



Schedule of accommodation
 09no. 1B2P Flats @ 50m²
 09no. 2B3P Flats @ 61m²
 Plots 17-32 (Plot 19, 20, 23, 24, 27, 28 Mirrored)

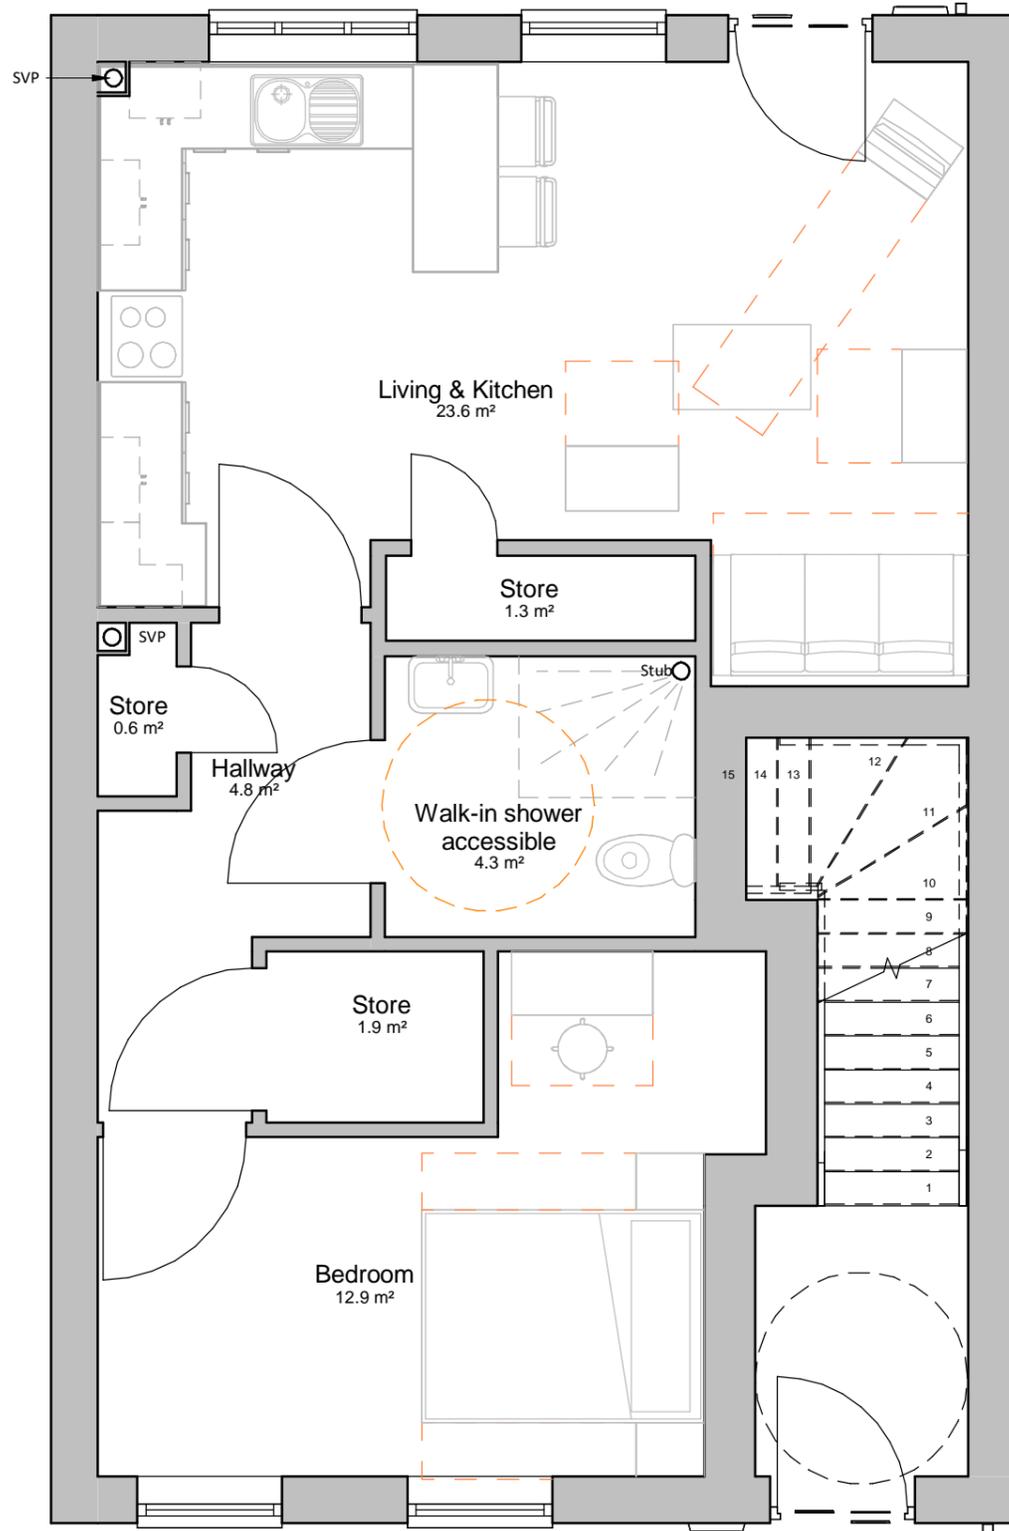

00 1BF 50m² Ground Floor Plan
 1 : 50

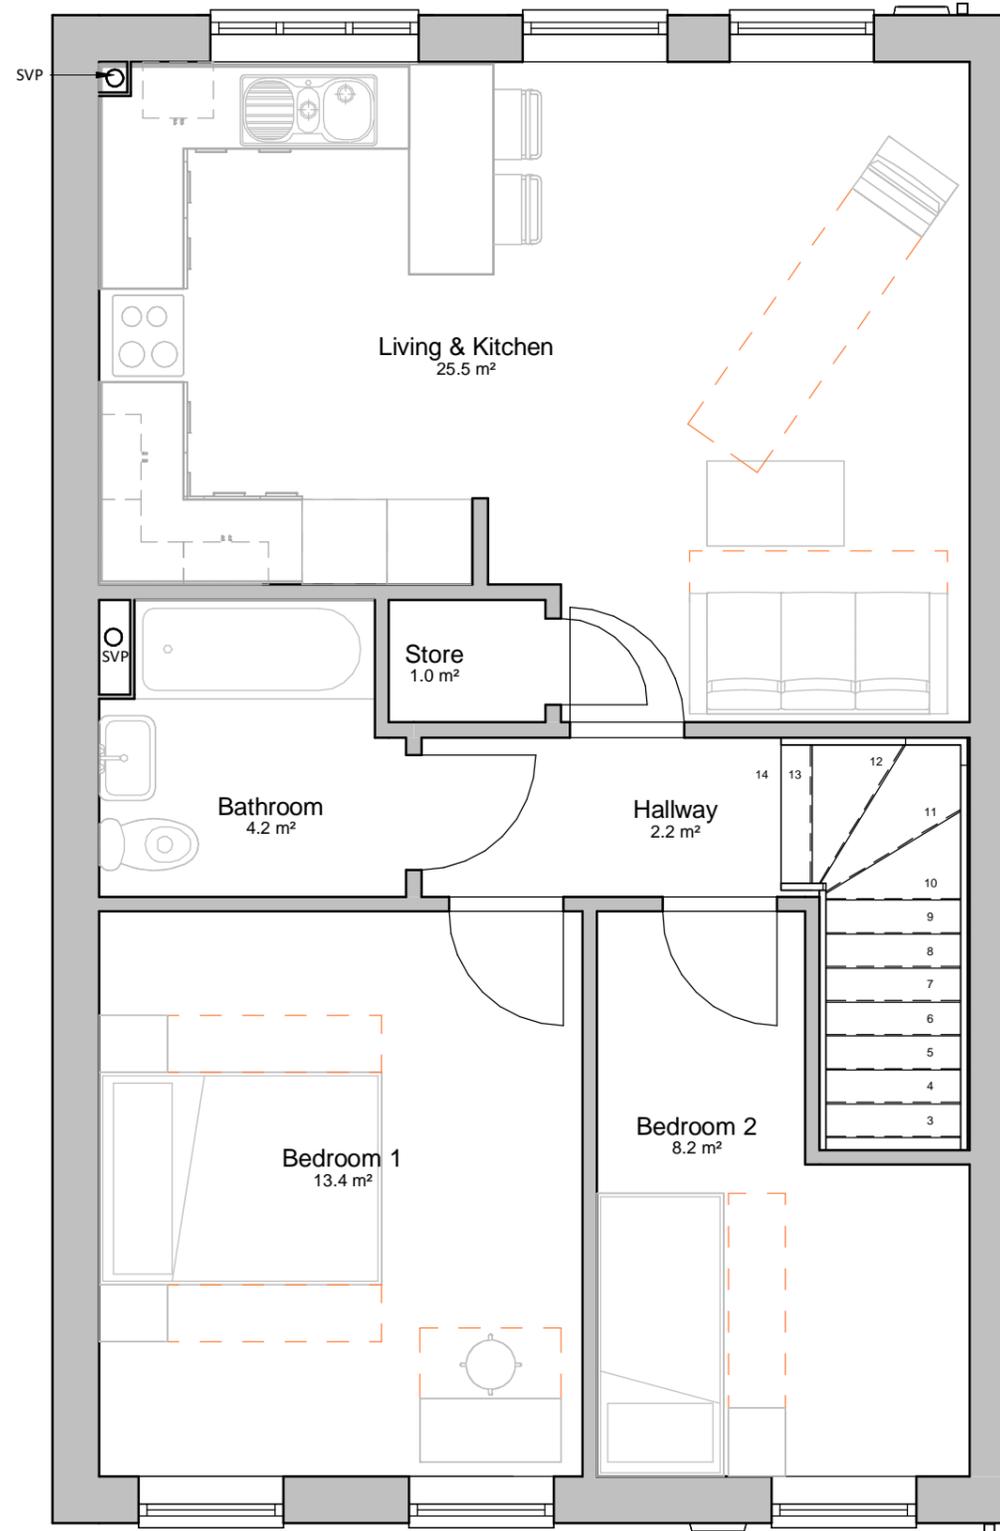

01 2BF 61m² First Floor Plan
 1 : 50



This drawing is copyright Bernard Taylor Partnership Ltd and must not be copied or disclosed by or to any unauthorised persons without the prior written consent of Bernard Taylor Partnership Ltd

Do not scale from this drawing. Do not take measurements from the CAD base. Any discrepancies are to be reported to the architect for clarification.

All dimensions are to be checked on site prior to construction, manufacture of any components and ordering of materials and equipment.

All materials and workmanship to be in accordance with the current British Standards and codes of practice.

Rev	Date	Int	Description
1	30.01.24	ED	Drawing revised following comments from LPA



CLIENT:

Westshield / FCHO

PROJECT:

Dowker Street, Milnsbridge

DESCRIPTION:

Cottage Flats Type 1 Floor Plans

PURPOSE OF ISSUE:

Planning

DRAWN BY:	CHECKED BY:	DATE:	SCALE @ A3:
ED	VS	11.08.23	1 : 50

JOB NO:	STATUS CODE:	DRAWING NO:	REV:
4016	S2	110	1

FILE IDENTIFIER:

DS-BTP-01-ZZ-DR-A-4016_110.1

Elizabeth House 486 Didsbury Road Heaton Mersey Stockport SK4 3BS
 0161 443 1221 info@bernardtaylor.co.uk www.btparchitects.co.uk