



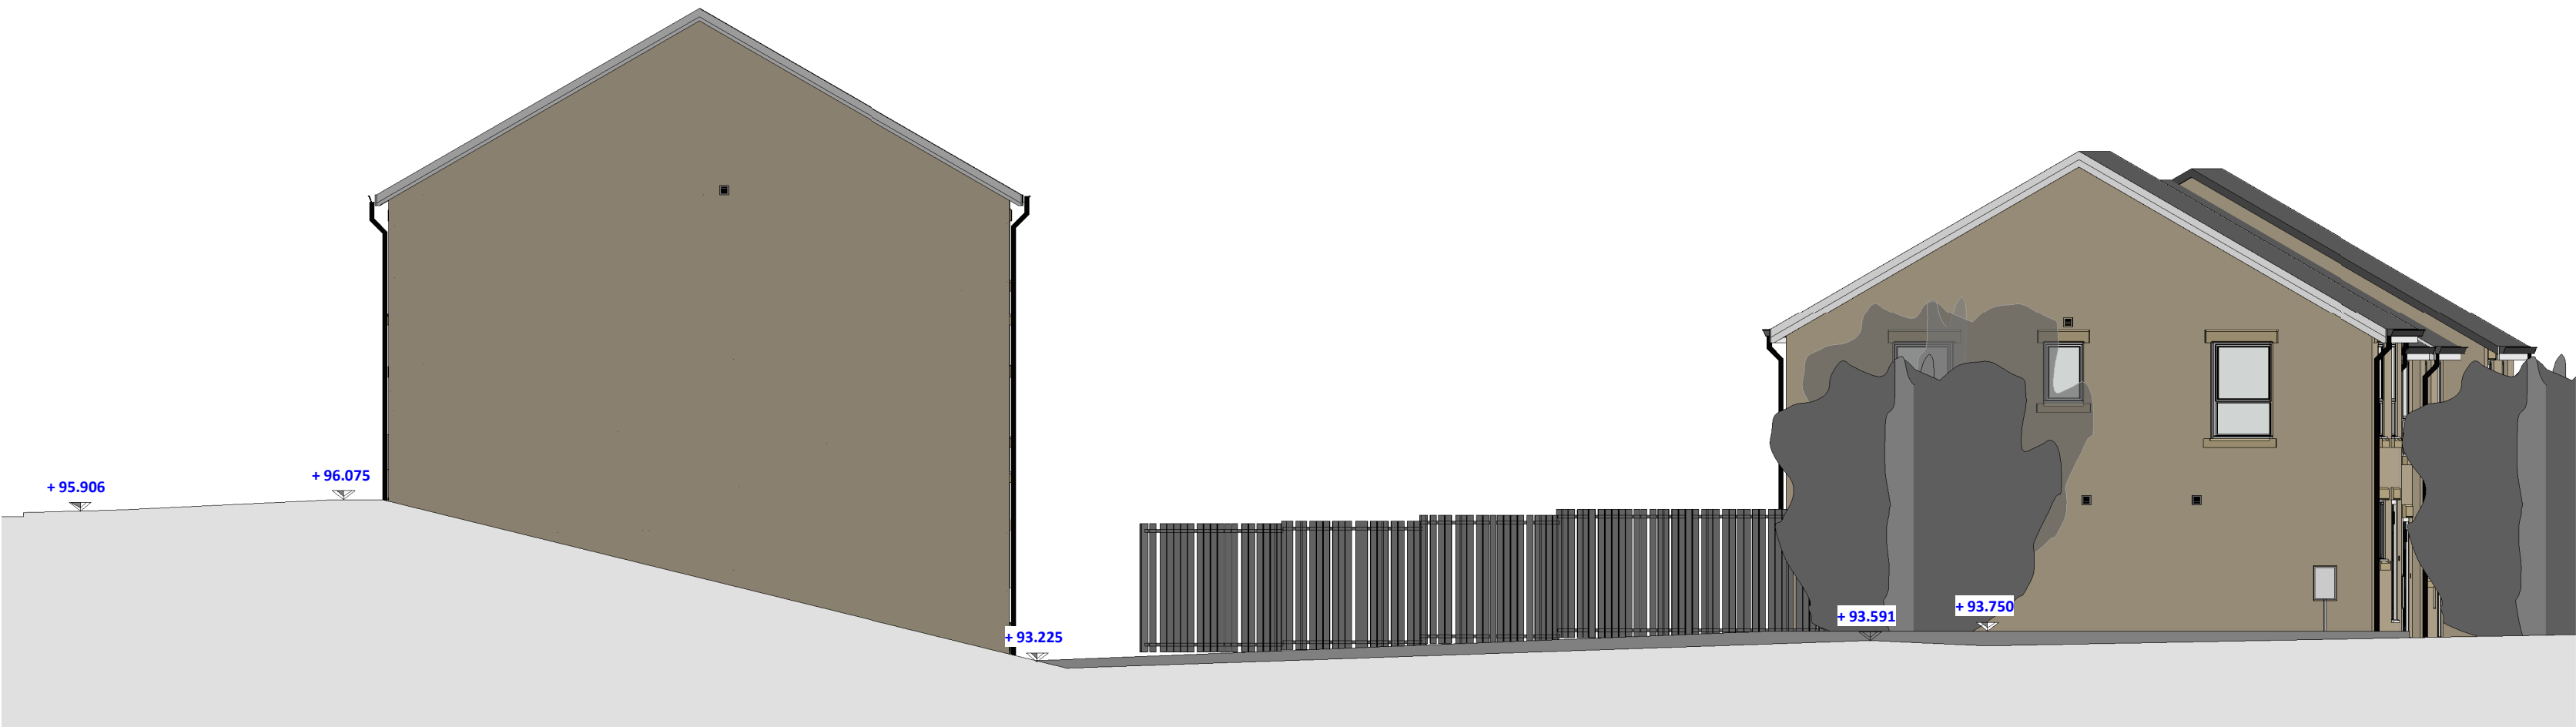


Site Section
1 : 100

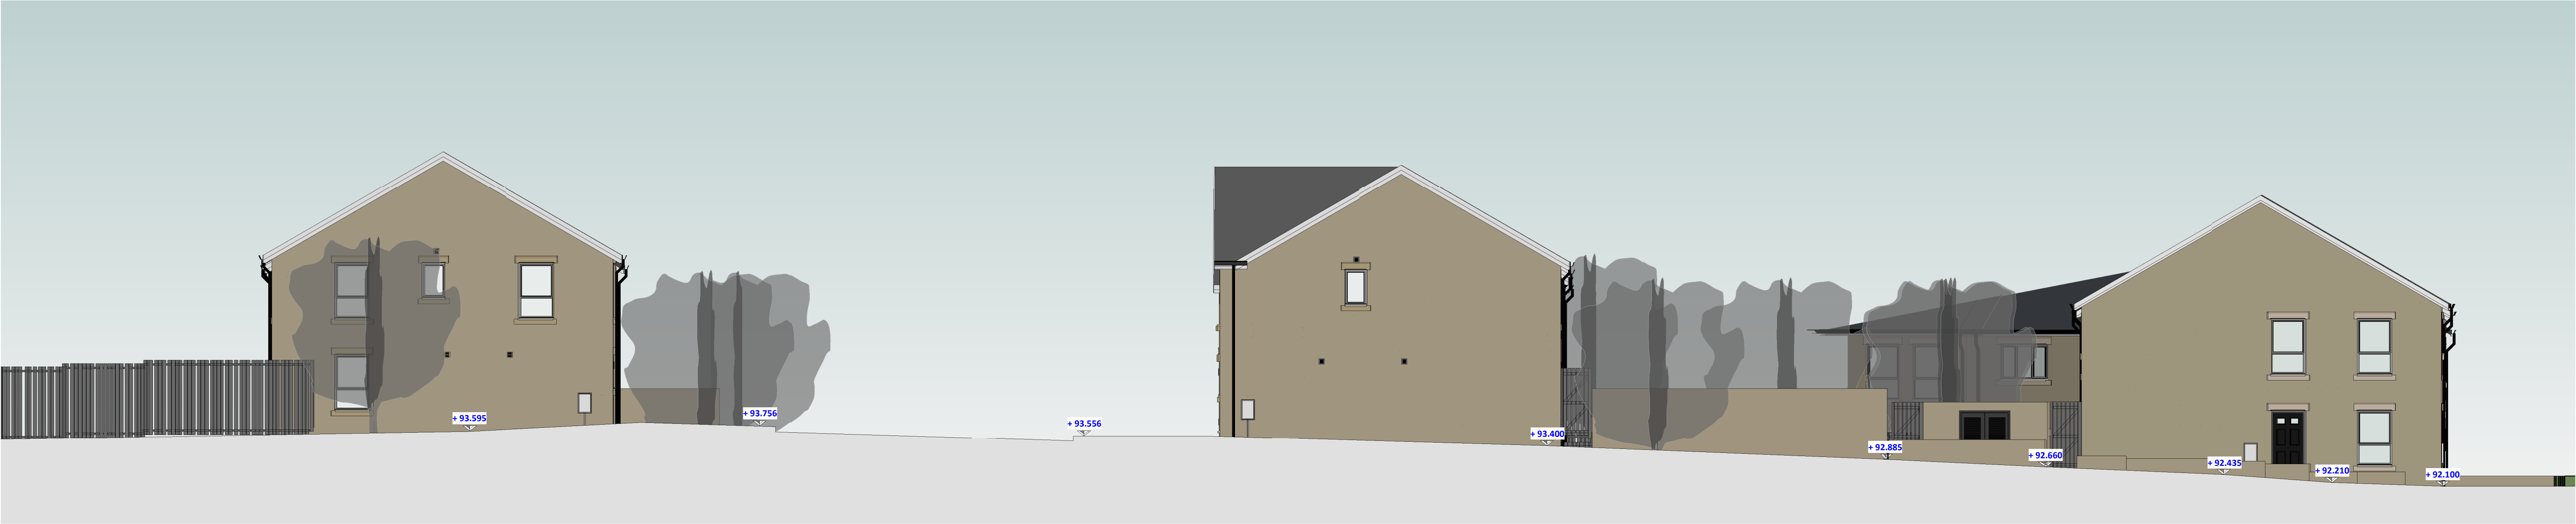

Street Elevation - New Road
1 : 100



Street Elevation - George Street
1 : 100

 

This drawing is copyright Bernard Taylor Partnership Ltd and must not be copied or disclosed by or to any unauthorised persons without the prior written consent of Bernard Taylor Partnership Ltd

Do not scale from this drawing. Do not take measurements from the CAD base. Any discrepancies are to be reported to the architect for clarification.

All dimensions are to be checked on site prior to construction, manufacture of any components and ordering of materials and equipment.

All materials and workmanship to be in accordance with the current British Standards and codes of practice.

2	18.06.24	ED	Drawing revised following update to site plan in accordance with LPA comments
1	01.02.24	ED	Drawing revised following comments from LPA
Rev	Date	Int	Description

btp

ARCHITECTS

RIBA

Chartered Practice

CLIENT:
Westshield / FCHO

PROJECT:
Dowker Street, Milnsbridge

DESCRIPTION:
Street Elevations 2/2

PURPOSE OF ISSUE:
Planning

DRAWN BY:	CHECKED	DATE:	SCALE @ A1:
ED	VJS	11.08.23	1 : 100

JOB NO:	STATUS CODE:	DRAWING NO:	REV
4016	S0	109	2

FILE IDENTIFIER:
DS-BTP-00-E-DR-A-4016_109.2

Elizabeth House 486 Didsbury Road Heaton Mersey Stockport SK4 3BS
0161 443 1221 info@bernardtaylor.co.uk www.btparchitects.co.uk