




Notes | Sketch schemes may be based on plan information of unknown origin and is subject to verification and survey. Contractors must verify all dimensions on site before commencing any work or shop drawings. This drawing is not to be scaled. Use figured dimensions only. Ensure digital versions are plotted at 'Actual Size'. Building areas are liable to adjustment over the course of the design process due to ongoing construction detailing developments. Subject to statutory approvals and survey. The bar above is to check that the drawing has been printed to scale.

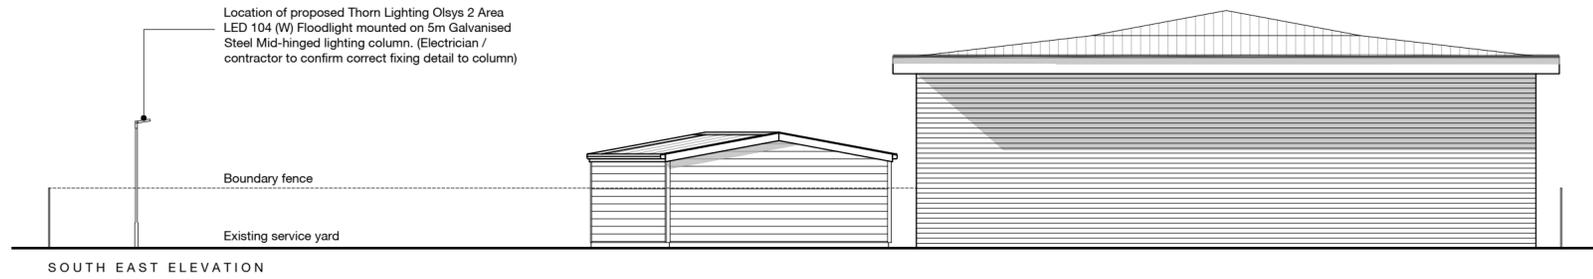

SOUTH EAST ELEVATION

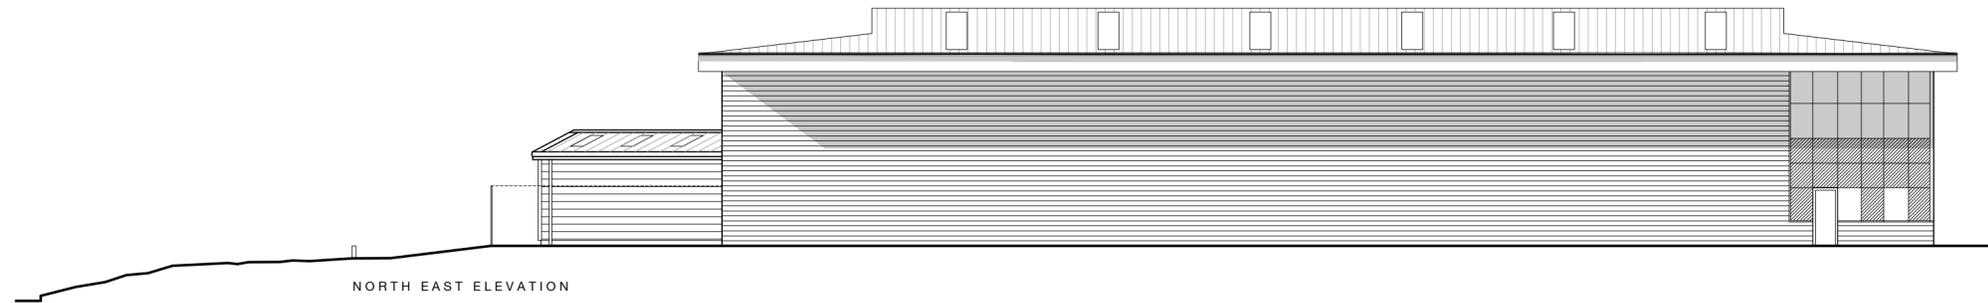


NORTH EAST ELEVATION

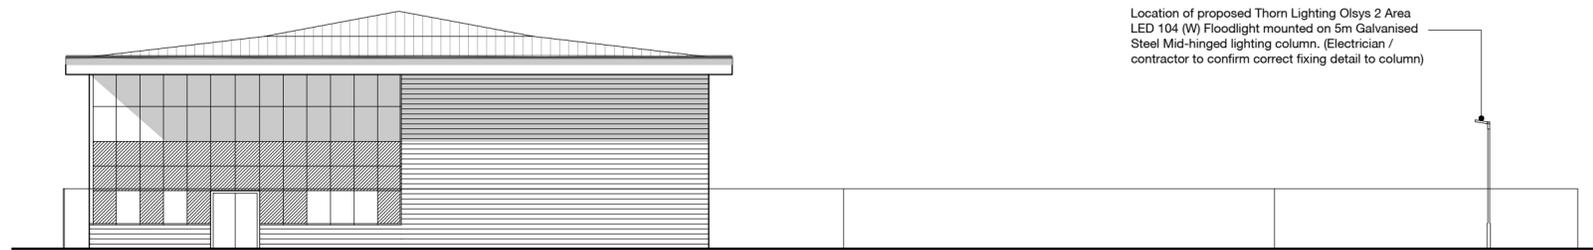

NORTH WEST ELEVATION (AS VIEWED FROM CARPARK)



SOUTH WEST ELEVATION (AS VIEWED FROM SERVICE YARD)

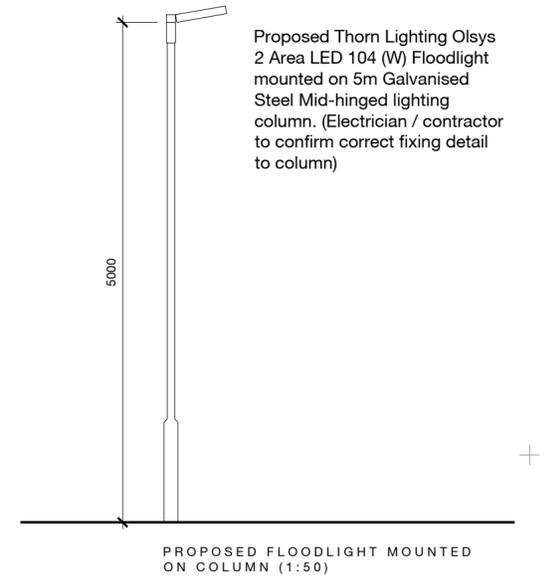

PROPOSED FLOODLIGHT MOUNTED ON COLUMN (1:50)

Rev	Date	Description	Drawn	Checked
A	22.08.23	Issued for planning	po	-
Project Forkway Group, Dewsbury WF12 7RF				
Drawing Proposed Elevations External Lighting				
Client Forkway Group				
BM Suitability Description SUITABLE FOR INFORMATION				
BM Suitability Code S2				
Status	Planning	2 Riverside Way	320 City Road	
Date	August '23	Whitehall Waterfront	Angel	
Drawn	po	LEEDS	LONDON	
Checked	rsg	1 0113 819 8041	1 0200 883 8602	
Scale (A2)	1:200 / 1:50	w.edwardarchitects.co.uk		
Project	1026 - EA - A - P014	Drawing No	Rev	

