






North Elevation

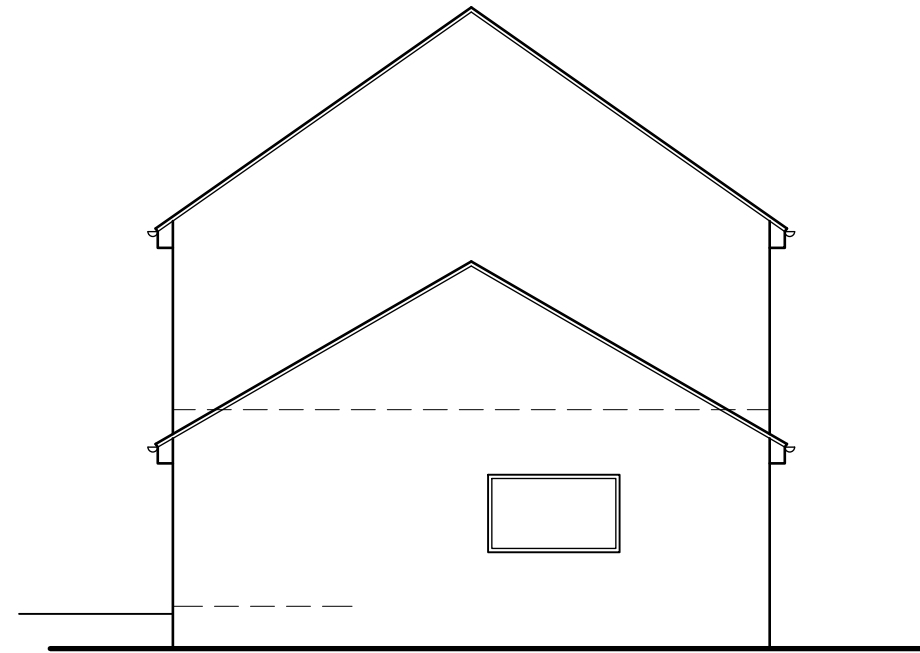

East Elevation

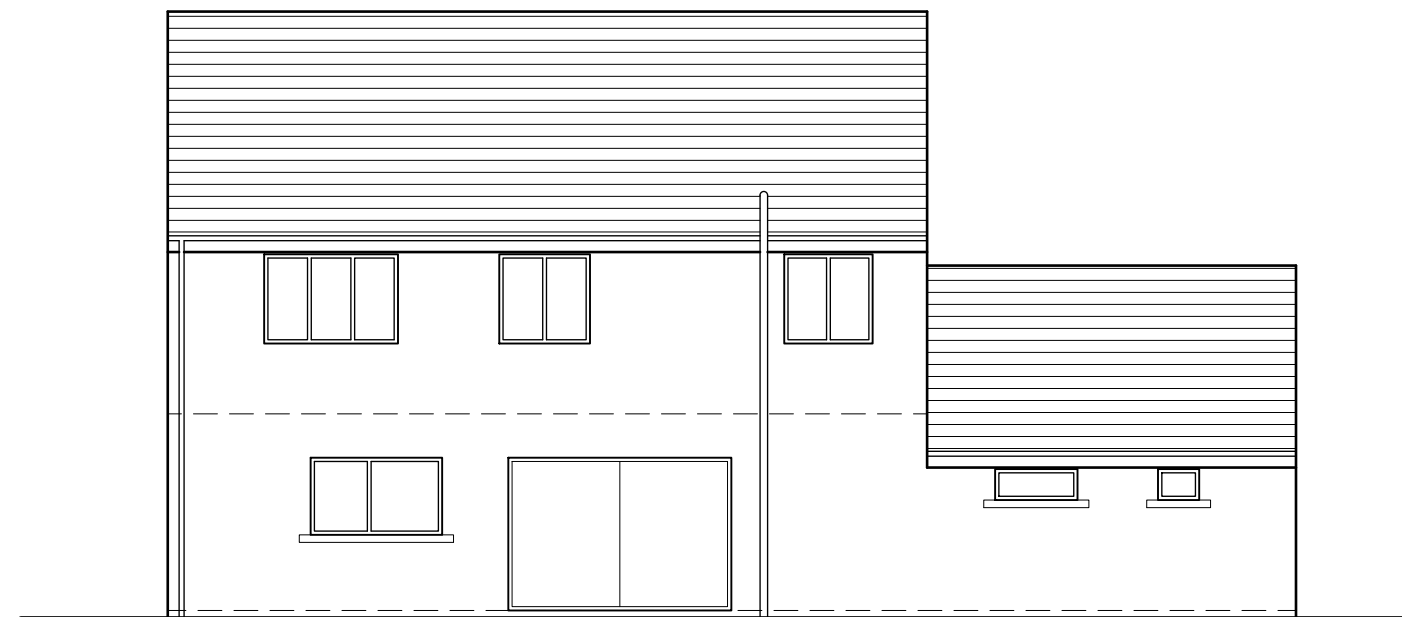

South Elevation

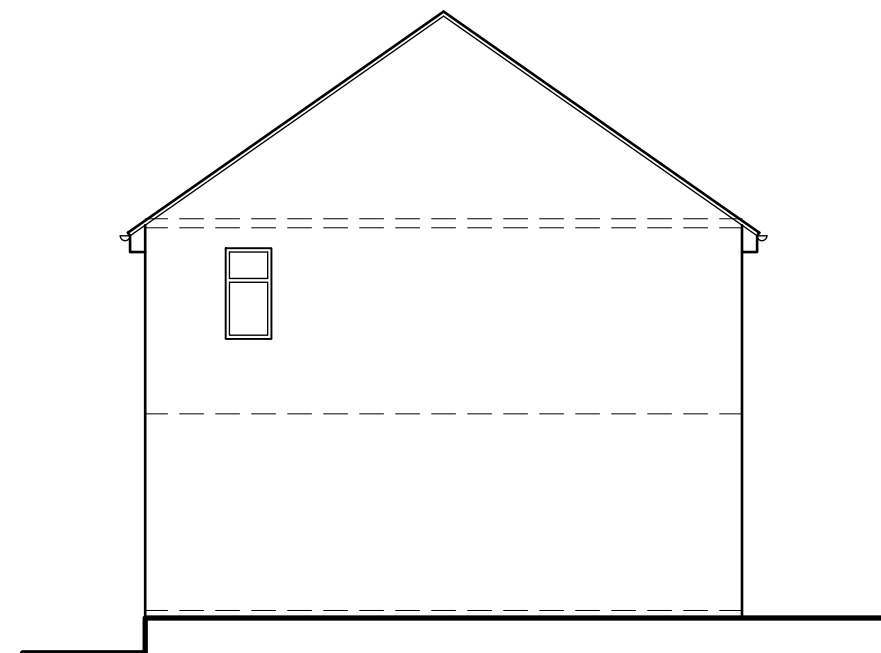

West Elevation

**NOTES**

This drawing has been prepared specifically for the purpose of obtaining Planning and or Building Regulations Approval. Its suitability for other purposes without additional supplementary details and specifications cannot be guaranteed.

All dimensions are to be checked on site, any discrepancies are to be reported to the designer before work commences. Use only figured dimensions.

All structural components shown are indicative only. Details / calculations of structural members are to be provided by the Structural Engineer.

This drawing is not to be copied or divulged to a third party without written permission.



Revisions	
P01 Preliminary Issue	27.04.23

Project:  
 Roof Extensions and Internal Alterations  
 at 717 New Hey Road  
 Outlane  
 Huddersfield  
 for Mr. L. Naylor  
 Existing Elevations

Purpose of issue: PLANNING

Drawn	DRH
Date	April 2023
Scales	1:100 @ A3
Drawing No.	2341 - 0102 - P01

Scale 1:100

