
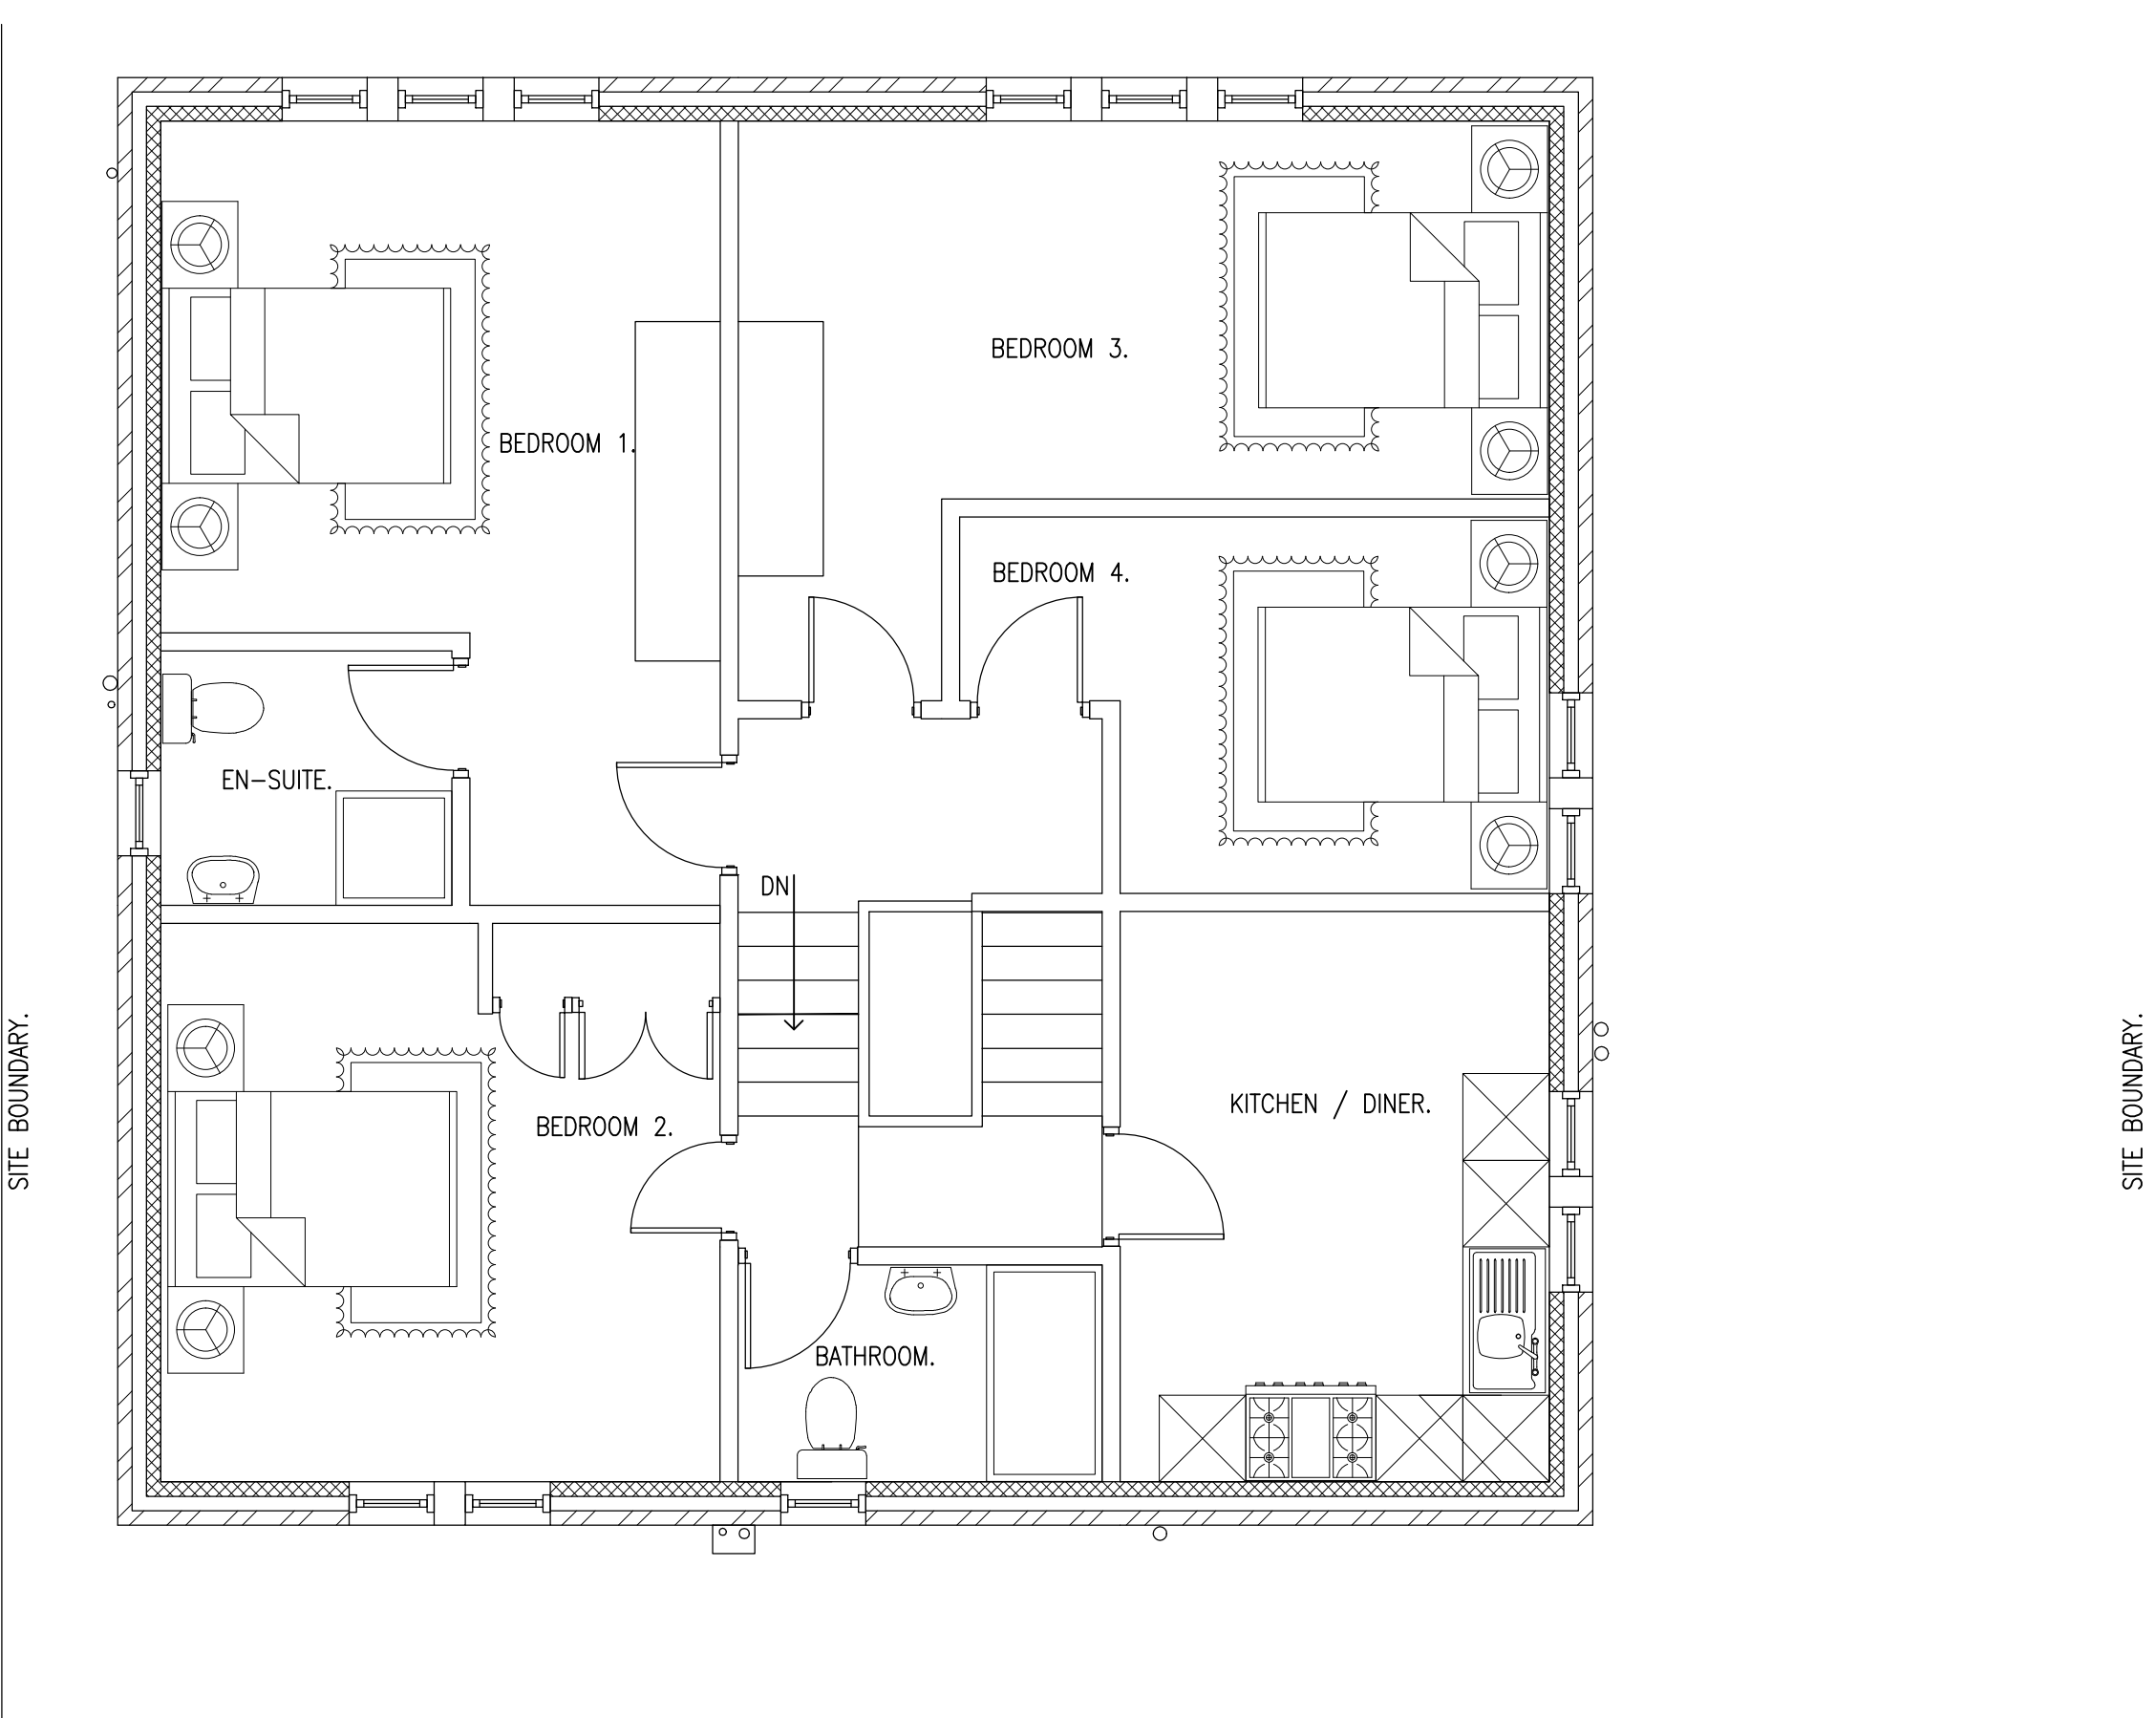
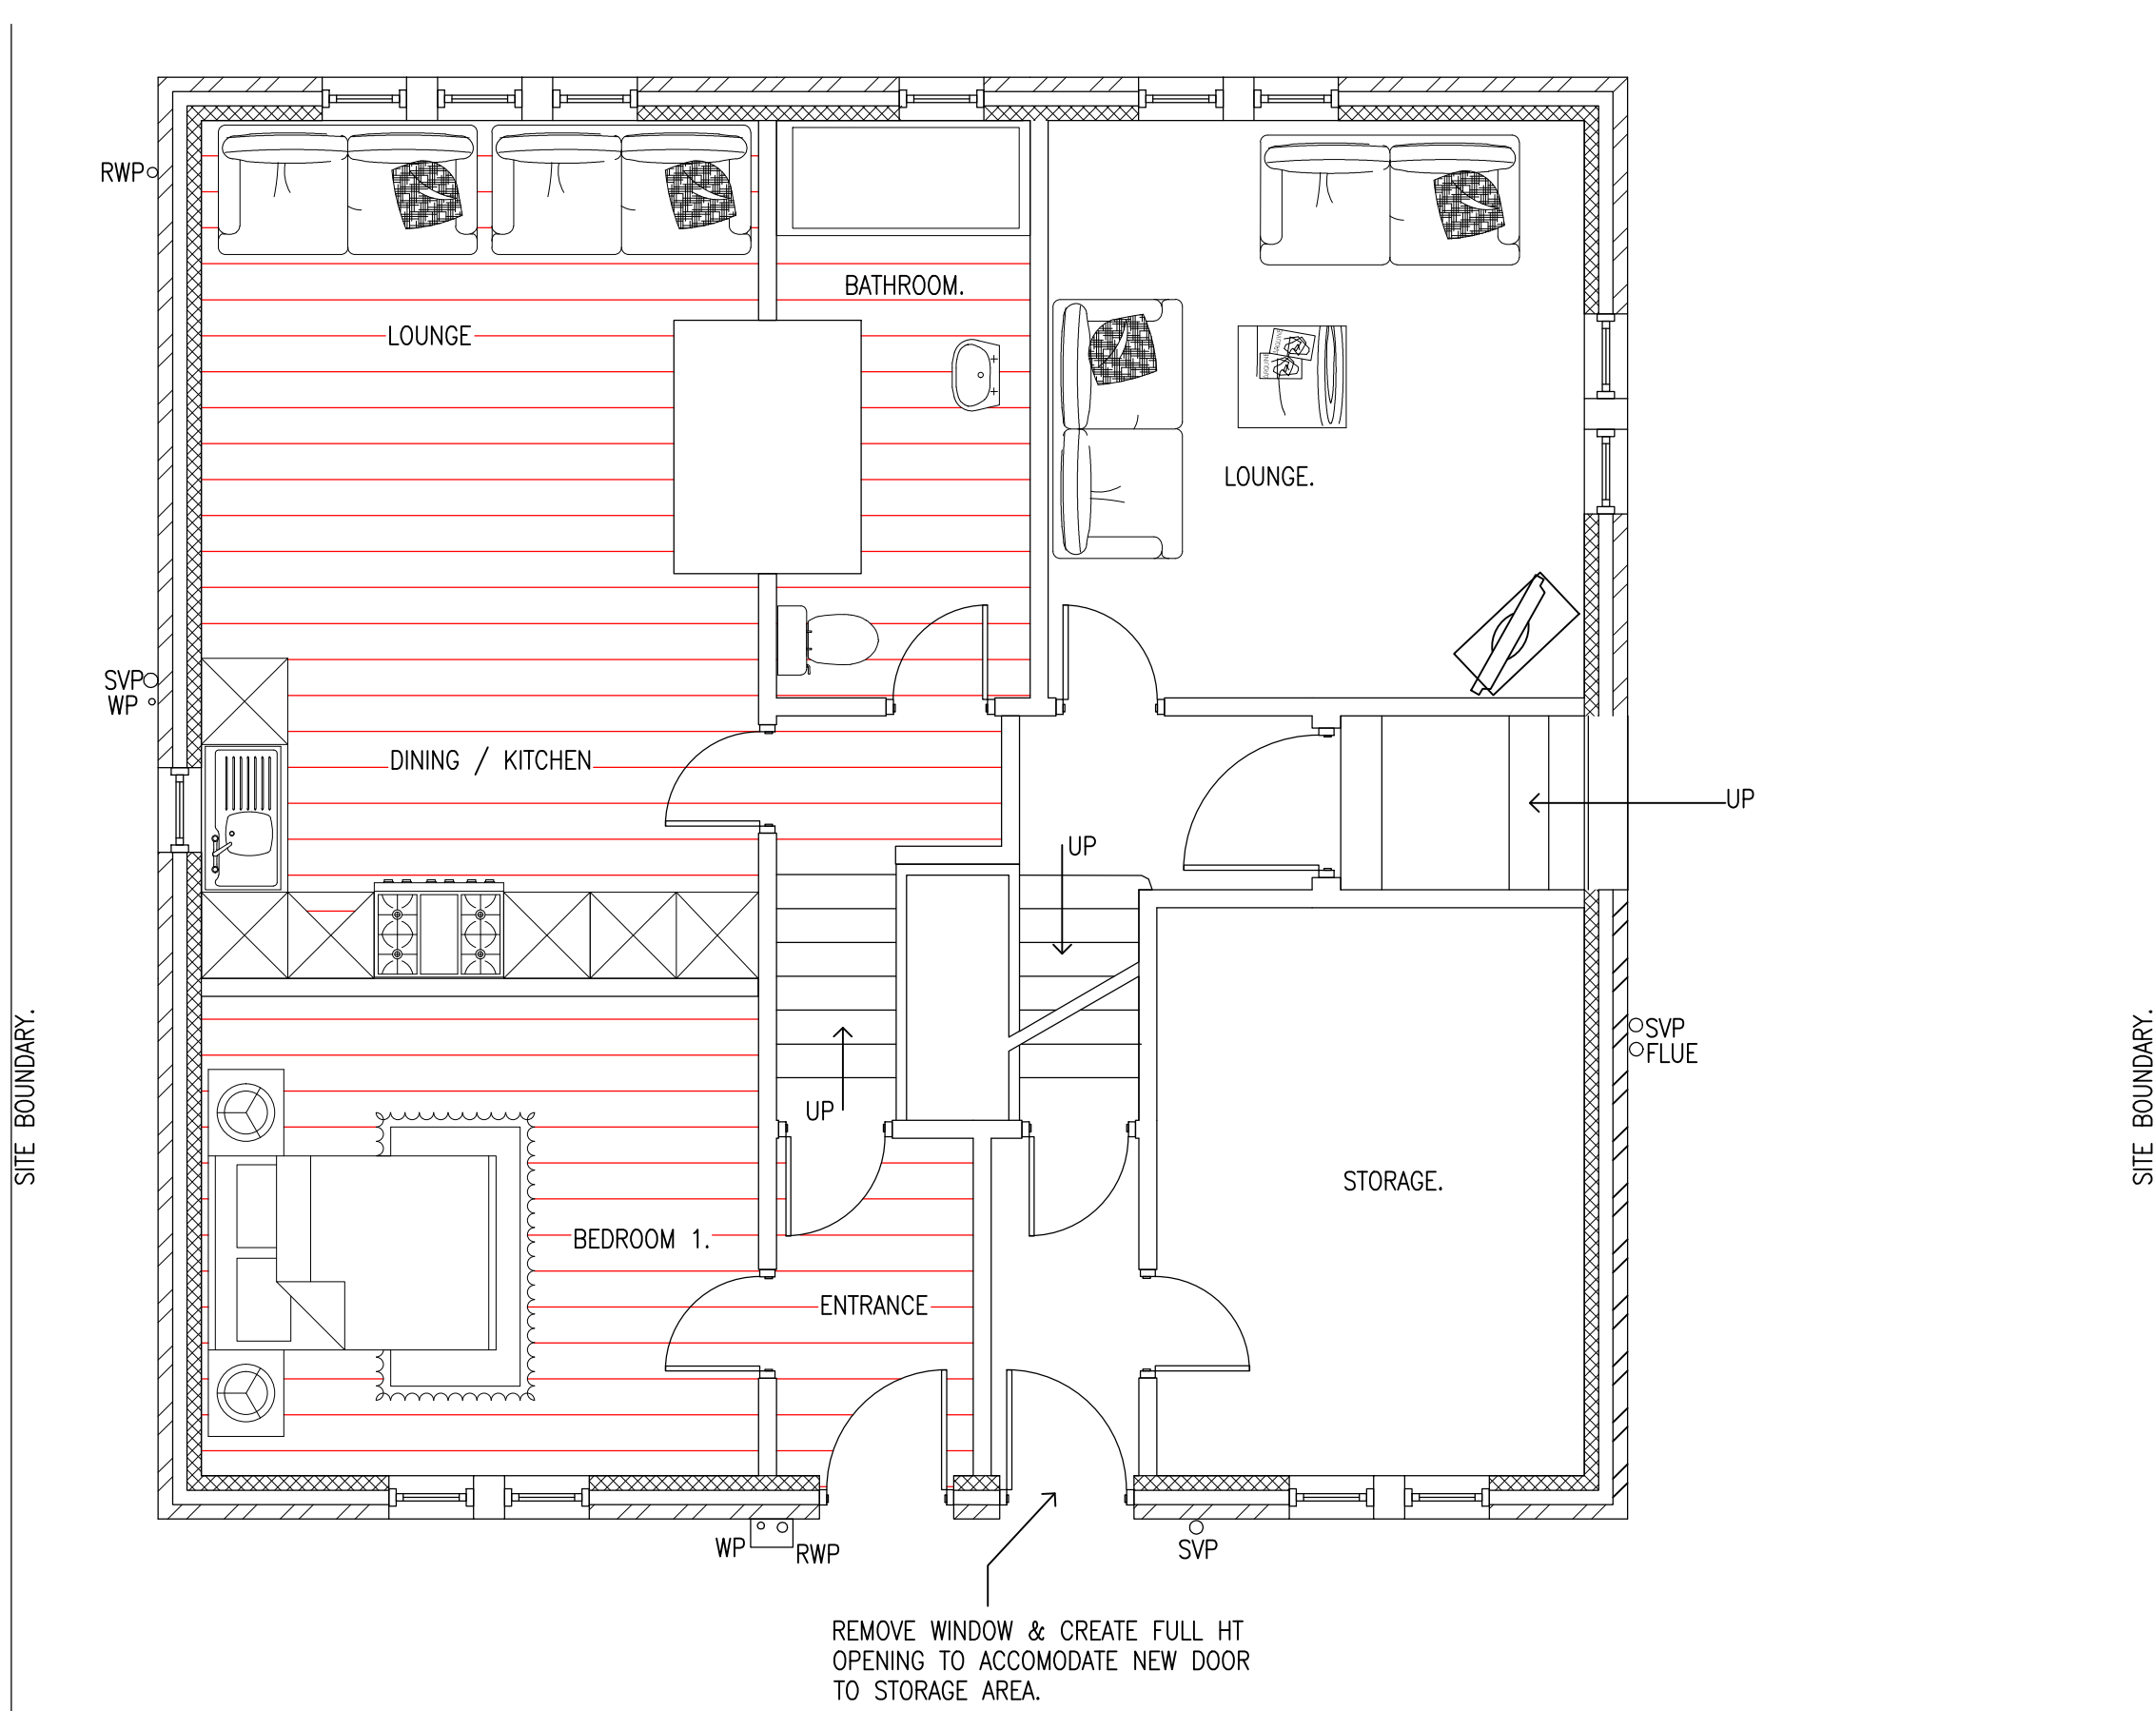
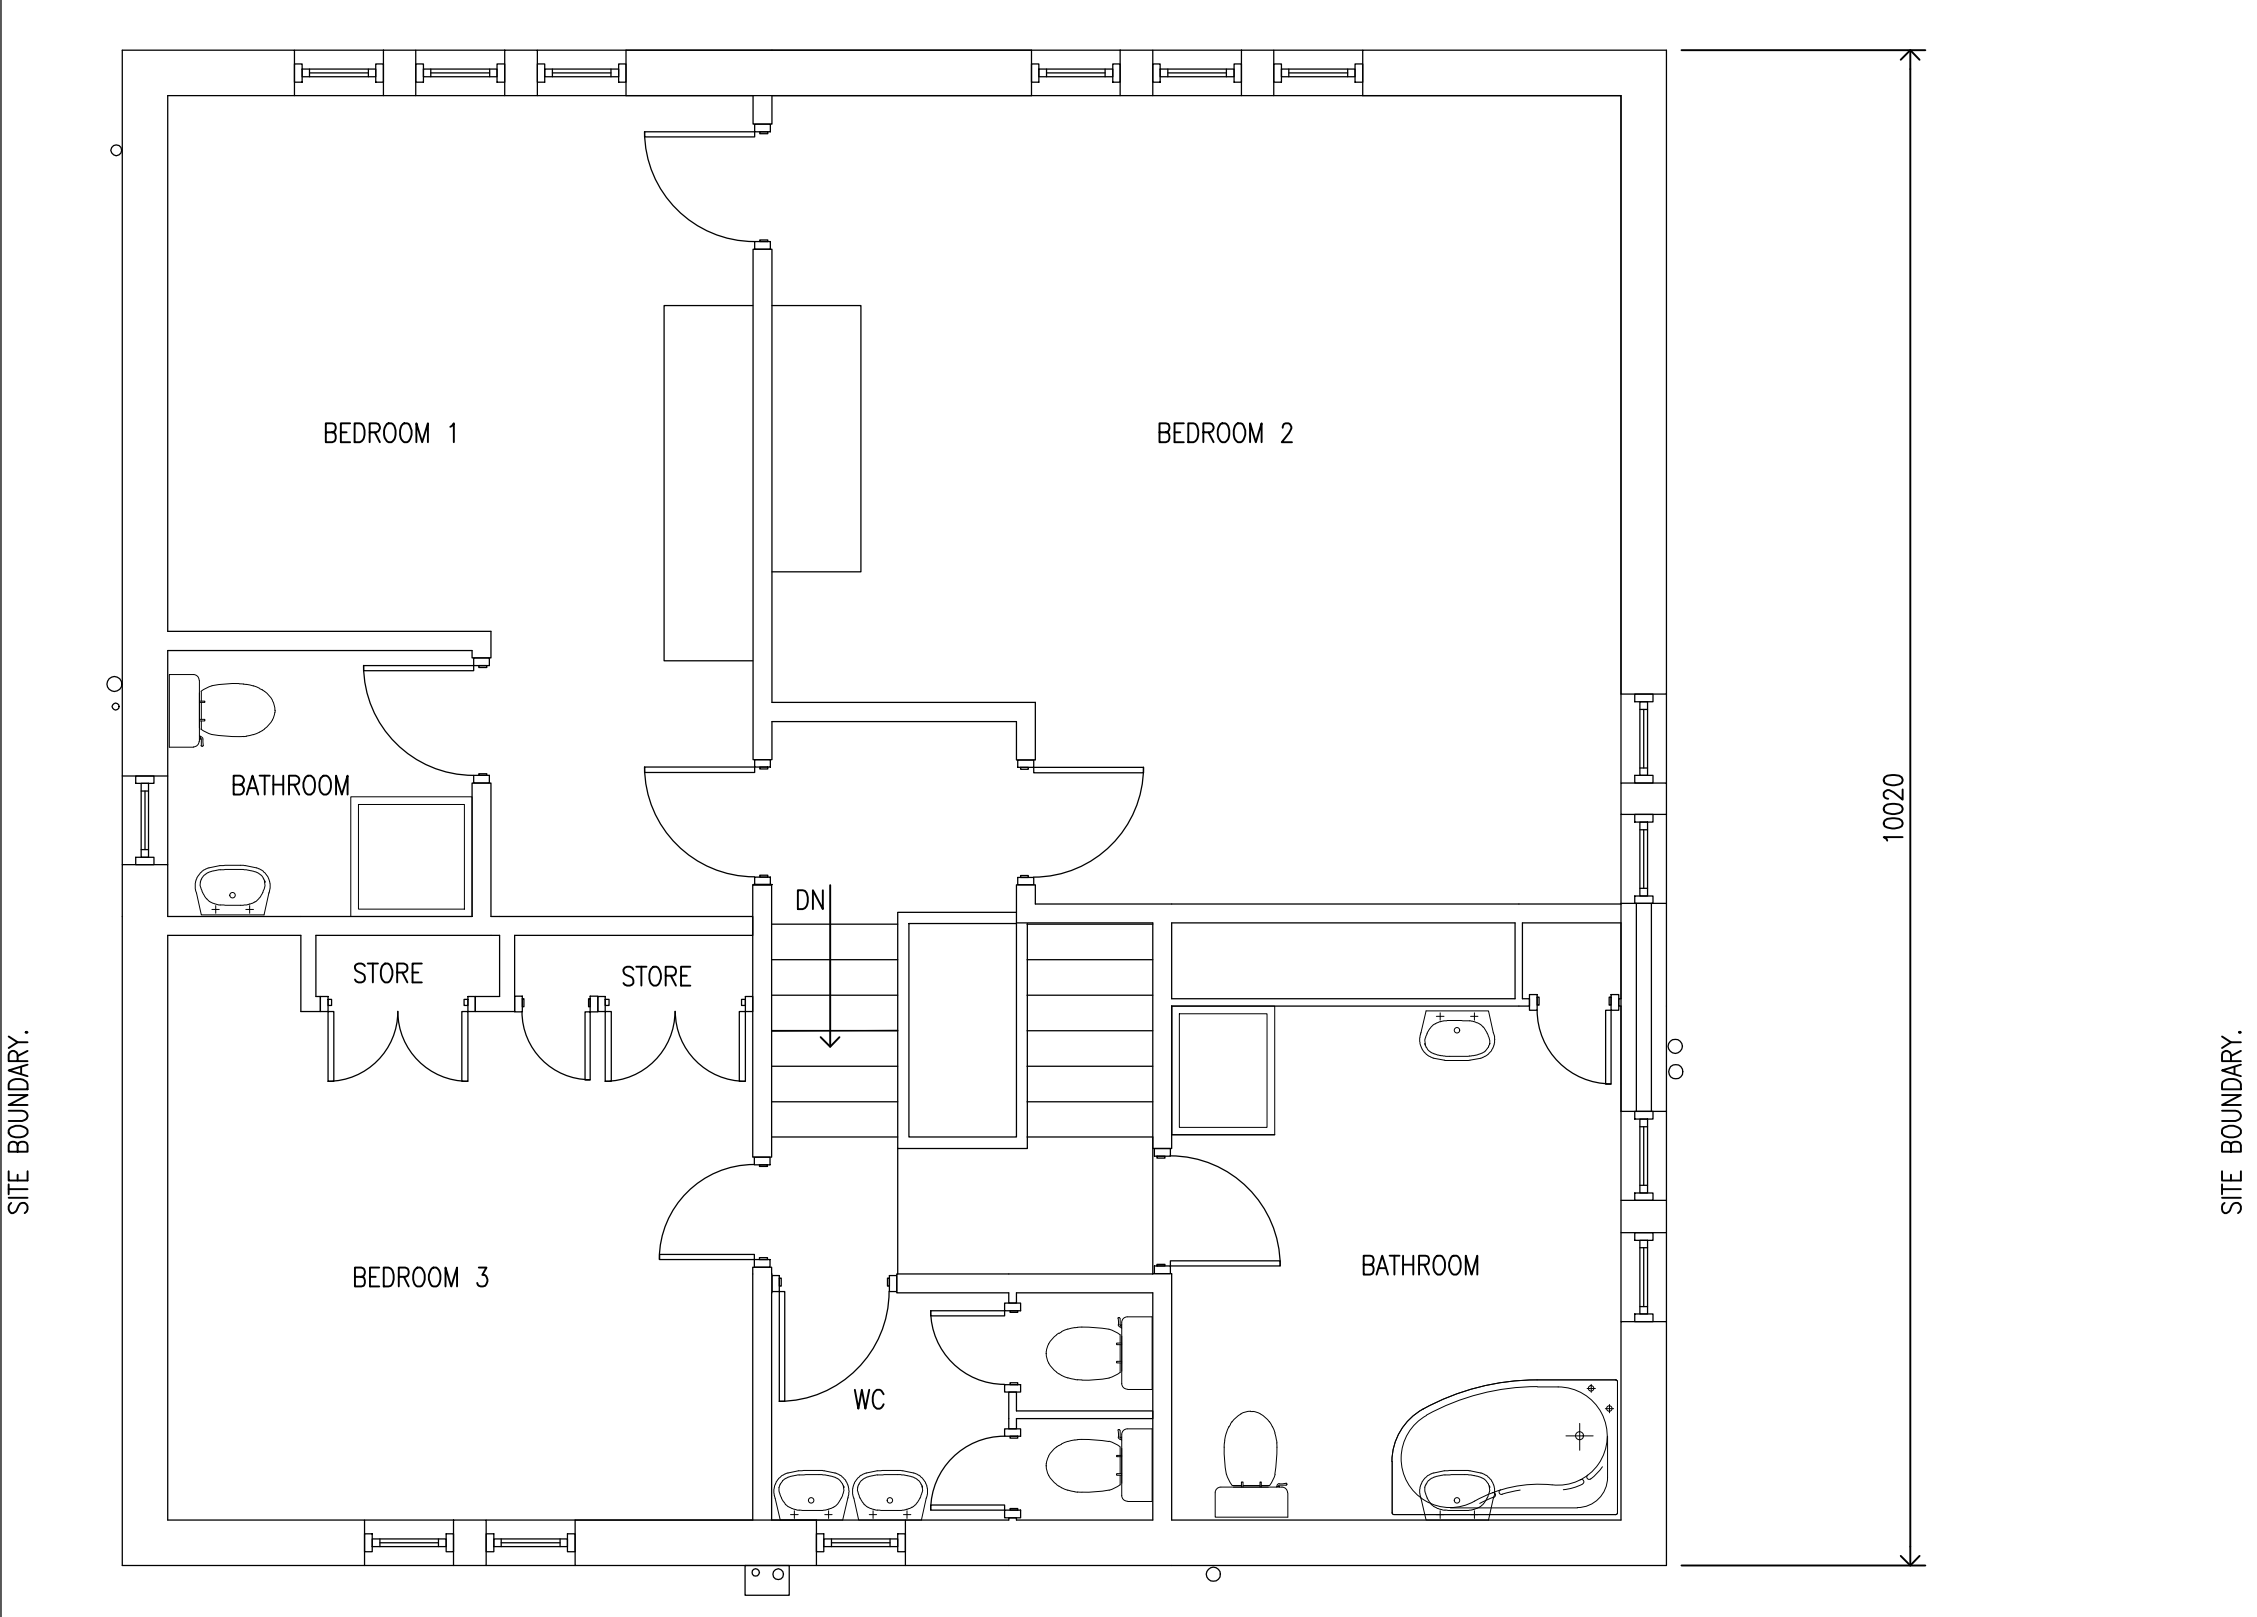


DIMENSIONS IN mm – IF IN DOUBT ASK – DO NOT SCALE

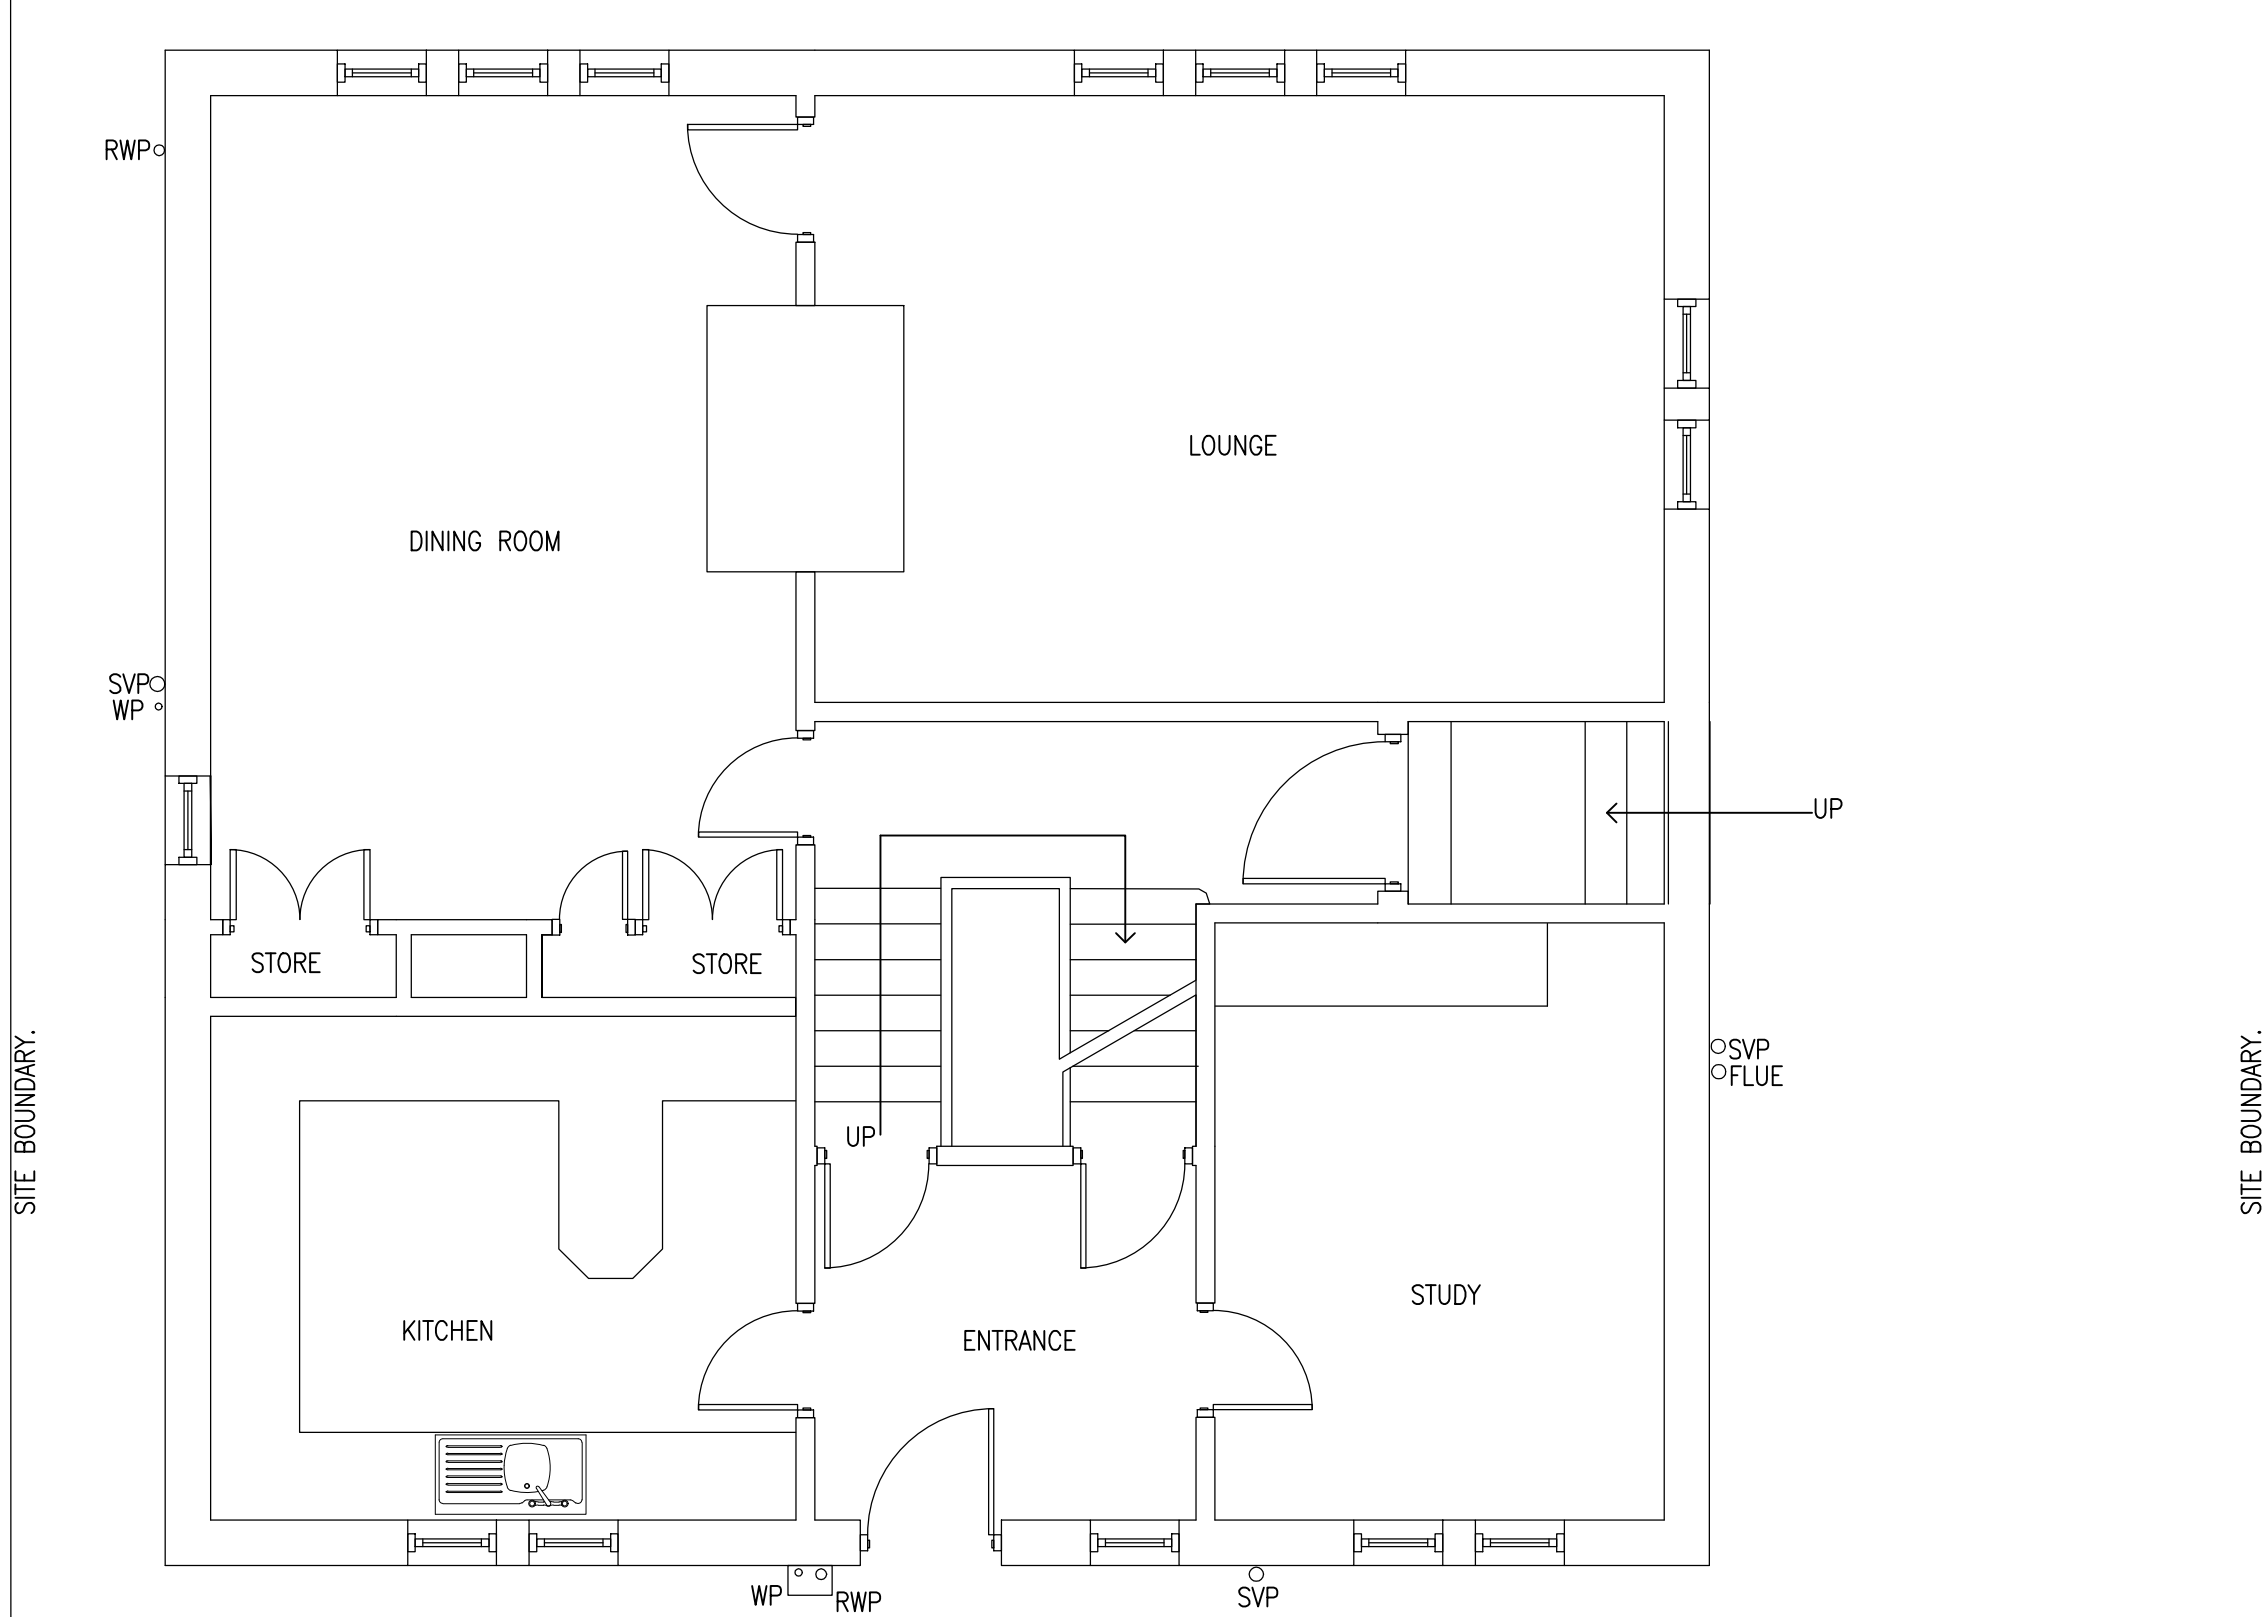

REVISIONS				
Rev	Details of Amendment	Date	Name	Checked
NOTES				

THIS DRAWING IS THE PROPERTY OF PAD ARCHITECTURE. IT MUST NOT BE COPIED OR REPRODUCED IN ANY WAY WITHOUT THE PRIOR PERMISSION OF THE OWNERS OR THEIR DULY AUTHORISED REPRESENTATIVE

PAD ARCHITECTURE.
MARTIN HOUSE, SUITE 2,
2, MARTIN STREET
BRIGHOUSE
HD6 1DA
Tel: 01484 443191
Web: www.project1designs.co.uk

CLIENT	MRS R HARJI
DRAWING STATUS: PLANNING PERMISSION	
PROJECT	PROPOSED & EXISTING FLOOR PLANS 56, RAWTHORPE LANE HUDDERSFIELD HD5 9NU
TITLE	CHANGE OF ONE DWELLING TO TWO DWELLINGS

DATE	18.07.2023	SCALES	AS SHOWN @ A1.	DRAWING NUMBER	REVISION
DRAWN	M.A	CHECKED	APPROVED	PAD.315.394	