


Proposed Typical Dwelling Ground Floor Plan

Scale 1:50 @ A3

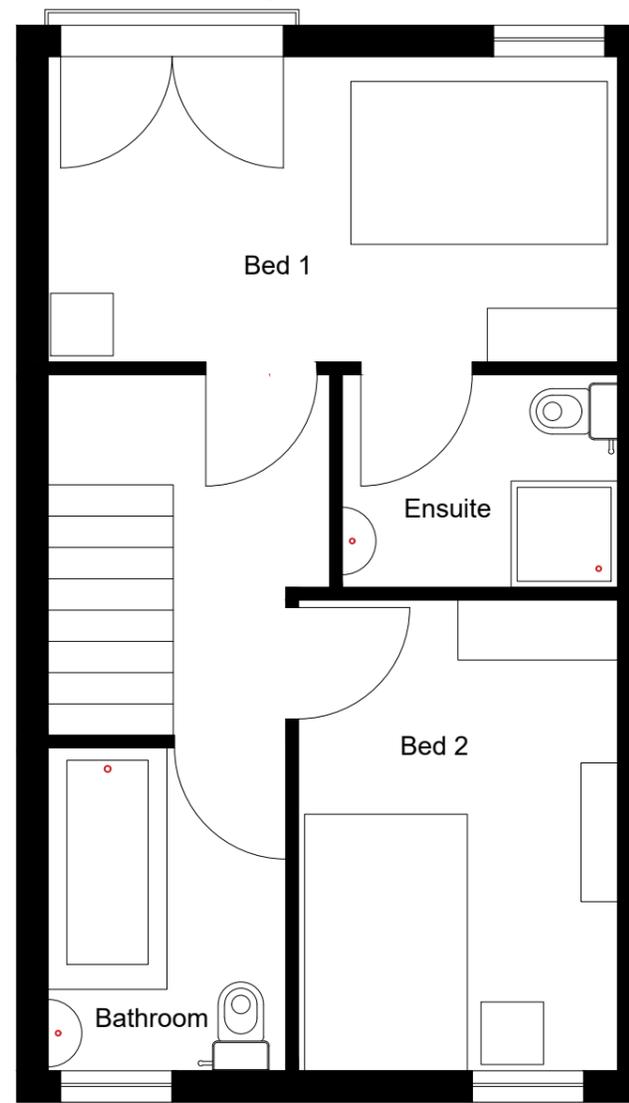

Proposed Typical Dwelling First Floor Plan

Scale 1:50 @ A3

Notes

THIS DRAWING READ IN CONJUNCTION WITH :

Rev	Description	Date	Dr by	App by
original by		date created		approved by
CG		20.07.2023		PF



Choose Office
Address

client
The Diocese of Leeds

project
**St Mary's School, Batley
Redevelopment of Existing Site**

drawing
Proposed Typical Dwelling Floor Plans

project number	scale	
2016.00001.005	1:50	@A3
drawing number	rev	issue status
STC-AHR-00-DR-A-20-010	1	S1

This drawing is to be read in conjunction with all related drawings. All dimensions must be checked and verified on site before commencing any work or producing shop drawings. The originator should be notified immediately of any discrepancy. This drawing is copyright and remains the property of AHR.