




NORTH ELEVATION
1:50




WEST ELEVATION
1:50




SOUTH ELEVATION
1:50

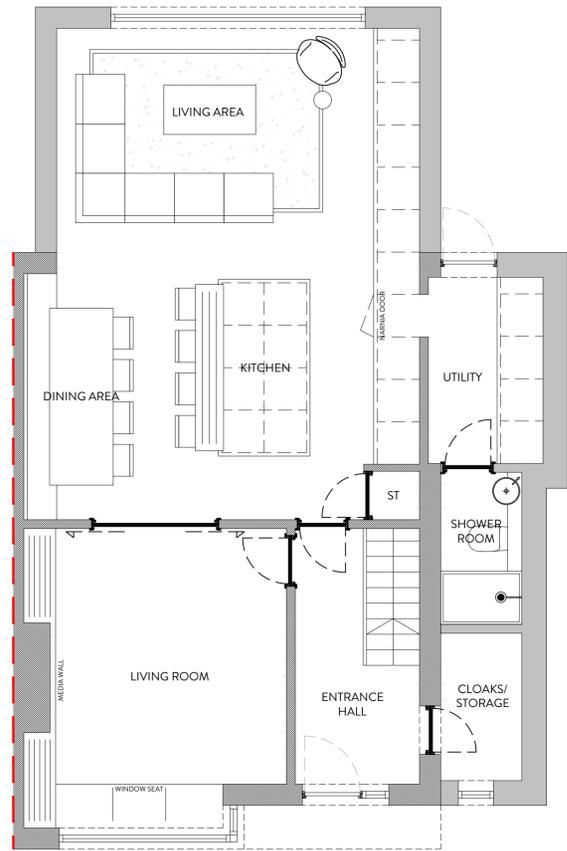

GROUND FLOOR PLAN
1:50

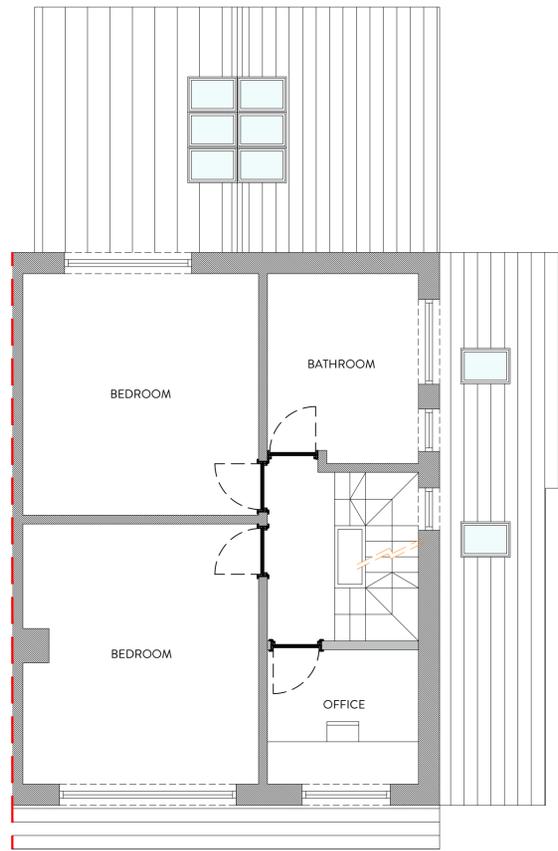

FIRST FLOOR PLAN
1:50

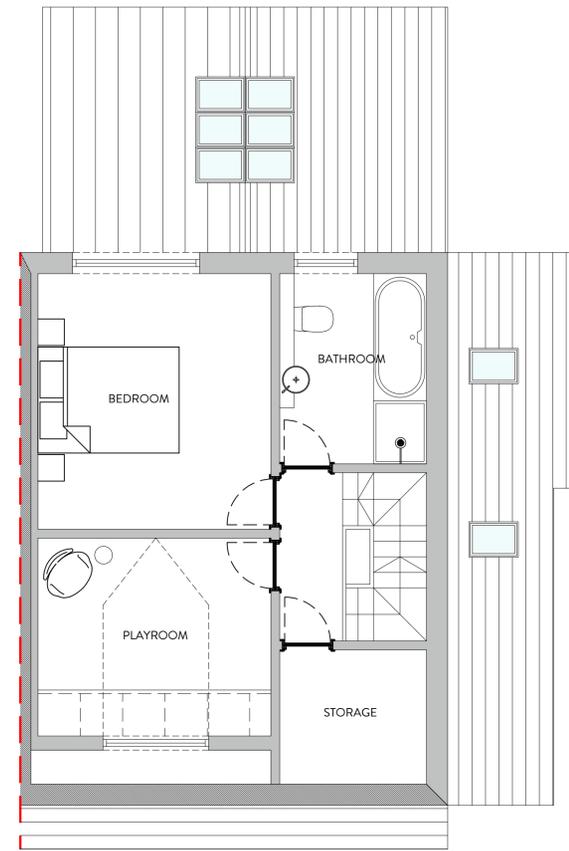

SECOND FLOOR PLAN
1:50



REVISION	DESCRIPTION	DATE	NOTES

STATUS PLANNING DRAWING		PROJECT TITLE ROMAN AVENUE	
DRAWING TITLE PROPOSED GA			
SCALE 1:50	DRAWN EG	CHECKED JH	PROJECT REFERENCE ODS 23/688
PAPER SIZE A1	DWG NUMBER (20)001	DATE 23/05/23	REVISION /
hello@orangedesignstudio.co.uk 59A, Huddersfield Road, Mirfield, WF14 8AA orangedesignstudio.co.uk 01924 650930		CLIENT MR PEACOCK & MS TAYLOR	
COPYRIGHT © ORANGE DESIGN STUDIO LIMITED			