




NORTH ELEVATION
1:100




WEST ELEVATION
1:100




SOUTH ELEVATION
1:100

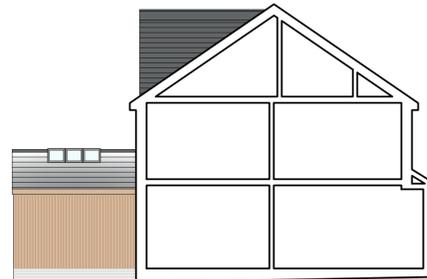


EAST ELEVATION
1:100

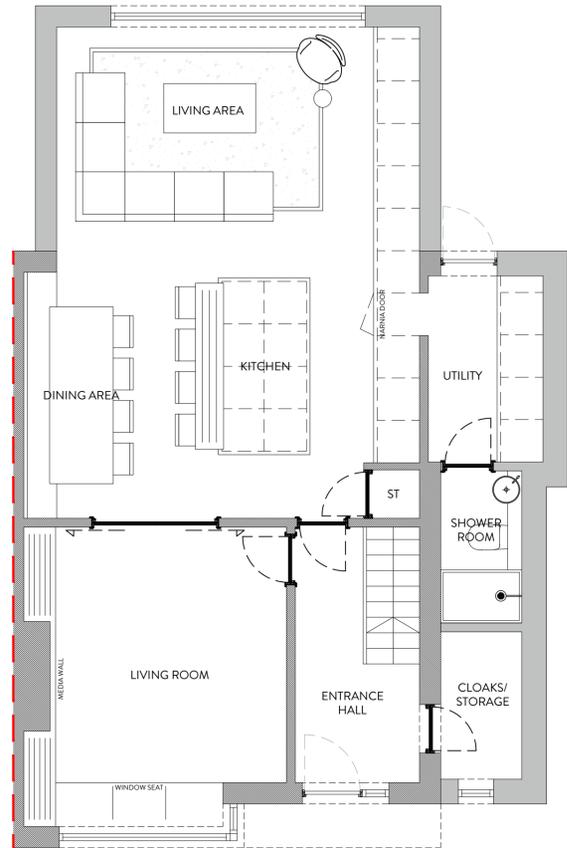

GROUND FLOOR PLAN
1:50

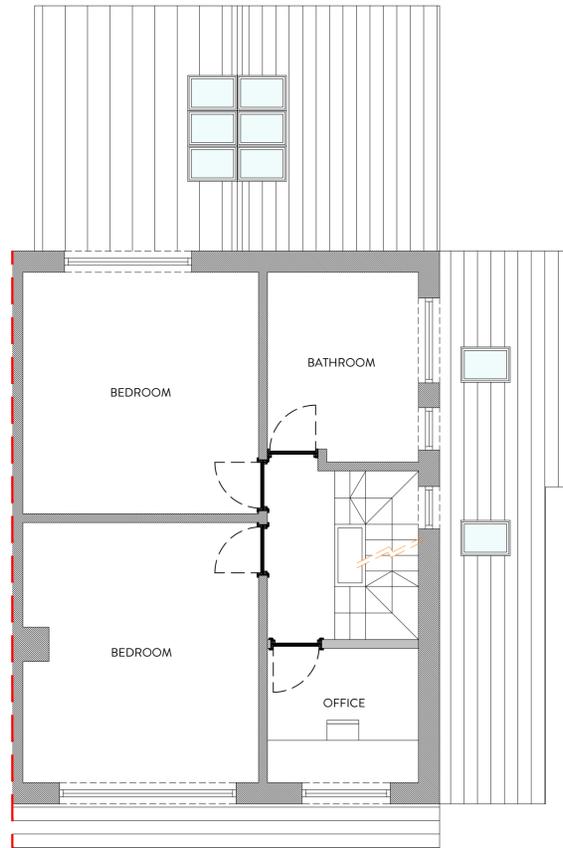

FIRST FLOOR PLAN
1:50

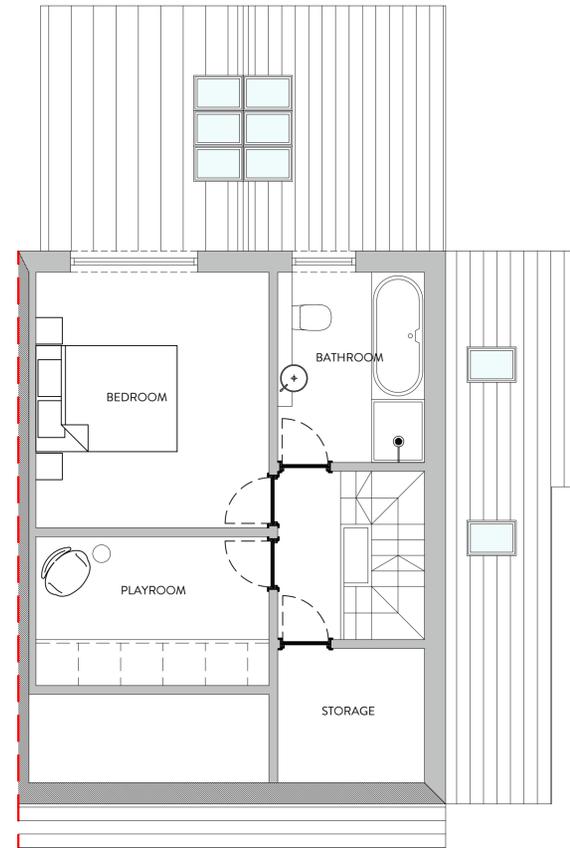

SECOND FLOOR PLAN
1:50



| REVISION | DESCRIPTION | DATE | NOTES |
|----------|----------------------------------|----------|-------|
| A | ALTERATIONS TO PLANNERS COMMENTS | 25/10/23 | |
| B | ALTERATIONS TO PLANNERS COMMENTS | 22/11/23 | |
| | | | |
| | | | |
| | | | |
| | | | |
| | | | |
| | | | |
| | | | |
| | | | |

| | | | |
|--|-----------------------|---|---------------------------------|
| STATUS PLANNING DRAWING | | PROJECT TITLE ROMAN AVENUE | |
| DRAWING TITLE PROPOSED GA | | | |
| SCALE 1:50 | DRAWN EG | CHECKED JH | PROJECT REFERENCE ODS 23/688 |
| PAPER SIZE A1 | DWG NUMBER (20)001 | DATE 23/05/23 | REVISION B |
| hello@orangedesignstudio.co.uk 59A, Huddersfield Road, Mirfield, WF14 8AA orangedesignstudio.co.uk 01924 650930 | | CLIENT MR PEACOCK & MS TAYLOR | |
| COPYRIGHT © ORANGE DESIGN STUDIO LIMITED | | | |