


The flat waste bins to be located to rear of building as shown and can be accessed via the main door.

The shop waste bins located as shown and accessible via internal rear fire door access.

8 Car spaces as shown for the 6 flats

Proposed Site Plan Scale 1:500

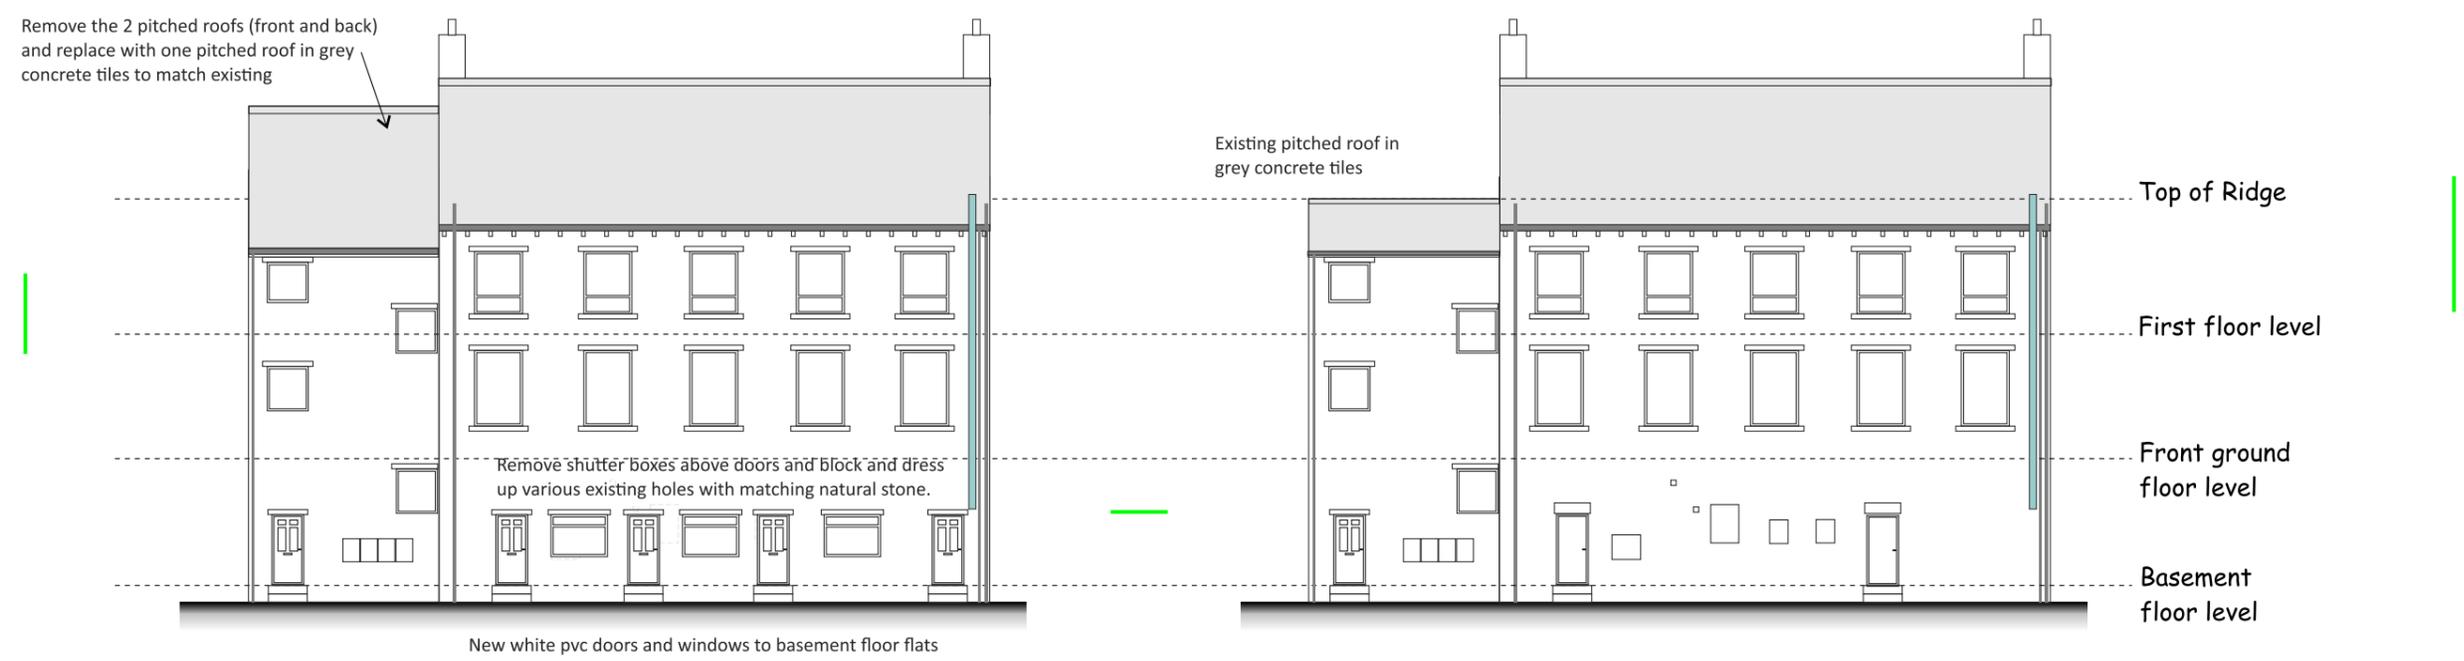

Proposed Rear Elevation Scale 1:100

Existing Rear Elevation Scale 1:100