


Existing Walls
Proposed Walls

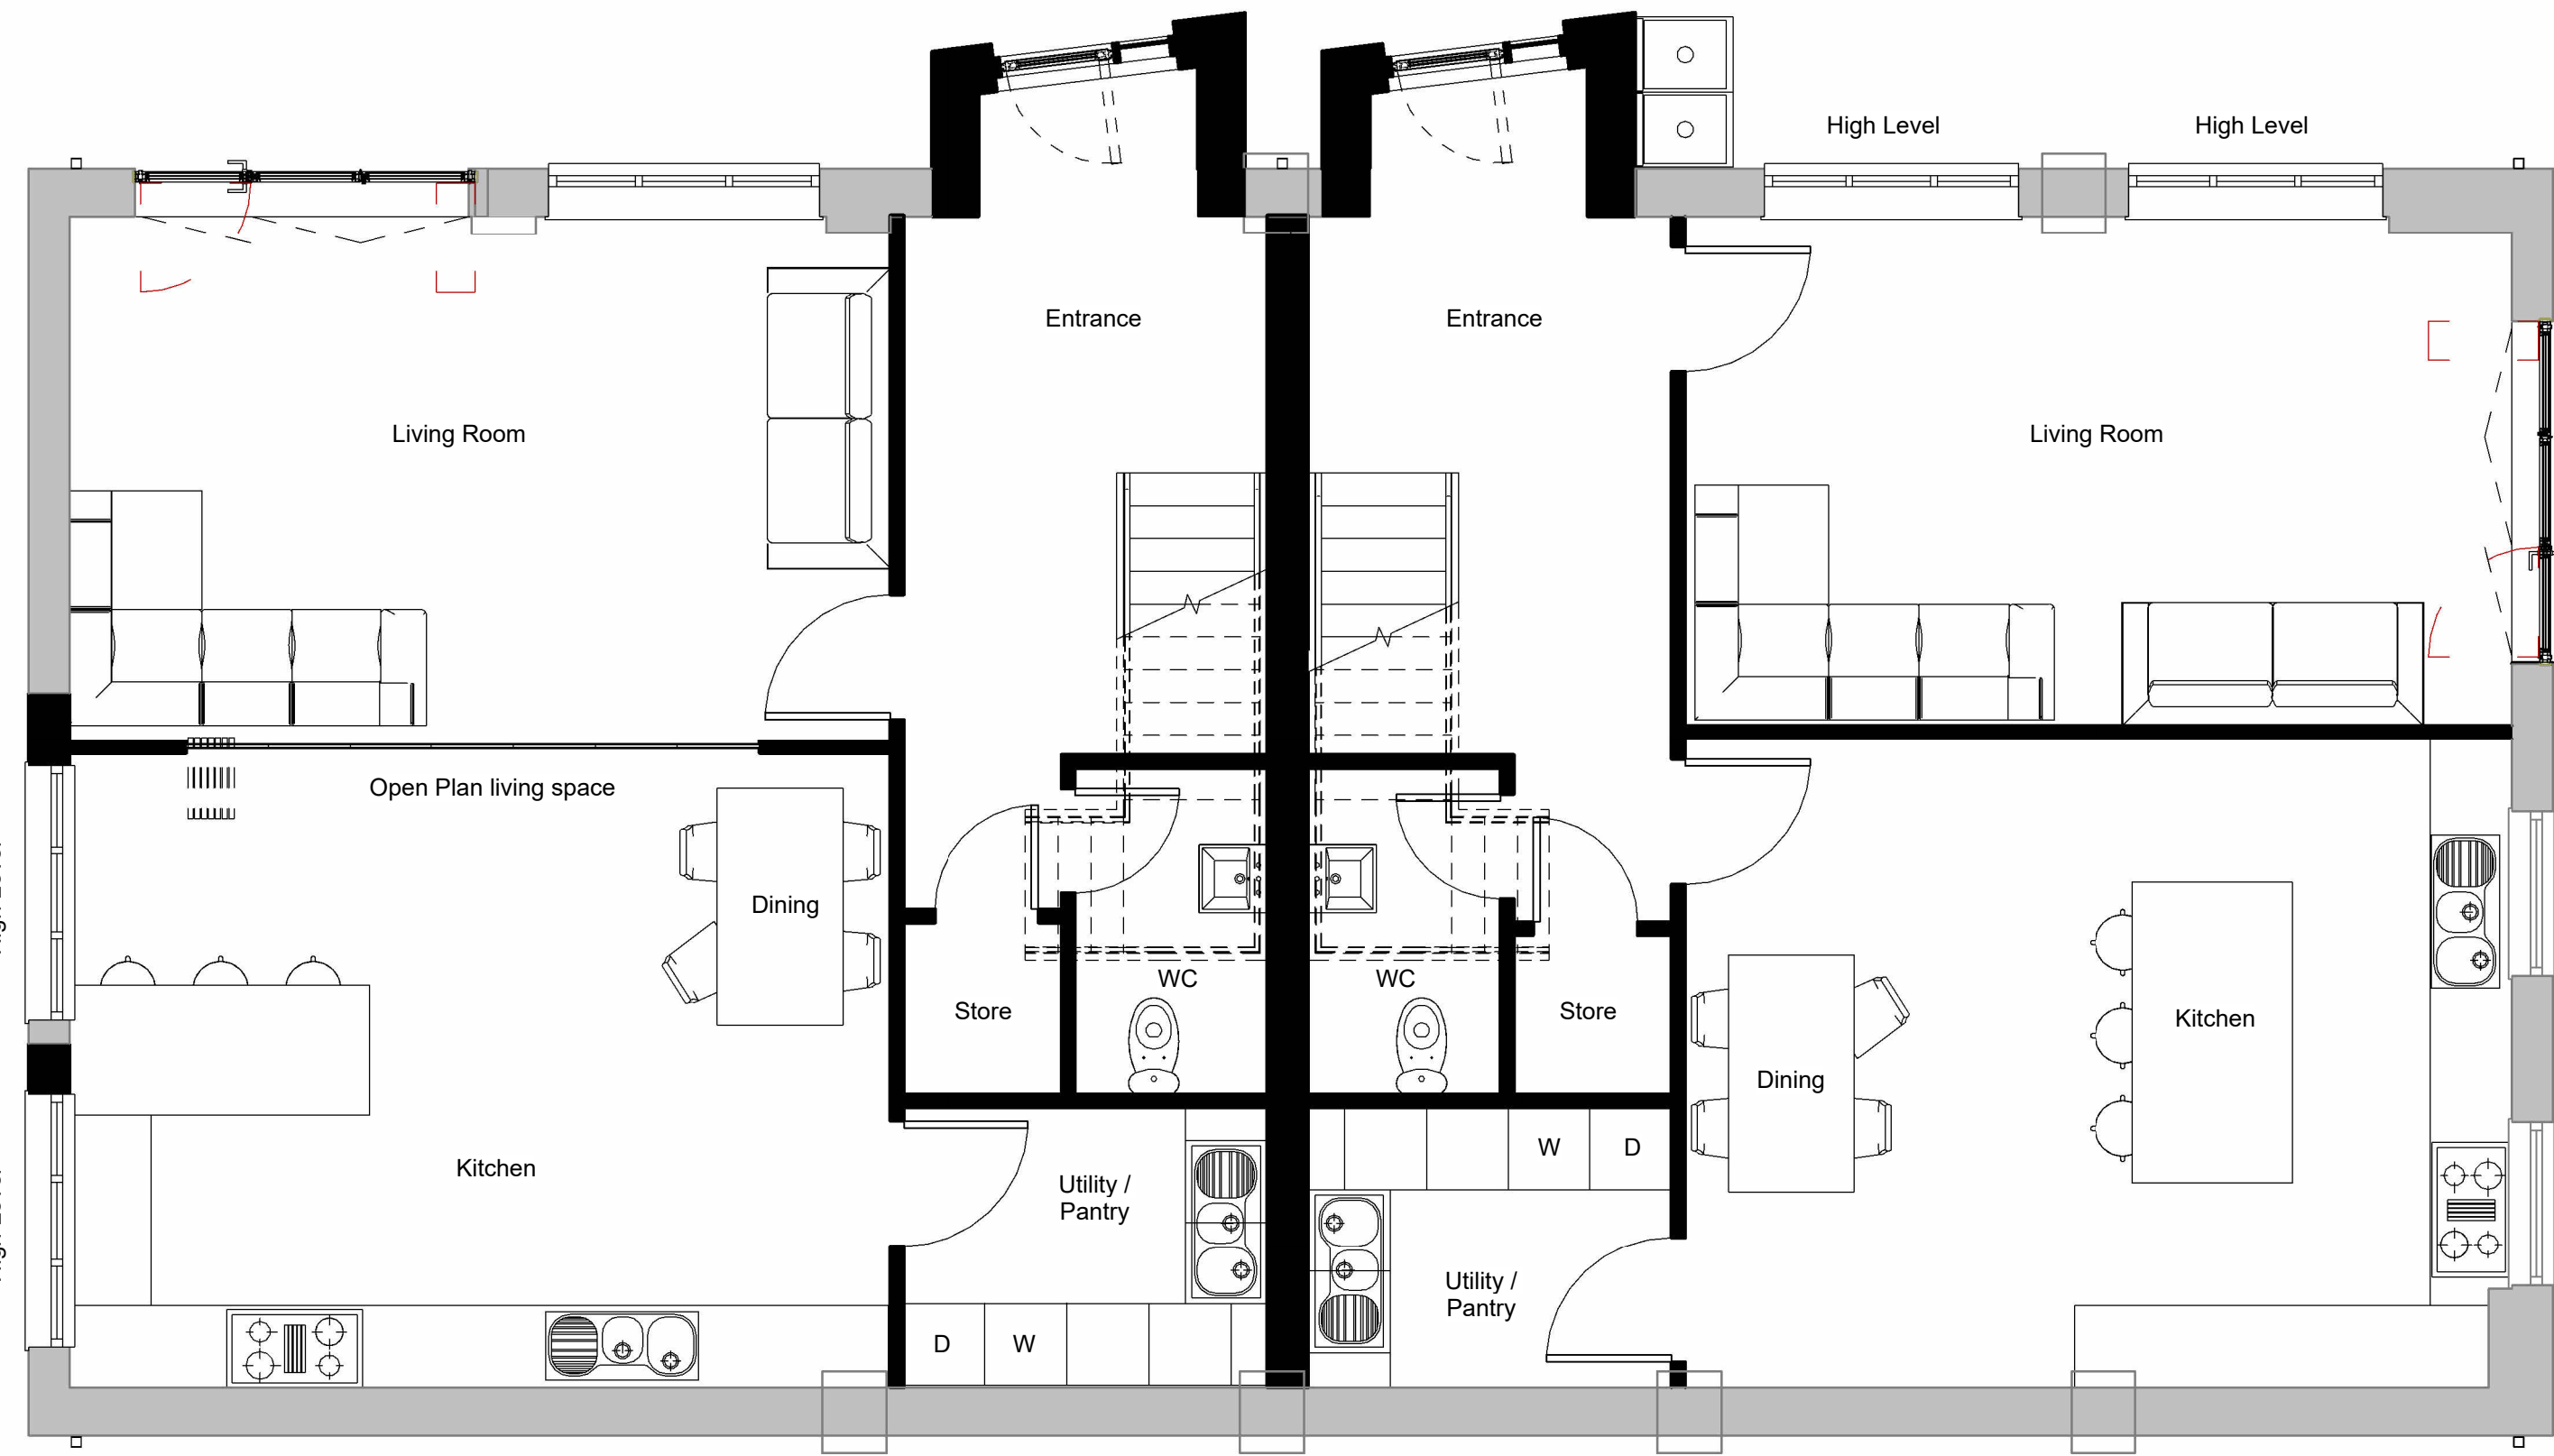


1 Ground Floor as Proposed
1 : 50






2 First Floor as Proposed
1 : 50

Only figured dimensions should be used.
Scaled dimensions should be checked with the Architect.
This drawing together with the design, is the property and copyright
of the Architect and must not be reproduced without written
permission

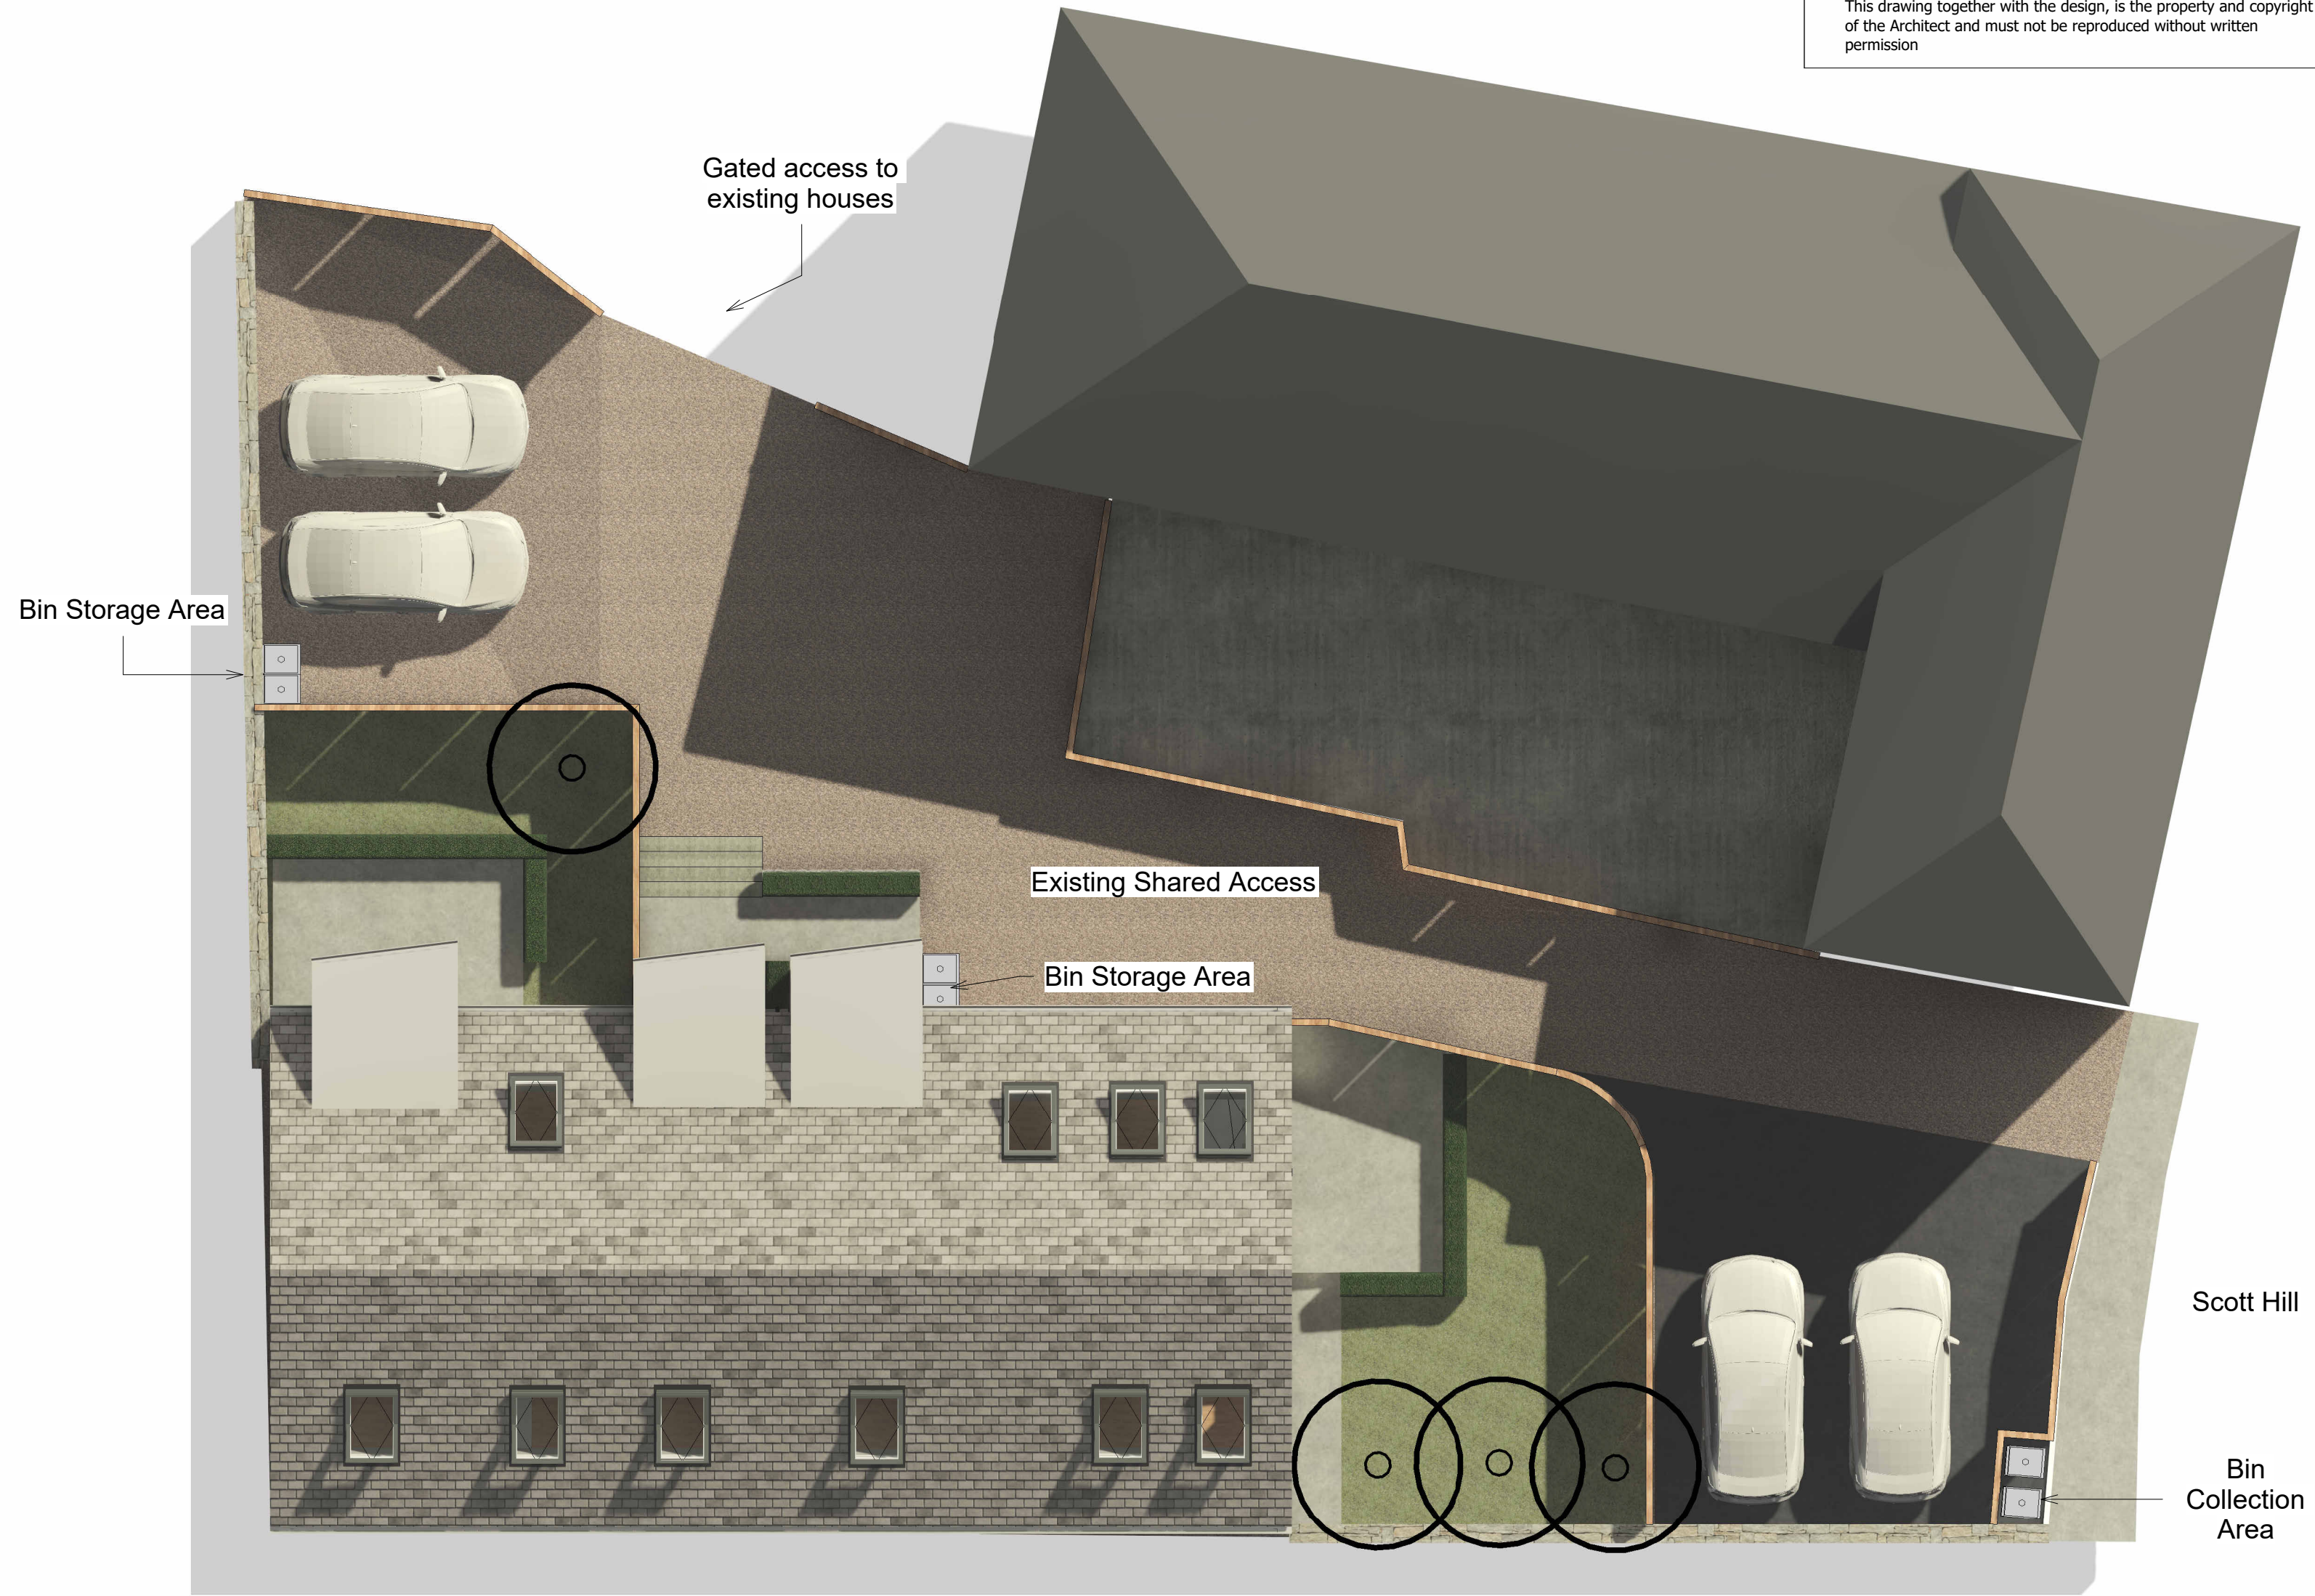

3 Site Plan as Proposed
1 : 100

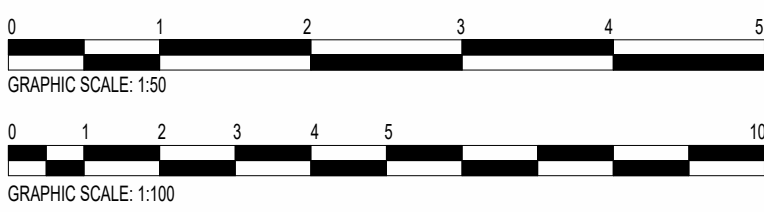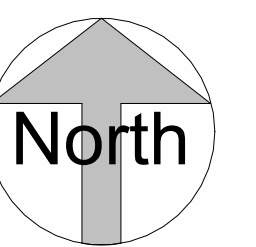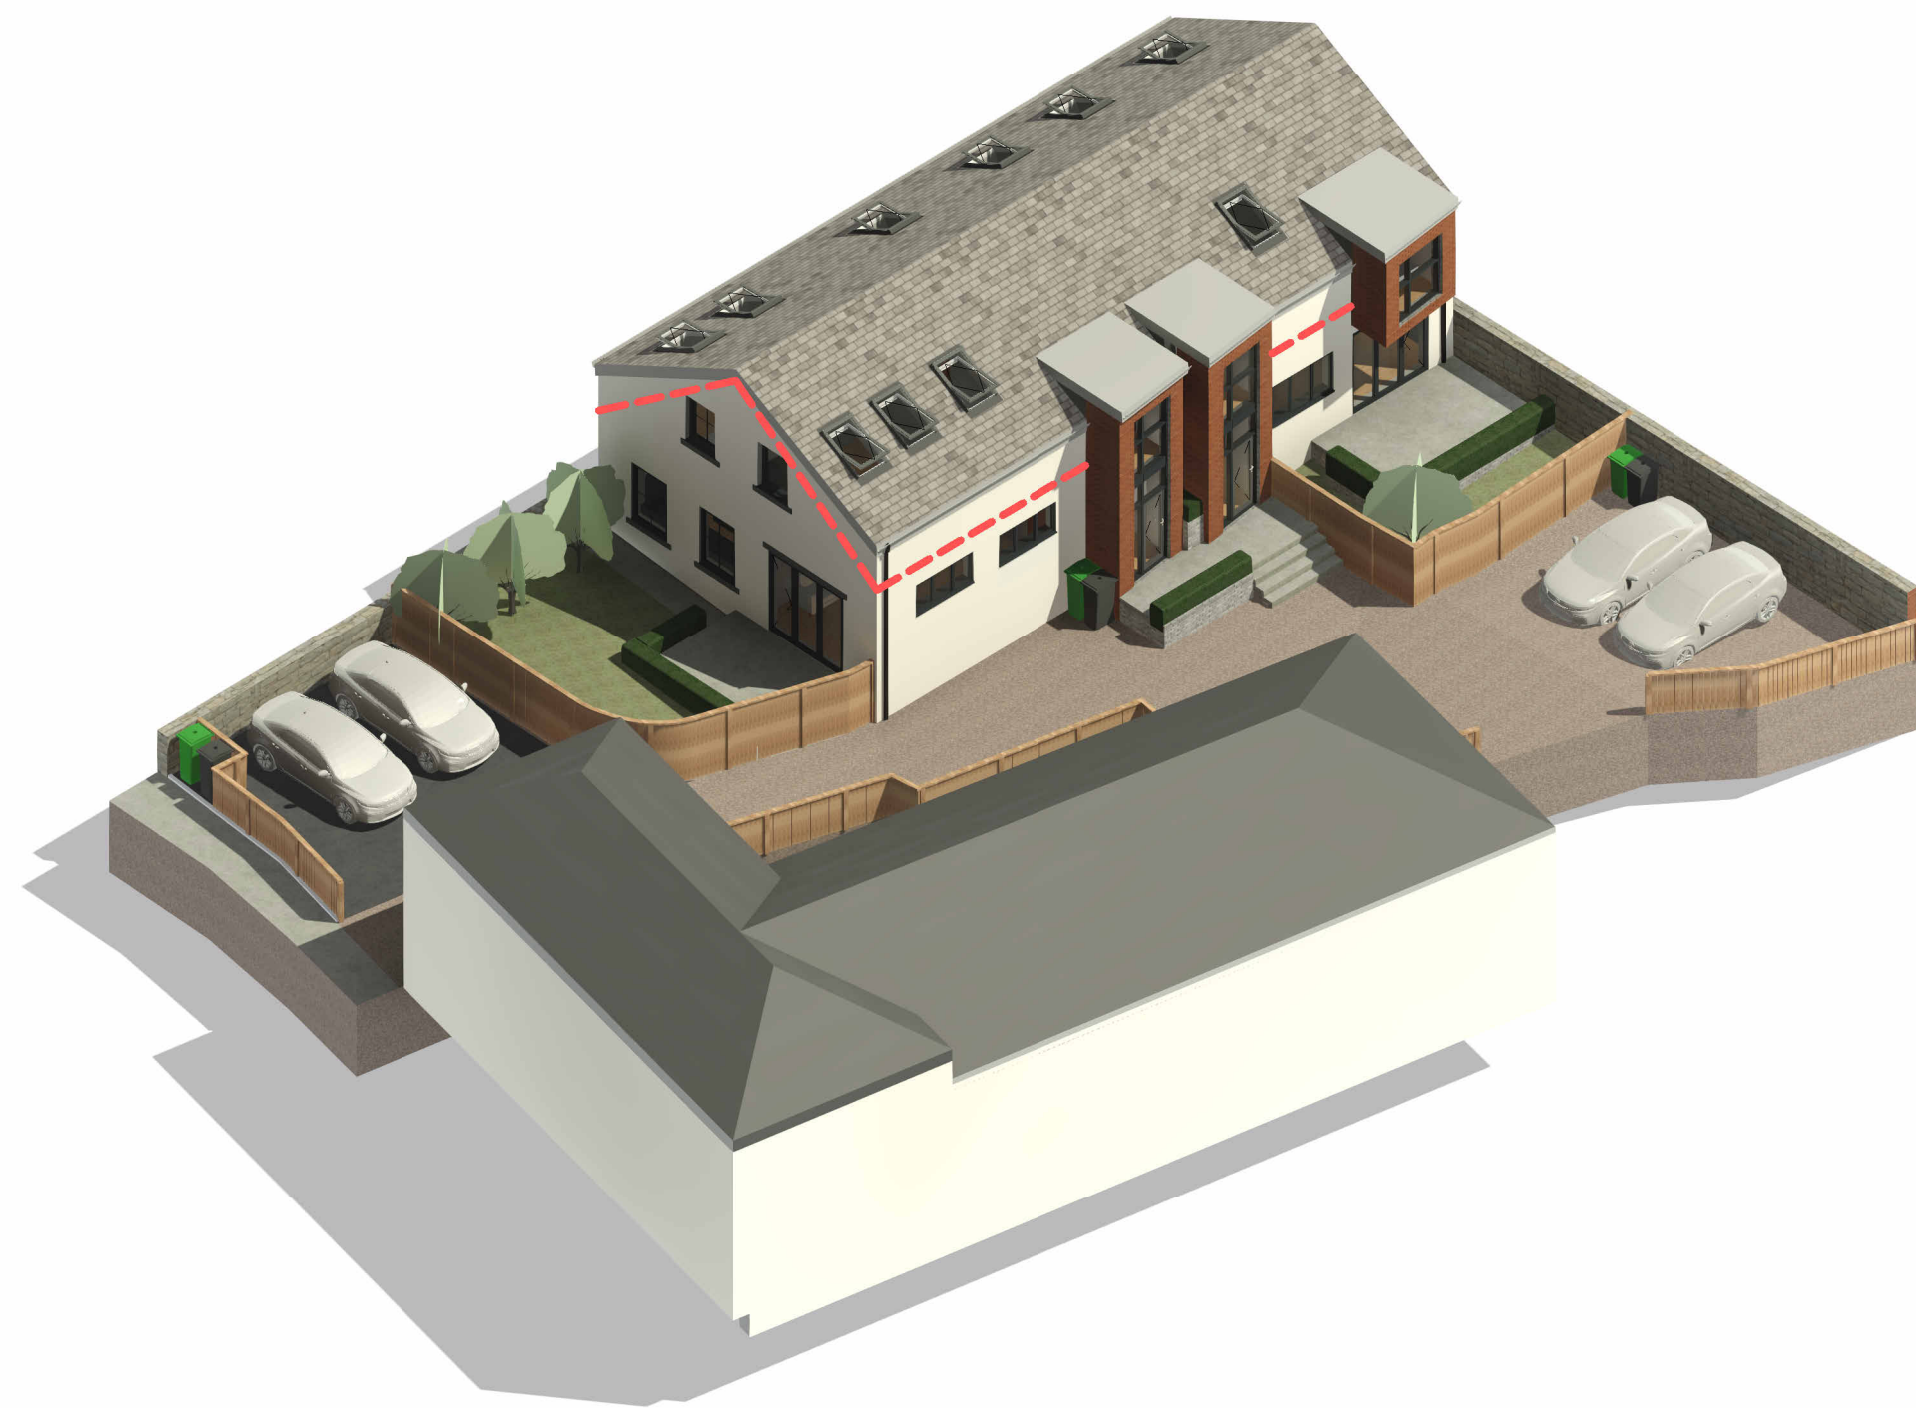

rev	description	drawn	auth	date
DO NOT SCALE OFF THIS DRAWING				
ACUMEN Designers & Architects				
acumenarchitects.co.uk			01484 546 000	
Headrow House, Old Leeds Road, Huddersfield, Huddersfield HD1 1SG				
Client				
ACUMEN				
Project				
Land at Scott Hill, Clayton West				
Project No	Drawing No	Rev		
2700	03			
Description				
Floor Plans & Site Plan as Proposed				
Scale	Date Drawn	Drawn By	Authorised By	
As @ A1	01.08.23	AO	JC	
indicated				
Purpose of Issue				
Planning ☒	Building Regs ☐	Tender ☐	Construction ☐	Comment ☐
Info ☐				