




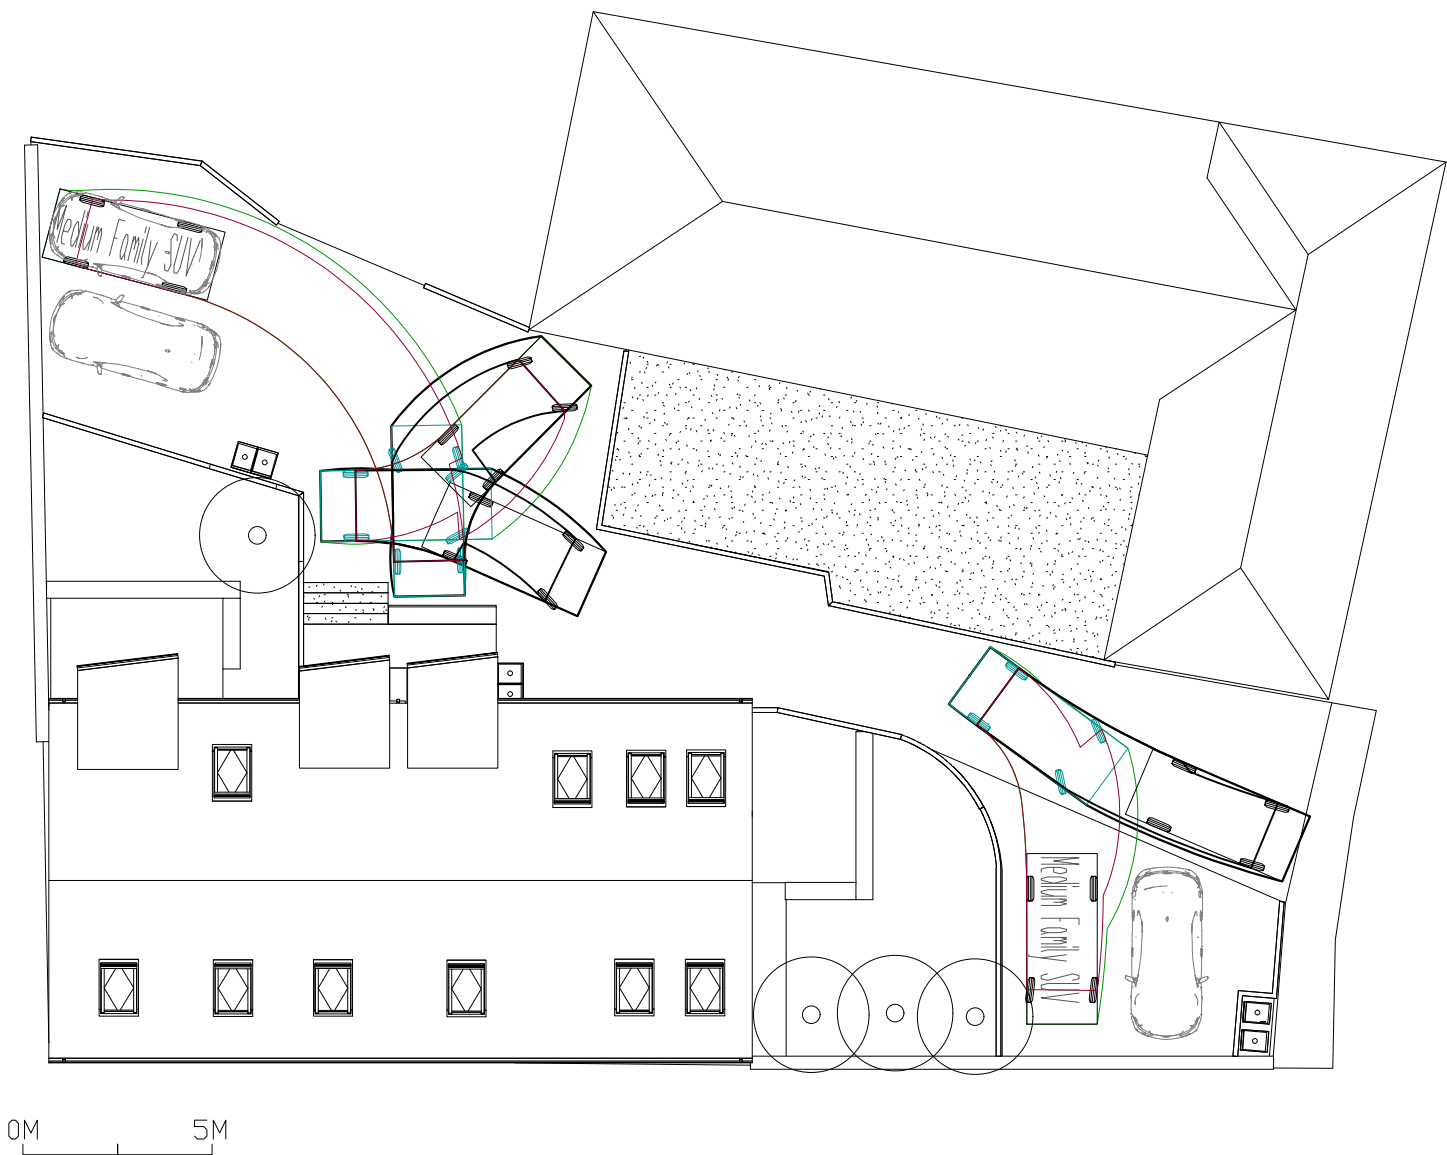

PROPOSED SITE PLAN WITH VEHICLE TRACKING OVERLAID.
1:200 @ A2

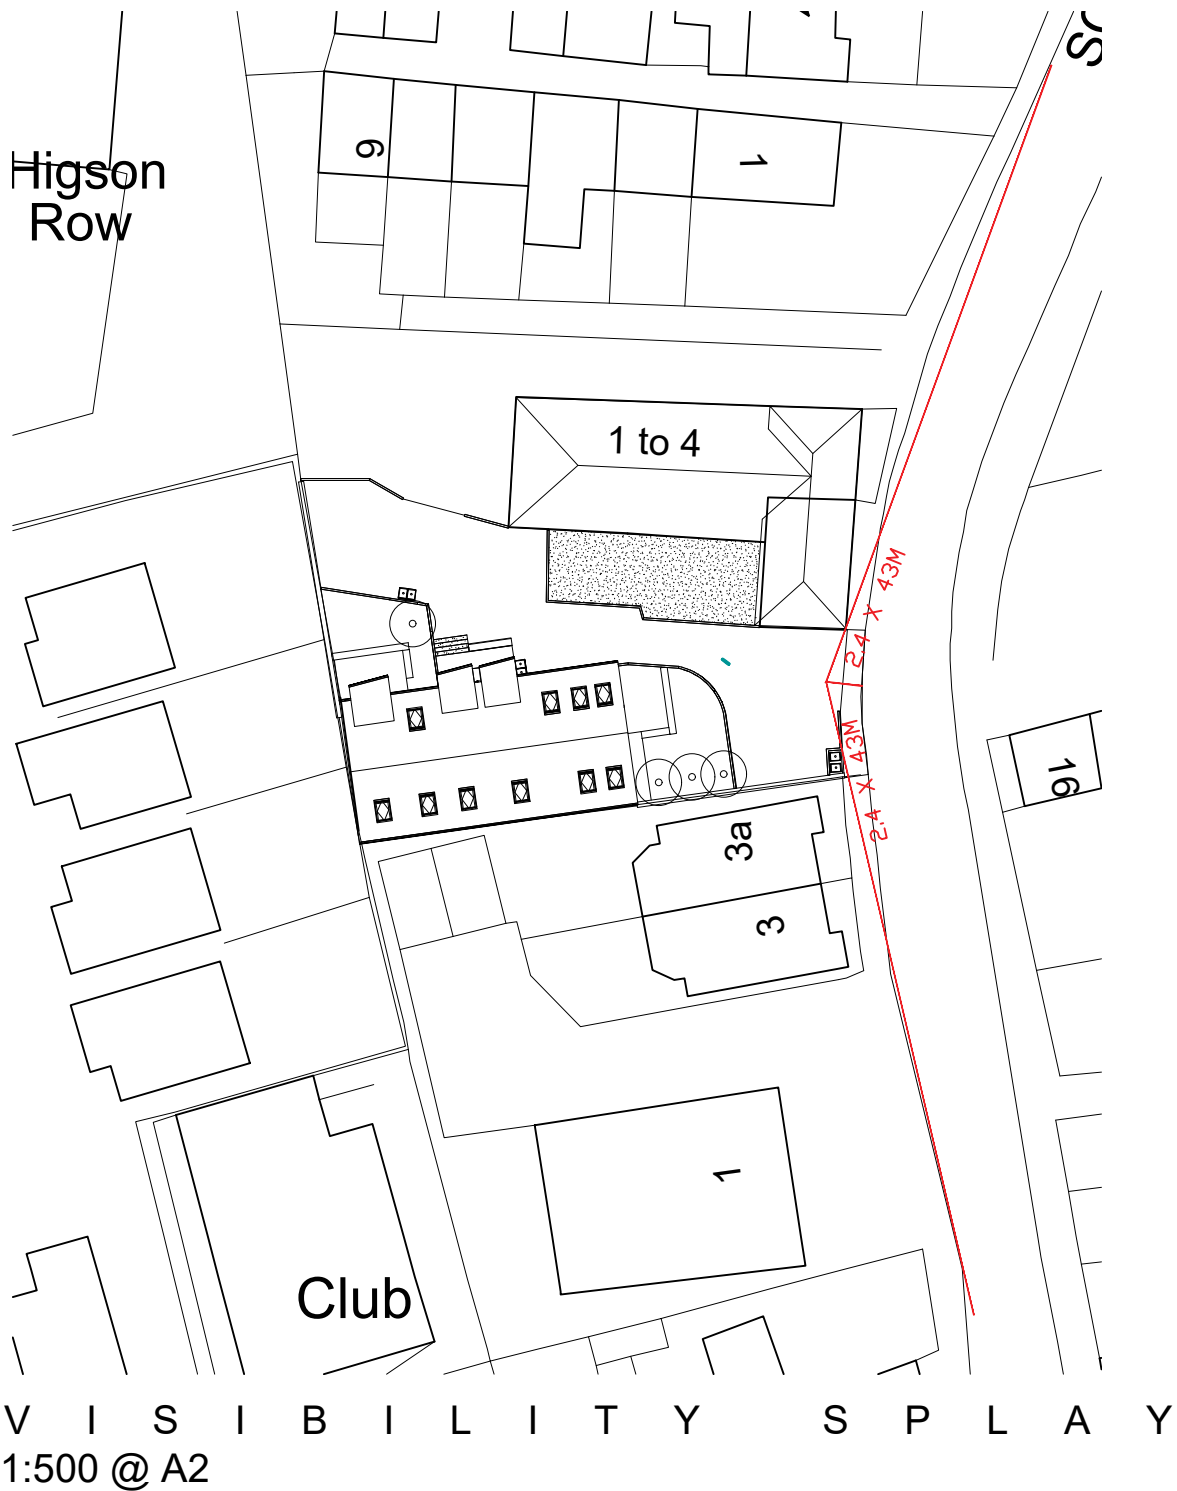

Only figured dimensions should be used.
Scaled dimensions should be checked with the Architect.
This drawing together with the design, is the property and copyright of the Architect and must not be reproduced without written permission

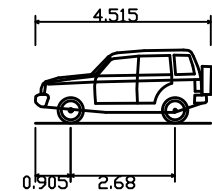

Medium Family SUV
Overall Length 4.515m
Overall Width 1.865m
Overall Body Height 1.882m

DO NOT SCALE OFF THIS DRAWING

rev	description	drwn	auth	date
-----	-------------	------	------	------

ACUMEN
DESIGNERS & ARCHITECTS

acumenarchitects.co.uk 01484 546 000
Headrow House, Old Leeds Road, Huddersfield, HD1 1SG

Client ACUMEN			
Project SCOTT HILL, CLAYTON WEST, HUDDERSFIELD			
Project No 2700	Drawing No (100)05	Rev /	
Description SWEPT PATH ALANALYSIS			
Scale 1:100@ A2	Date Drawn FEB'24	Drawn By JF	Authorised By JC
Public Use of Drawing Acumen Architects Ltd Headrow House, Old Leeds Road, Huddersfield, HD1 1SG 01484 546 000 www.acumenarchitects.co.uk			
Purpose of Issue Planning ☒ Building Regs ☐ Tender ☐ Construction ☐ Comment ☐ Info ☐			