




Existing Walls
Proposed Walls

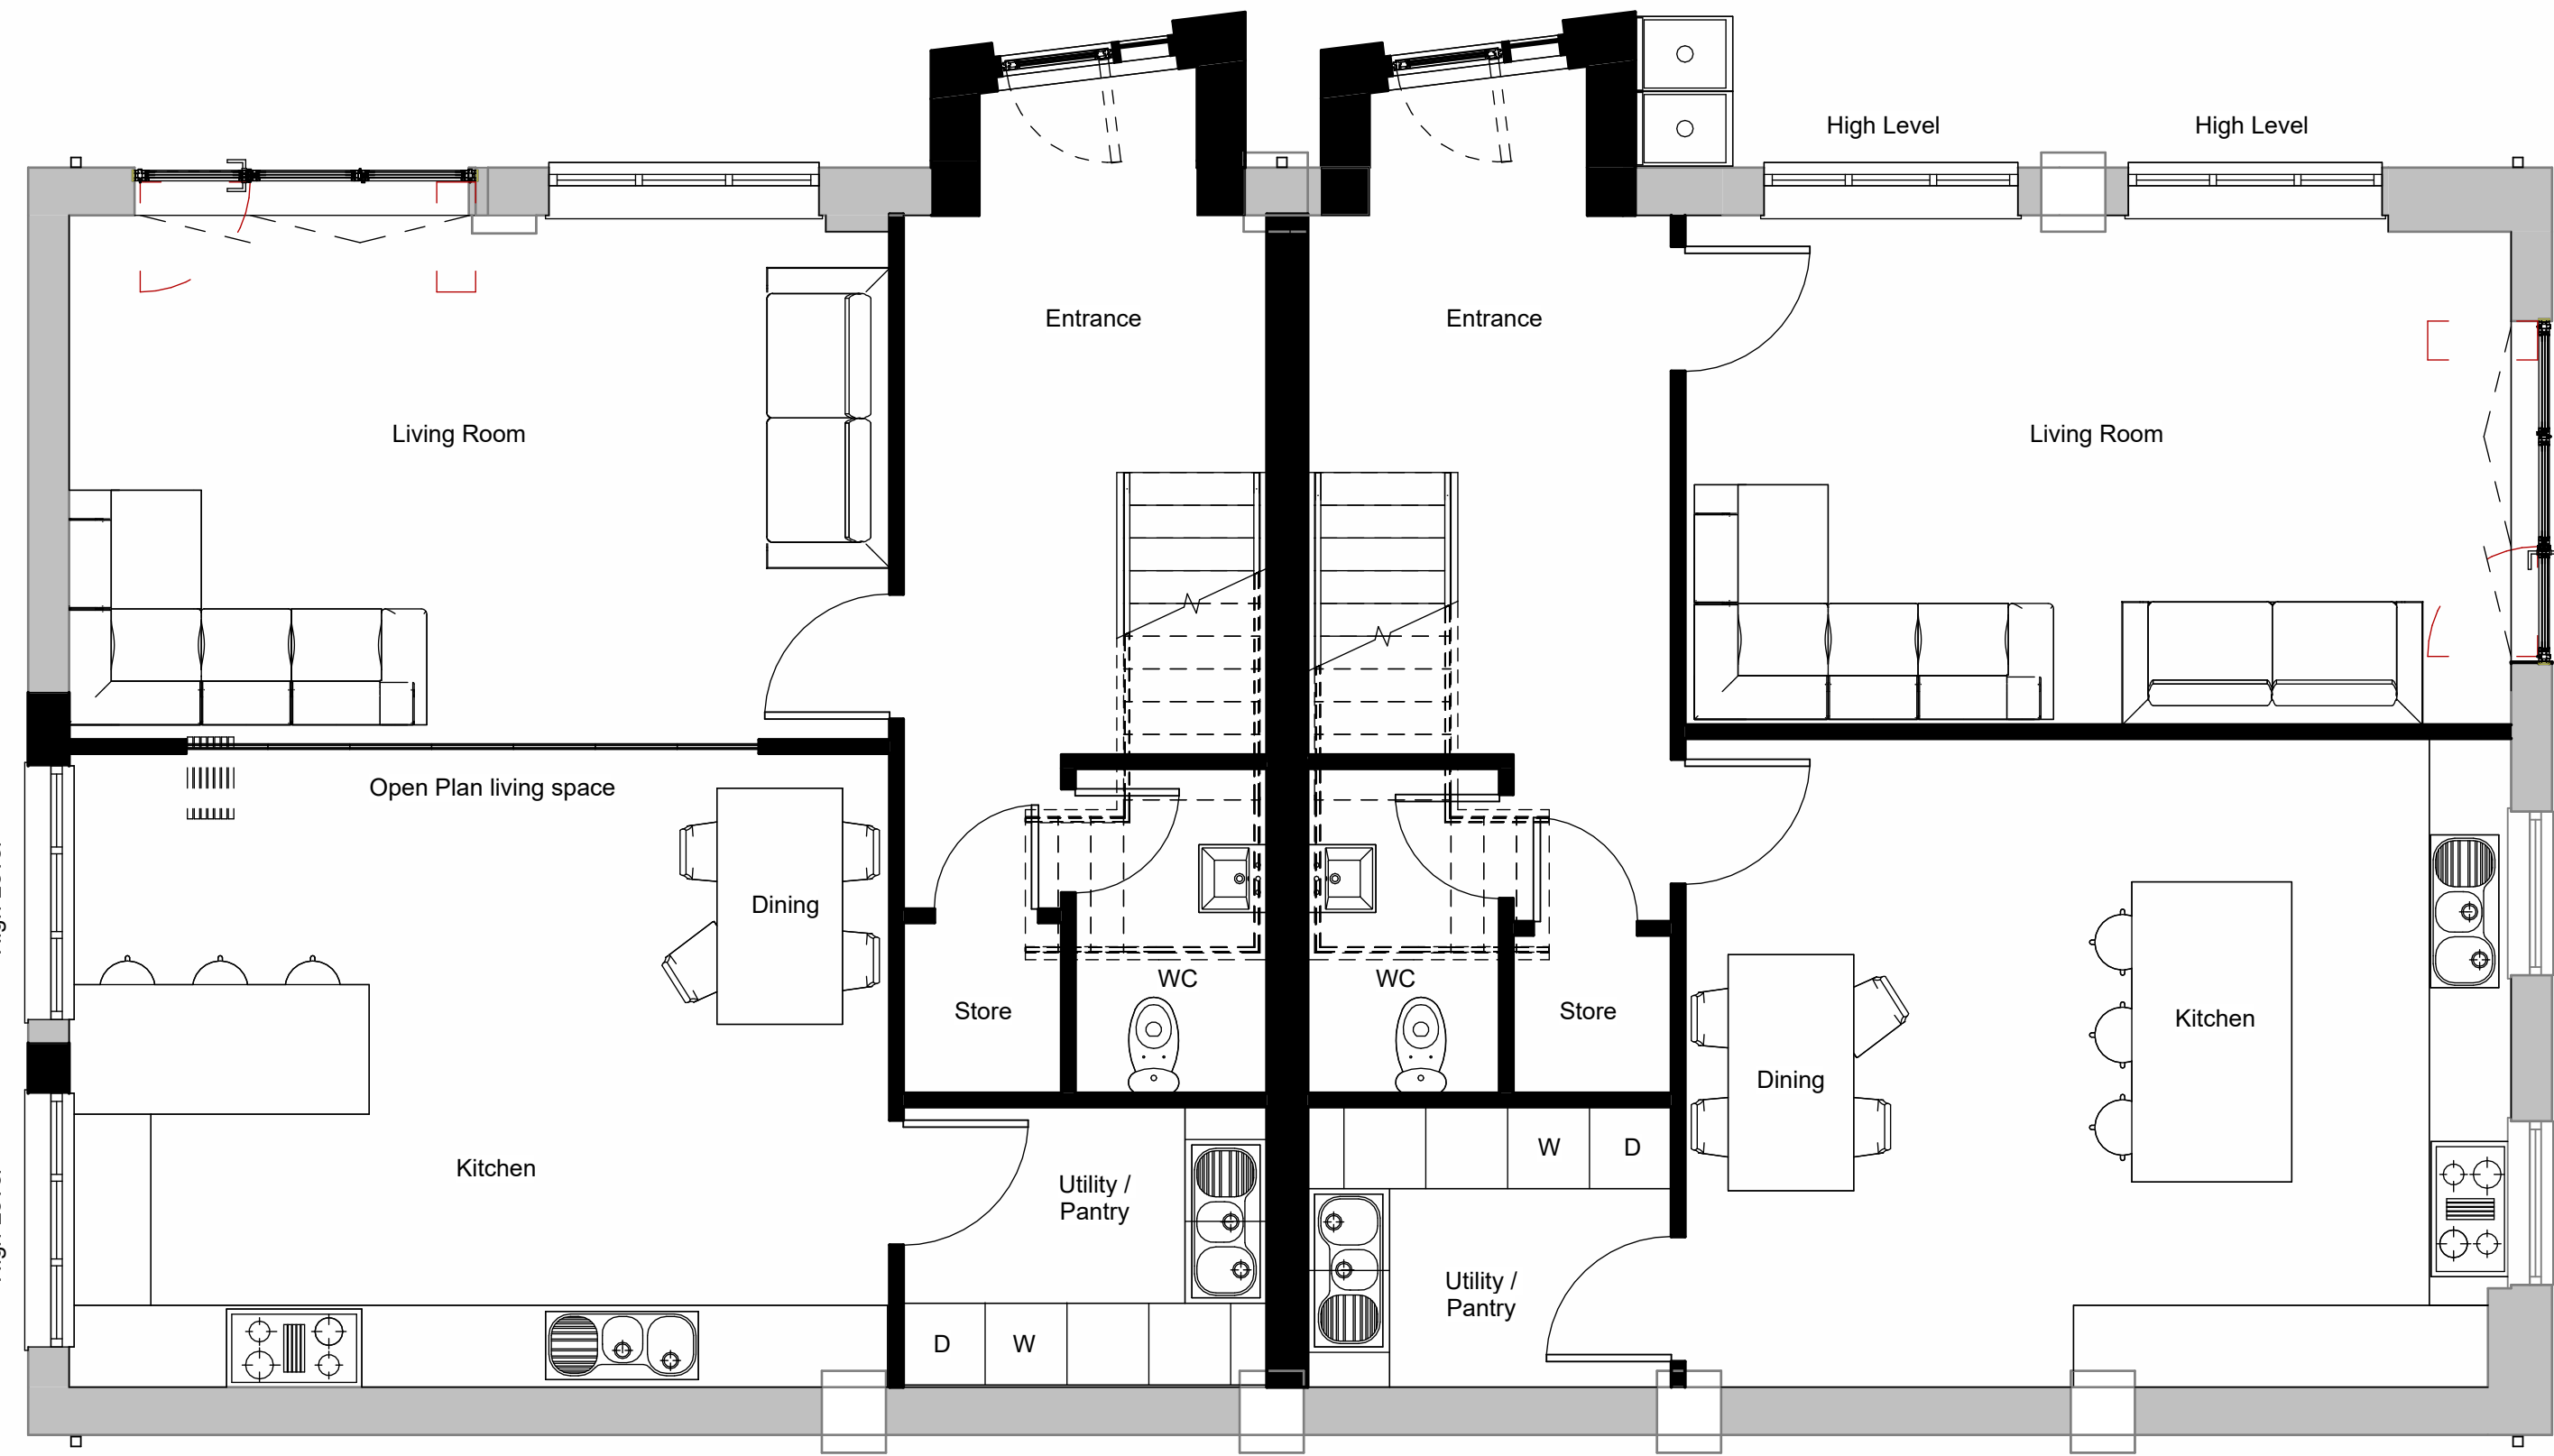



1 Ground Floor as Proposed
1 : 50

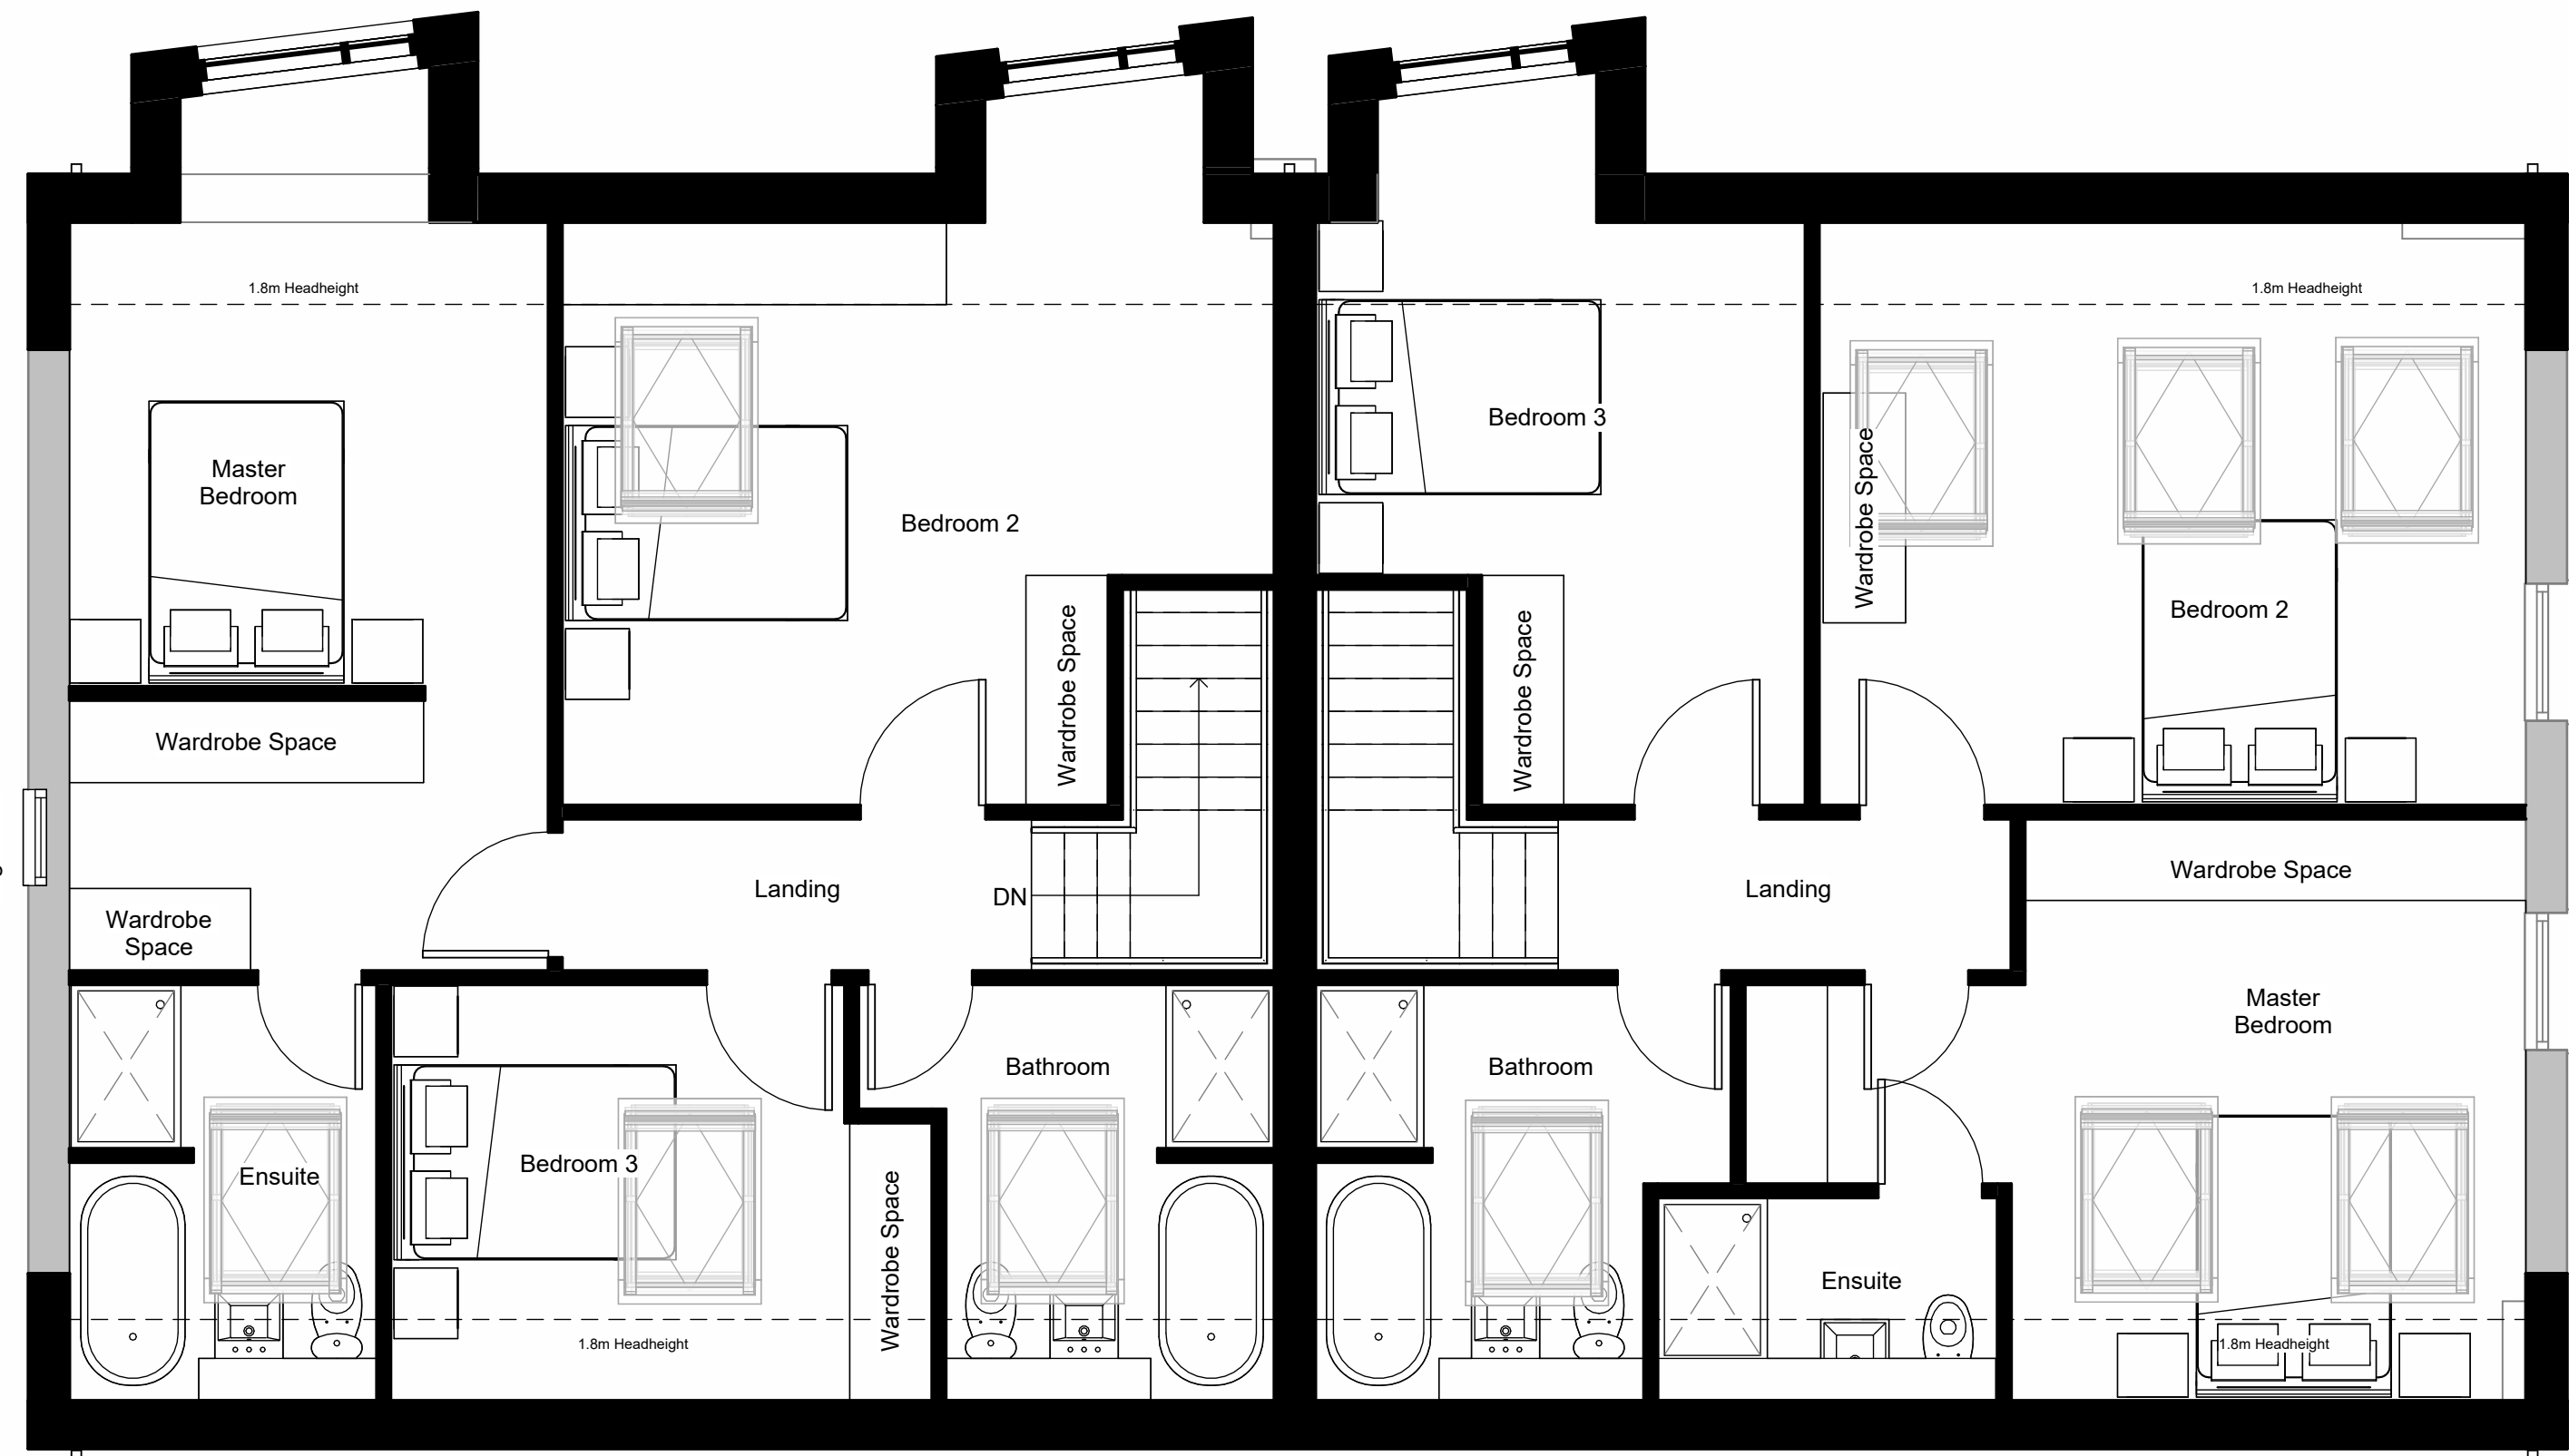

2 First Floor as Proposed
1 : 50

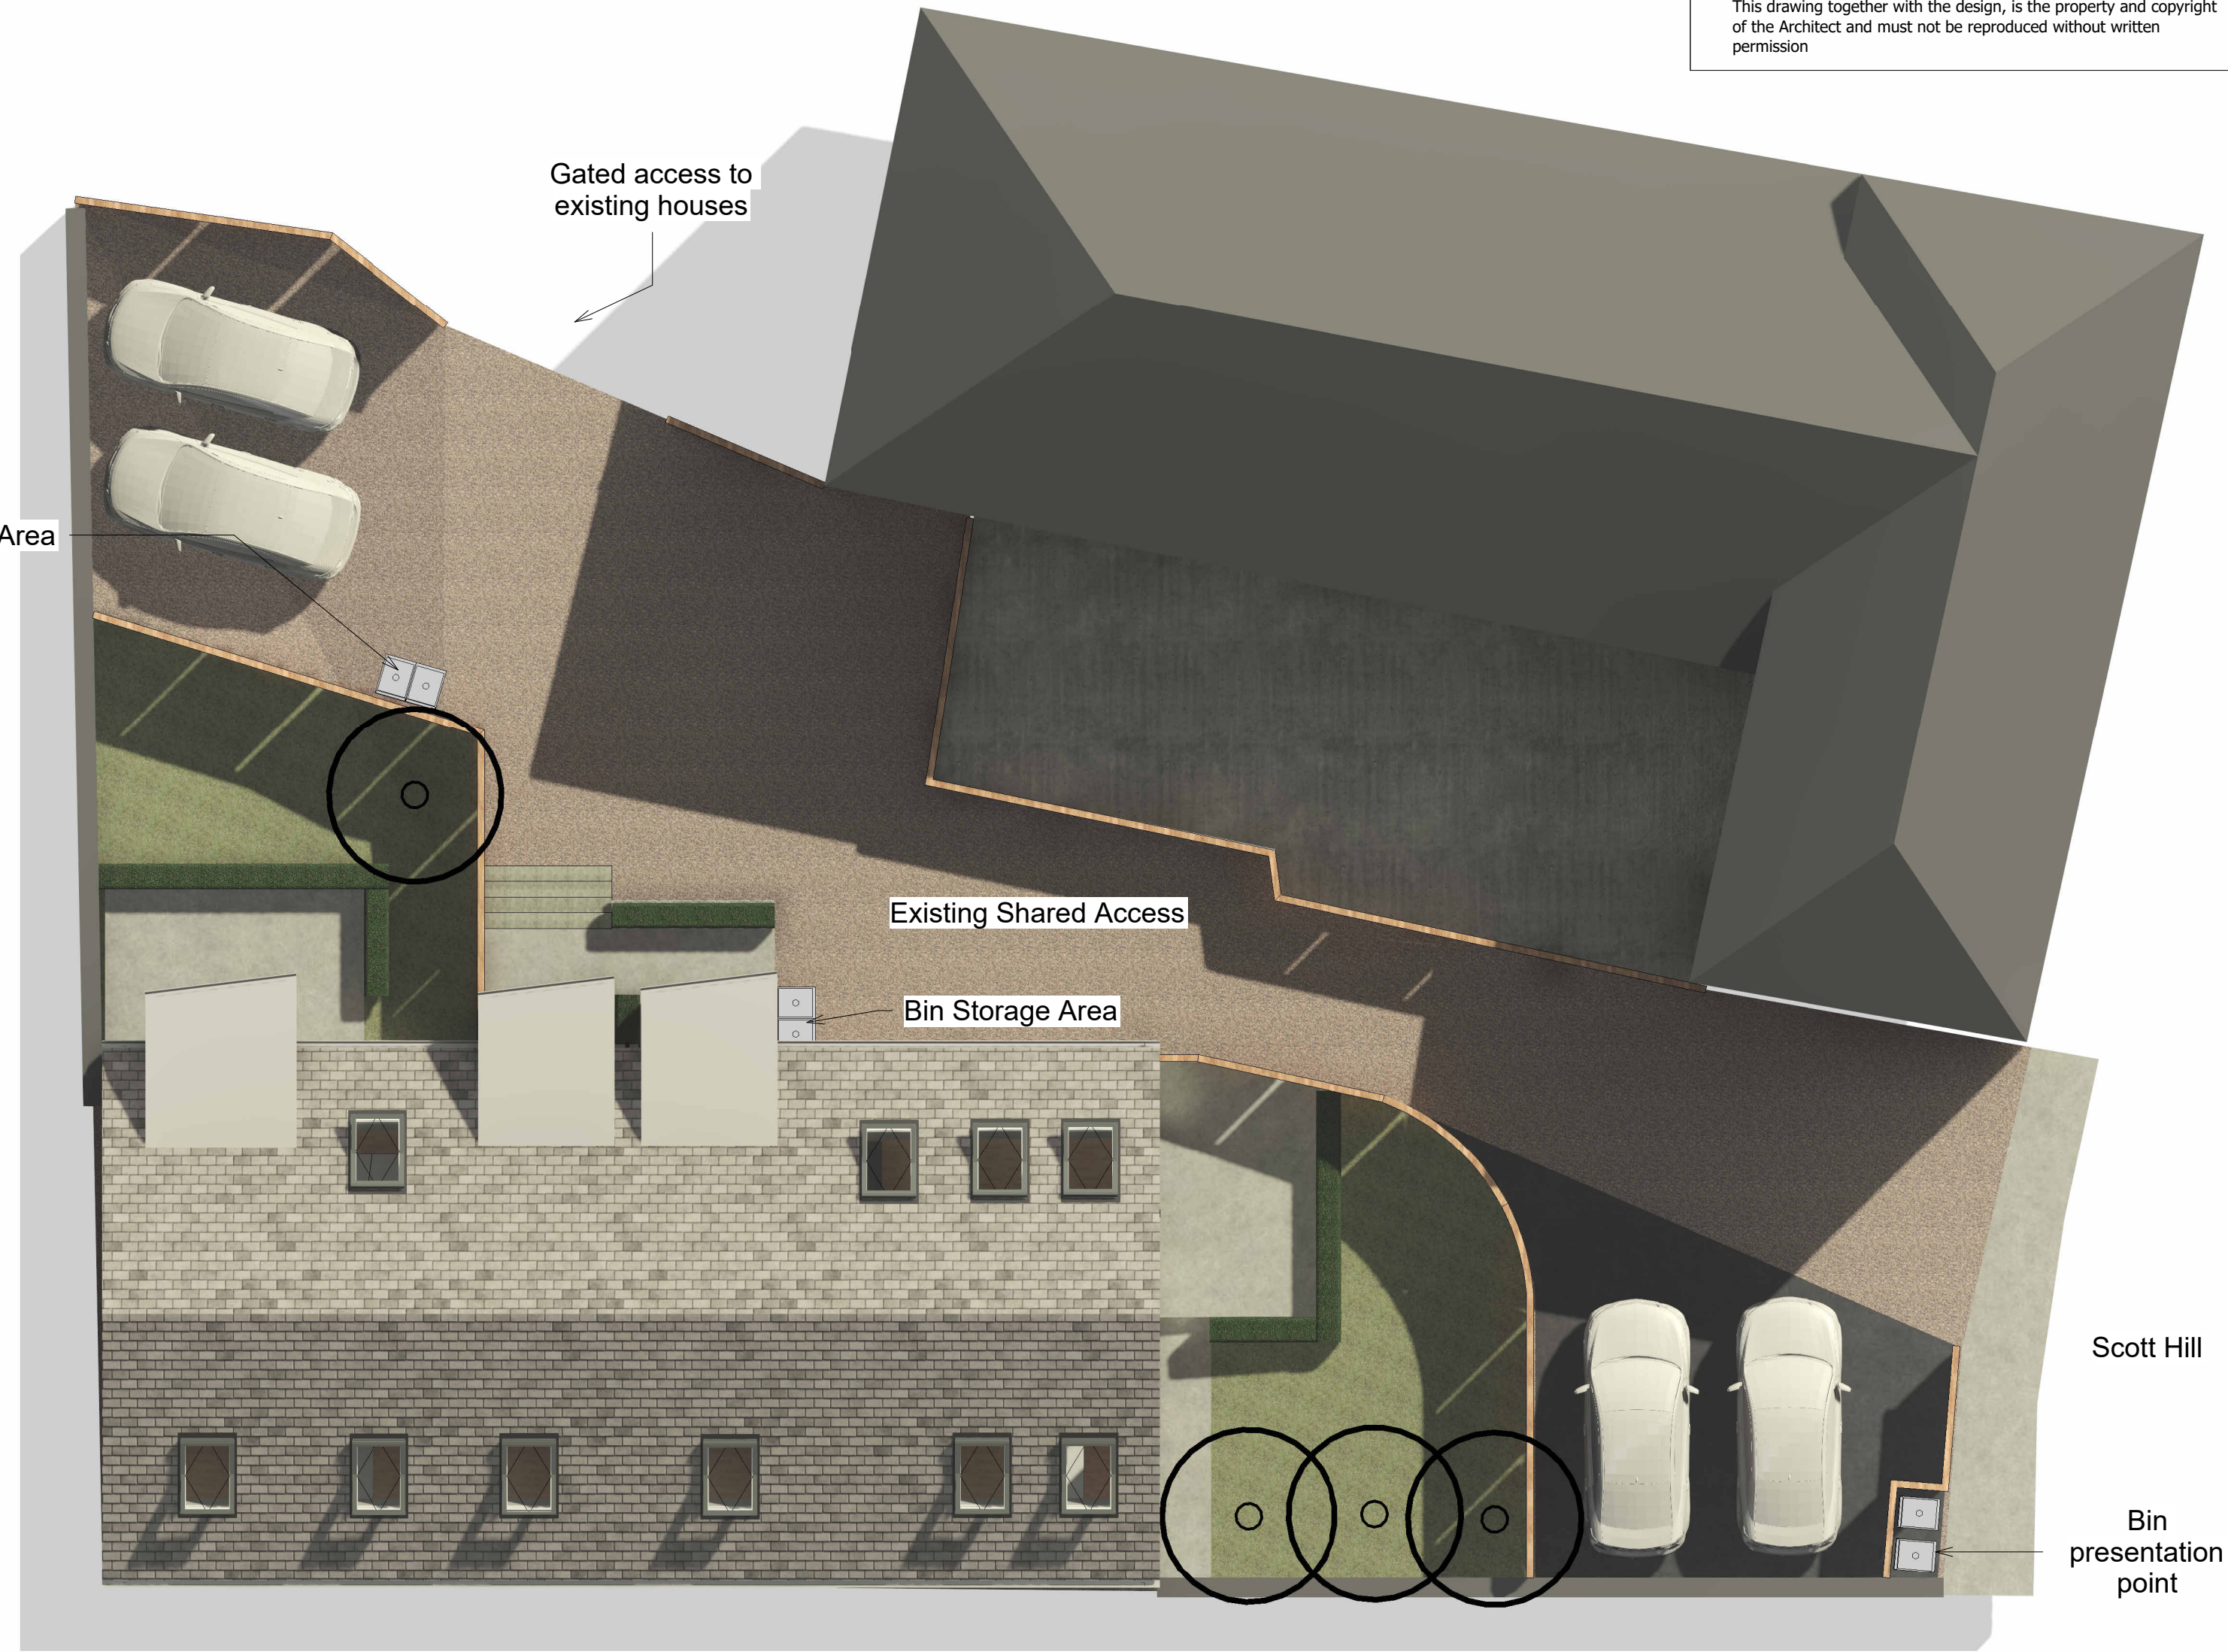

3 Site Plan as Proposed
1 : 100

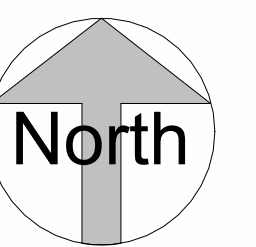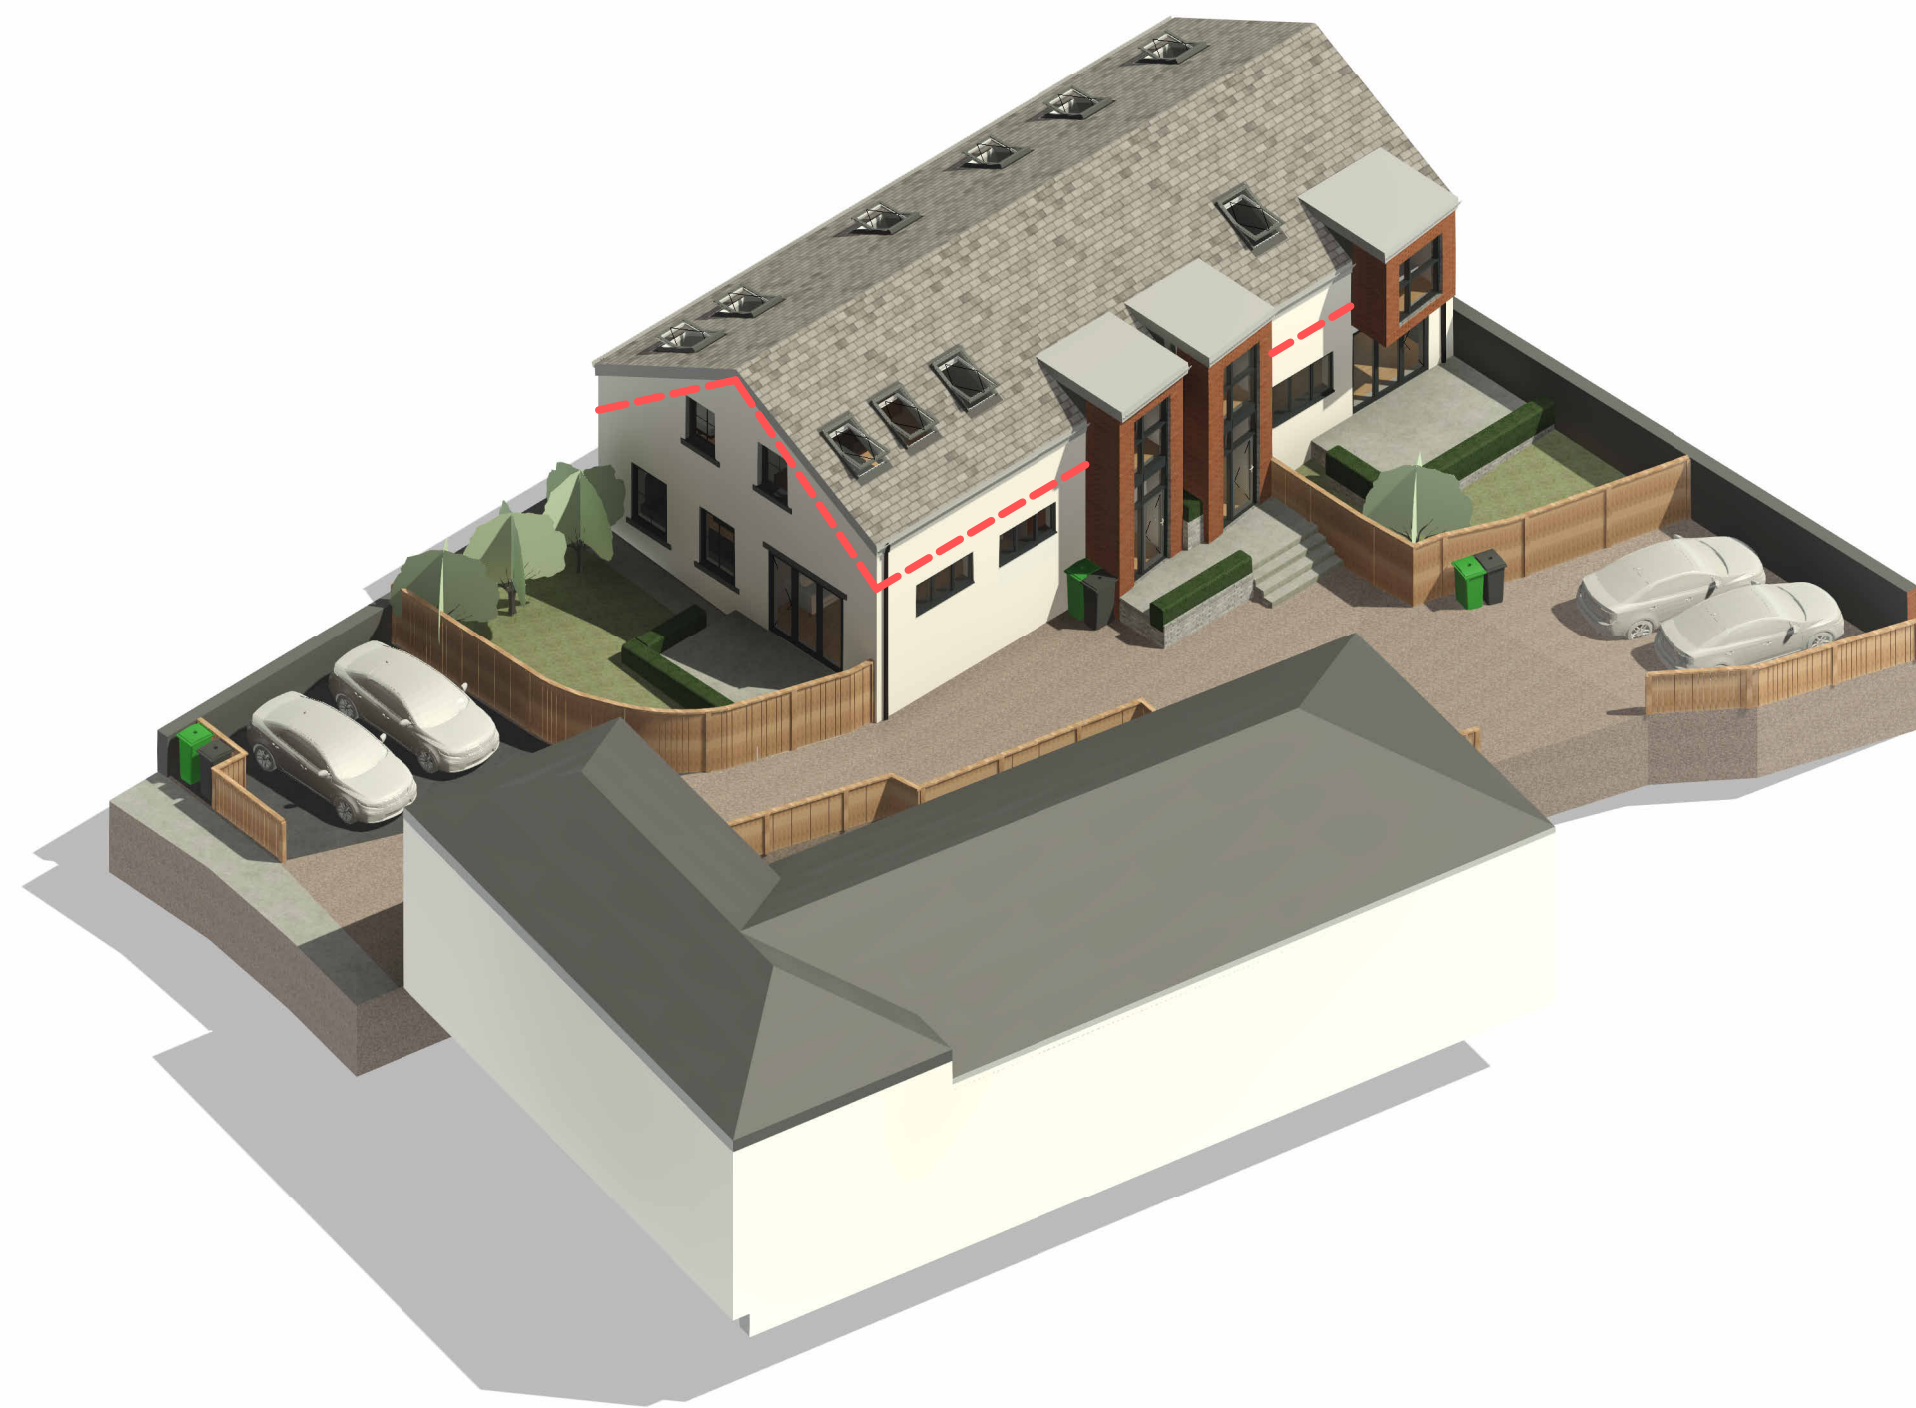

12345 GRAPHIC SCALE: 1:50 01234510																		
GRAPHIC SCALE: 1:100 <table><tr><td>B</td><td>Drive amended to allow for vehicle tracking.</td><td>JF</td><td>JC</td><td>14.02.2024</td></tr><tr><td>A</td><td>Study omitted, external layout updated to allow for vehicle tracking.</td><td>JF</td><td>JC</td><td>14.02.2024</td></tr><tr><td>rev</td><td>description</td><td>drawn</td><td>auth</td><td>date</td></tr></table>				B	Drive amended to allow for vehicle tracking.	JF	JC	14.02.2024	A	Study omitted, external layout updated to allow for vehicle tracking.	JF	JC	14.02.2024	rev	description	drawn	auth	date
B	Drive amended to allow for vehicle tracking.	JF	JC	14.02.2024														
A	Study omitted, external layout updated to allow for vehicle tracking.	JF	JC	14.02.2024														
rev	description	drawn	auth	date														
DO NOT SCALE OFF THIS DRAWING																		
ACUMEN Designers & Architects acumenarchitects.co.uk01484 546 000 Headrow House, Old Leeds Road, Huddersfield, Huddersfield HD1 1SG																		
Client																		
ACUMEN																		
Project																		
Land at Scott Hill, Clayton West																		
Project No	Drawing No	Rev																
2700	03	B																
Description																		
Floor Plans & Site Plan as Proposed																		
Scale	Date Drawn	Drawn By	Authorised By															
As @ A1	01.08.23	AO	JC															
indicated																		
Purpose of Issue																		
Planning	Building Regs	Tender	Construction															
☒	☐	☐	☐															
Comment	Info																	
☐	☐																	