




Existing Walls
Proposed Walls

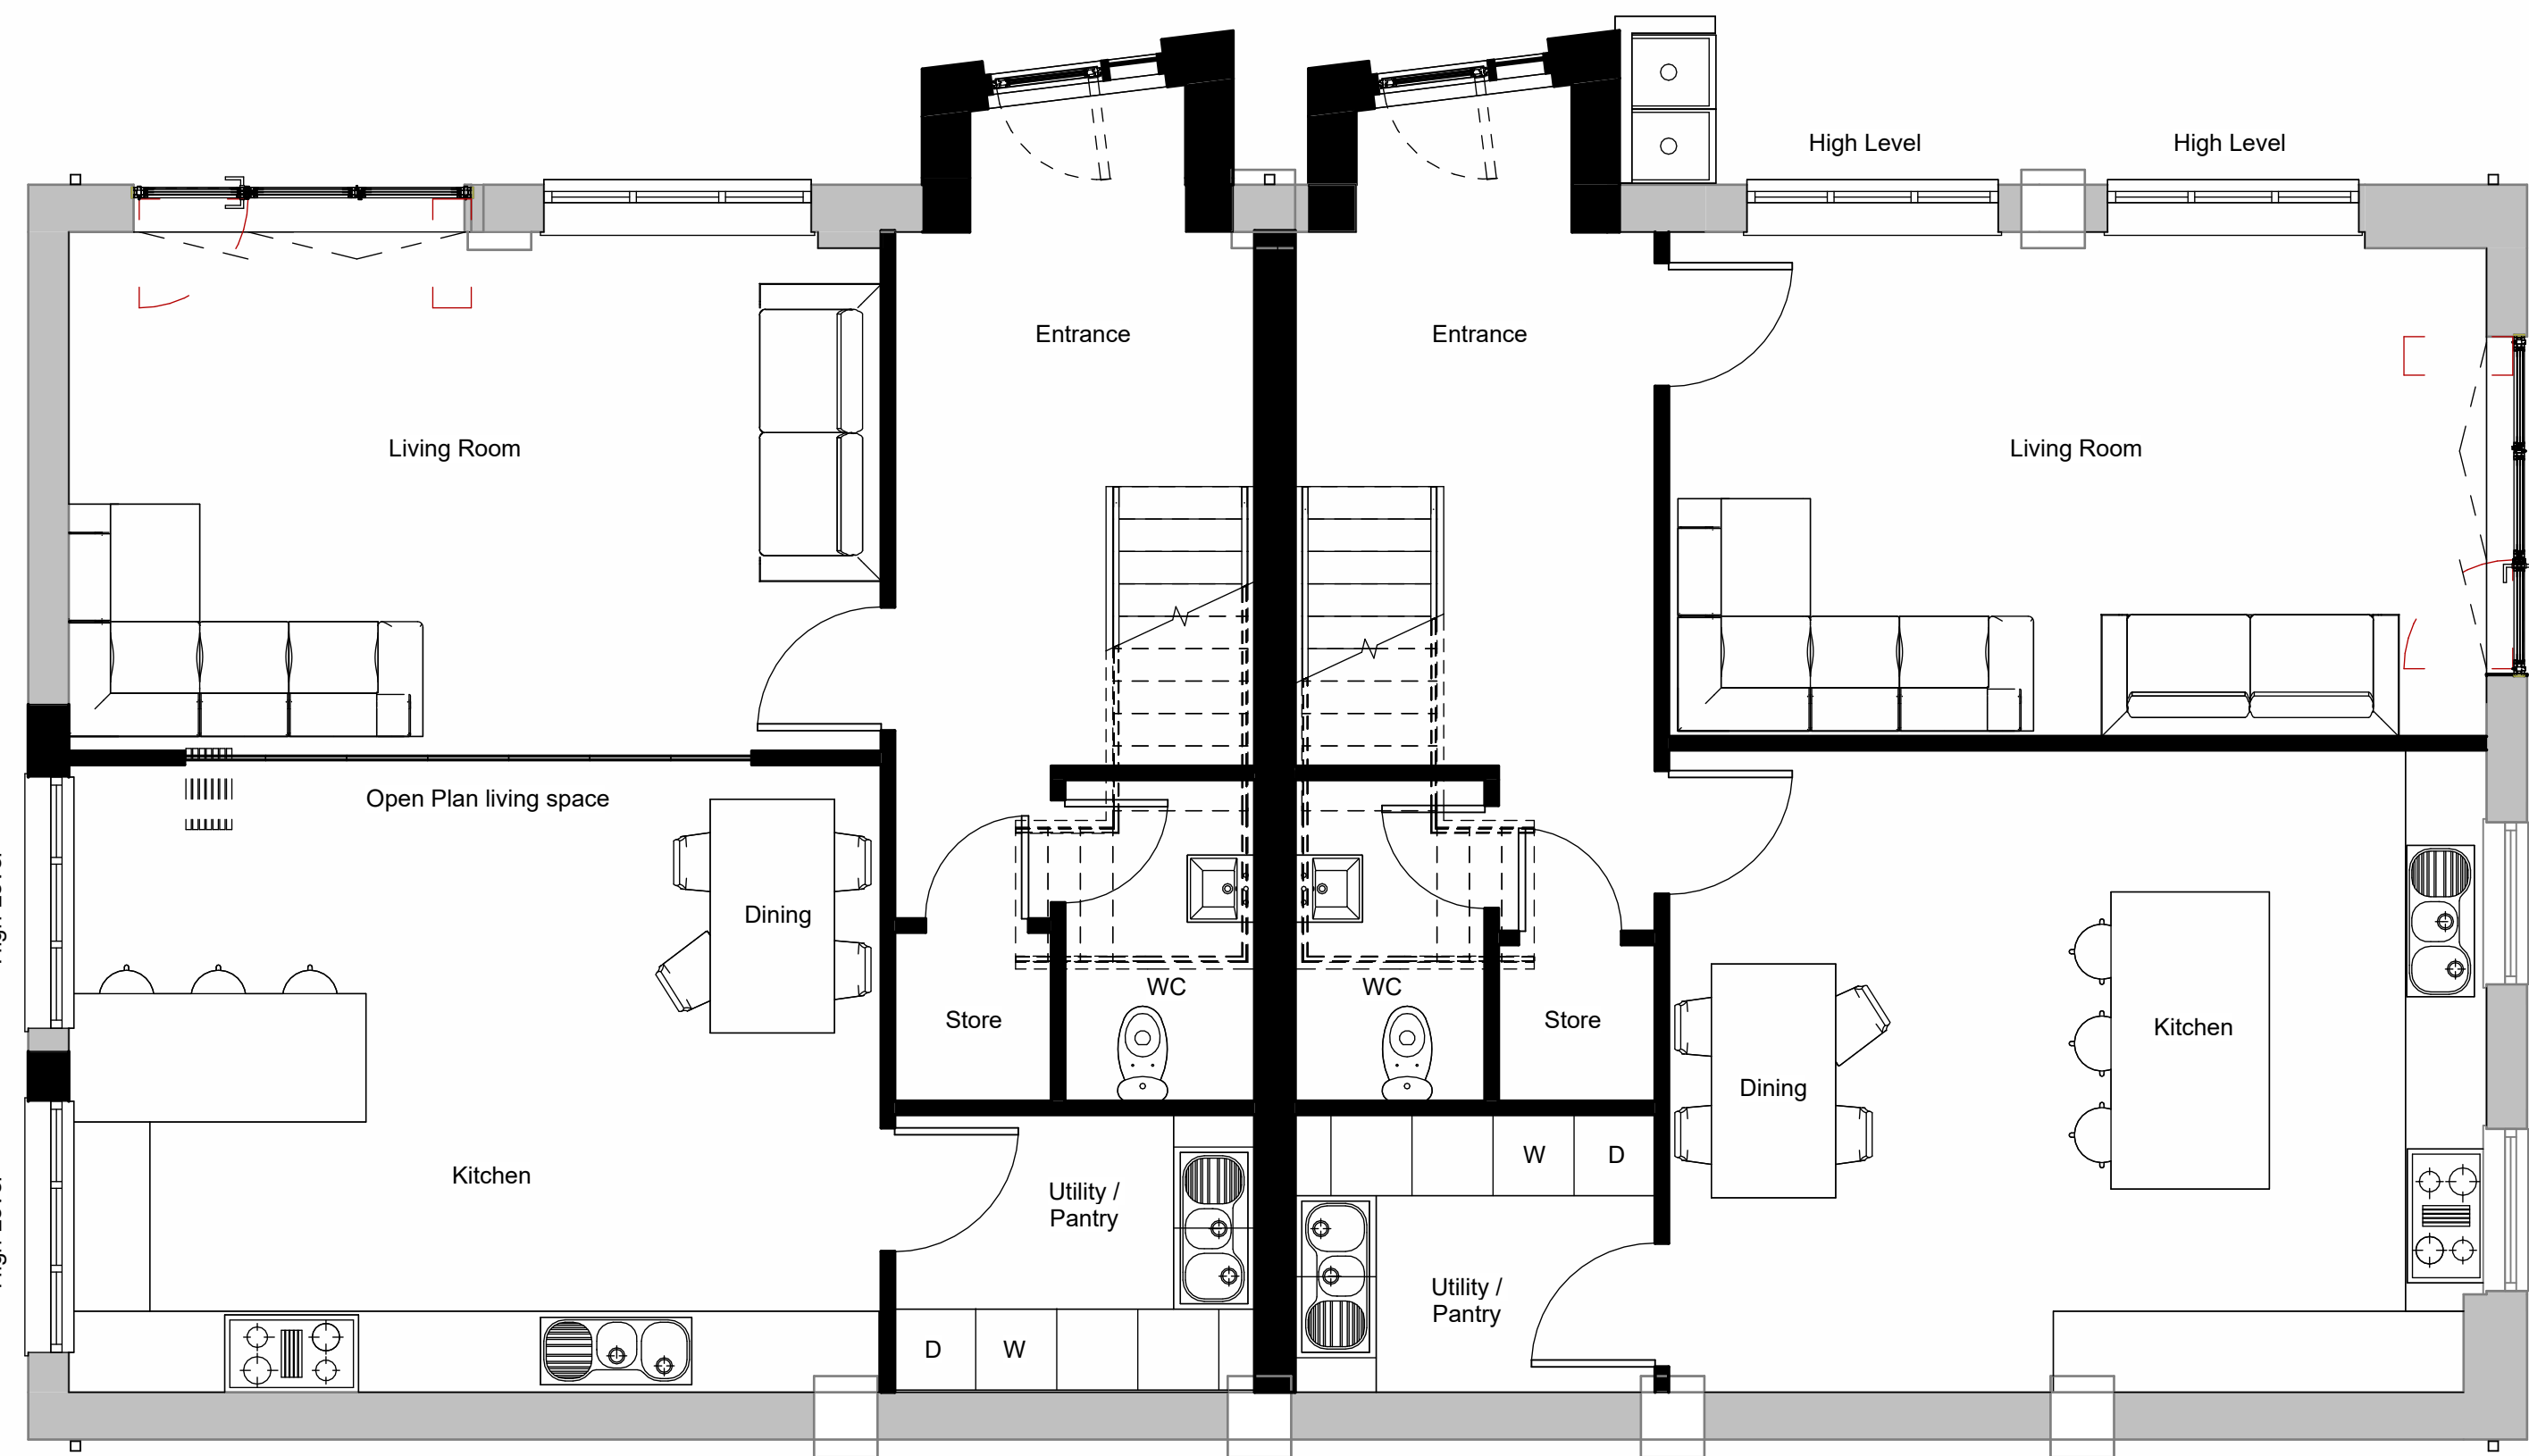


1 Ground Floor as Proposed
1 : 50

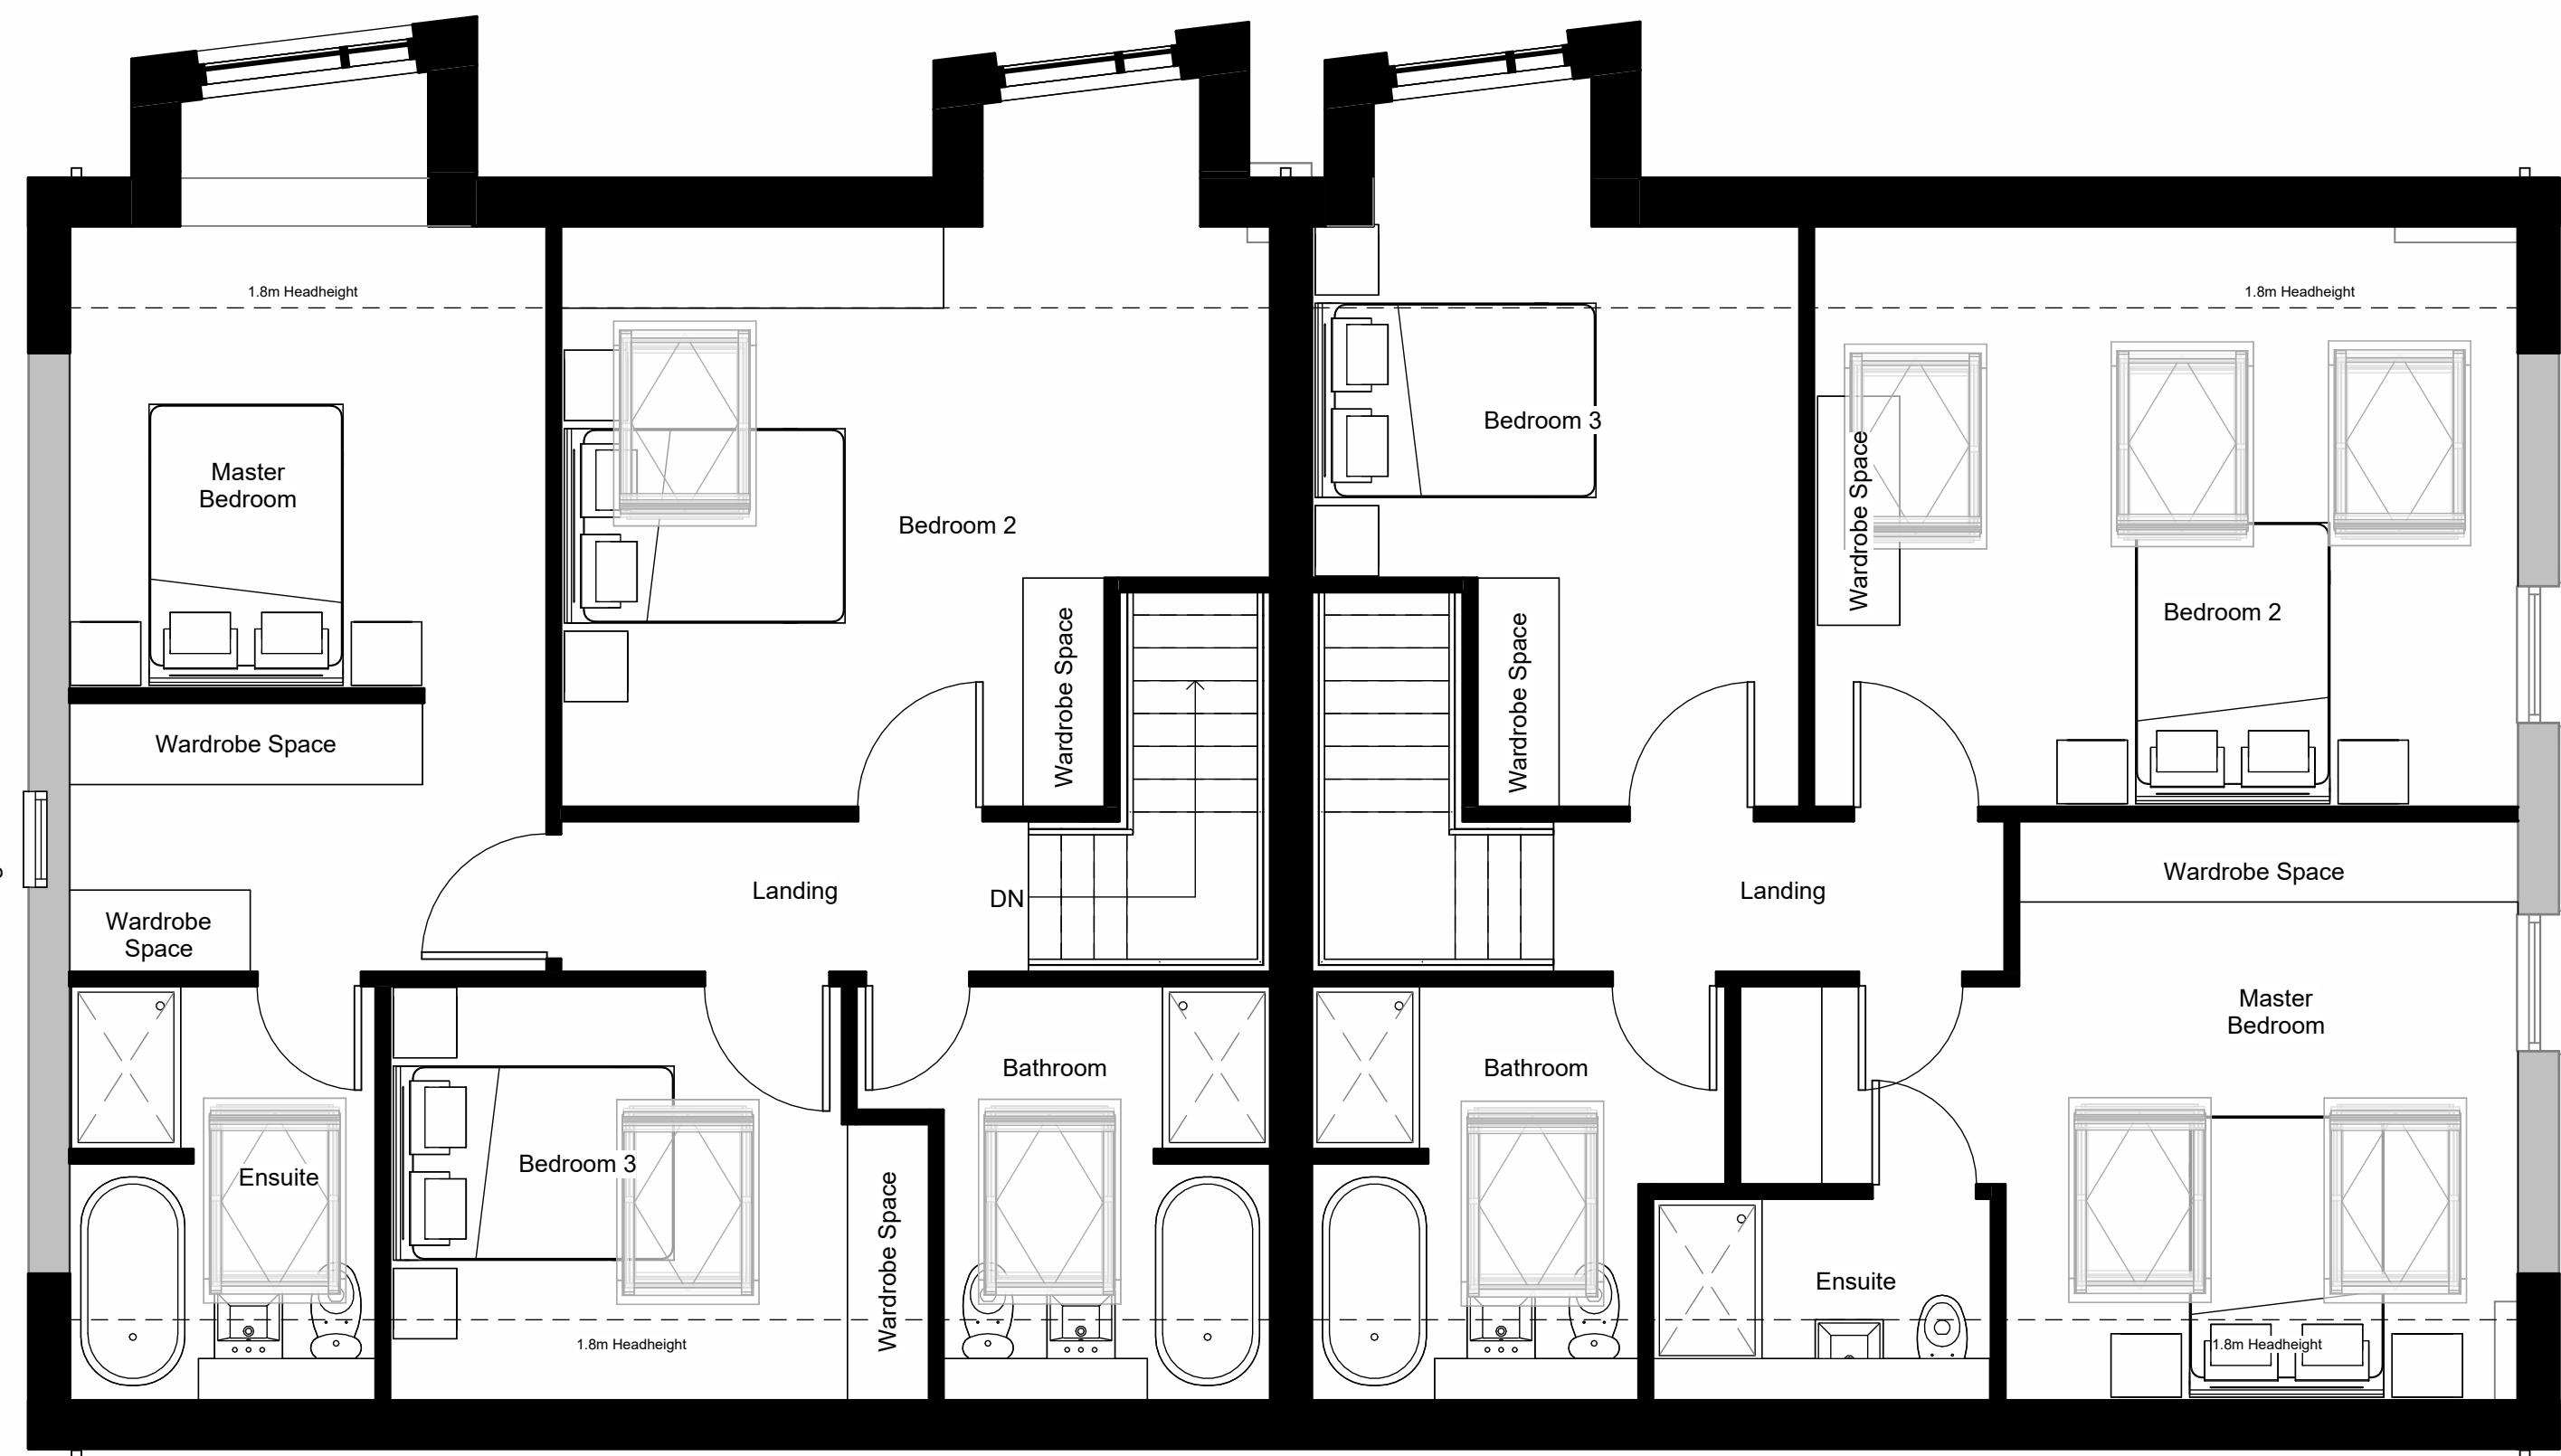


2 First Floor as Proposed
1 : 50

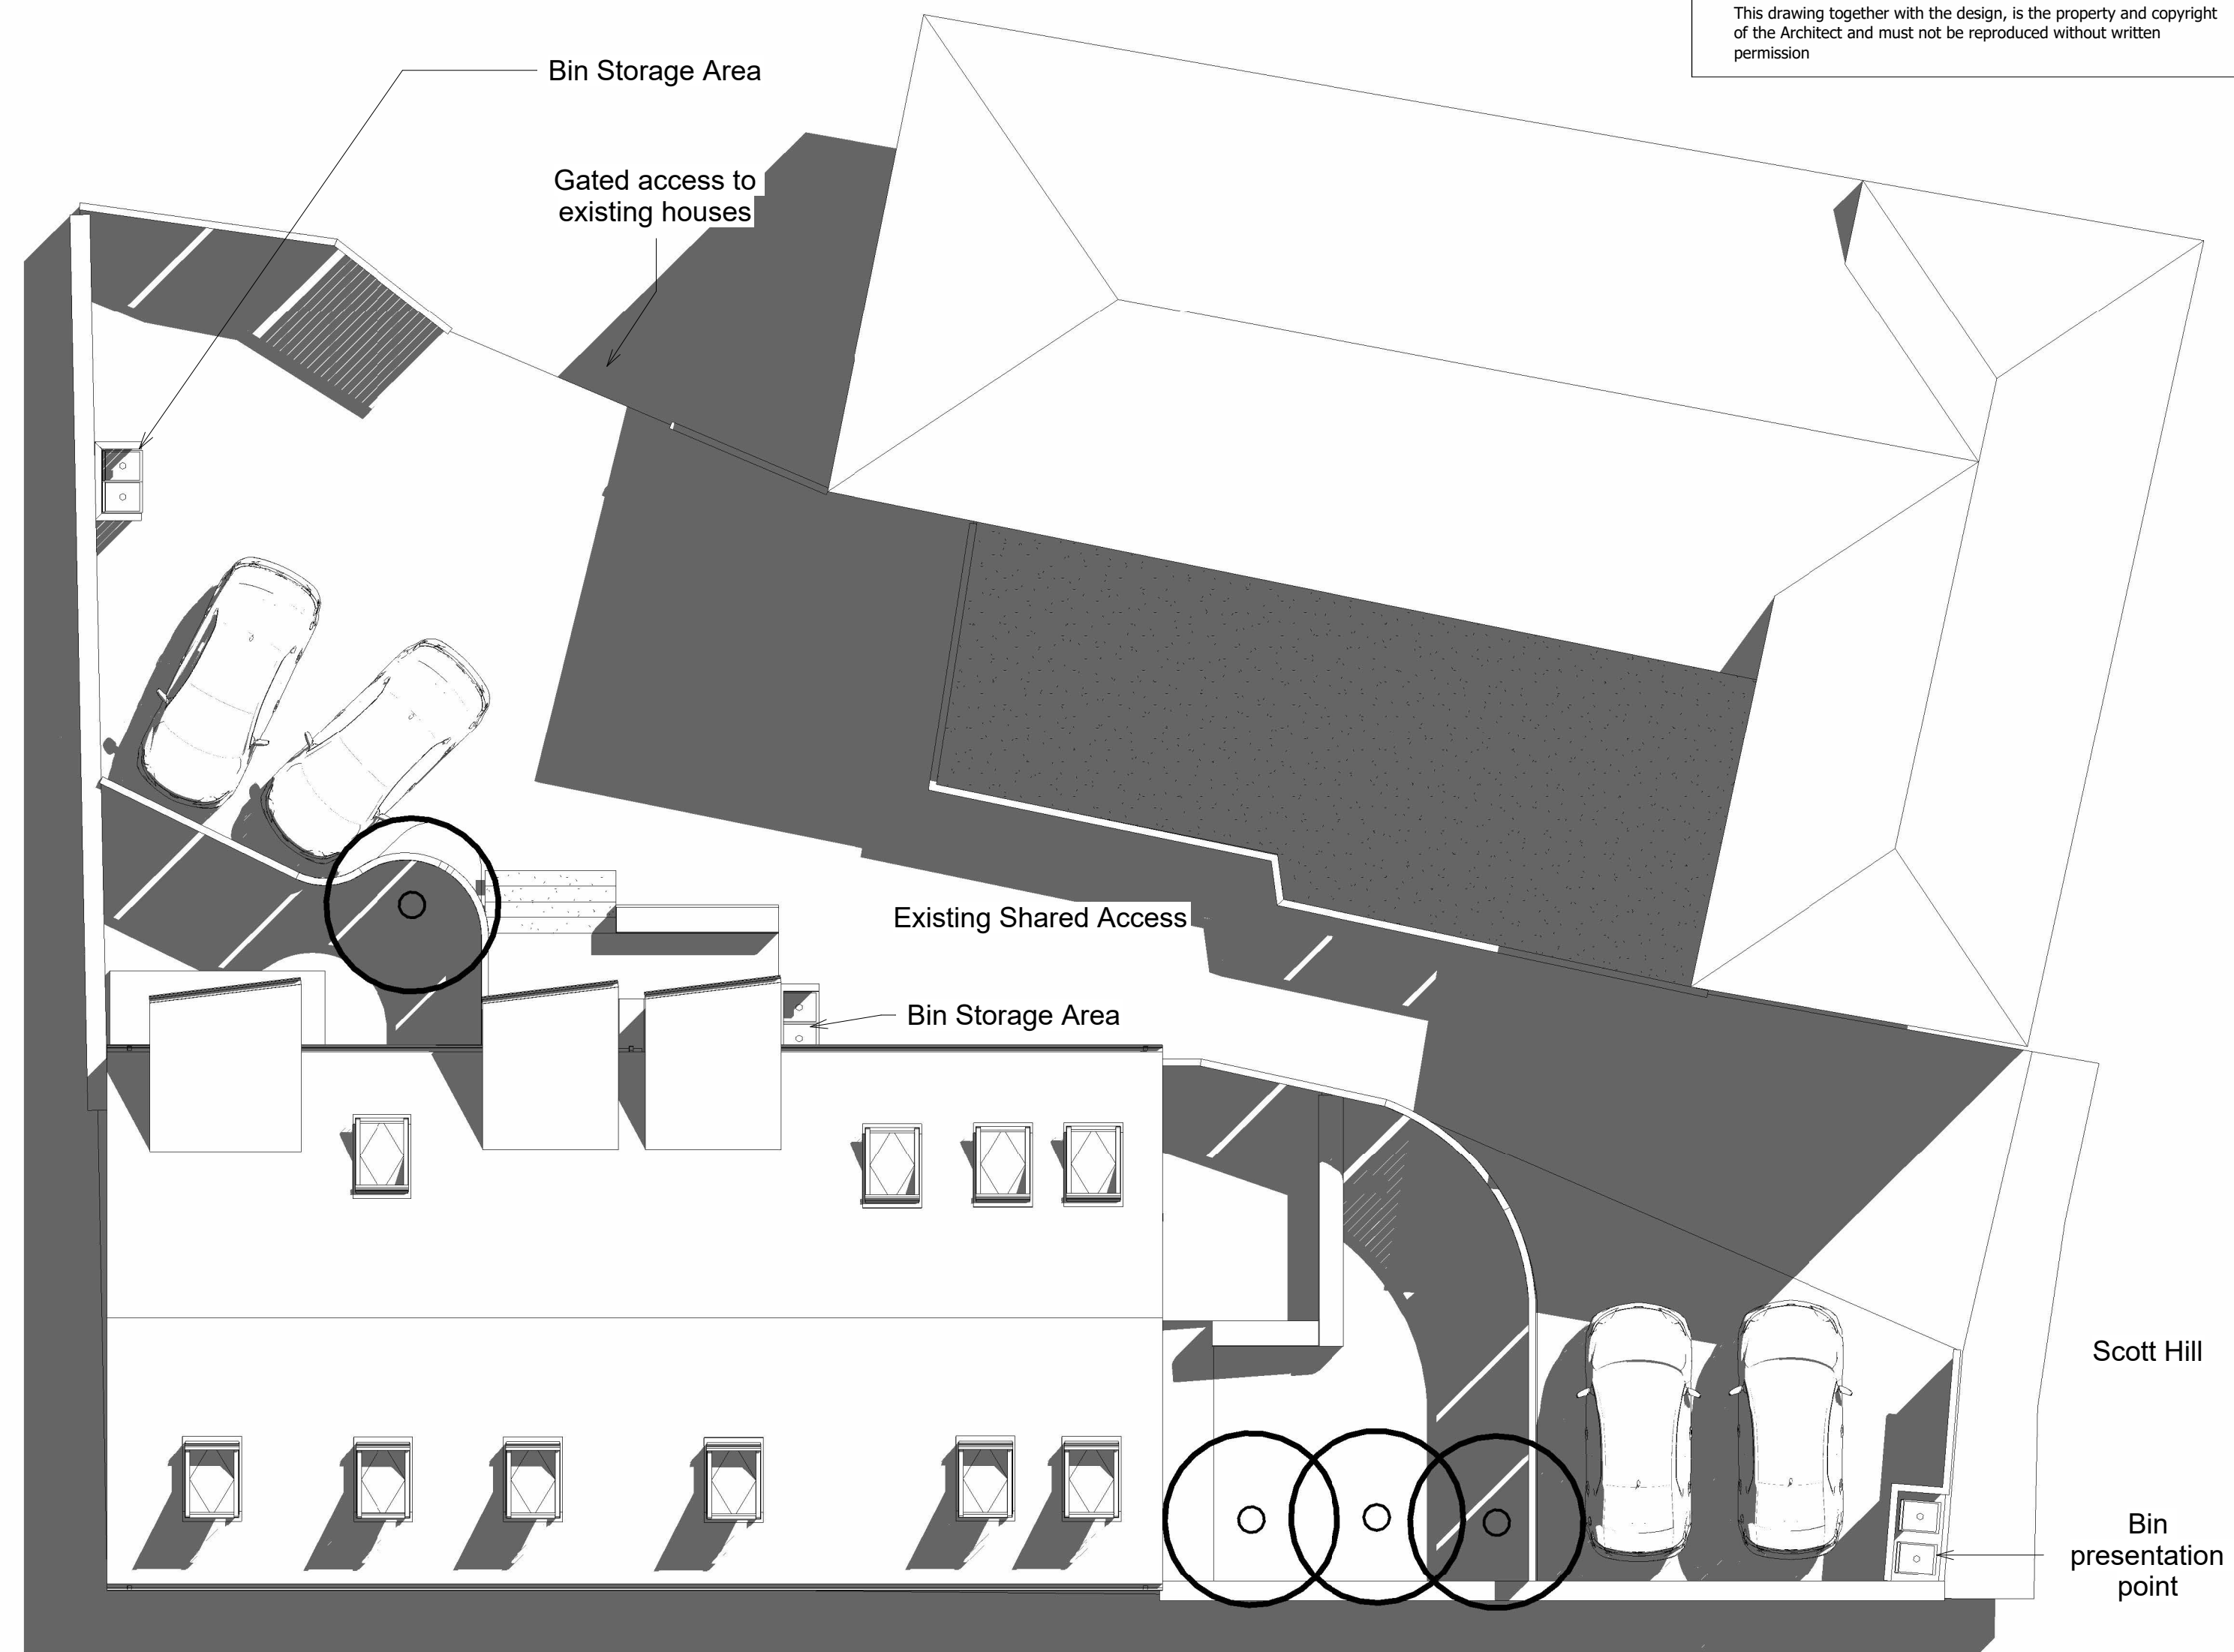

3 Site Plan as Proposed
1 : 100

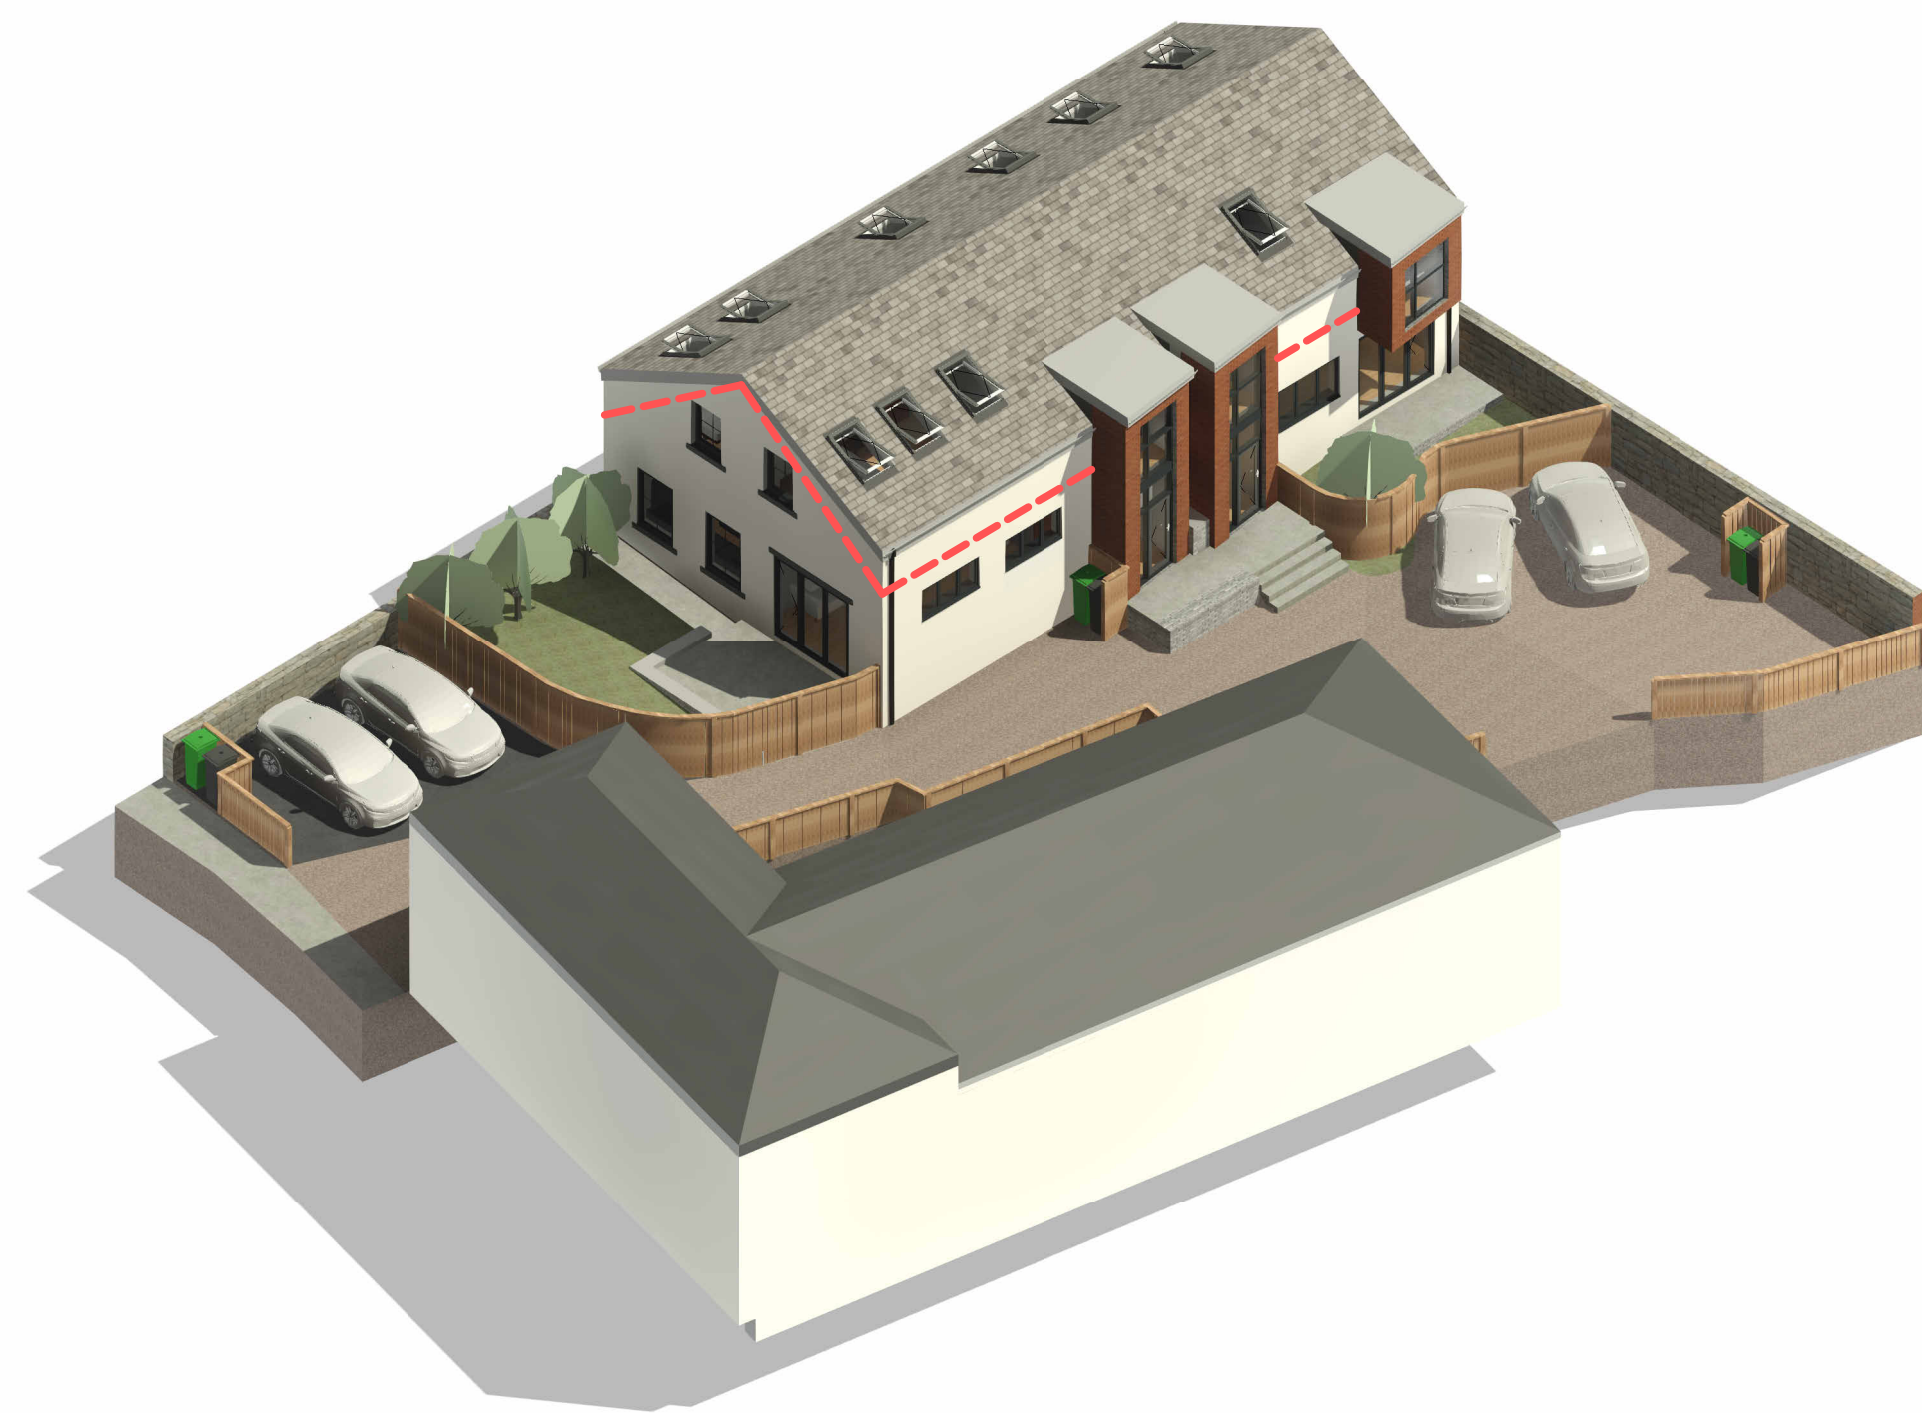

Only figured dimensions should be used.
Scaled dimensions should be checked with the Architect.
This drawing together with the design, is the property and copyright
of the Architect and must not be reproduced without written
permission

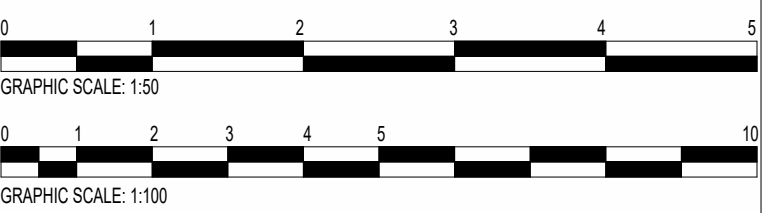

C	Further amended drive to allow for vehicle tracking.	HB	JC	24.09.2024
B	Drive amended to allow for vehicle tracking.	JF	JC	14.02.2024
A	Study omitted, external layout updated to allow for vehicle tracking.	JF	JC	14.02.2024
rev	description	drawn	auth	date

DO NOT SCALE OFF THIS DRAWING

ACUMEN Designers & Architects			
acumenarchitects.co.uk		01484 546 000	
Headrow House, Old Leeds Road, Huddersfield, Huddersfield HD1 1SG			
Client			
ACUMEN			
Project			
Land at Scott Hill, Clayton West			
Project No	Drawing No	Rev	
2700	(100)03	C	
Description			
Floor Plans & Site Plan as Proposed			
Scale	Date Drawn	Drawn By	Authorised By
As @ A1	01.08.23	AO	JC
indicated			
Purpose of Issue			
Planning ☒	Building Regs ☐	Tender ☐	Construction ☐
Comment ☐		Info ☐	