


Only figured dimensions should be used.

Scaled dimensions should be checked with the Architect.

This drawing together with the design, is the property and copyright of the Architect and must not be reproduced without written permission

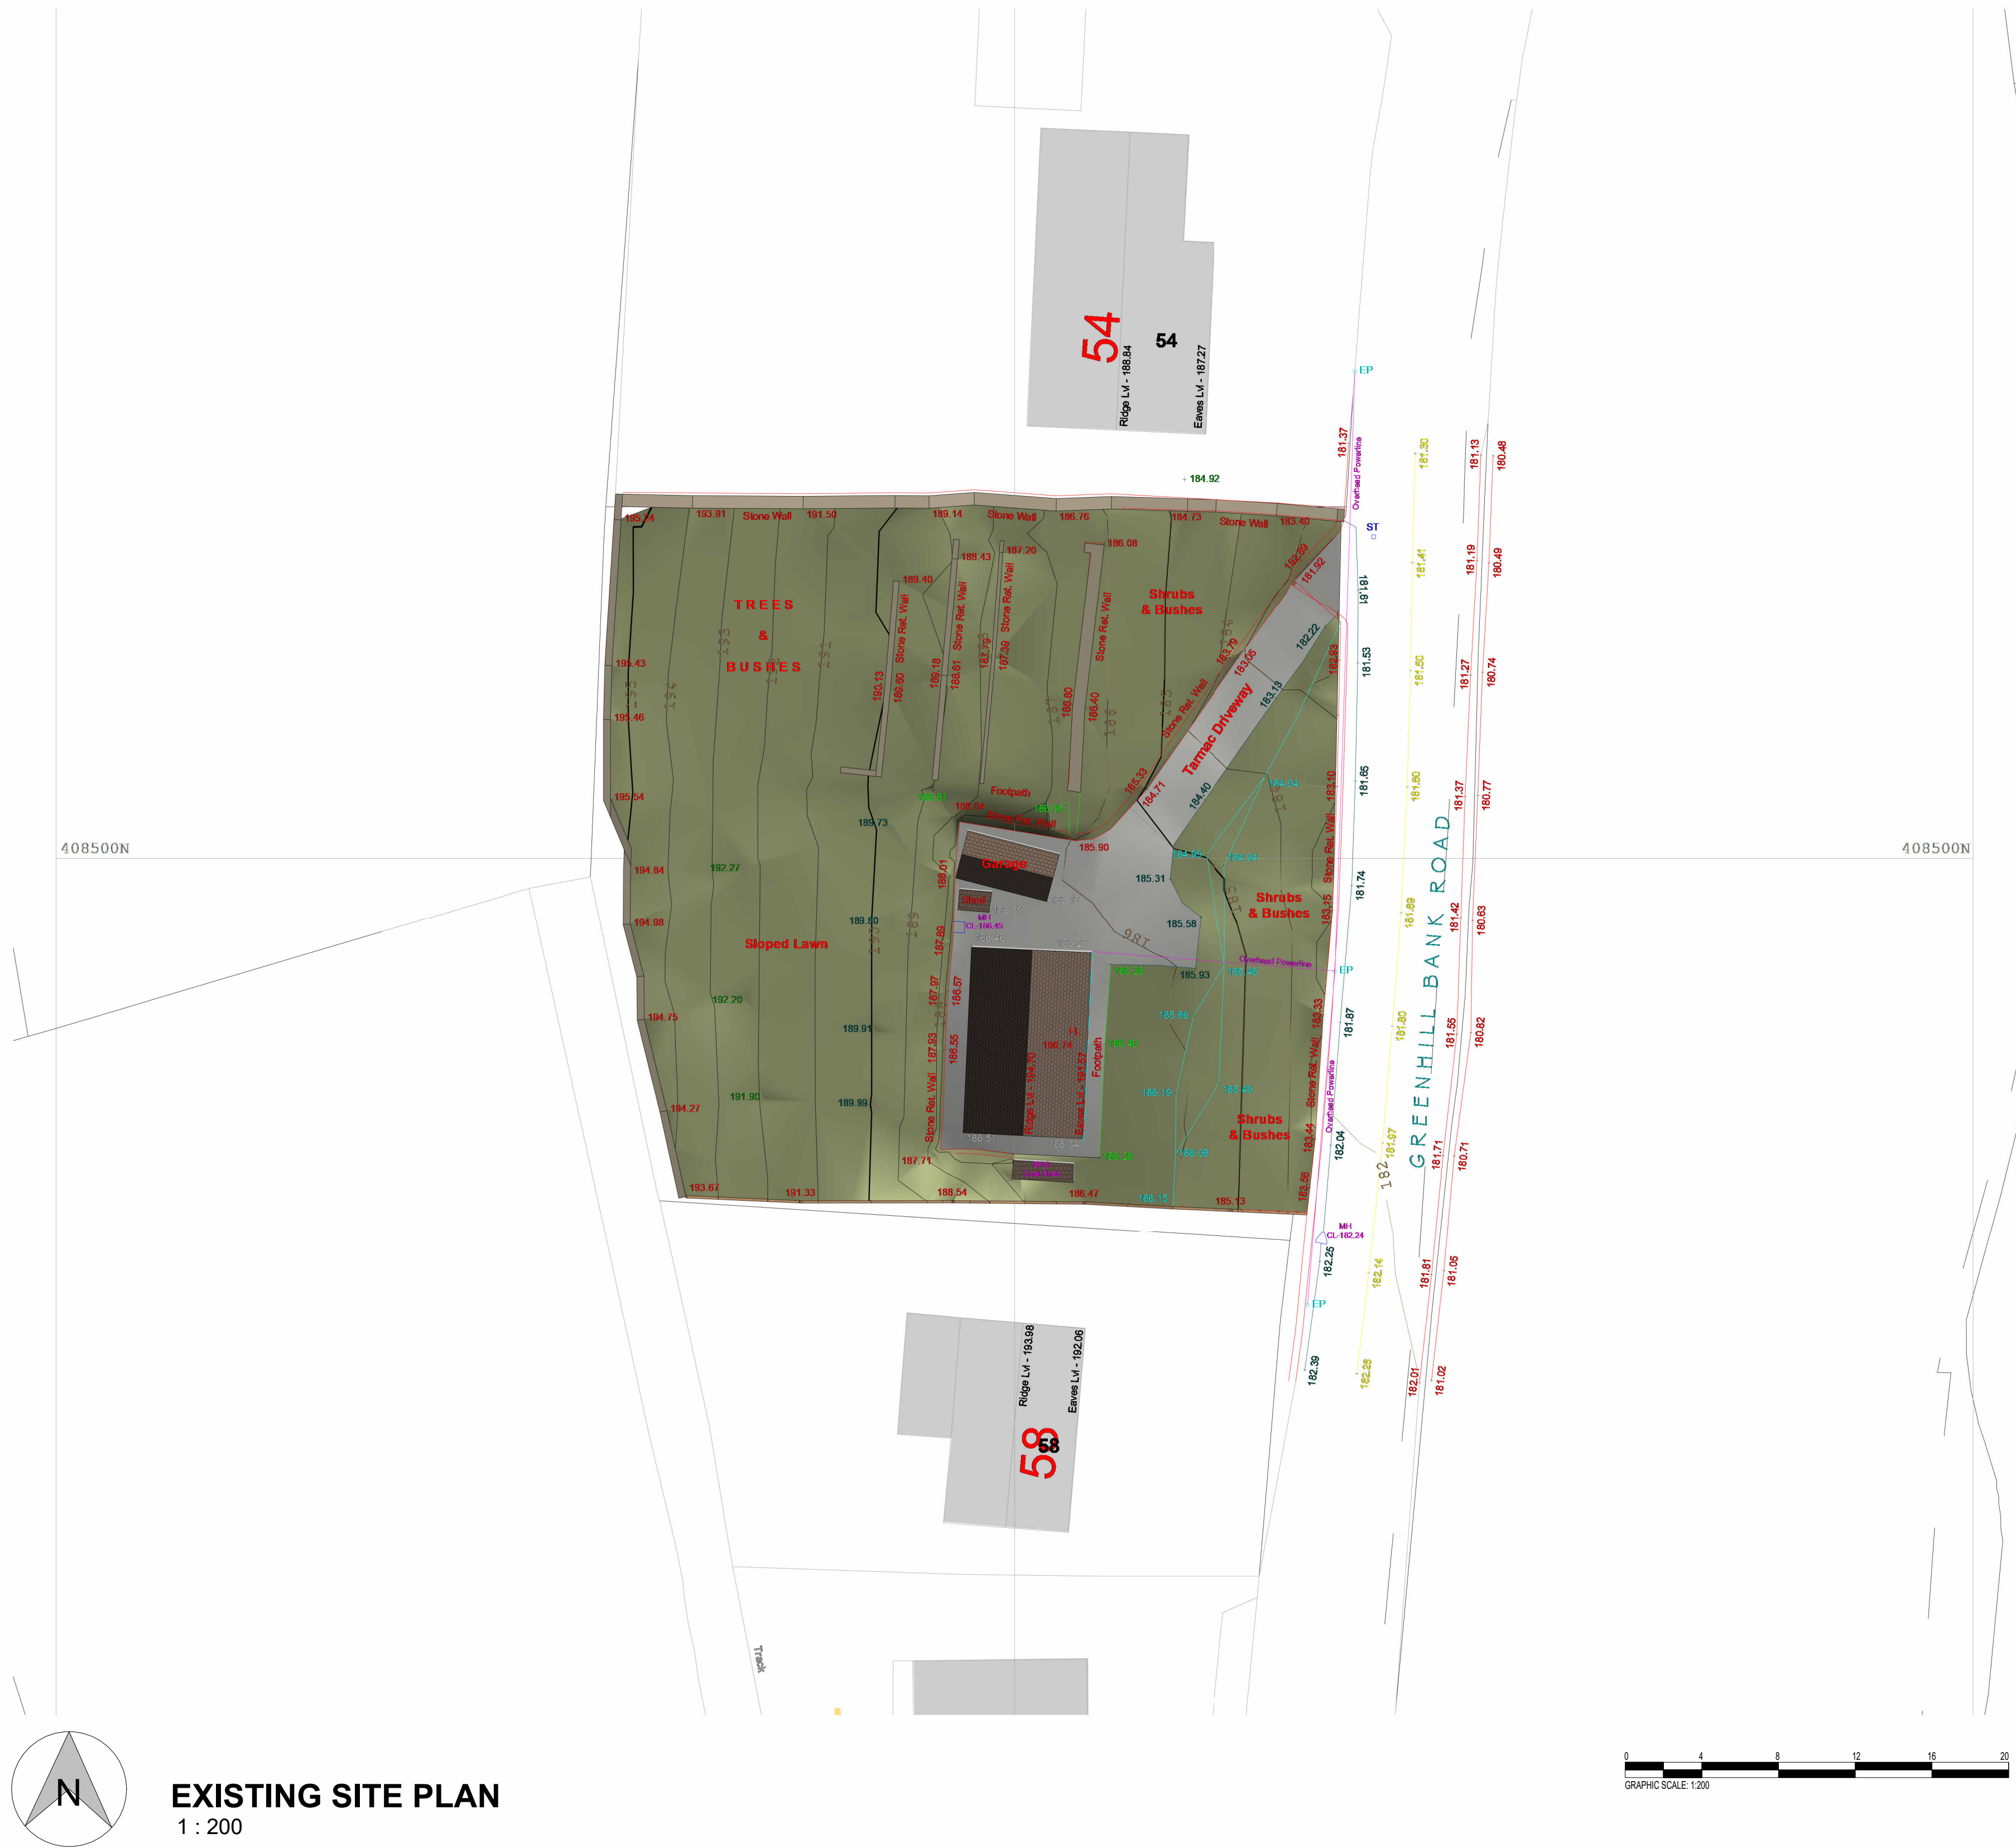

rev	description	drawn	auth	date
DO NOT SCALE OFF THIS DRAWING				
ACUMEN Designers & Architects acumenarchitects.co.uk01484 546 000 Headrow House, Old Leeds Road, Huddersfield, Huddersfield HD11SQ				
Client				
MR & MRS HUDSON				
Project				
GREENHILL BANK RD				
Project No	Drawing No	Rev		
2813	(100)01			
Description				
EXISTING SITE PLAN				
Scale	Date Drawn	Drawn By	Authorised By	
1 : 200 @ A1	AUG 23	HB	JC	
Purpose of Issue				
Planning ☒	Building Regs ☐	Tender ☐	Construction ☐	Comment ☐ Info ☐