


FARRELL & CLARK LLP © Do not scale from this drawing			
Rev.	Description	Date	By
P01	Issued for Planning	17/06/23	ED

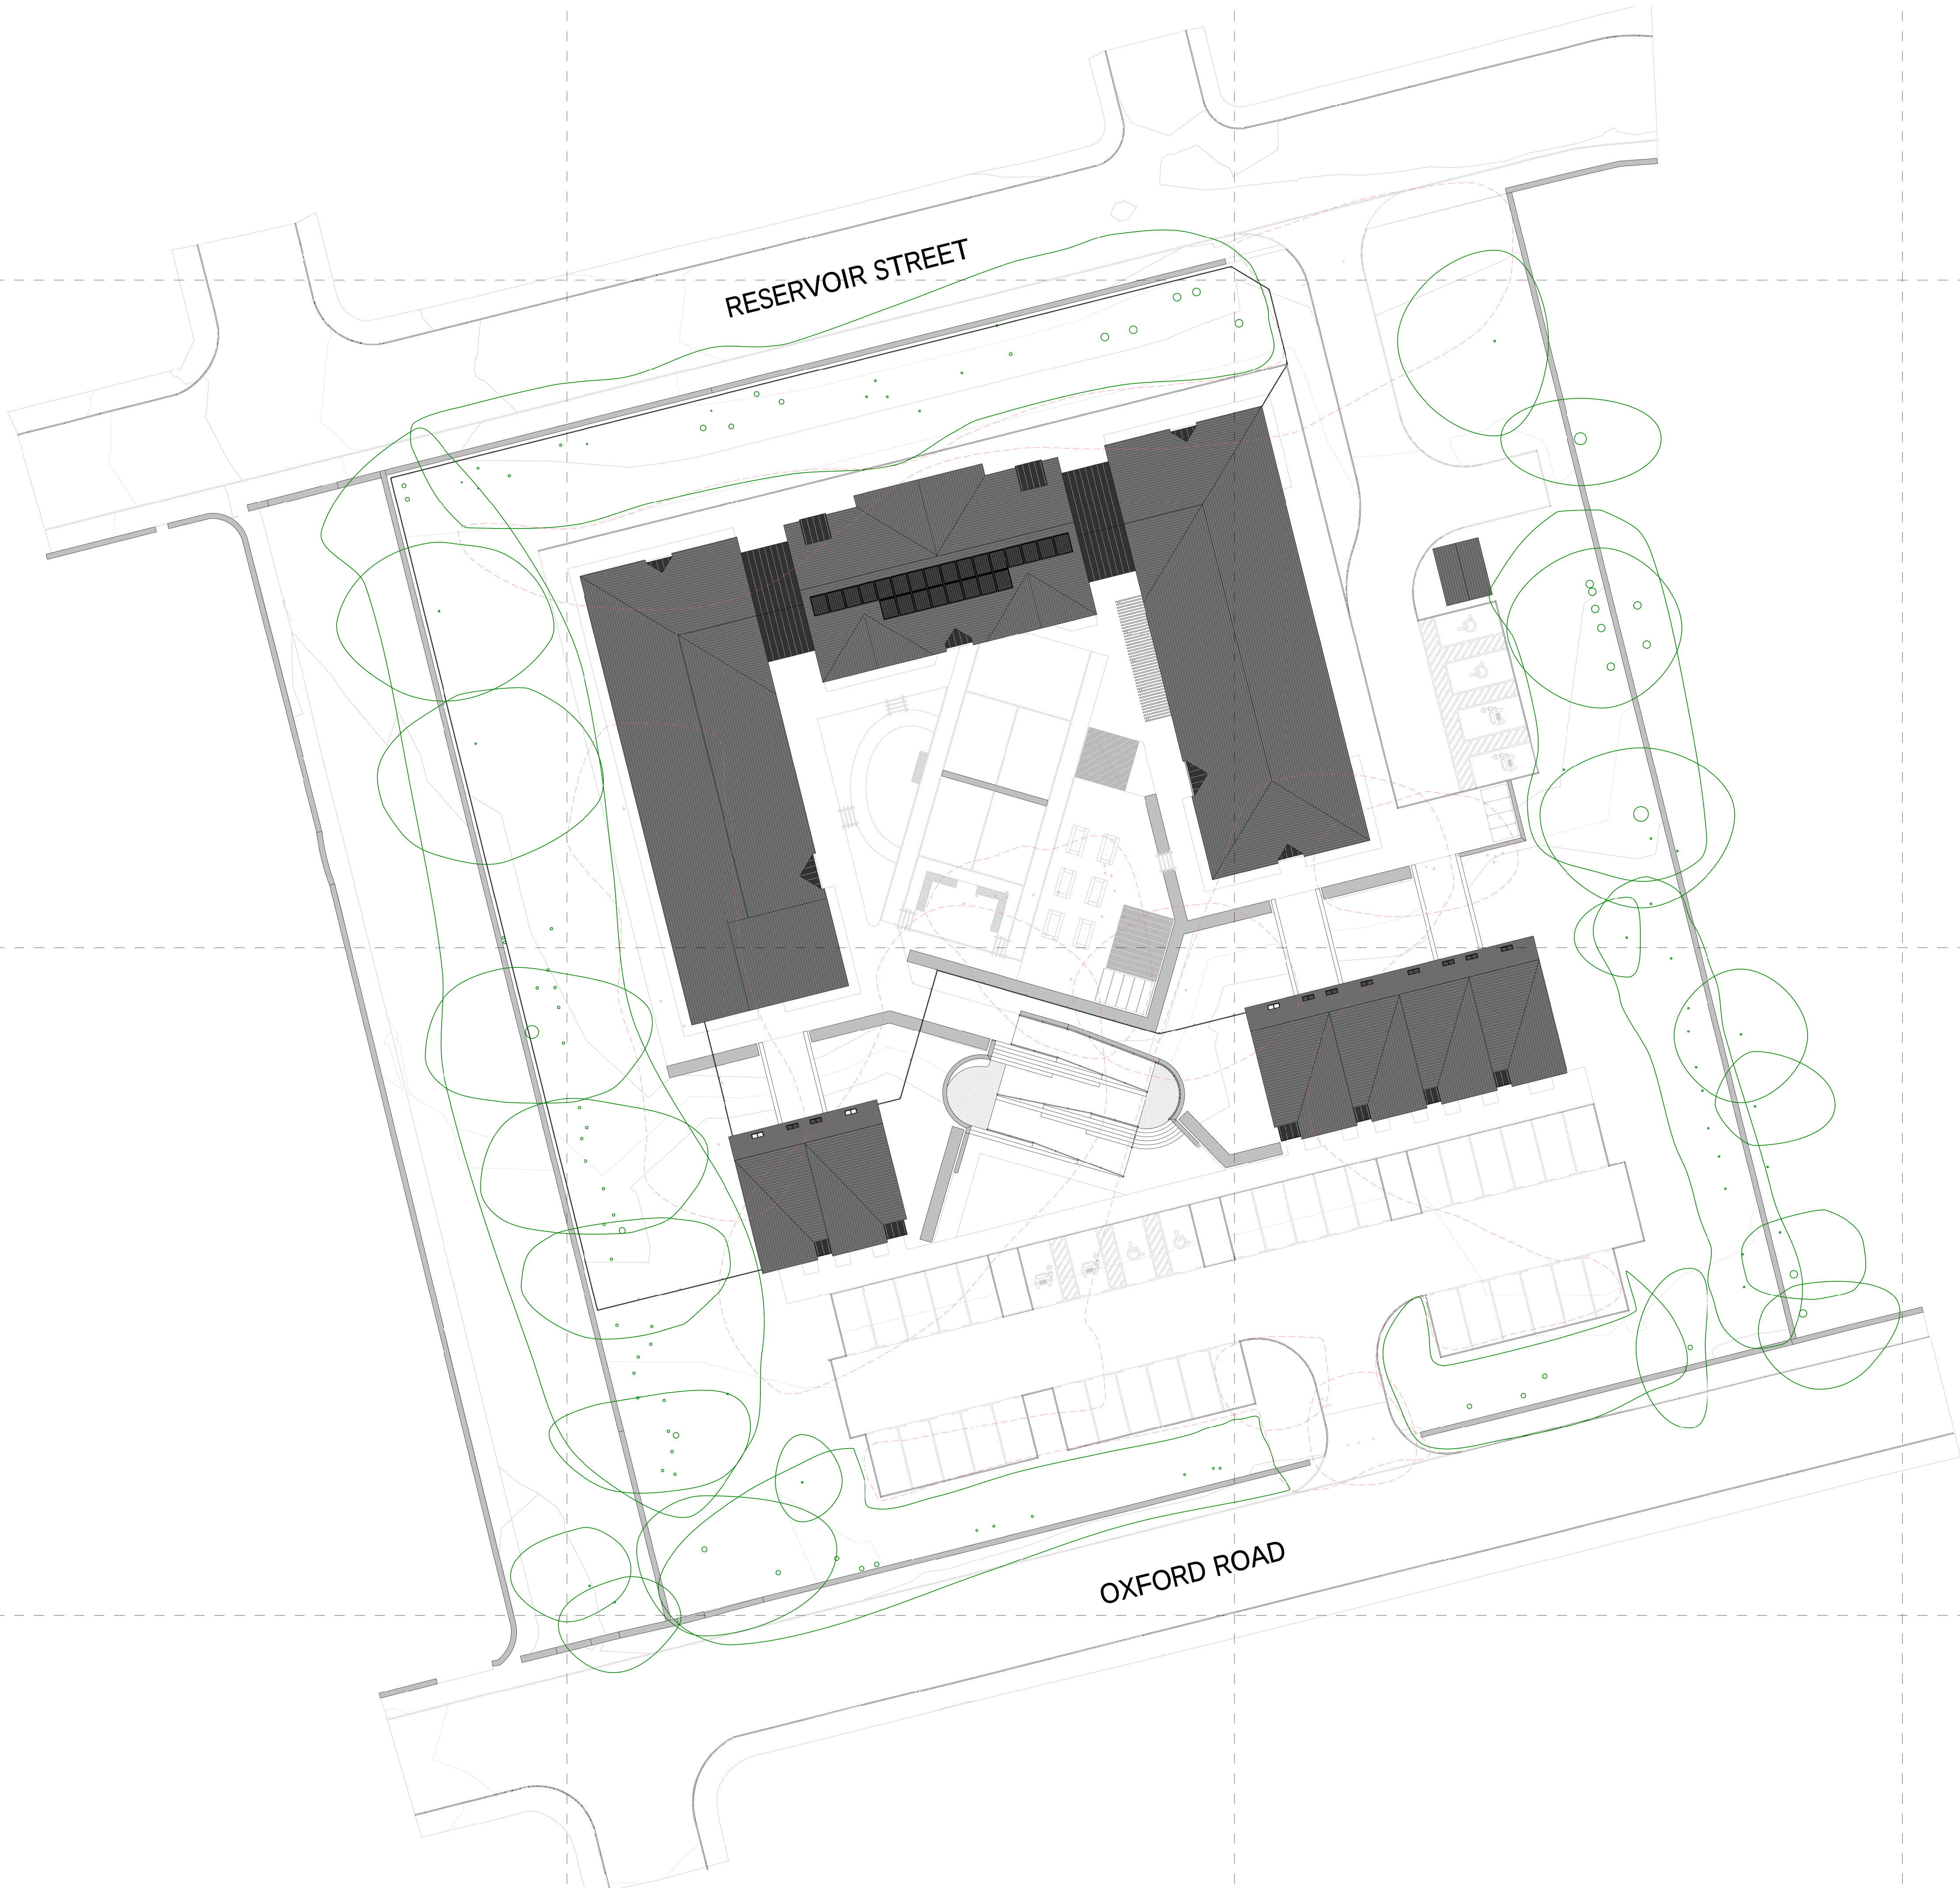

0 2.5 5 7.5 10 12.5m
Scale 1:250

FC Farrell & Clark
Architects

LEEDS LONDON
0113 259 0922 0207 580 9210
Leeds@farrellandclark.co.uk London@farrellandclark.co.uk
www.farrellandclark.co.uk

Status:	PLANNING	A3
Client:	Thomas Owen Care	
Project:	Fredrick Finlay Oxford Road, Dewsbury	
Title:	Proposed Roof Plan	
Drawn:	AMN	Date: August 2023
Check:	NC	Scale: 1 : 250 @A1
Information Name:		Rev:
410004-FCA-01-ZZ-DR-A-		P01