


FARRELL & CLARK LLP © Do not scale from this drawing			
Rev.	Description	Date	By
P01	Issued for Planning	17/08/23	ED

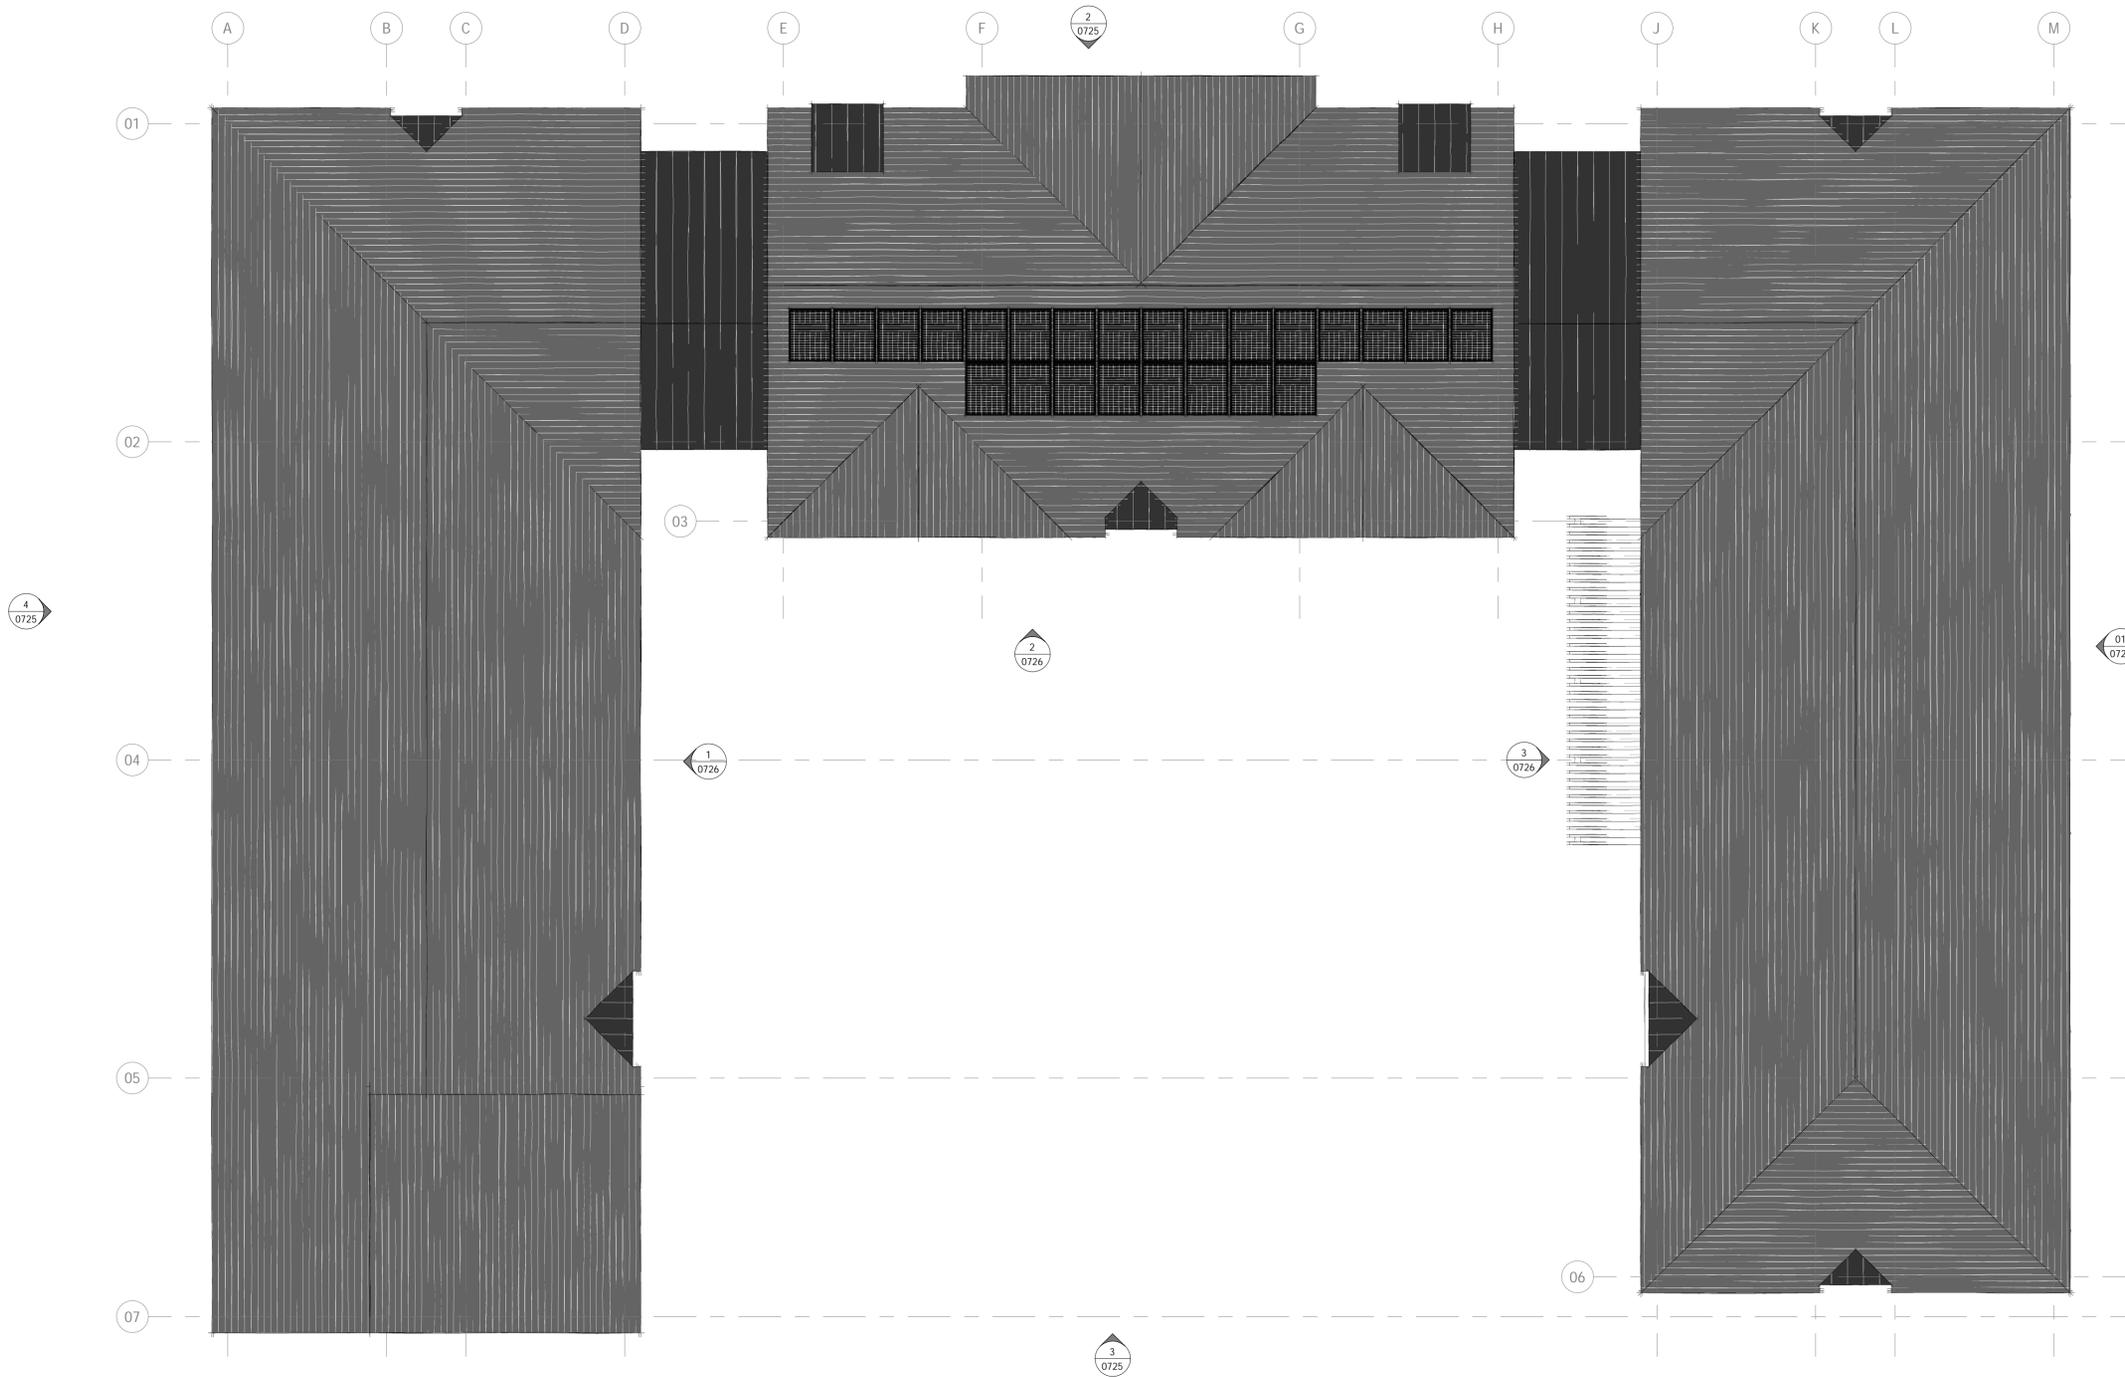

PROPOSED ROOF PLAN - CENTRE COURT
1 : 100

0 1 2 3 4 5m
Scale 1:100



Farrell & Clark
Architects

LEEDS 0113 259 0922
Leeds@farrellandclark.co.uk

LONDON 0207 580 9210
London@farrellandclark.co.uk

www.farrellandclark.co.uk

Status: PLANNING	A3
Client: Thomas Owen Care	
Project: Fredrick Finlay Oxford Road, Dewsbury	
Title: Proposed Roof Plan Centre Court	
Drawn: ED	Date: August 2023
Check: AMN	Scale: 1 : 100 @A1
Information Name: 410004-FCA-01-ZZ-DR-A-	Rev: P01