


FARRELL & CLARK LLP © Do not scale from this drawing			
Rev.	Description	Date	By
P02	Site levels and Refuse/emergency access swept paths added.	03/10/23	AMN

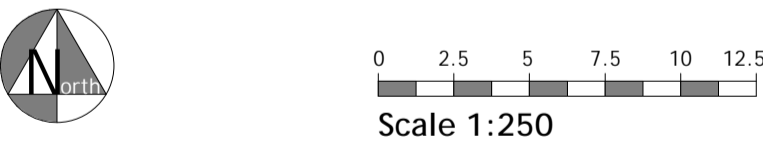

Farrell & Clark Architects

LEEDS: 0113 259 0922, Leeds@farrellandclark.co.uk
 LONDON: 0207 580 9210, London@farrellandclark.co.uk
 www.farrellandclark.co.uk

Status:	PLANNING	A3
Client:	Thomas Owen Care	
Project:	Fredrick Finlay Oxford Road, Dewsbury	
Title:	Proposed Site Plan	
Drawn:	AMN	Date: June 2023
Check:	NC	Scale: 1 : 250 @A1
Information Name:	410004-FCA-01-00-DR-A-	0710 P02

SITE PLAN
1 : 250