
 


FARRELL & CLARK LLP ©			
Do not scale from this drawing			
Rev.	Description	Date	By
P01	Issued for Planning	17/08/23	ED
P02	Unit plan amended to reflect revised roofscape.	03/01/24	AMN

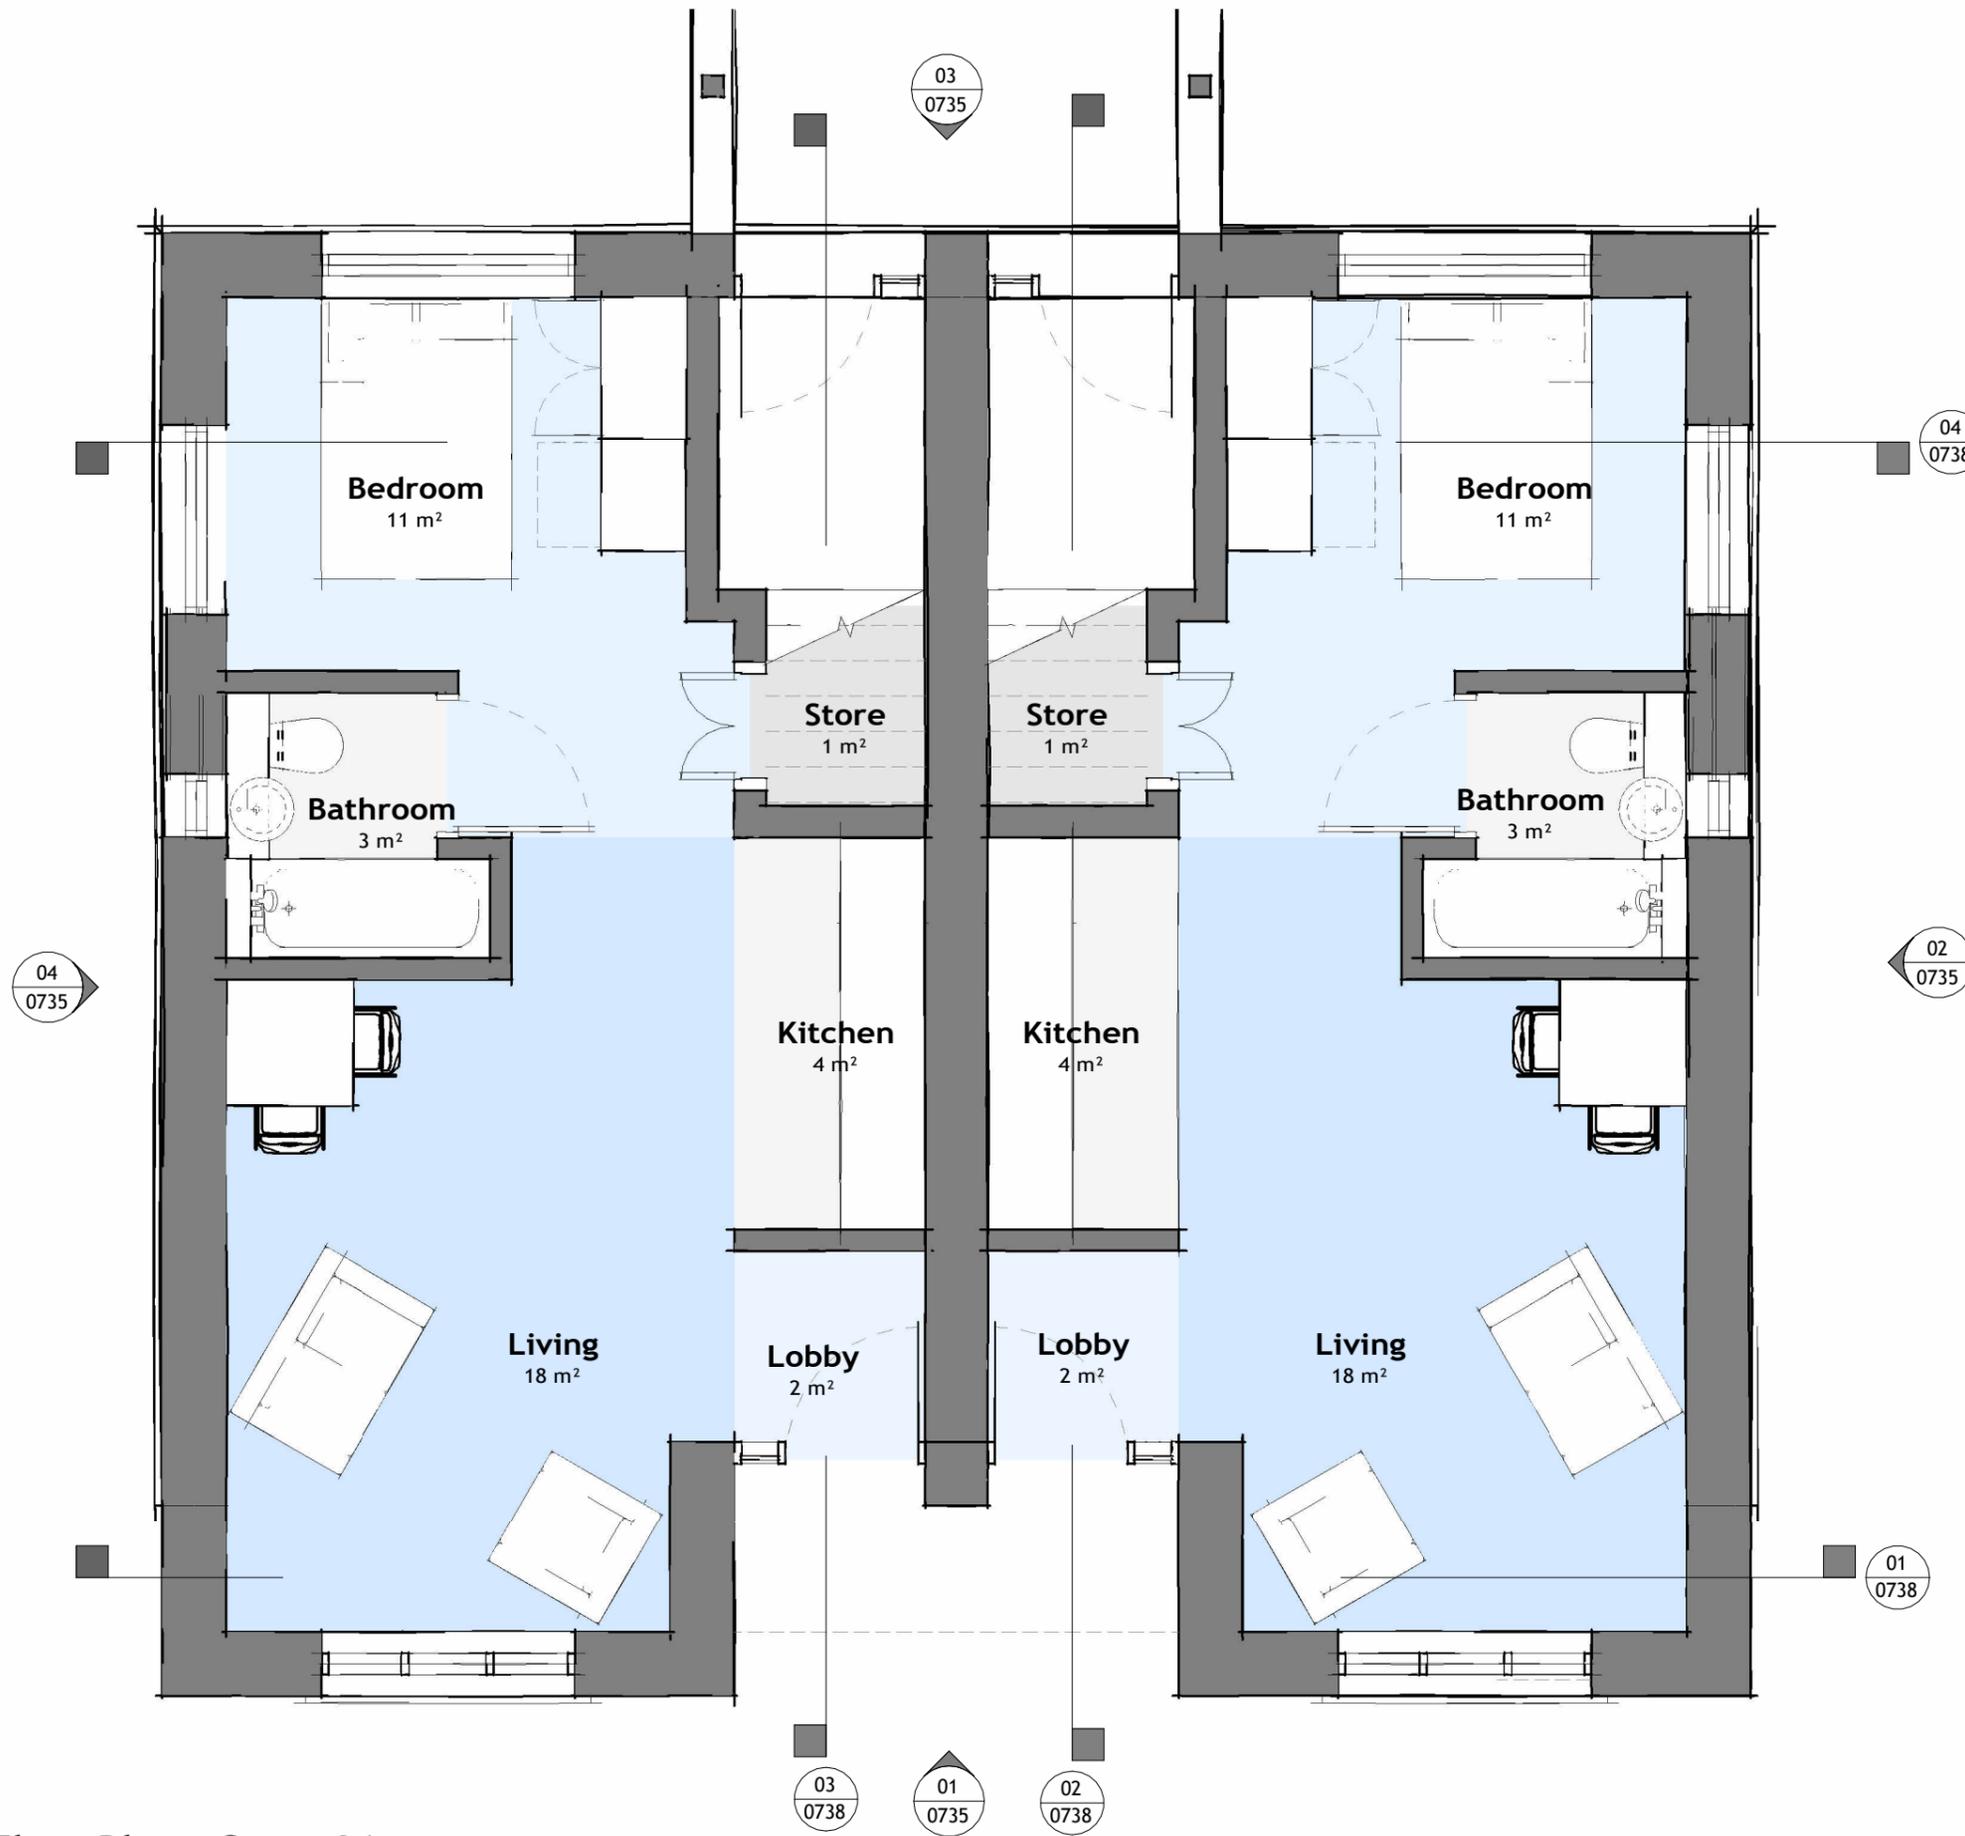

Farrell & Clark Architects

LEEDS
0113 259 0922
Leeds@farrellandclark.co.uk

LONDON
0207 580 9210
London@farrellandclark.co.uk

www.farrellandclark.co.uk

Status: PLANNING	A3
Client: Thomas Owen Care	
Project: Fredrick Finlay Oxford Road, Dewsbury	
Title: Proposed Ground Floor Plan Court 01	
Drawn: AMN	Date: July 2023
Check: NC	Scale: 1 : 50 @A3
Drawing No.: PROJECT-ORIGINATOR-ZONE-LEVEL-TYPE-ROLE-NUMBER 410004-FCA-01-00-DR-A-0730	Rev: P02

Ground Floor Plan - Court 01
1 : 50