


FARRELL & CLARK LLP © Do not scale from this drawing			
Rev.	Description	Date	By
P01	Issued for Planning	17/08/23	ED
P02	Materials amended	04/01/24	ED

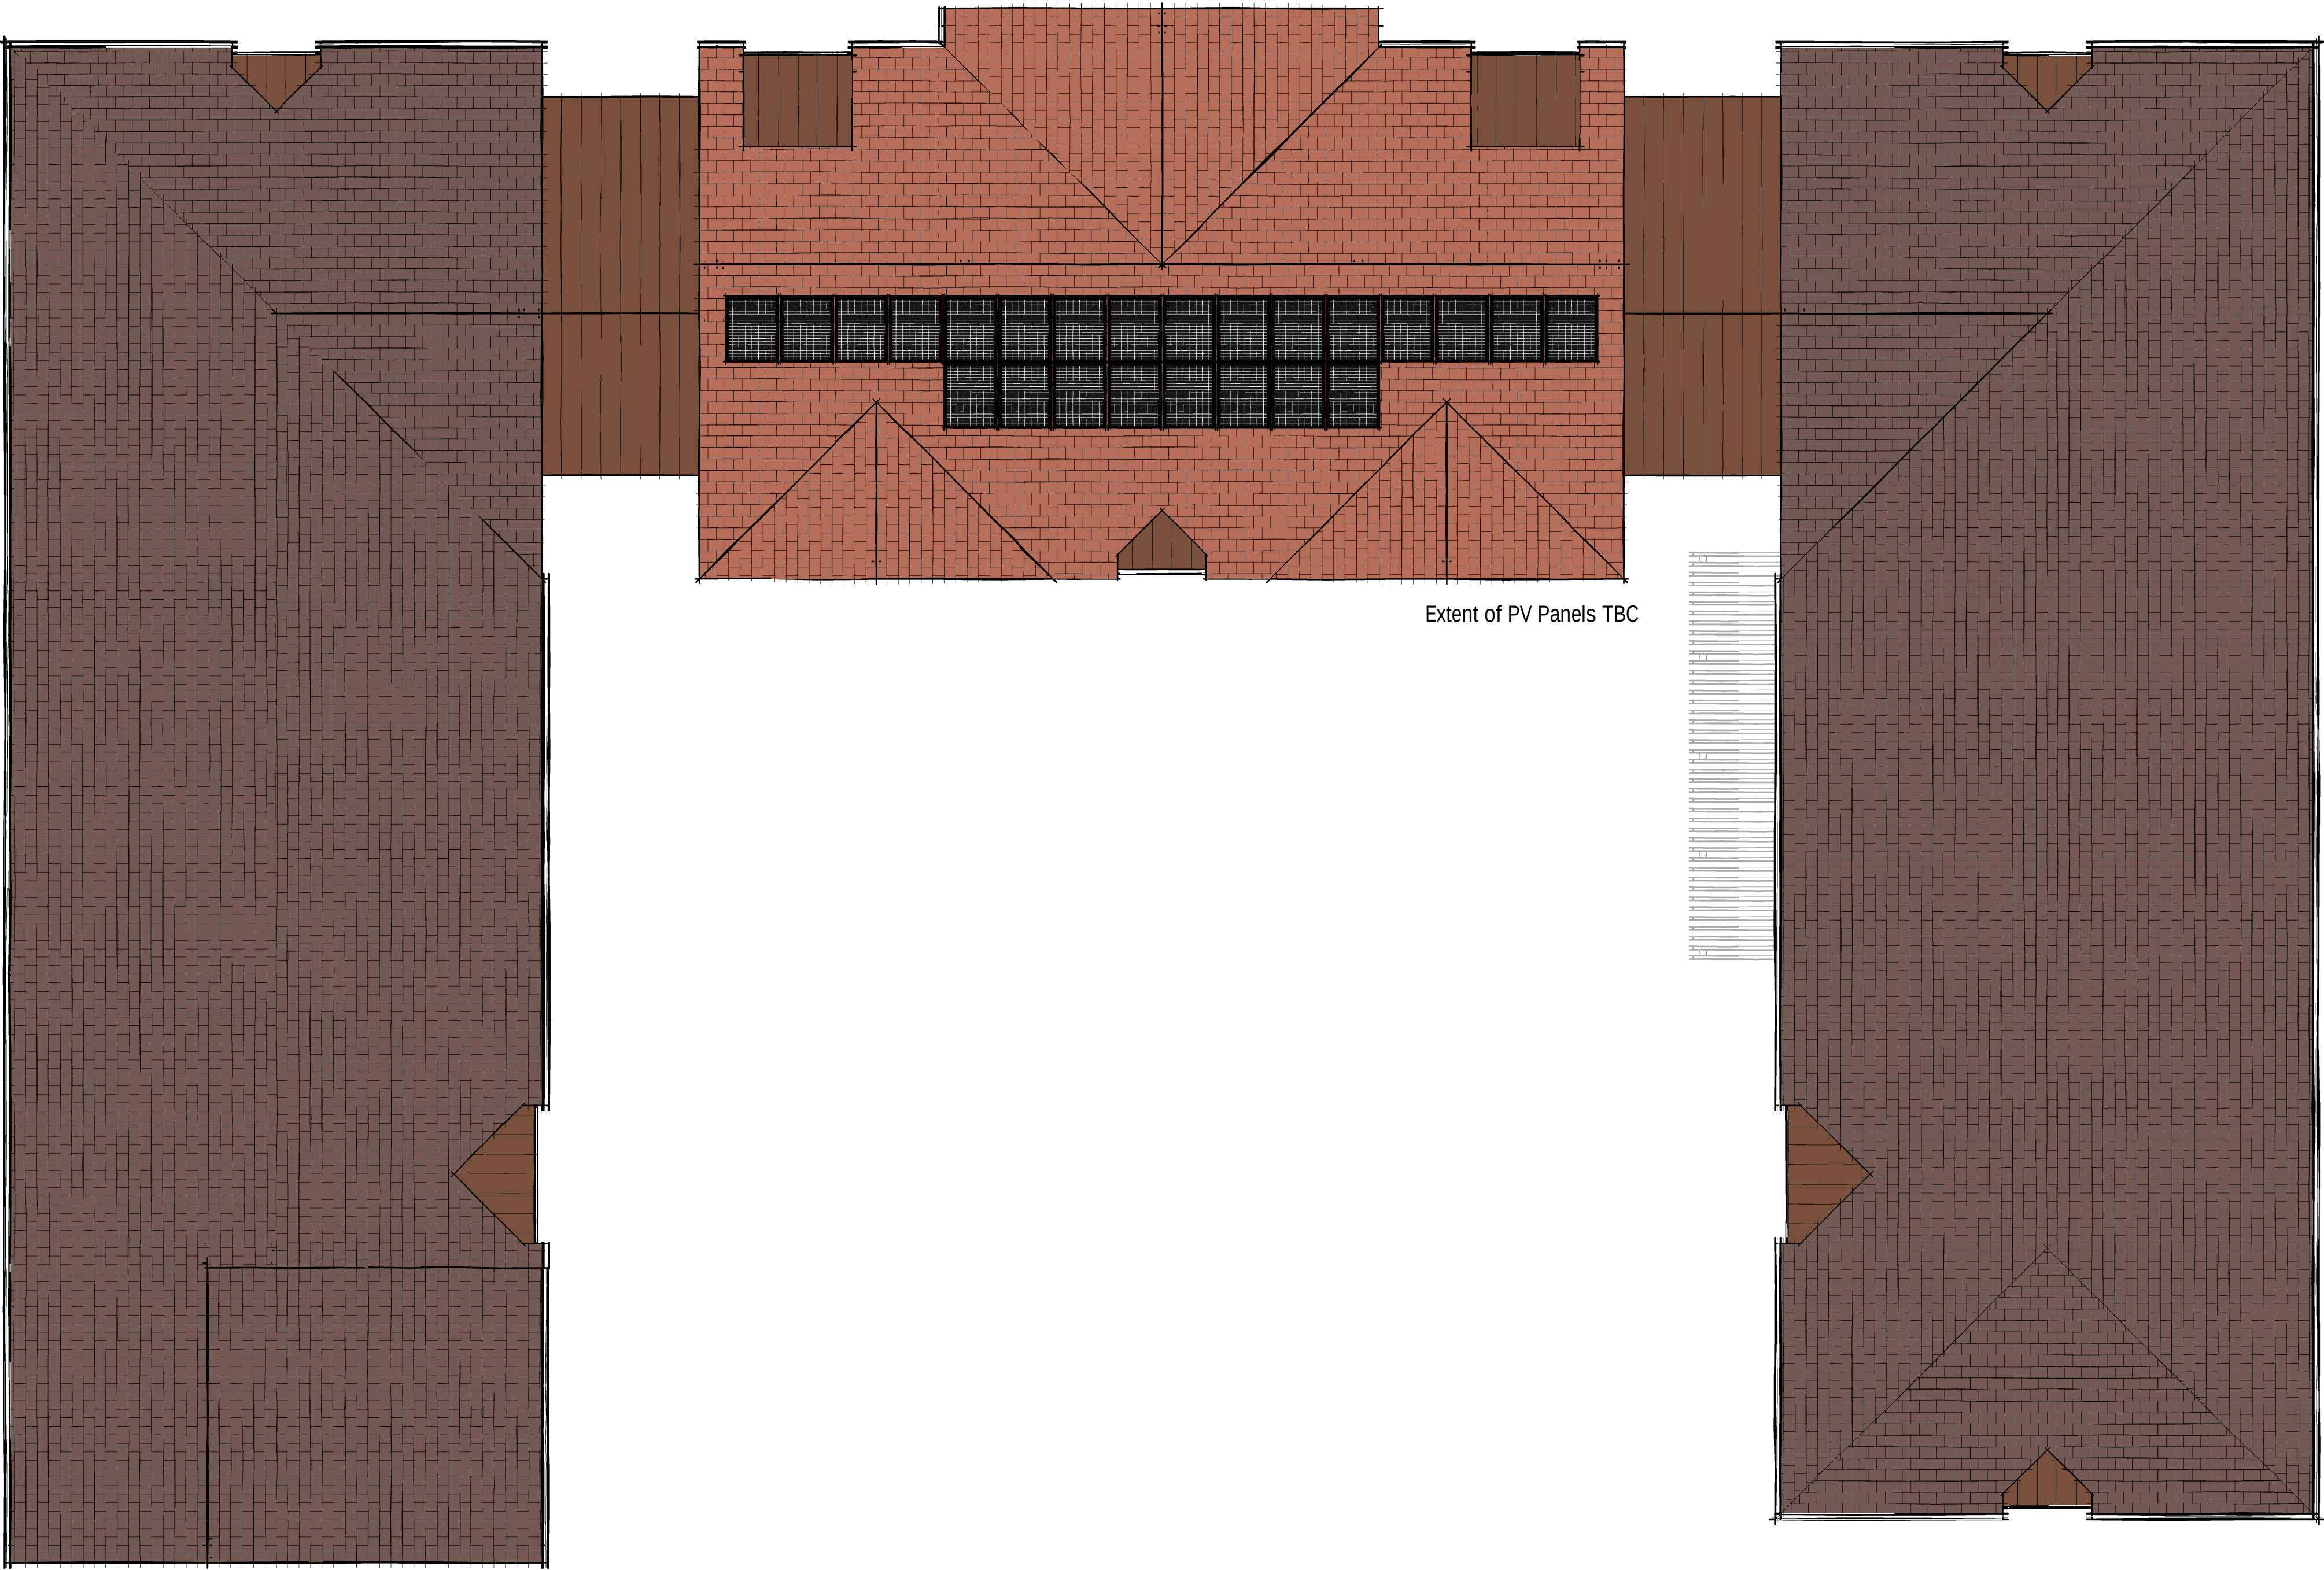

0 1 2 3 4 5m
Scale 1:100



FC Farrell & Clark
Architects

LEEDS LONDON
0113 259 0922 0207 580 9210
Leeds@farrellandclark.co.uk London@farrellandclark.co.uk
www.farrellandclark.co.uk

Status:	PLANNING	A3
Client:	Thomas Owen Care	
Project:	Fredrick Finlay Oxford Road, Dewsbury	
Title:	Proposed Roof Plan Centre Court	
Drawn:	ED	Date: August 2023
Check:	NC	Scale: 1 : 100 @A1
Information Name:	410004-FCA-01-ZZ-DR-A-	0723 P02