


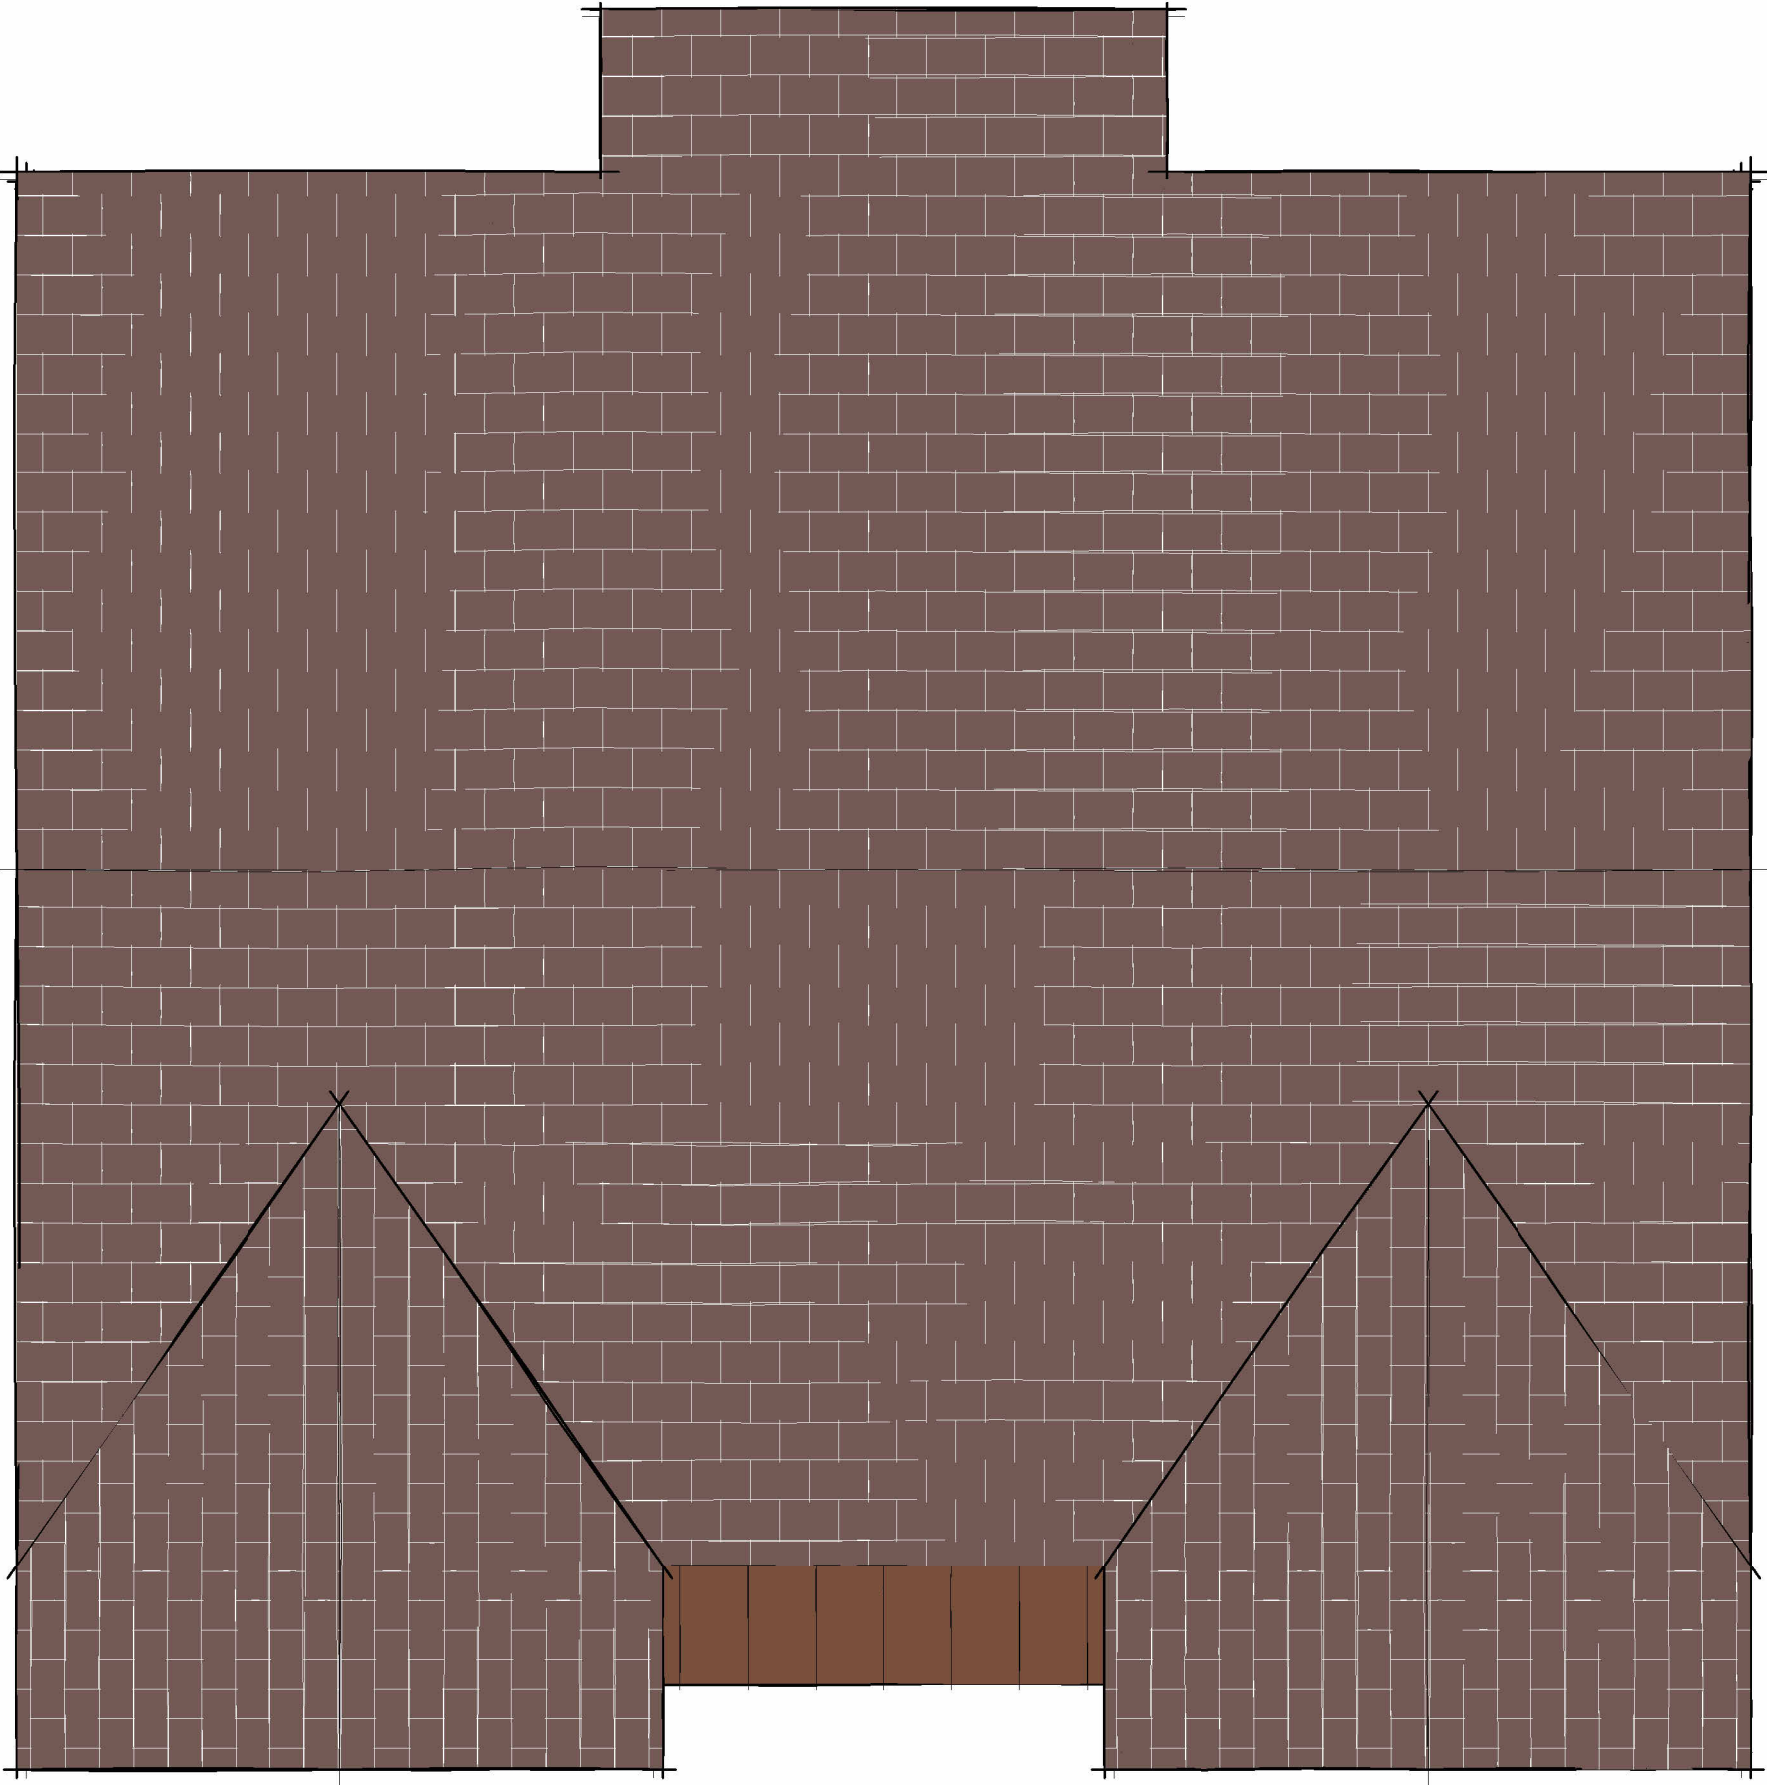

Roof Plan - Court 01
1 : 50

FARRELL & CLARK LLP © Do not scale from this drawing			
Rev.	Description	Date	By
P01	Issued for Planning	17/08/23	ED
P02	Materials and Roofscape amended.	03/01/24	AMN

00.511.522.5

Scale 1:50

North

FC

Farrell & Clark

Architects

LEEDS

0113 259 0922

Leeds@farrellandclark.co.uk

LONDON

0207 580 9210

London@farrellandclark.co.uk

www.farrellandclark.co.uk

Status: PLANNING

A3

Client: Thomas Owen Care

Project: Fredrick Finlay

Oxford Road, Dewsbury

Title: Proposed Roof Plan

Court 01

Drawn: ED

Date: August 2023

Check: AMN

Scale: 1 : 50 @A3

Drawing No.: PROJECT-ORIGINATOR-ZONE-LEVEL-TYPE-ROLE-NUMBER

410004-FCA-01-ZZ-DR-A-0732

Rev:

P02