



FARRELL & CLARK LLP © Do not scale from this drawing			
Rev.	Description	Date	By
P01	Issued for Planning	17/08/23	ED
P02	Materials and Roofscape amended.	04/01/24	ED



Front Elevation - Court 02
1 : 100

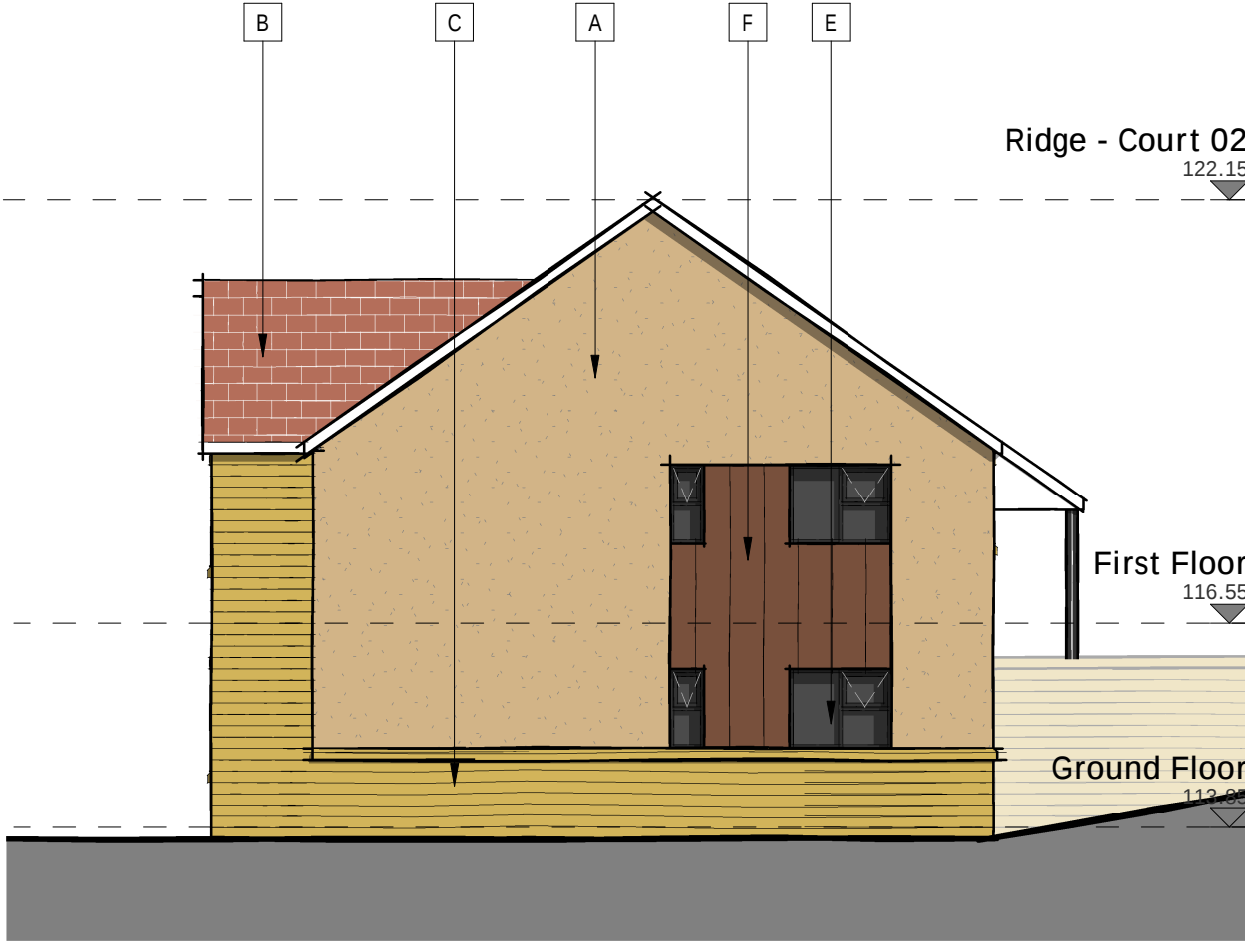

East Elevation - Court 02
1 : 100

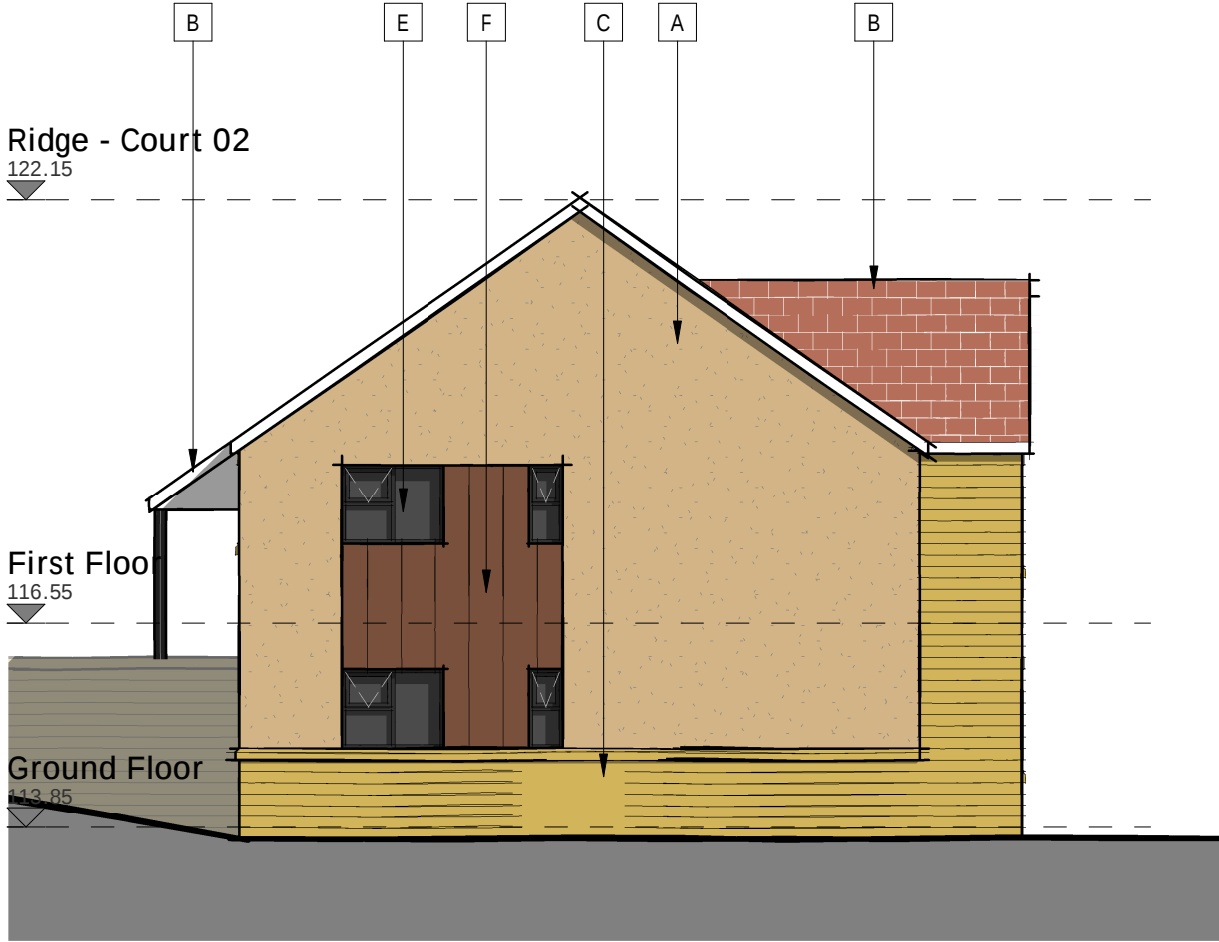

West Elevation - Court 02
1 : 100



Rear Elevation - Court 02
1 : 100

Material Legend

- A High quality, through-coloured render system in complementary colour pallet.
- B Slate appearance, slim edge profile modern interlocking concrete tiles, in Red and Brown complimentary pallet to provide visual mix.
- C Local split faced Yorkshire Stone
- D Curtain Walling system, with opening lights and louvred panels. Frames/look-a-likes/louvres - **Anthracite Dark Grey** (Ral 7016)
- E Windows, with opening lights and louvred panels. Frames/louvres - **Anthracite Dark Grey** (Ral 7016)
- F Aluminium standing seam profile cladding panels in a complimentary colour pallet.
- G Composite Aluminium Doors - **Anthracite Dark Grey** (Ral 7016)



Scale 1:100

Farrell & Clark
Architects

LEEDS
0113 259 0922
Leeds@farrellandclark.co.uk
www.farrellandclark.co.uk

LONDON
0207 580 9210
London@farrellandclark.co.uk

Status: PLANNING A3

Client: Thomas Owen Care

Project: Fredrick Finlay
Oxford Road, Dewsbury

Title: Proposed Elevations - Court 02

Drawn: ED Date: December 2023

Check: AMN Scale: 1 : 100 @A2

Drawing No.: PROJECT-ORIGINATOR-ZONE-LEVEL-TYPE-ROLE-NUMBER
410004-FCA-01-ZZ-DR-A-0745

Rev:
P02