


FARRELL & CLARK LLP © Do not scale from this drawing			
Rev.	Description	Date	By
P01	Issued for Planning	17/08/23	ED
P02	Site levels and Refuse/emergency access swept paths added	03/10/23	AMN
P03	Materials and Roofscape amended.	04/01/24	ED
P04	Additional footpath off Oxford Road added and Fenceline amended in line with Local Authority comments.	13/03/24	AMN

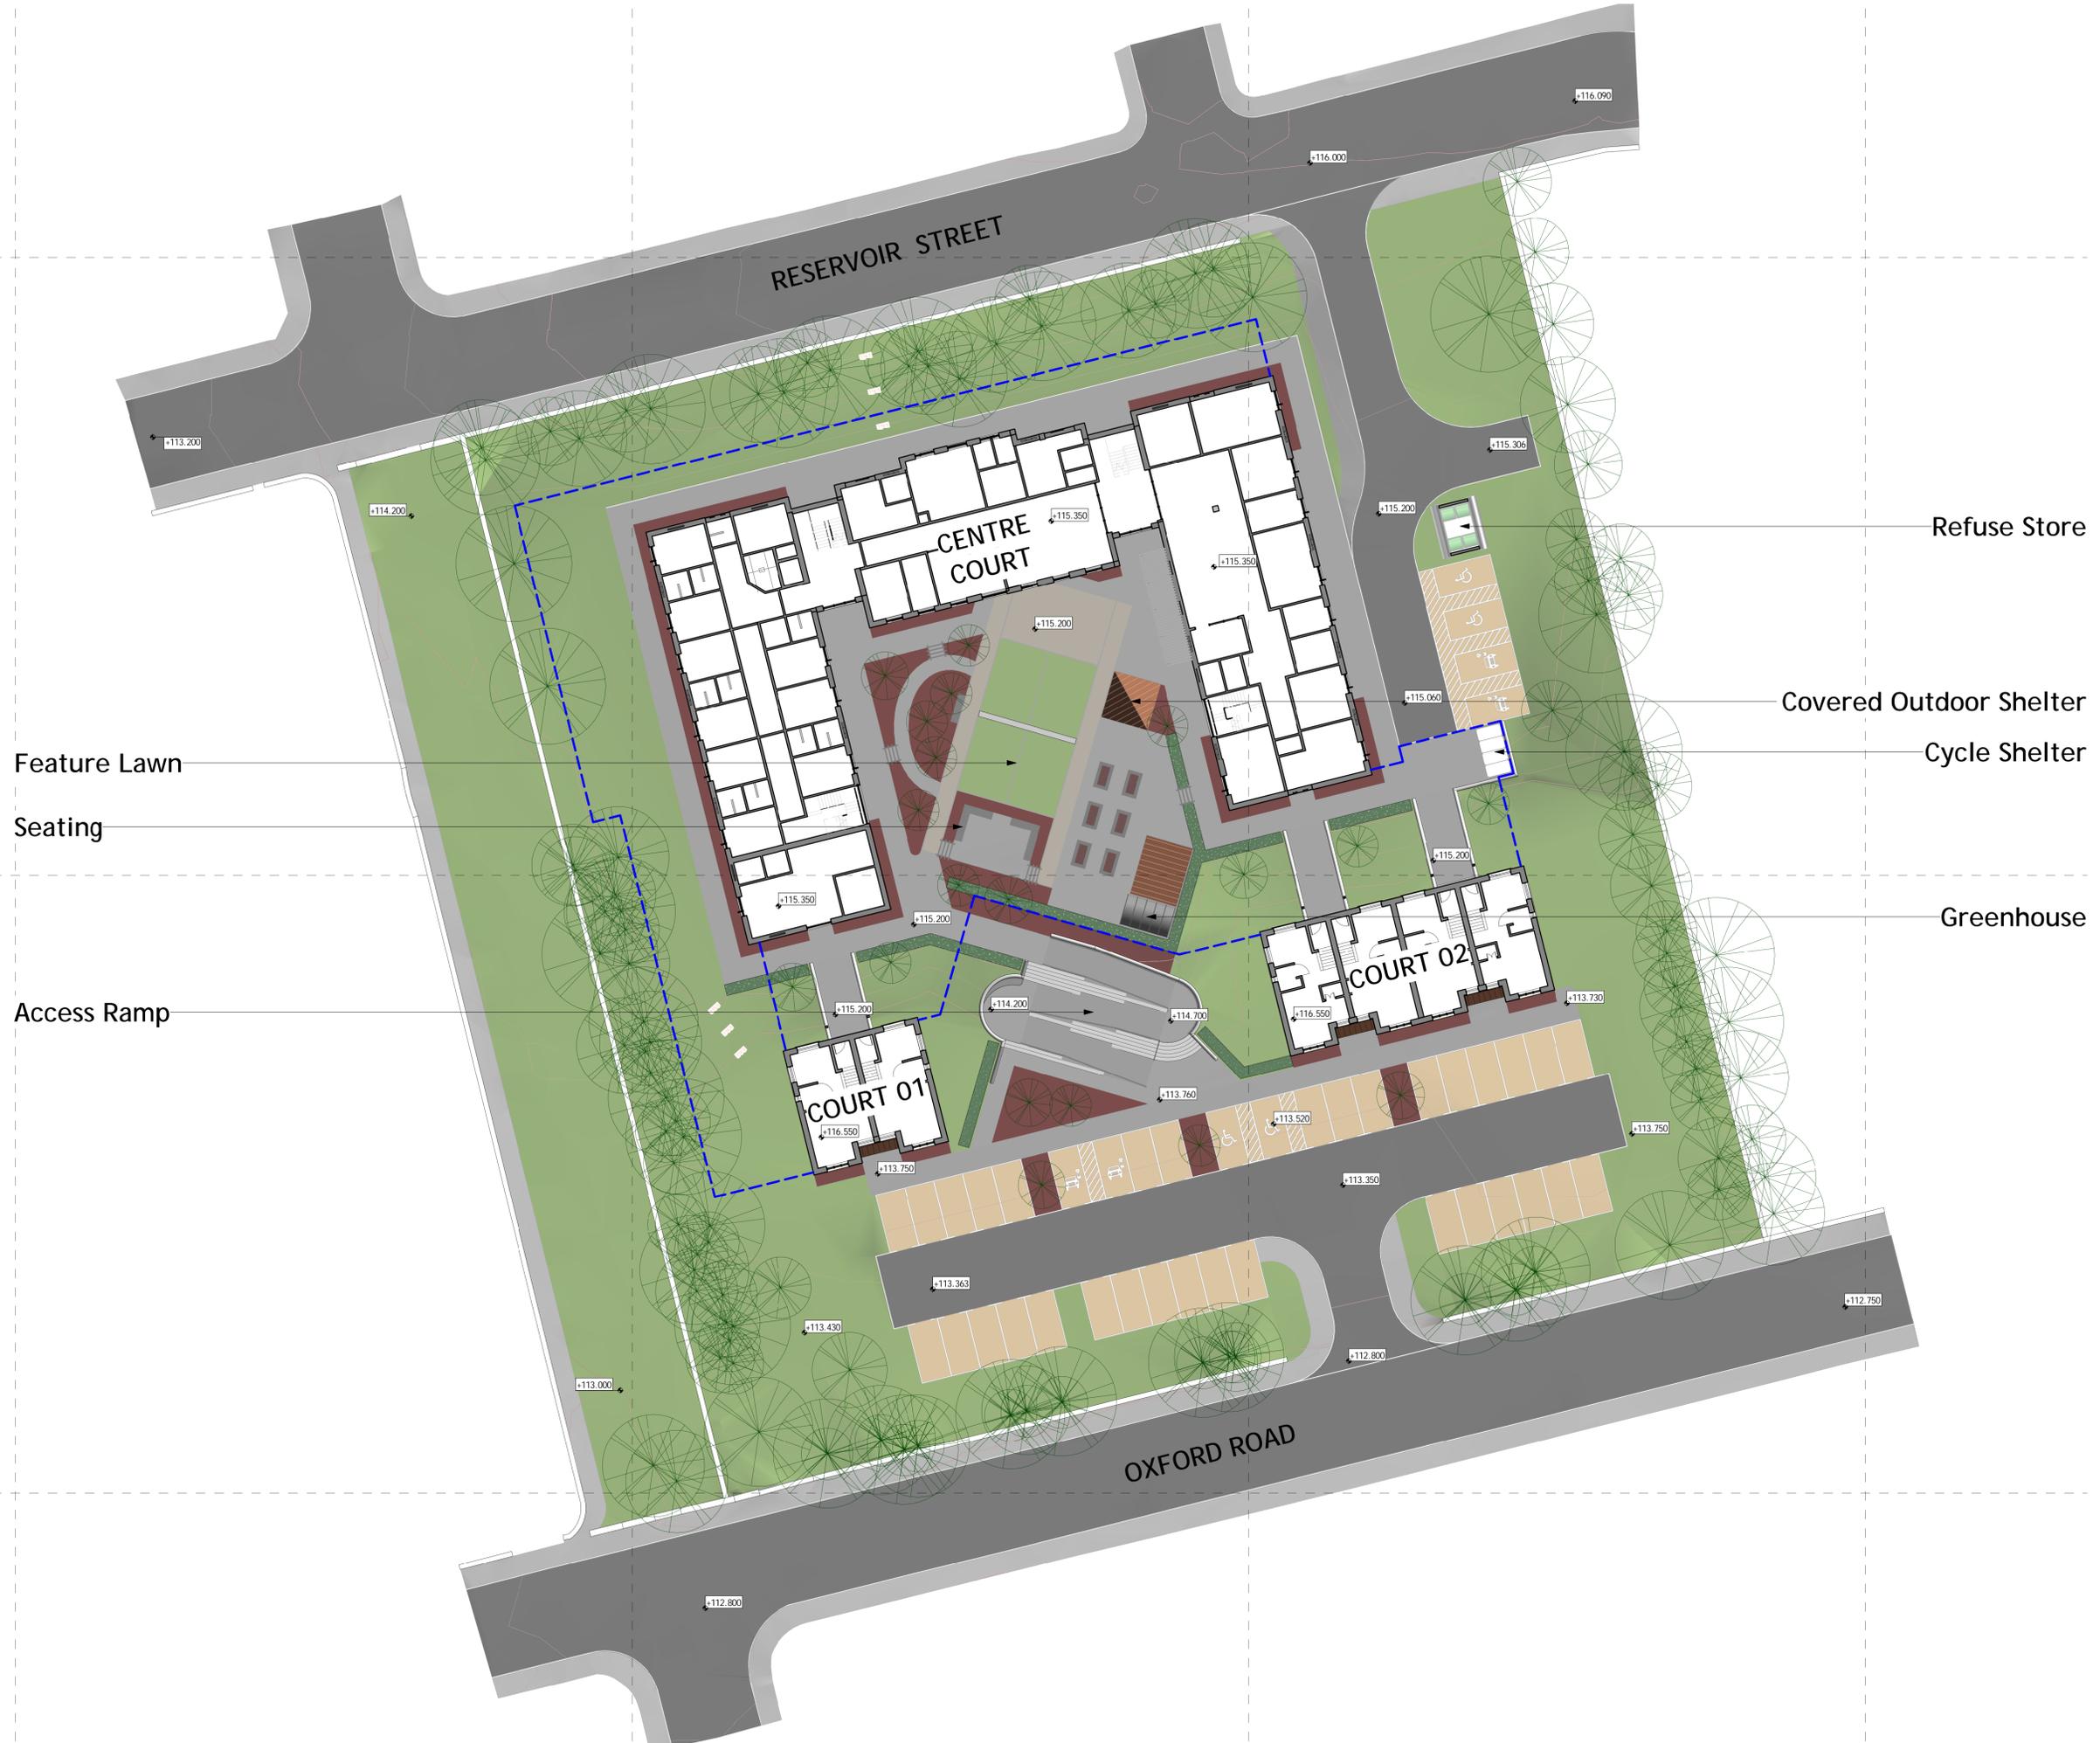

Refuse Store

Covered Outdoor Shelter


Cycle Shelter

Greenhouse

Feature Lawn

Seating

Access Ramp

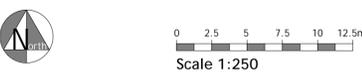

Farrell & Clark
Architects

LEEDS: 0113 259 0922
Leeds@farrellandclark.co.uk

LONDON: 0207 580 9210
London@farrellandclark.co.uk

www.farrellandclark.co.uk

Status: PLANNING	A3
Client: Thomas Owen Care	
Project: Fredrick Finlay Oxford Road, Dewsbury	
Title: Proposed Site Plan	
Drawn: AMN	Date: June 2023
Check: NC	Scale: 1 : 250 @A1
Information Name: 410004-FCA-01-00-DR-A-	Rev: P04