



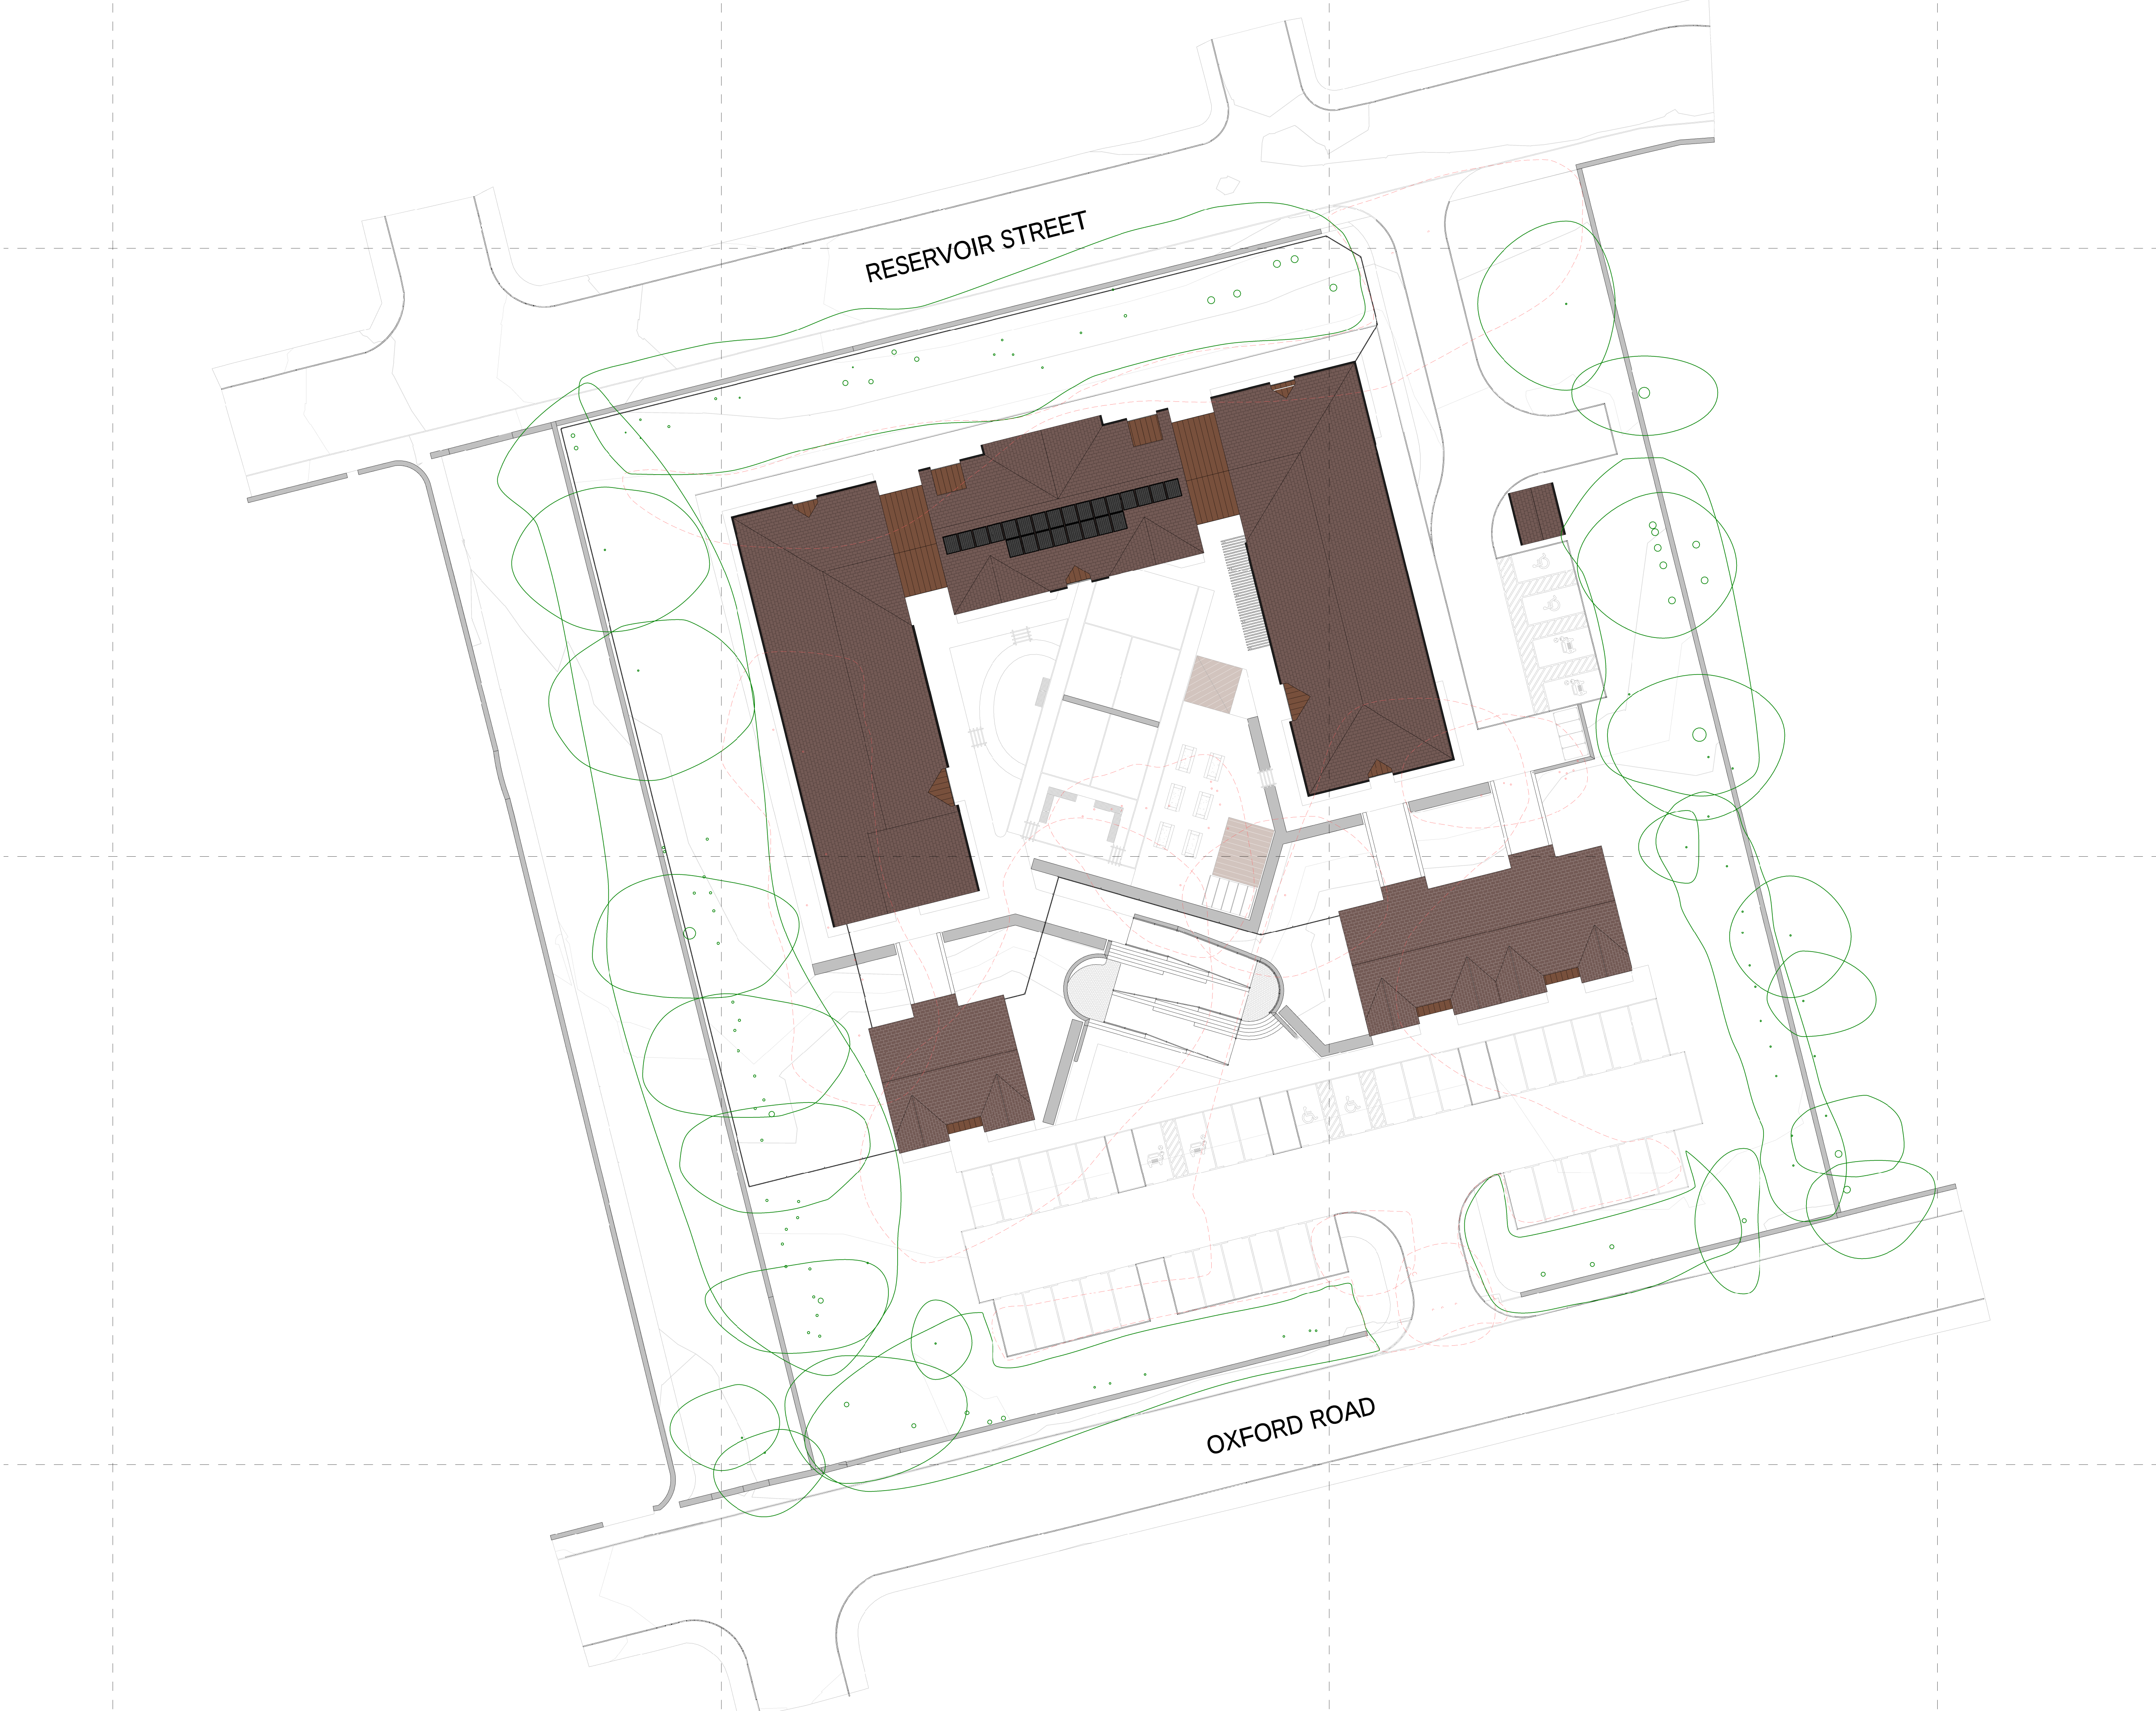

FARRELL & CLARK LLP © Do not scale from this drawing			
Rev.	Description	Date	By
P01	Issued for Planning	17/08/23	ED
P02	Materials and Roofscape amended.	04/01/24	ED
P03	Additional footpath off Oxford Road added and materials amended in line with Local Authority comments.	13/03/24	AMN

Roof Plan
1 : 250

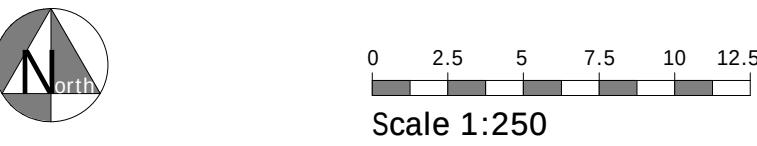

FCFarrell & Clark
Architects

LEEDS
0113 259 0922
Leeds@farrellandclark.co.uk

LONDON
0207 580 9210
London@farrellandclark.co.uk
www.farrellandclark.co.uk

Status:	PLANNING	A3
Client:	Thomas Owen Care	
Project:	Fredrick Finlay Oxford Road, Dewsbury	
Title:	Proposed Roof Plan	
Drawn:	AMN	Date: August 2023
Check:	NC	Scale: 1 : 250 @A1
Information Name:		Rev:
PROJECT NO.	TYPE NO.	REVISION
410004-FCA-01-ZZ-DR-A-	0711	P03