




FARRELL & CLARK LLP © Do not scale from this drawing			
Rev.	Description	Date	By
P01	Issued for Planning	06/10/23	ED
P02	Bin Store extended to increase capacity to 6No.	04/04/24	AMN

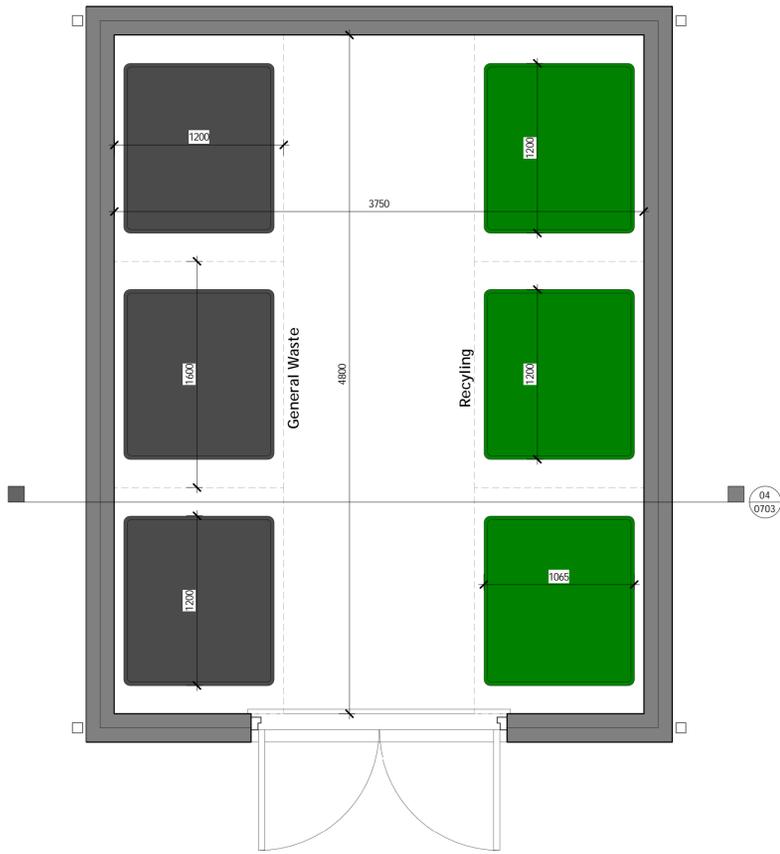

Proposed Bin Store Plan
1 : 25

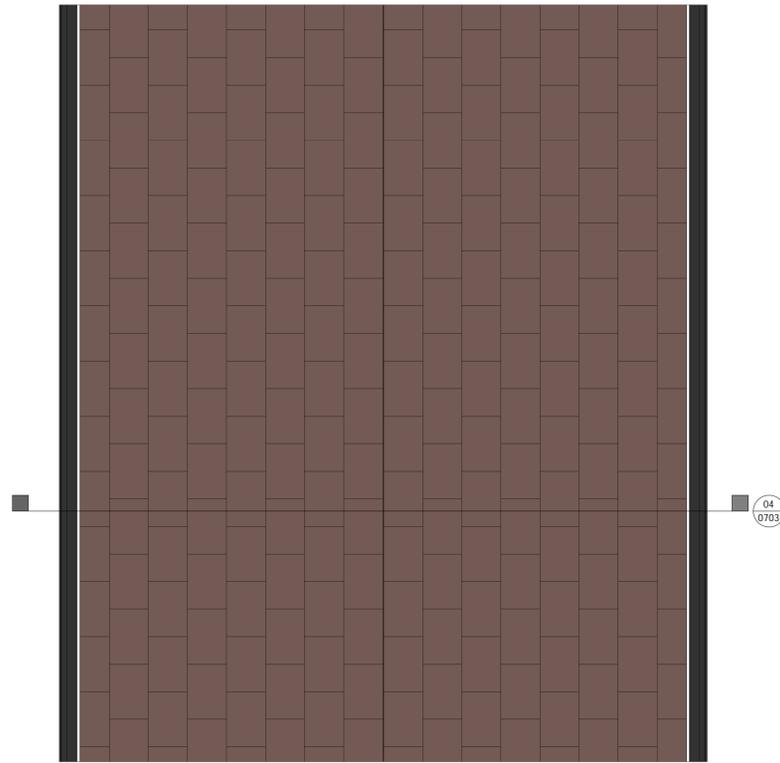

Proposed Bin Store Roof Plan
1 : 25

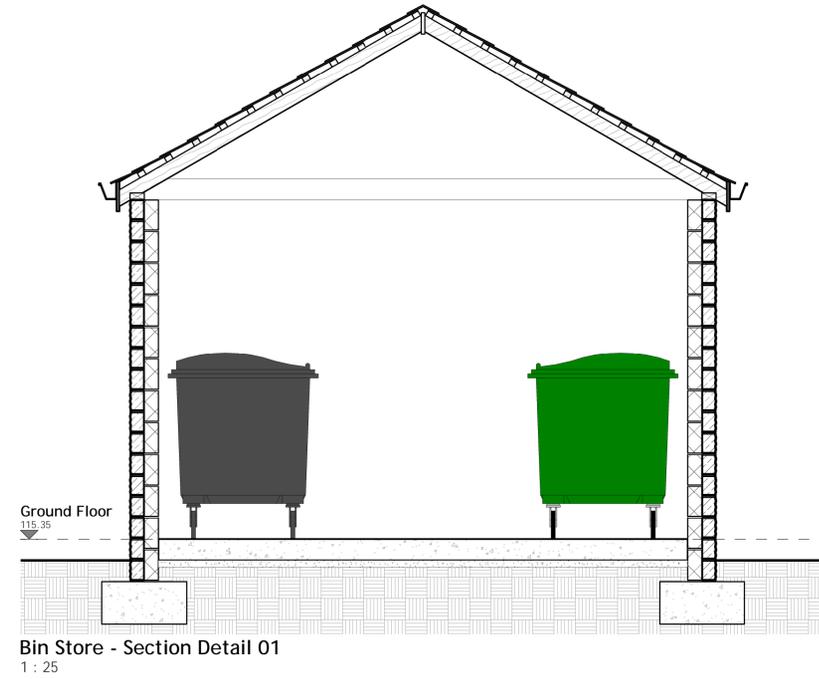


Bin Store - Section Detail 01
1 : 25

NOTES:

- Bin Store to be construction in materials to match the main buildings on site.
- Space will be provided for 6No 1100lt commercial wheelle bins
- All waste will be segregated in line with Kirkees recycling guidance.
- All waste will be collected from the site by a contracted waste recycling operator.
- Clinical waste including sharps bins will be collected securely by a specialist waste processing contractor.



Bin Store - Front Elevation
1 : 25

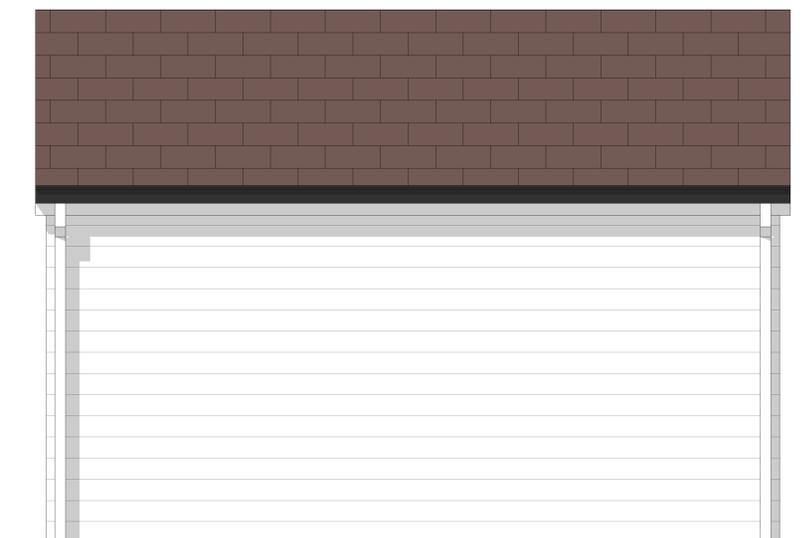

Bin Store - Side Elevation
1 : 25



Bin Store - Rear Elevation
1 : 25

0 0.3 0.5 0.8 1 1.3m
Scale 1:25

Farrell & Clark
Architects

LEEDS 0113 259 0922
Leeds@farrellandclark.co.uk

LONDON 0207 580 9210
London@farrellandclark.co.uk

www.farrellandclark.co.uk

Status: PLANNING A3

Client: Thomas Owen Care

Project: Fredrick Finlay
Oxford Road, Dewsbury

Title: Proposed Bin Store

Drawn: ED Date: 06/10/23

Check: AN/NC Scale: 1 : 25 @A1

Information Name: 410004-FCA-00-01-DR-A-0703 Rev: P02