



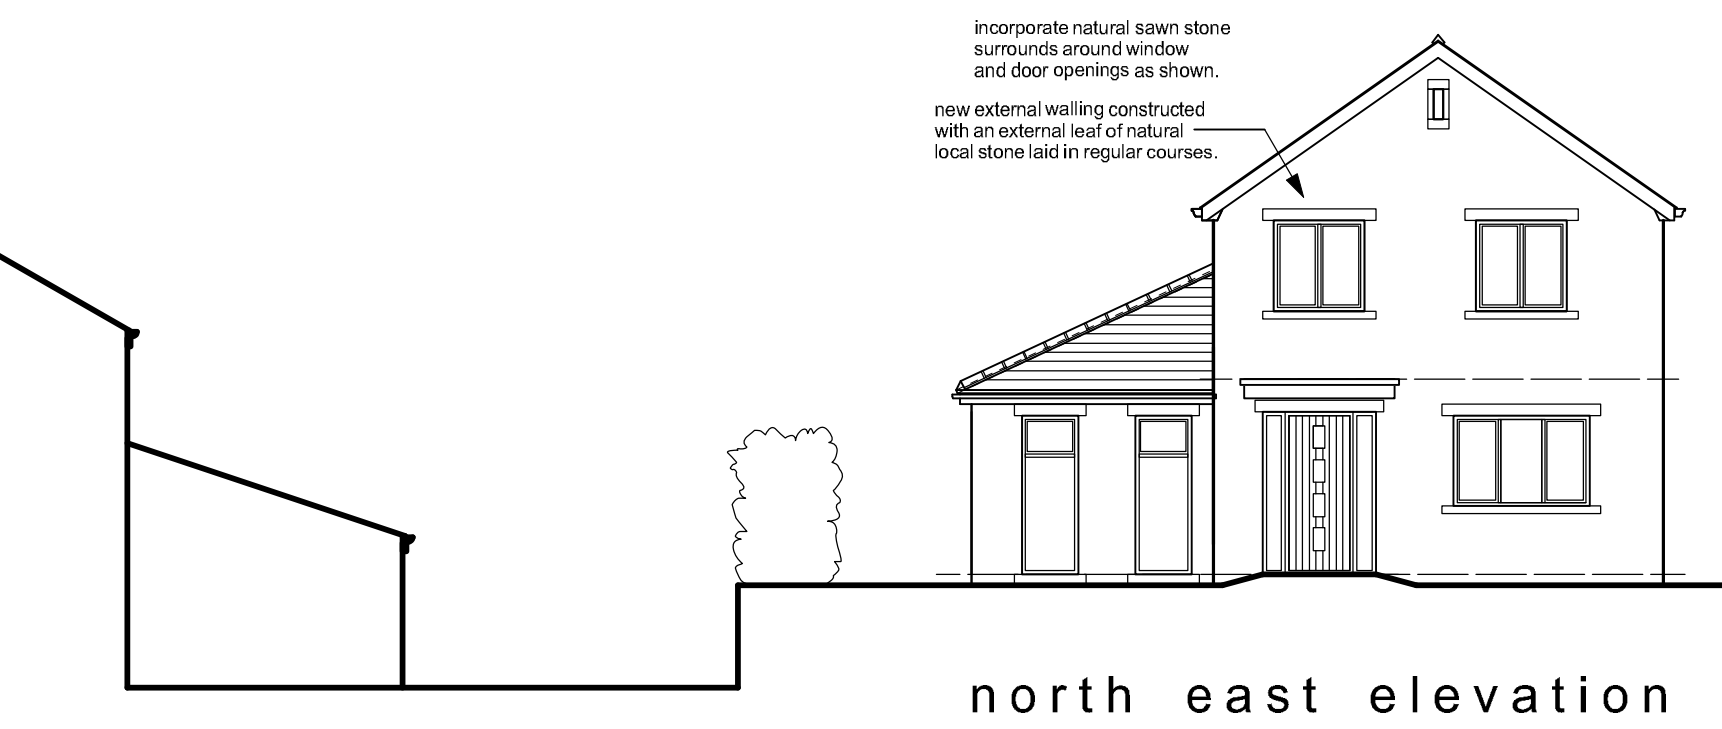


north east elevation

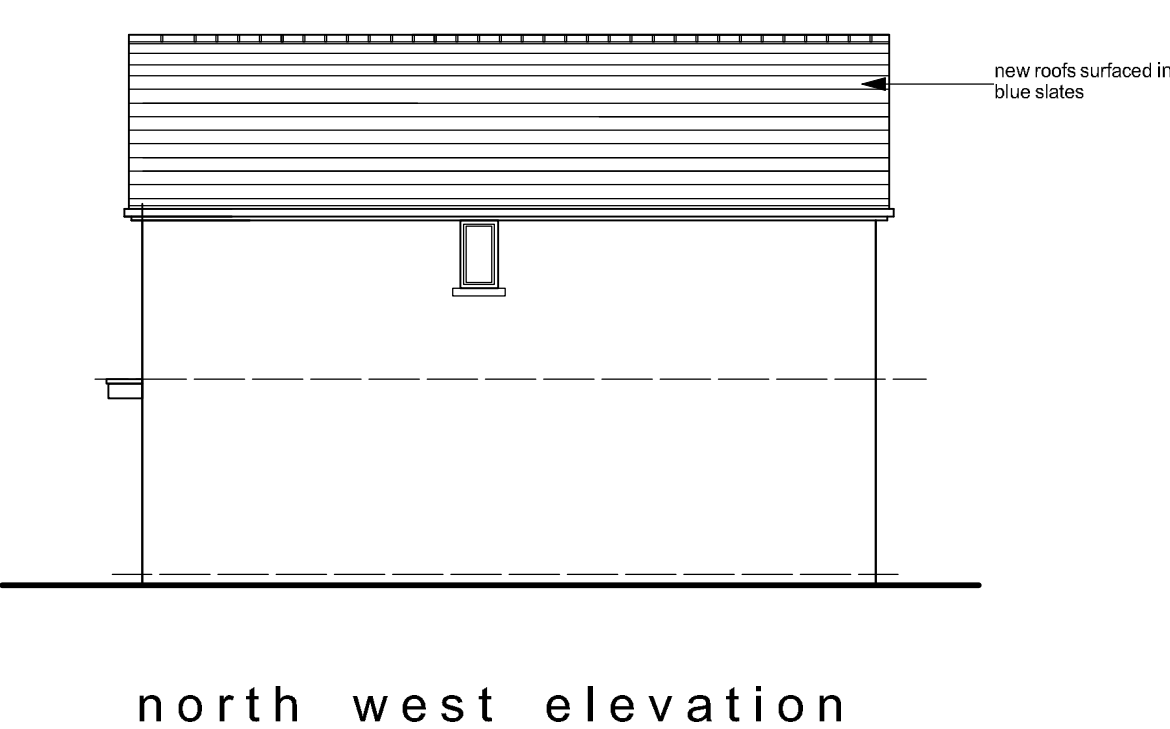


north west elevation




south west elevation

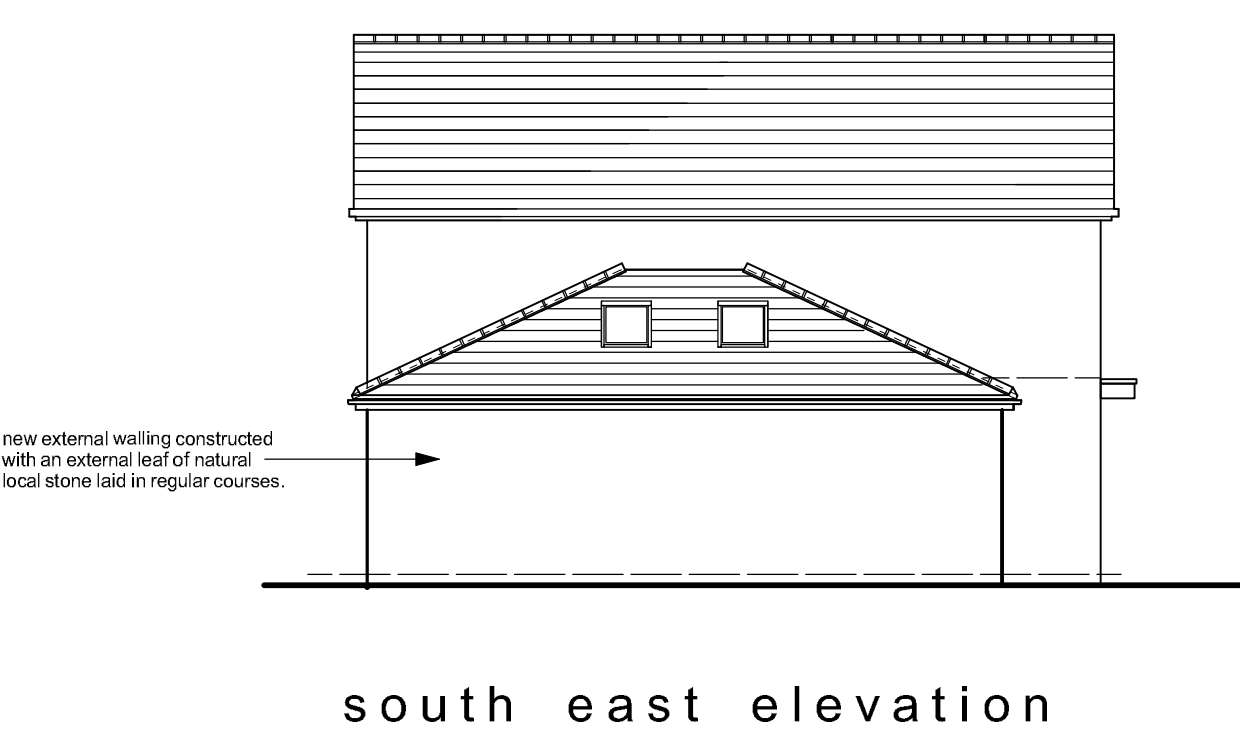

south east elevation

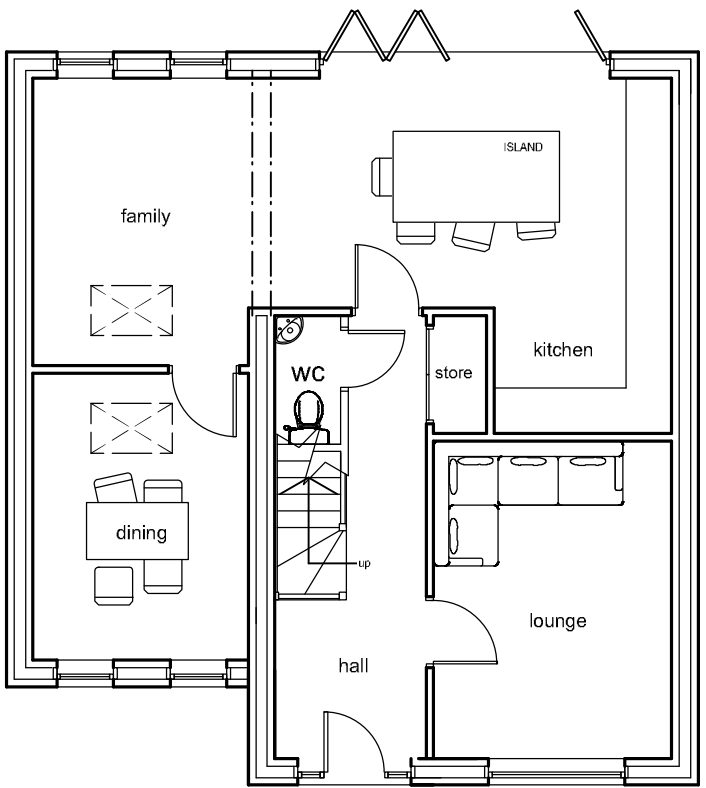


ground floor plan

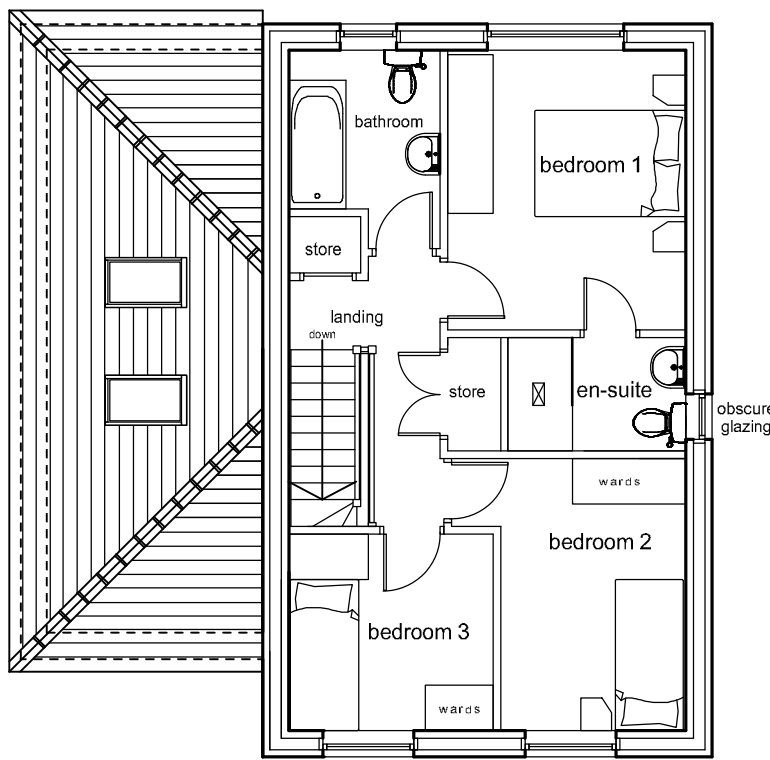


first floor plan

BRICK
HOUSE

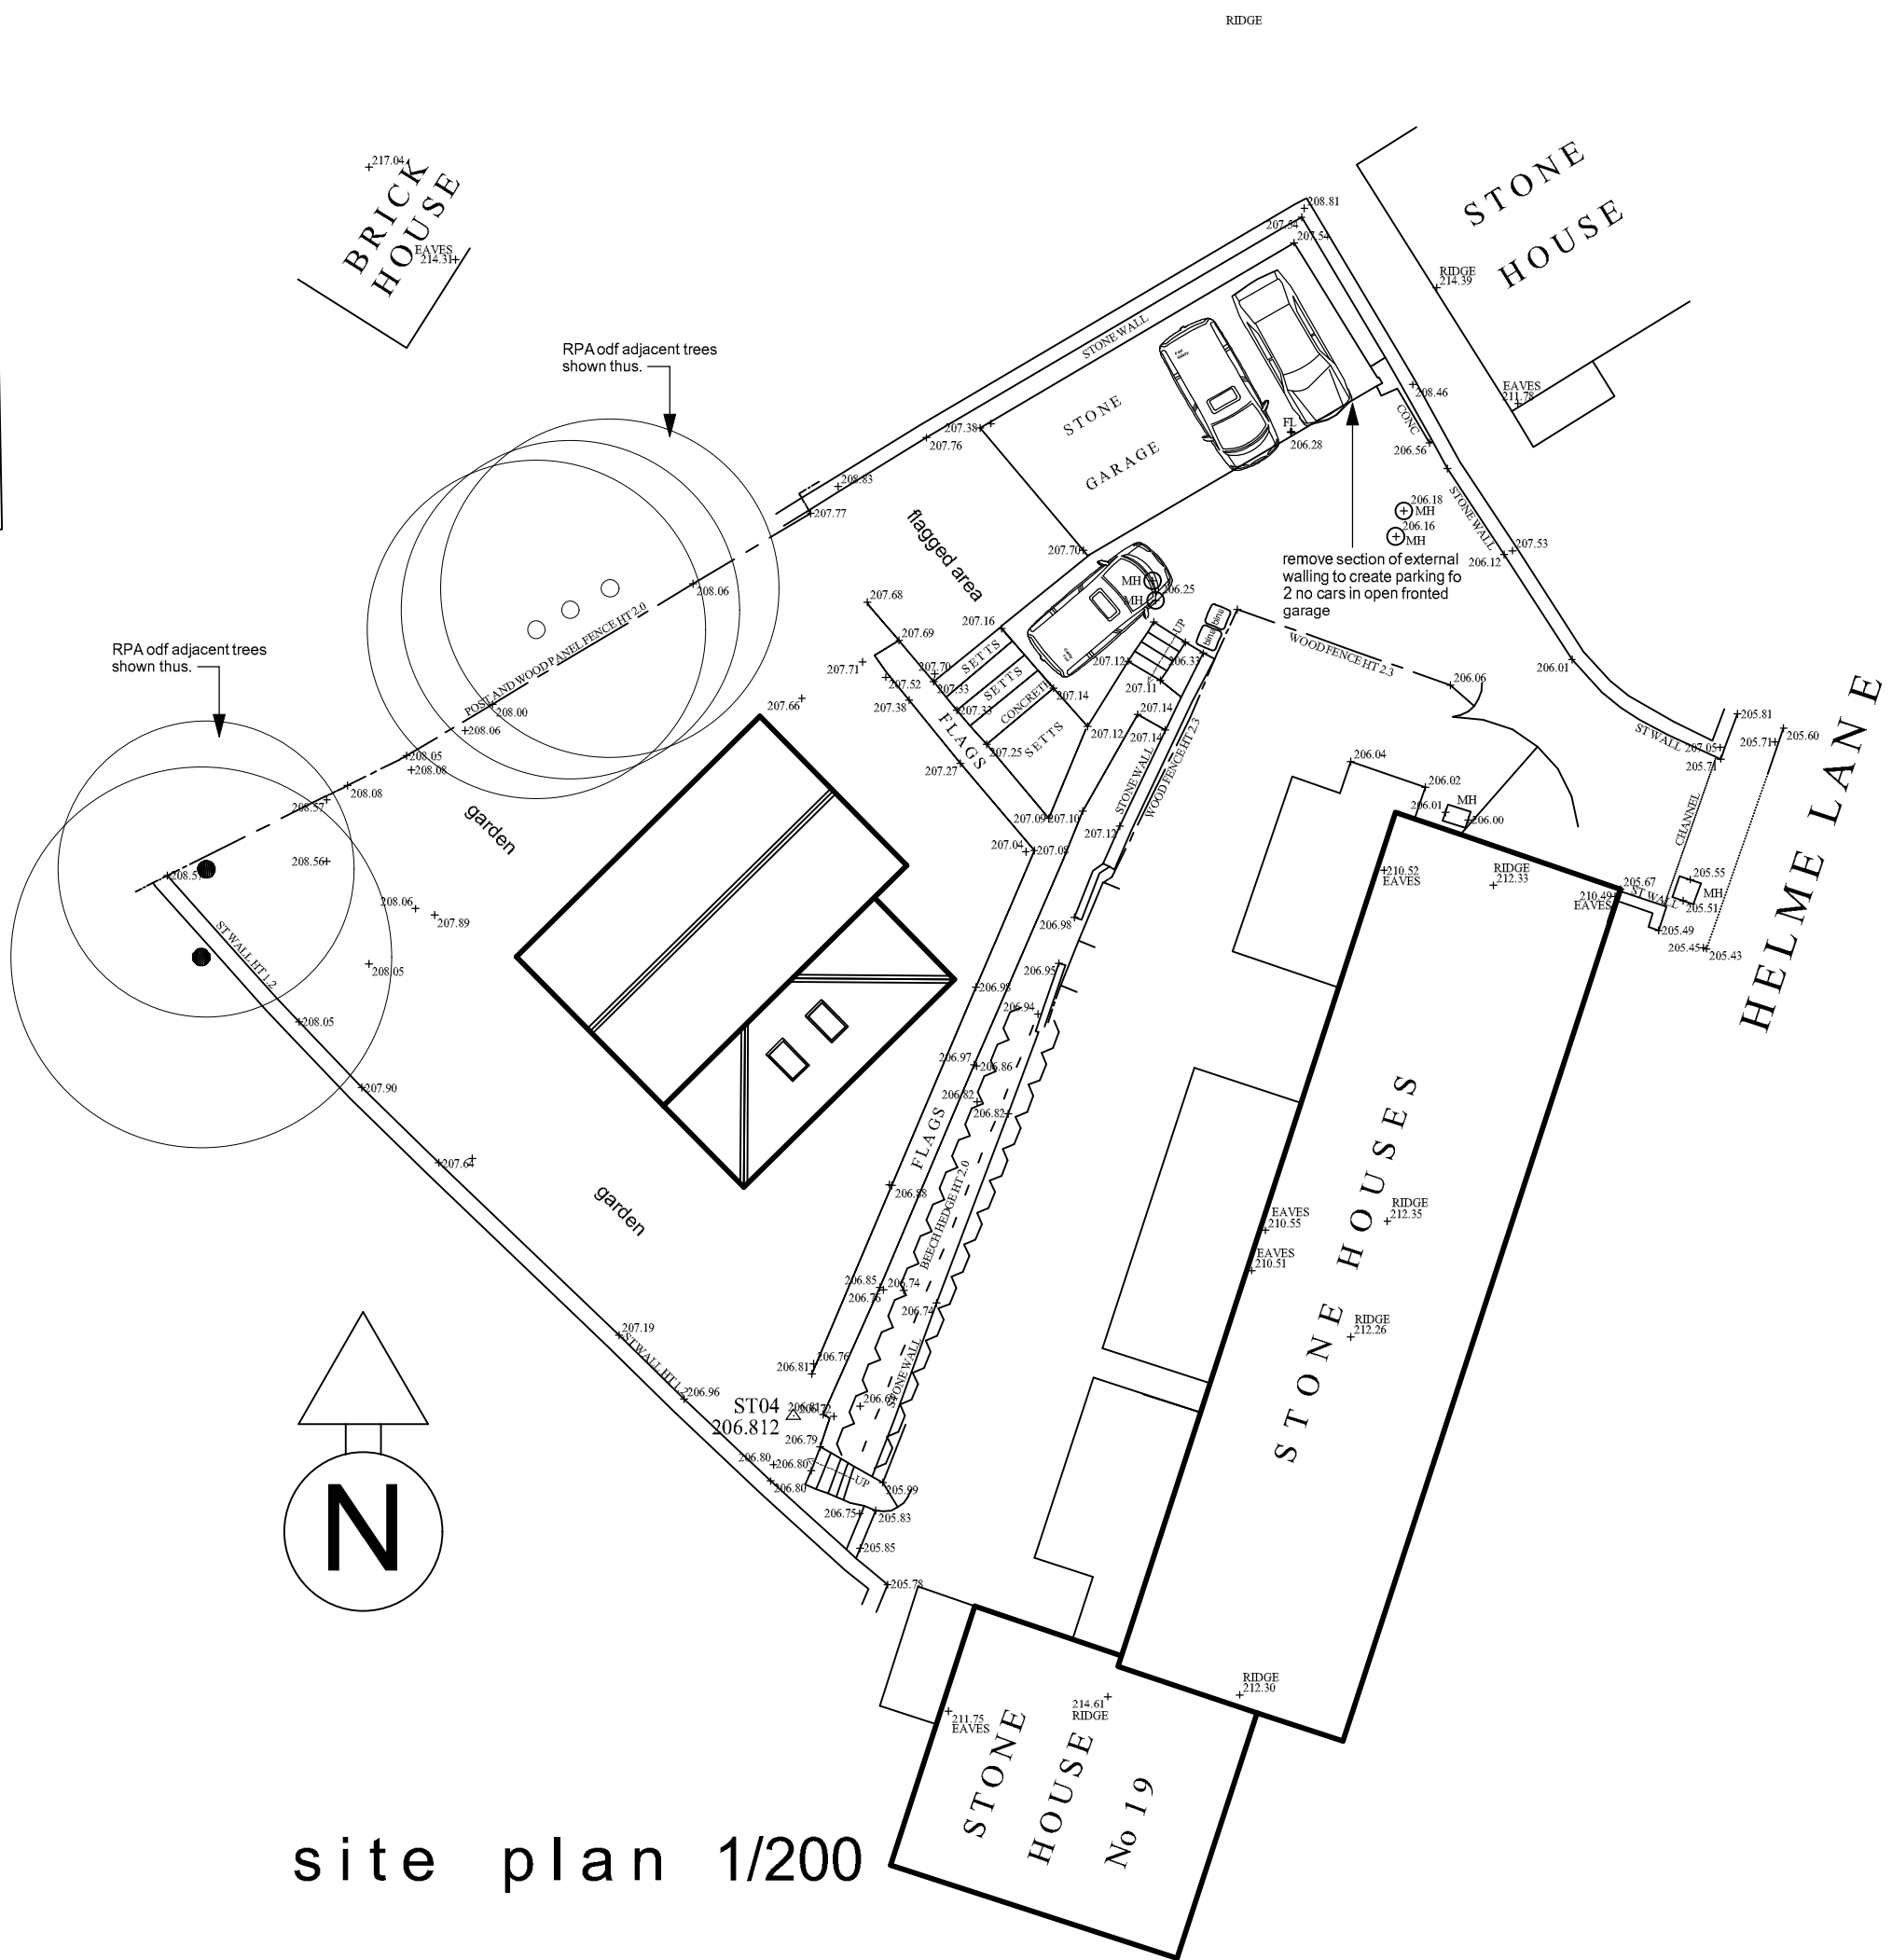

site plan 1/200

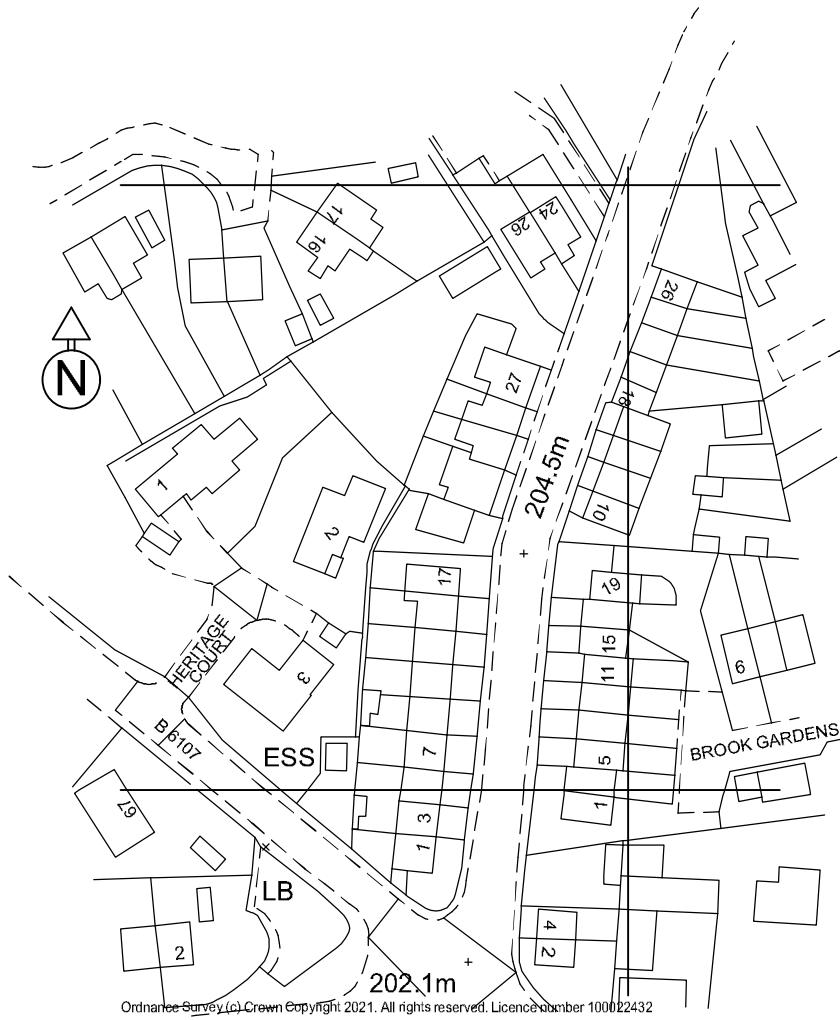

LOCATION PLAN 1/1250

Notes:
This drawing has been prepared specifically for the purpose of Planning Permission (where appropriate) & Building Regulation Approval. Valley Properties accept no liability for errors or omissions. The drawing may be used for estimating purposes, but the Principal Contractor must carry out a site investigation. The Contractor is responsible for checking site dimensions, materials etc., and all building work, such work being checked by Building Control on site, as may be appropriate. Valley Properties disclaim any liability for works carried out.

Revisions:
Rev. A
Rev. B
Rev. C

VALLEY PROPERTIES
ARCHITECTURAL DESIGN SERVICES
7 Holmfirth Road
Meltham
Holmfirth HD9 4AA
Tel: 01484 854100 Mob: 07769736142
E-mail: vproperties@supanet.com

Client Details

Tina Prust

Project Title
Proposed erection of new dwelling on land to rear of
19 Helme Lane
Meltham
Holmfirth

Drawing Title
Planning Drawing - Modified Proposals

Scale: 1:100 & 1:200	Drawing Number: 2020/063/04	Rev: June 2021	Date Drawn: June 2021	Drawn By: Andrew Smith
-------------------------	--------------------------------	-------------------	--------------------------	---------------------------