




Side Elevation SW  
1 : 100

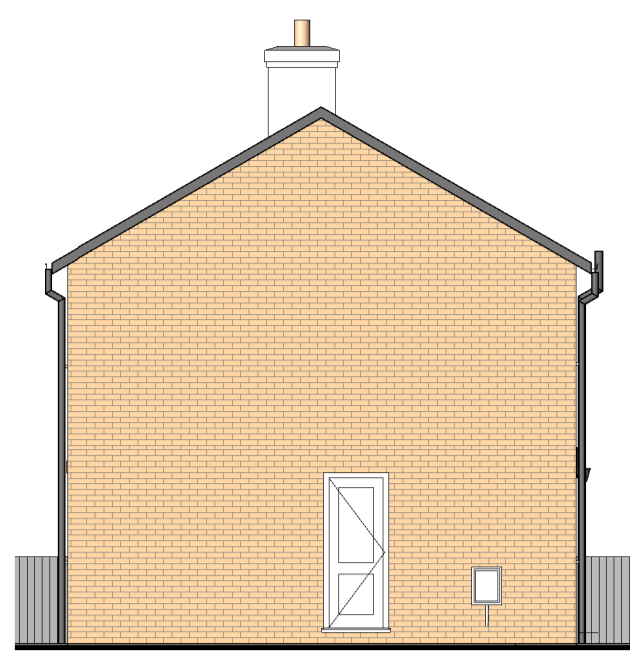



Side Elevation NE  
1 : 100

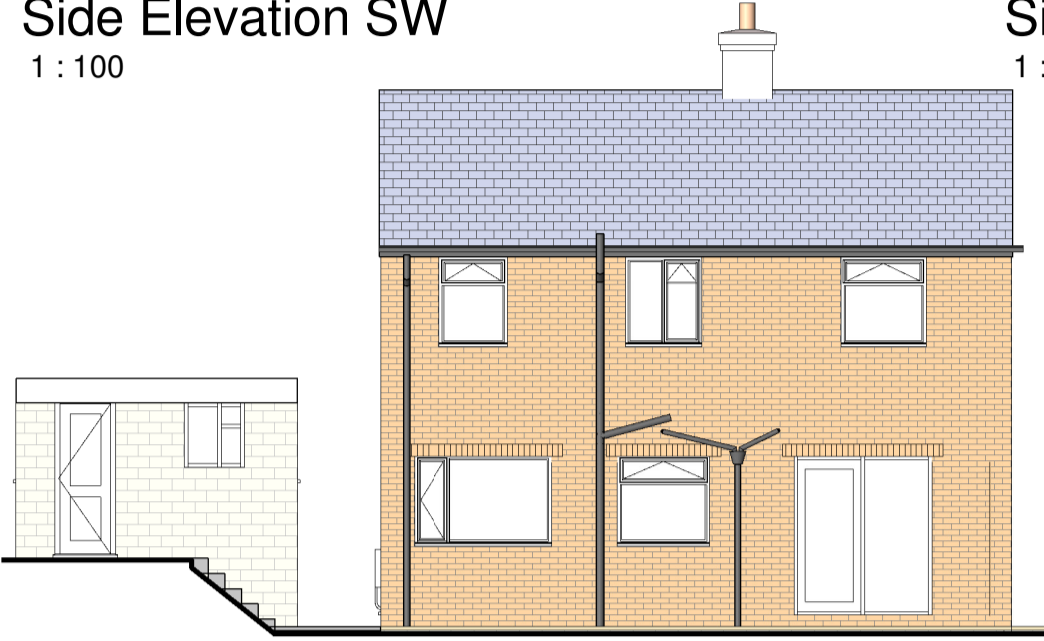


Rear Elevation NW  
1 : 100

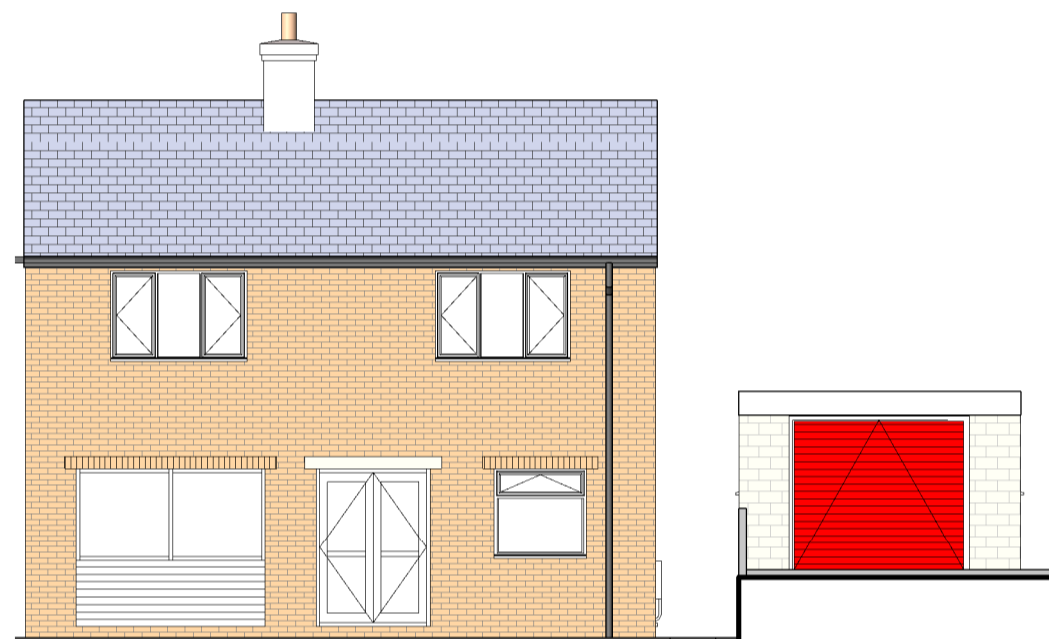

Front Elevation SE  
1 : 100

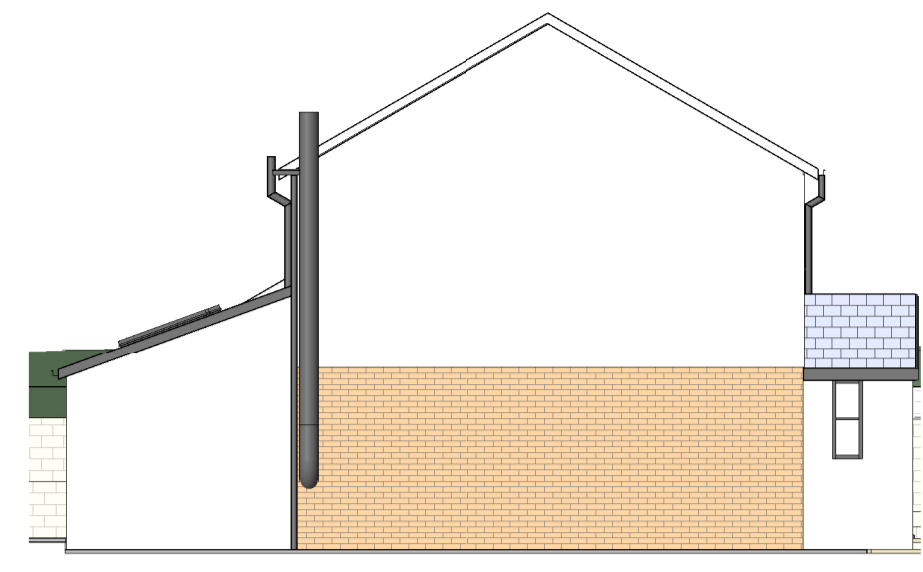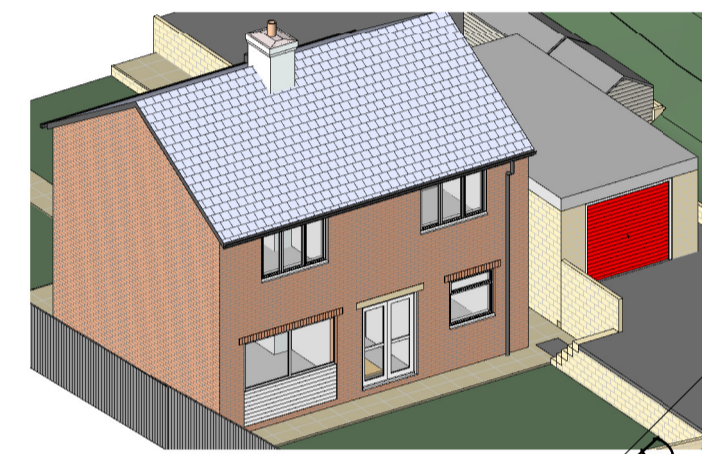

Side Elevation SW  
1 : 100

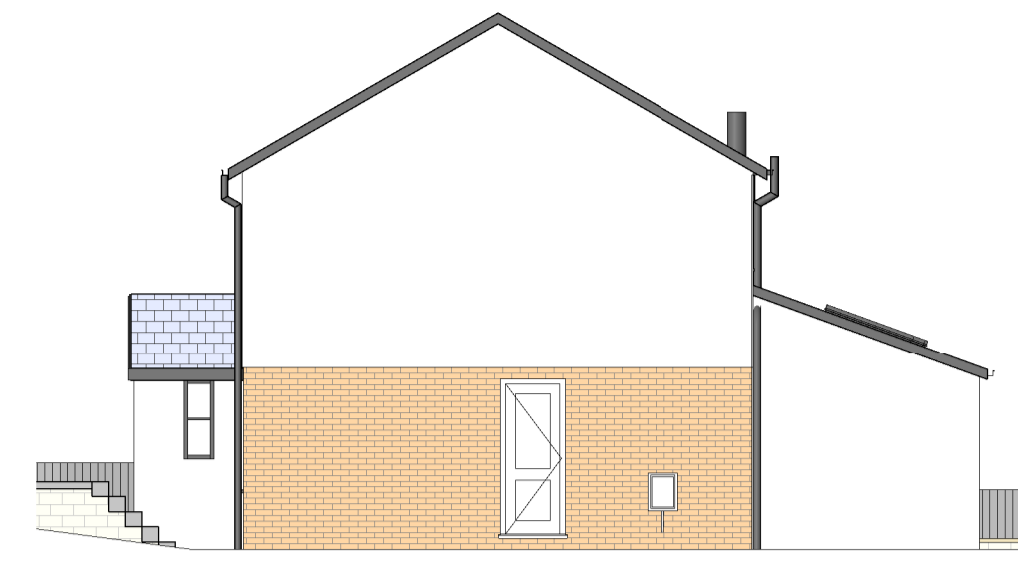





Side Elevation NE  
1 : 100




Rear Elevation  
1 : 100




Front Elevation  
1 : 100

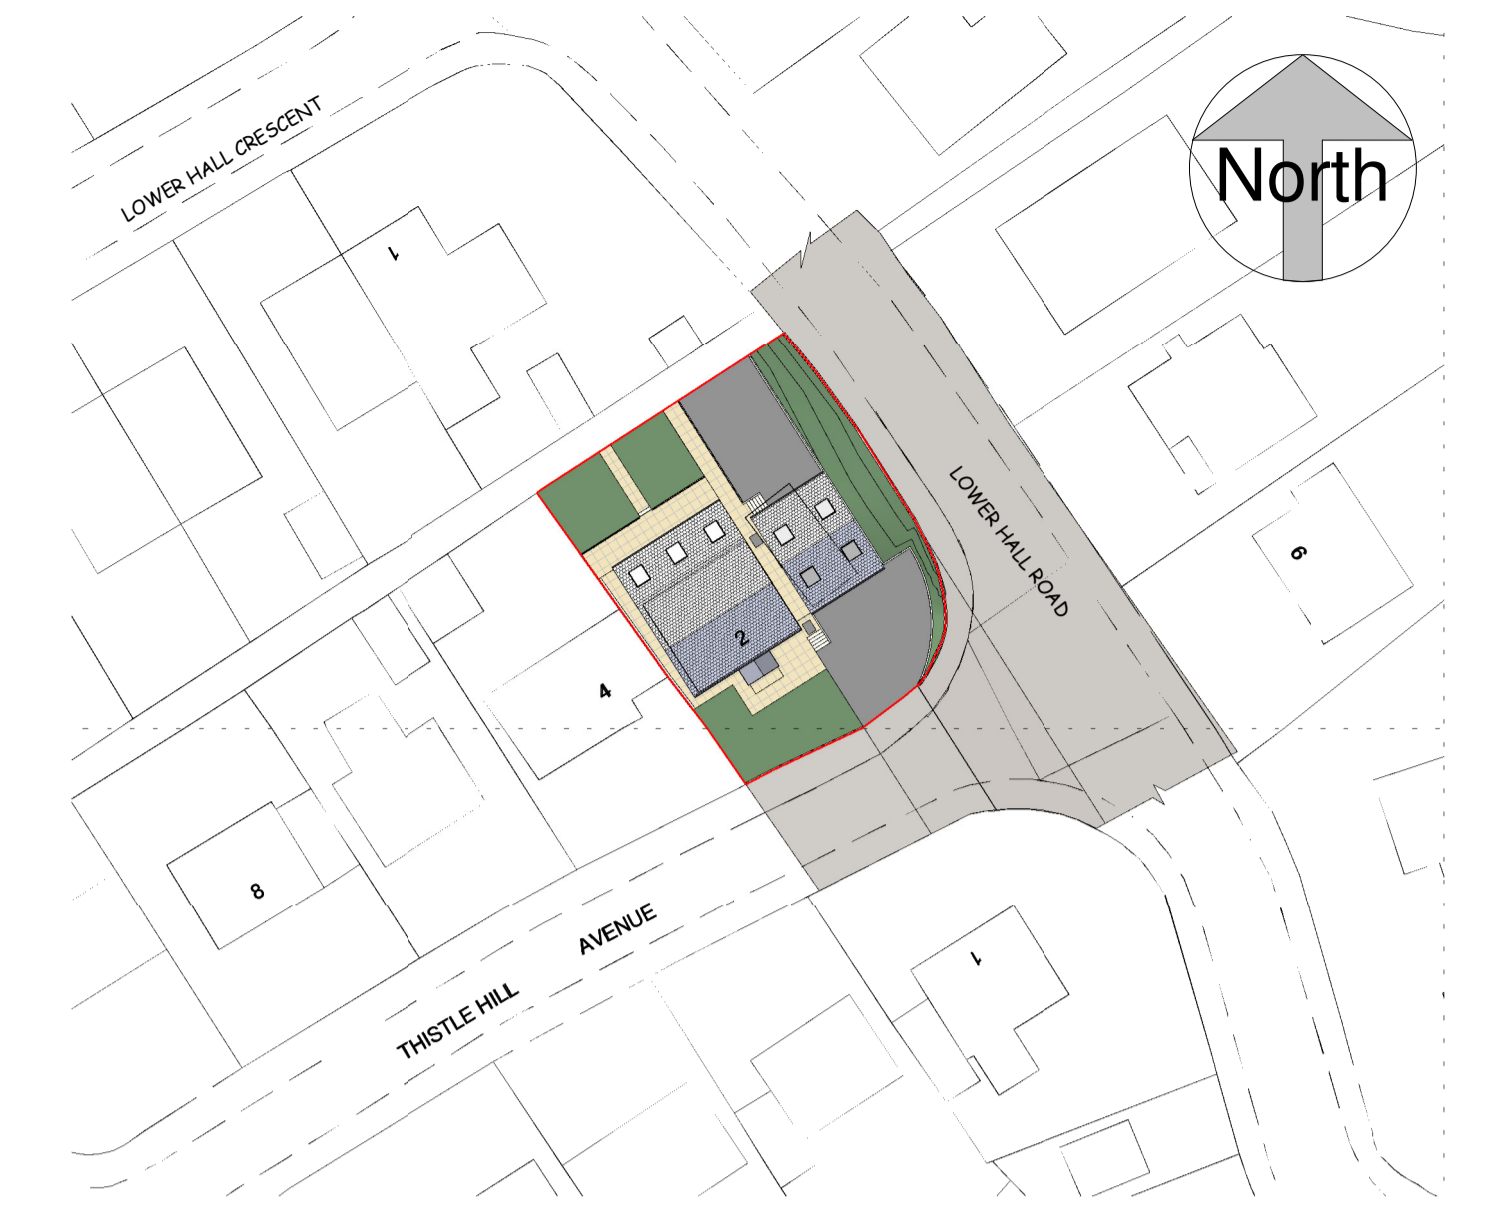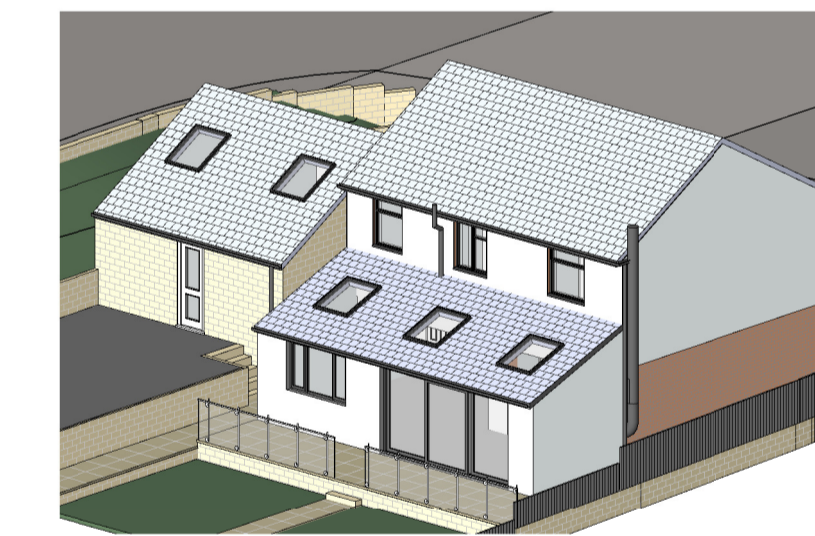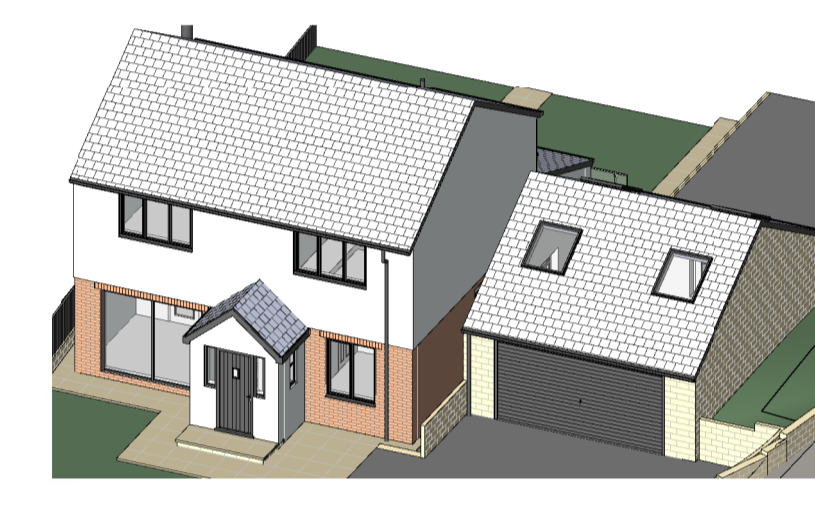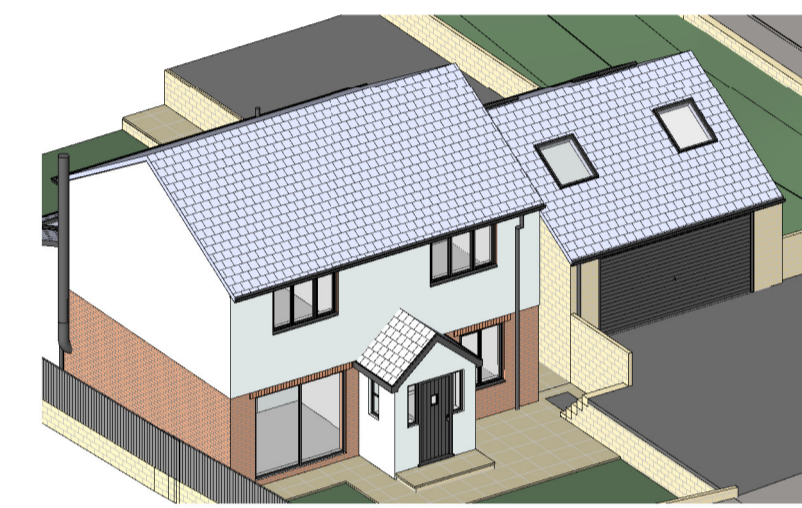


Block Plan  
1 : 500

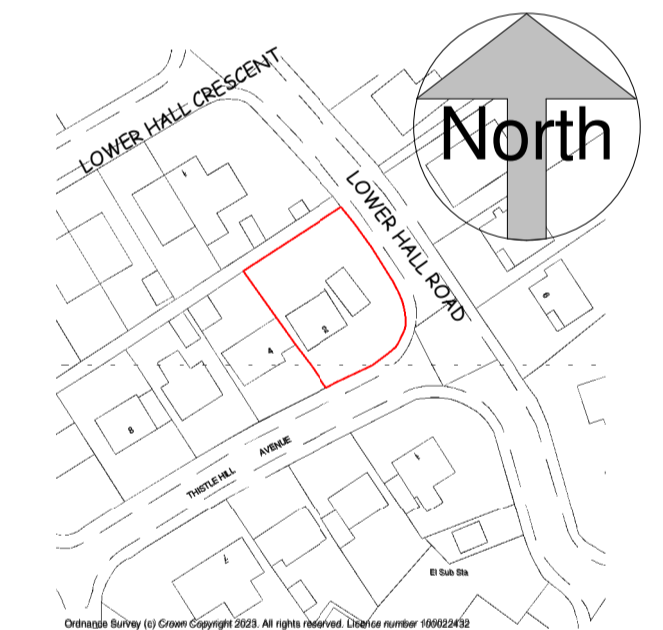


A4 Location Plan  
1 : 1250

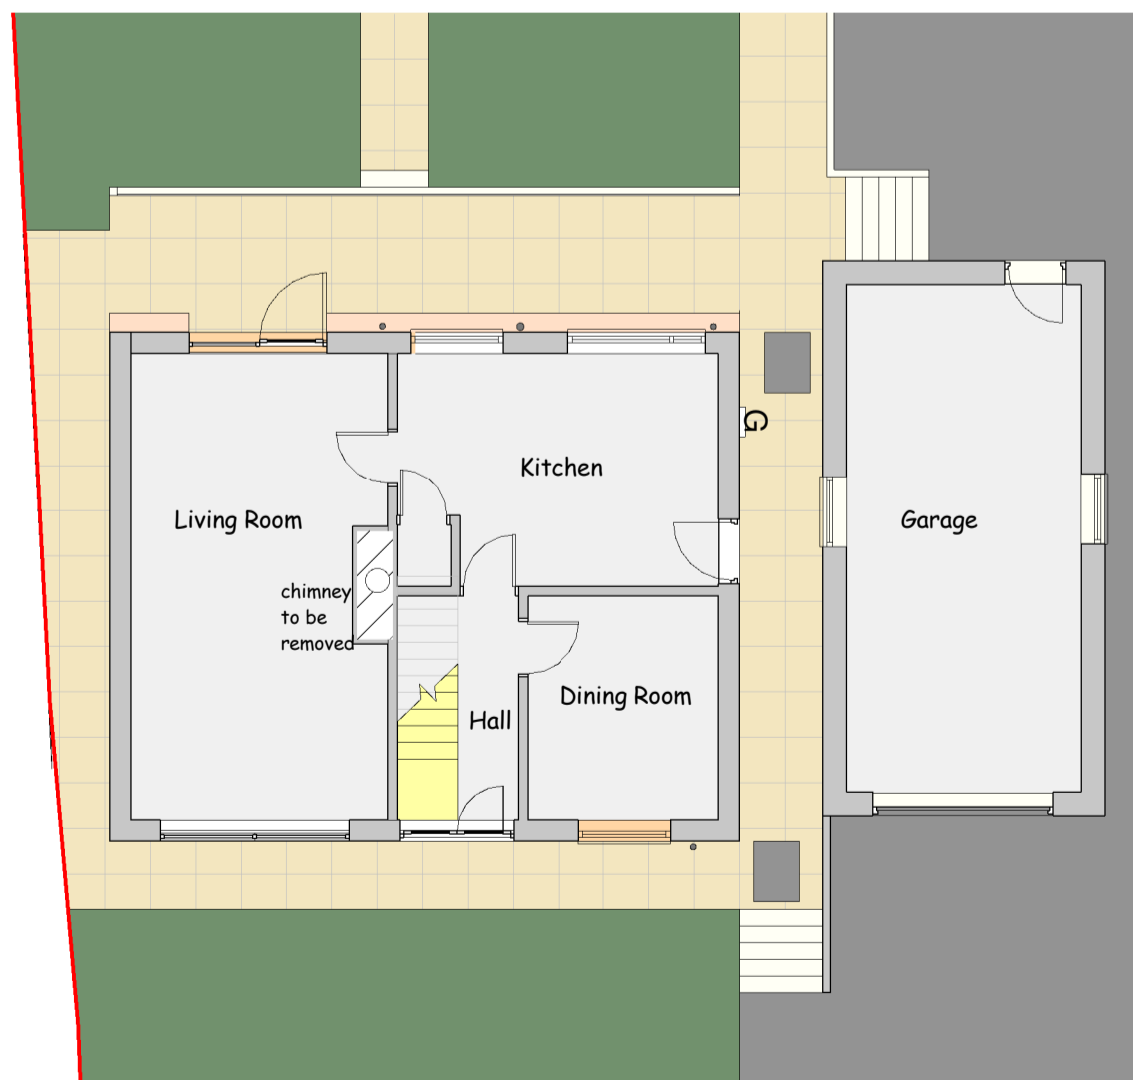

Ground Floor Plan  
1 : 100

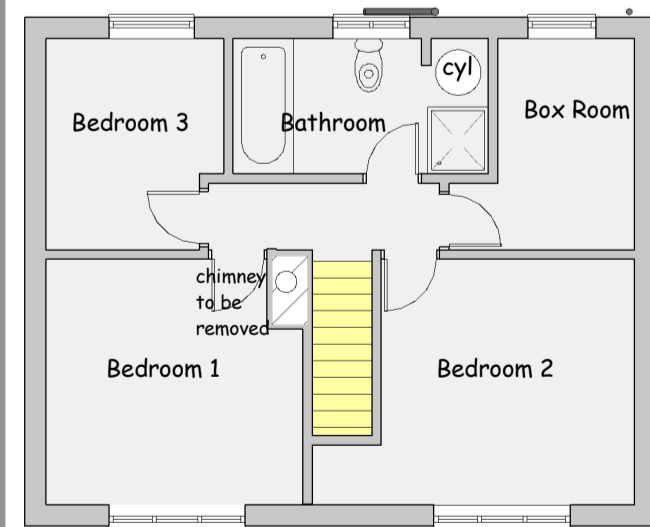



First Floor Plan  
1 : 100

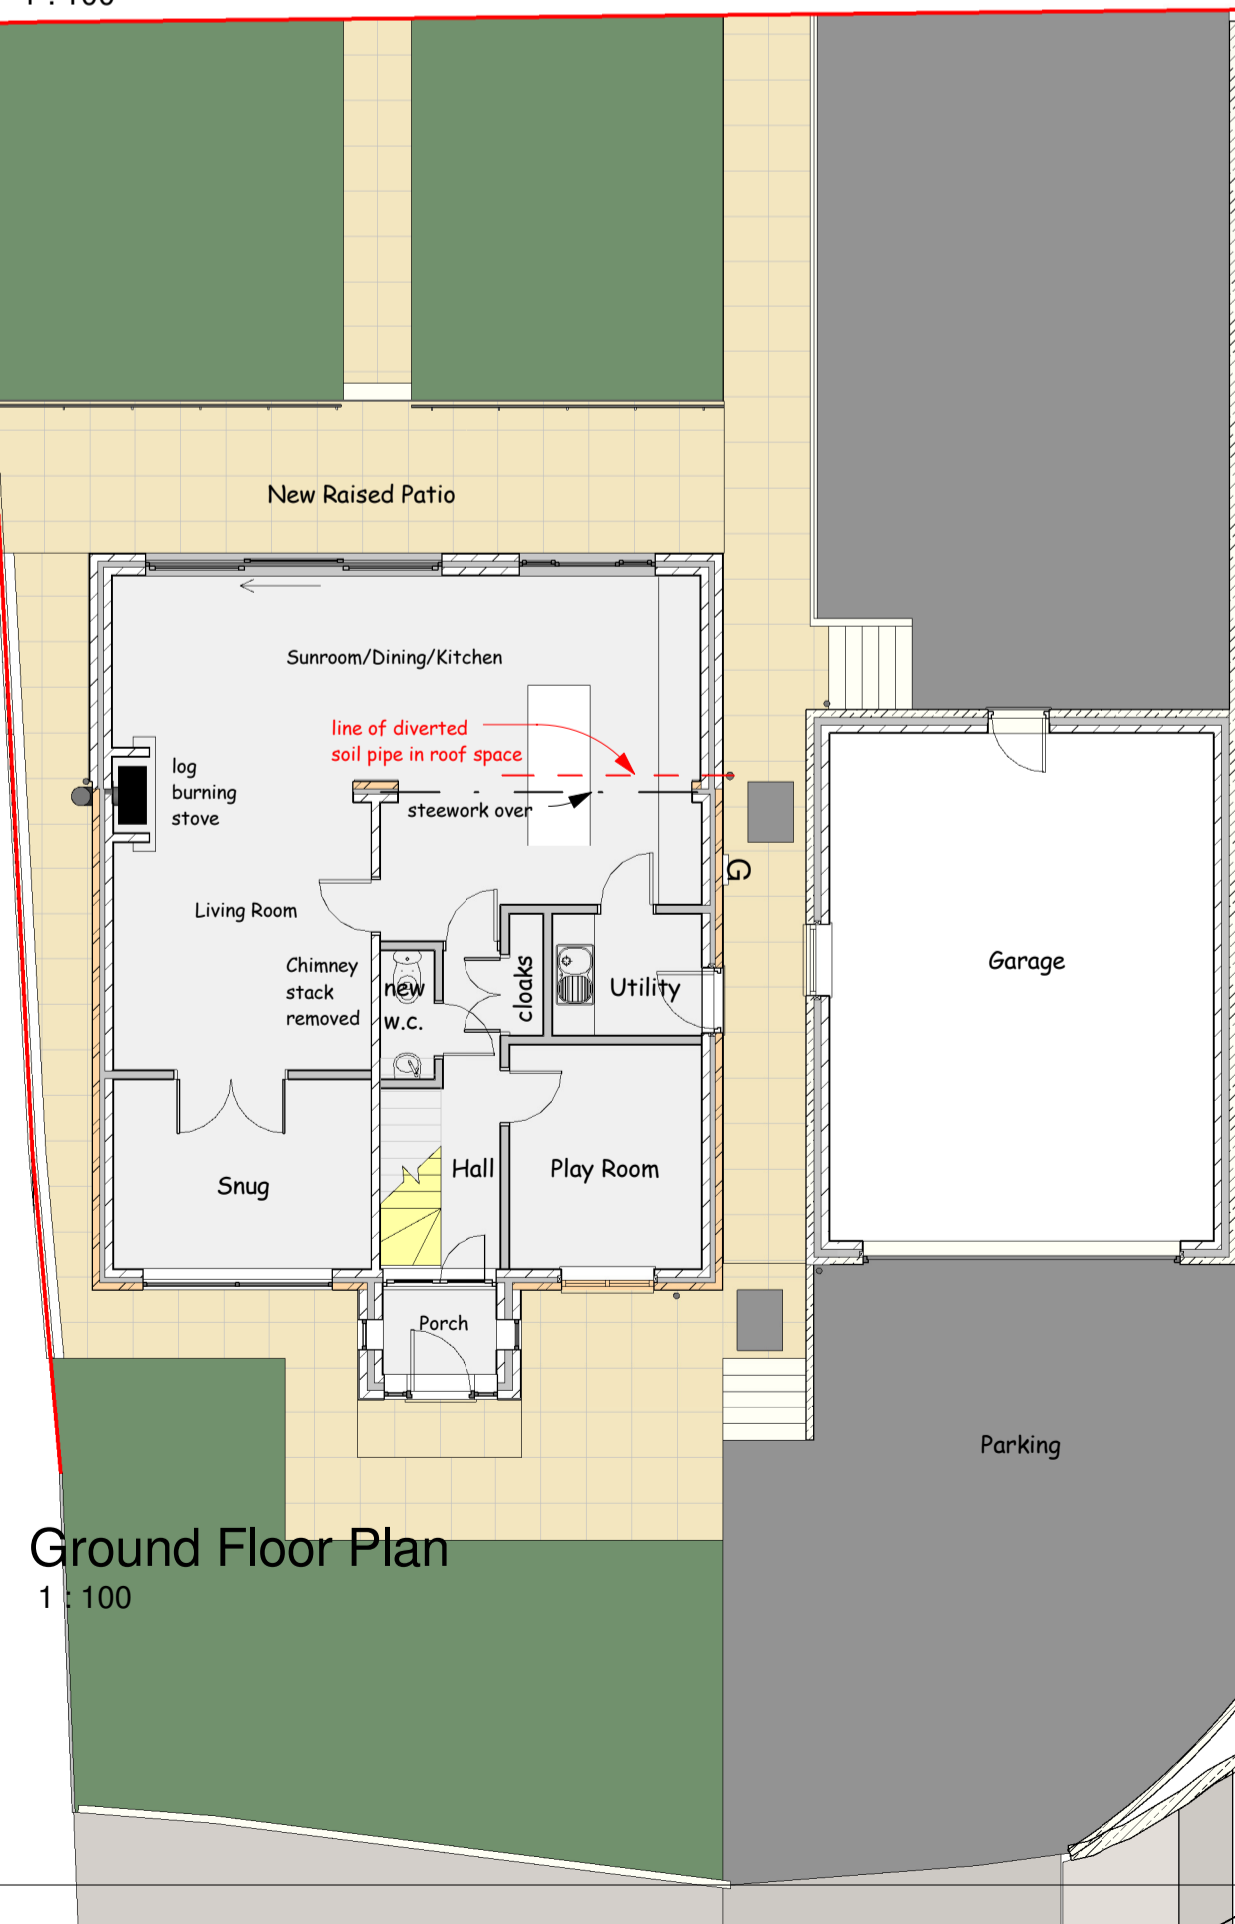

Ground Floor Plan  
1 : 100



First Floor Plan  
1 : 100

 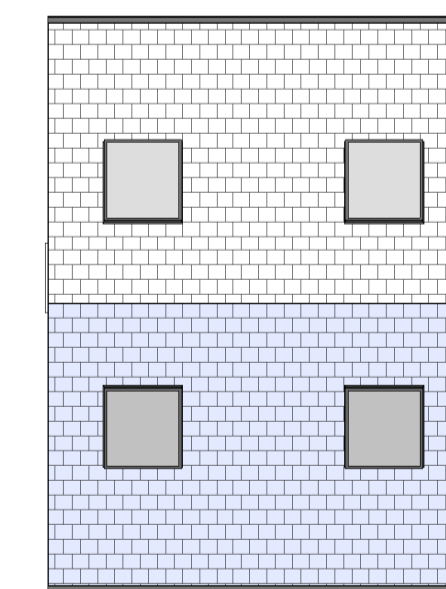

scale 1 : 100 @ sheet size A1

This drawing is copyright and must not be reproduced without written permission  
Do not scale - Use figured dimensions only

Proposed Side Extension and Rear Kitchen/Sunroom at 2  
Thistle Hill Avenue, Lascelles Hall, Huddersfield HD5 0AX

CLIENT  
Mr S Rowbottom

DRAWN BY  
Plans, Elevations and Views as Existing and Proposed

DWG NO.  
2326 - 01  
Rev B

SCALE  
1 : 100  
1 : 500  
1 : 1250

DATE  
1/02/2024

DB | ARCHITECTS

31 Moor View, Meltham, Holmfirth, HD9 5RT

t:01484 850579 e:david.dbarchitects@virginmedia.com

