



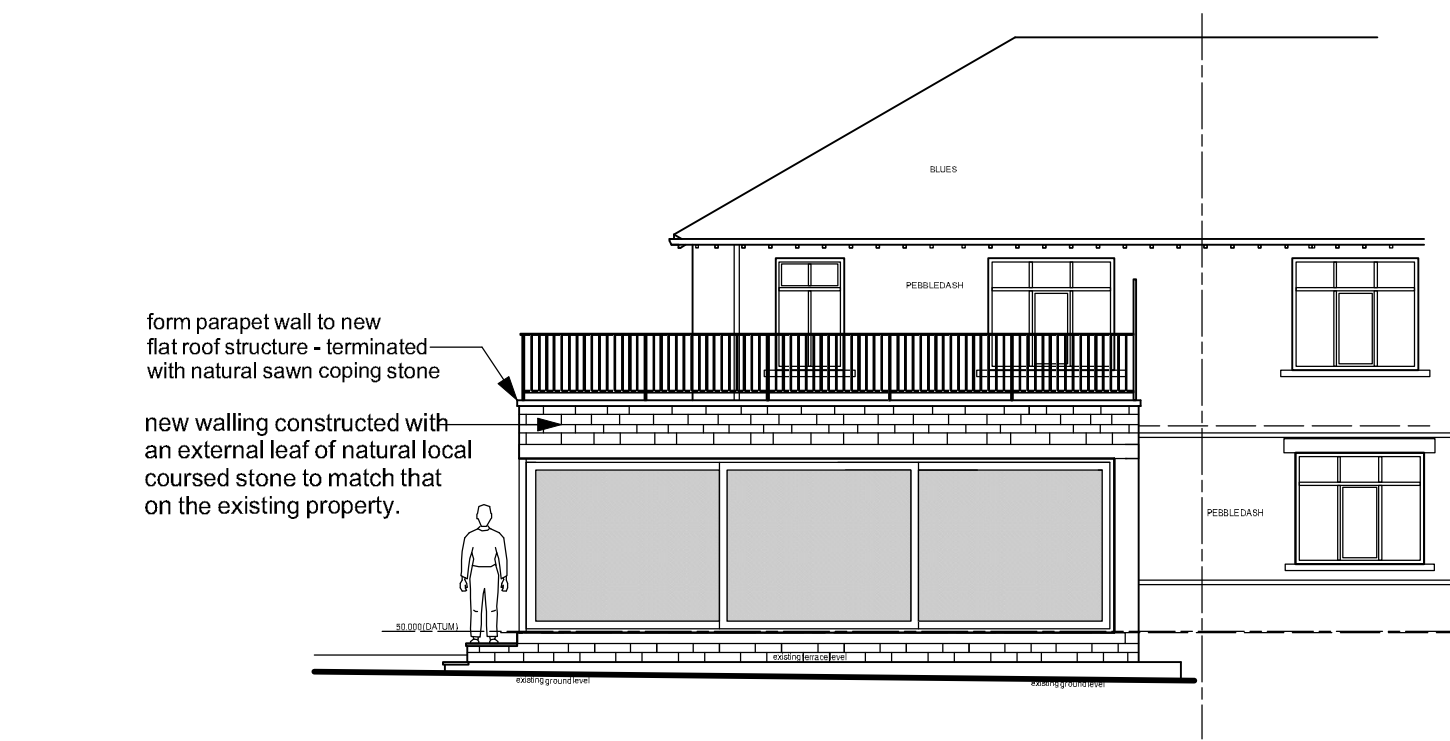


south elevation

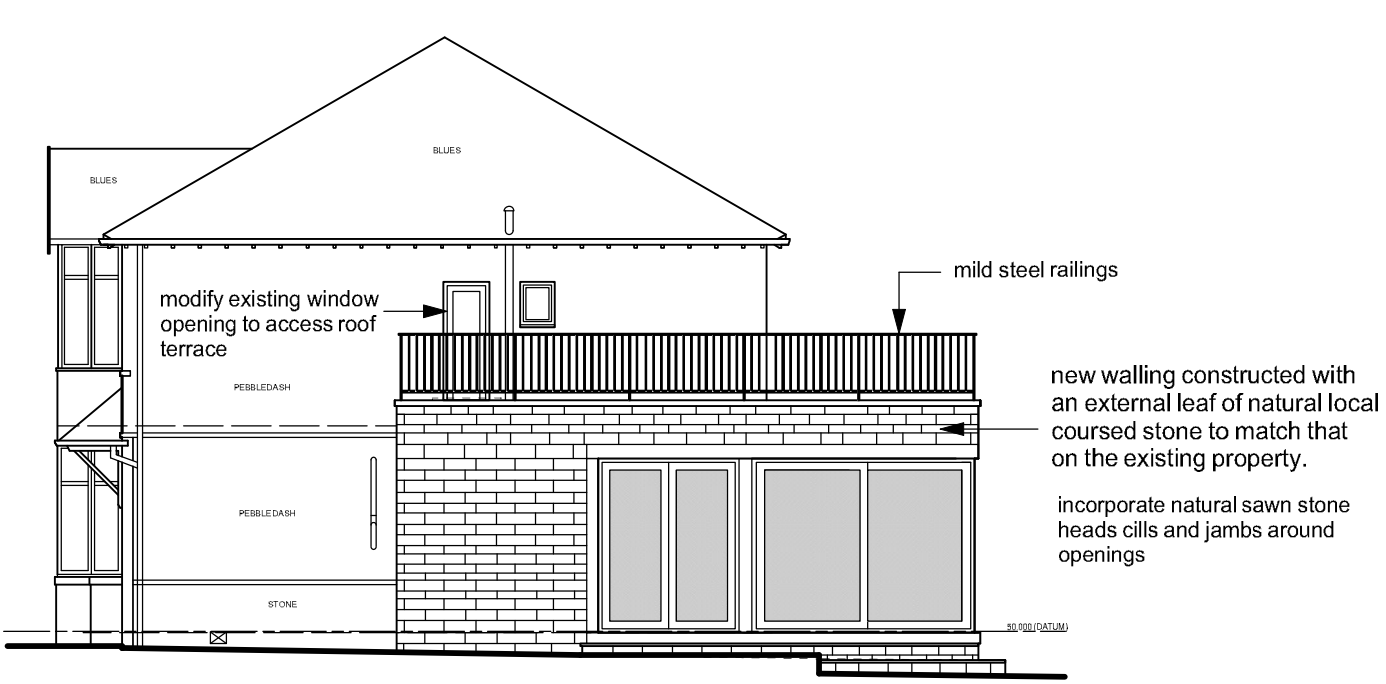


west elevation




north elevation

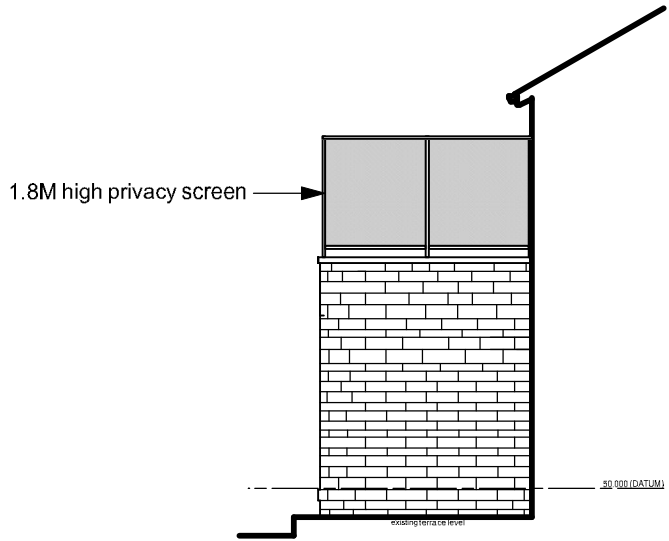


east elevation

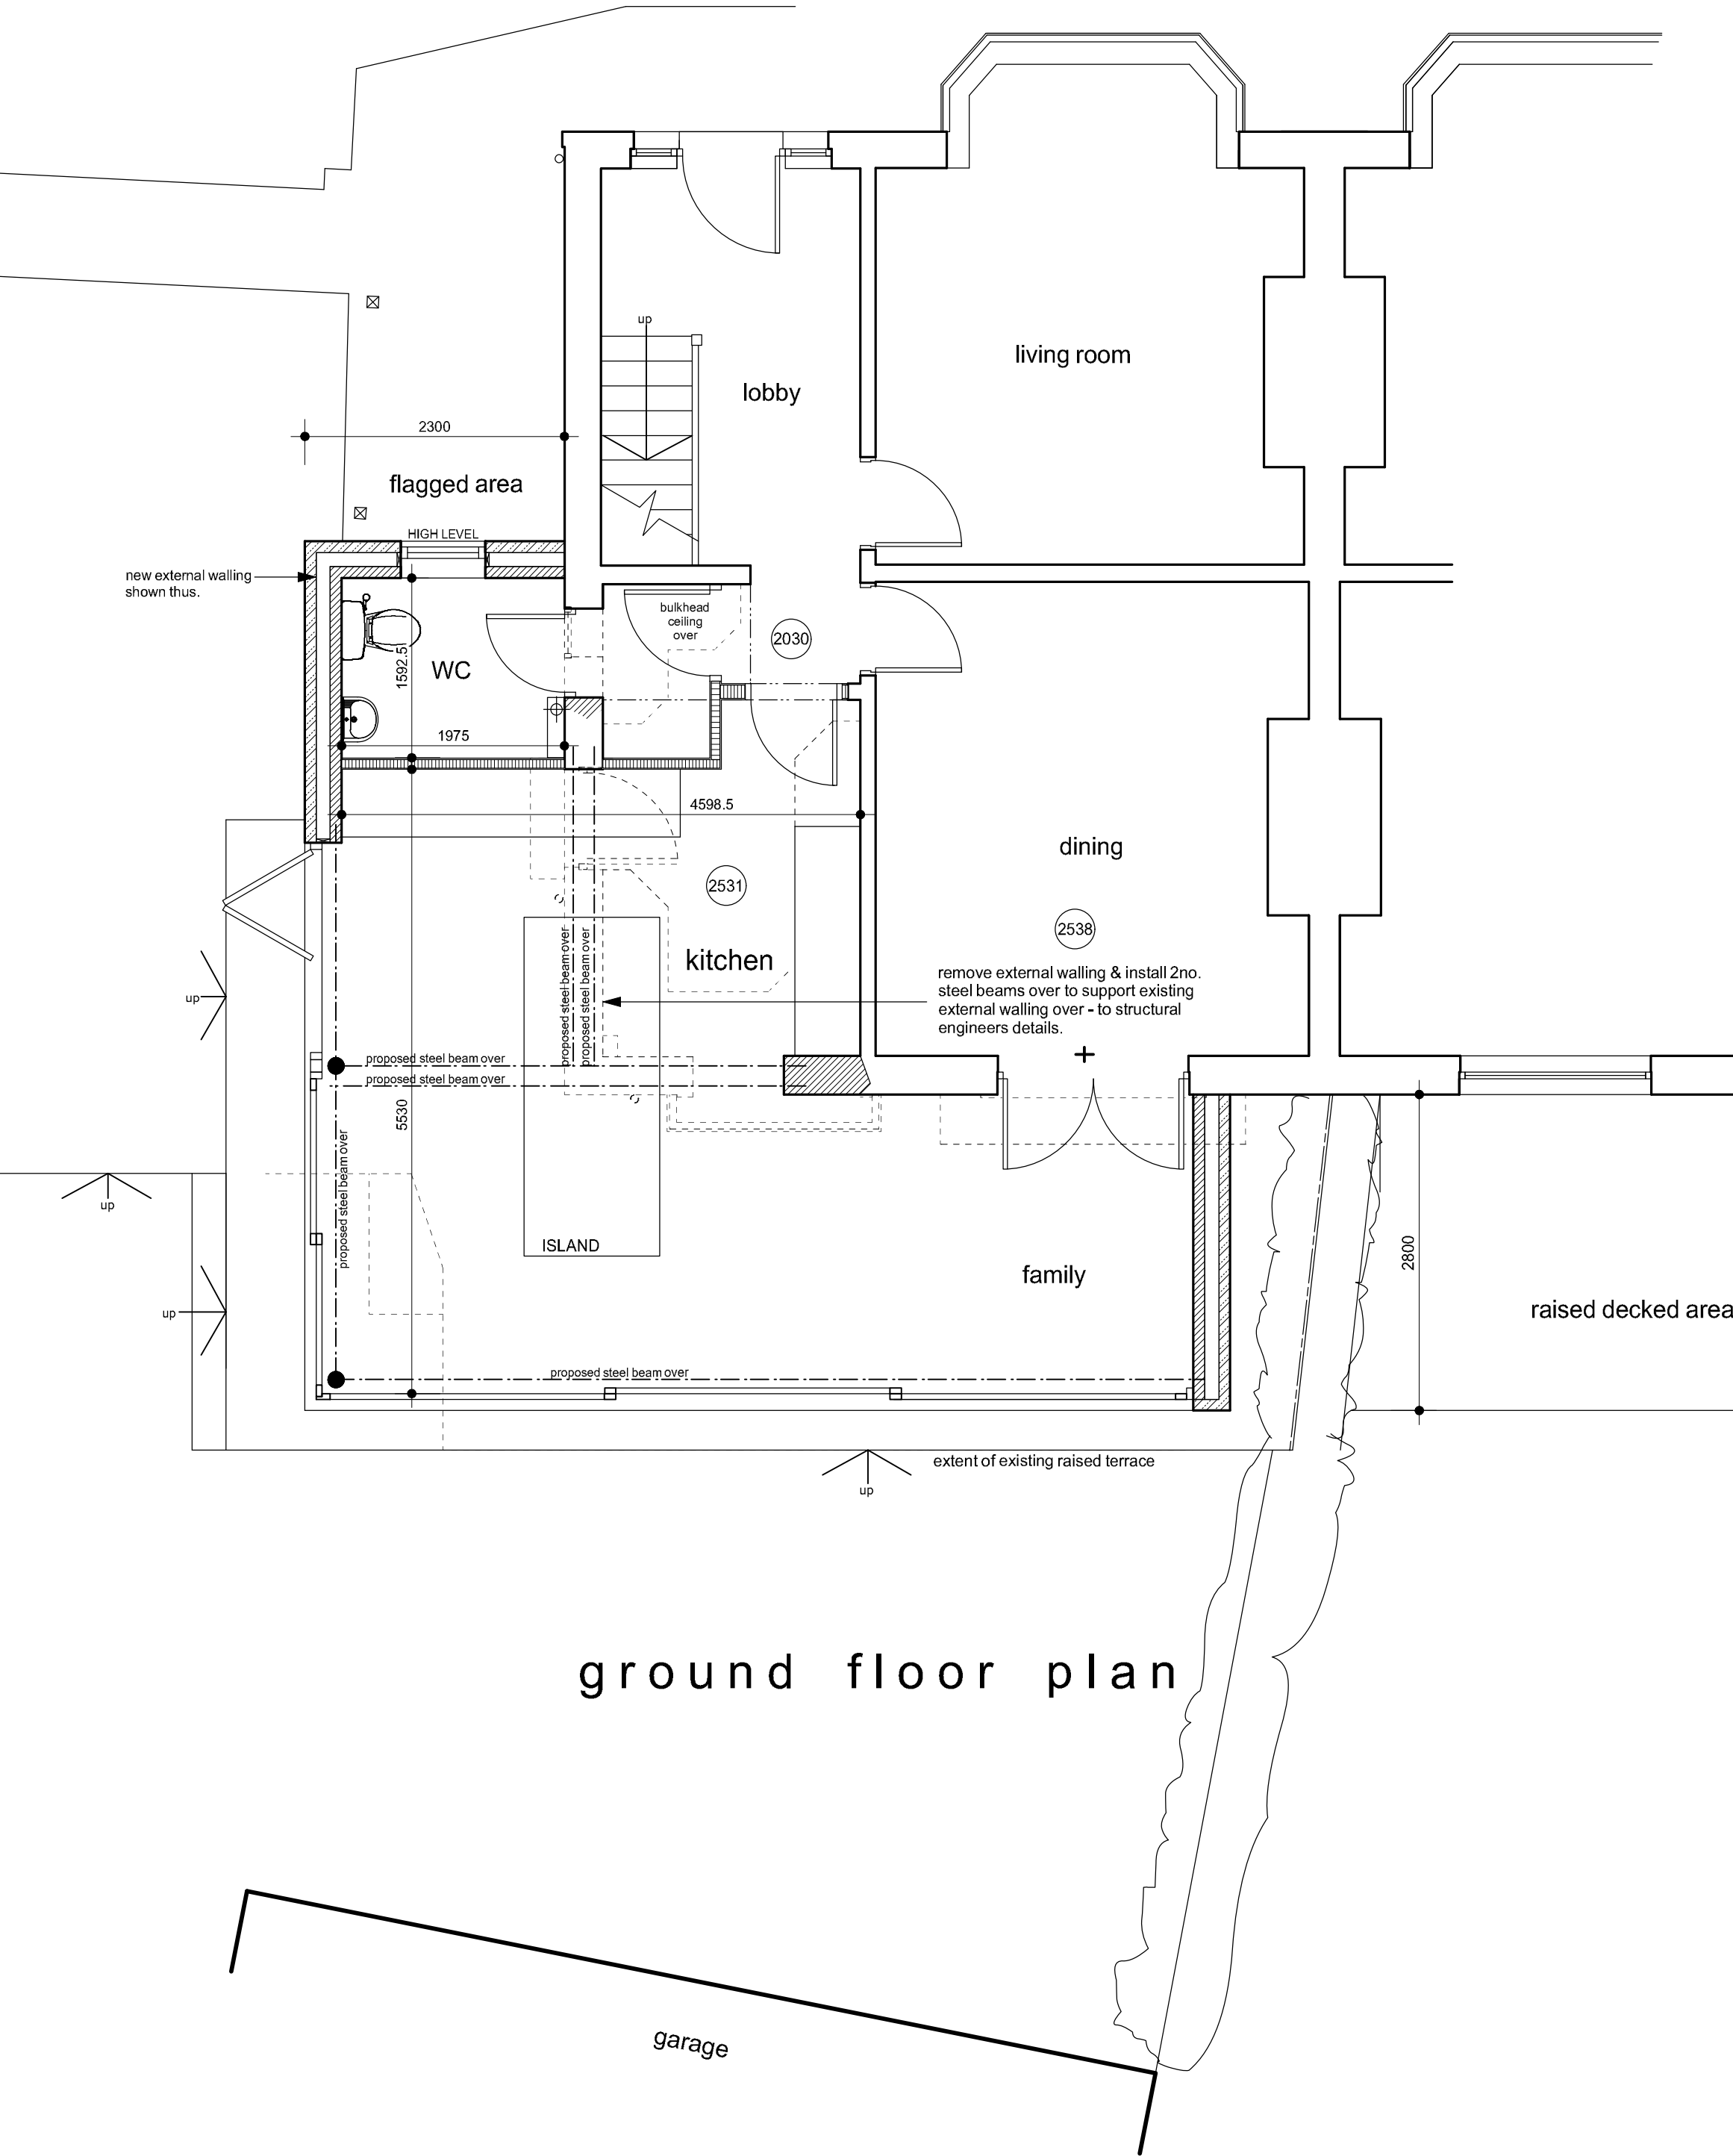

ground floor plan

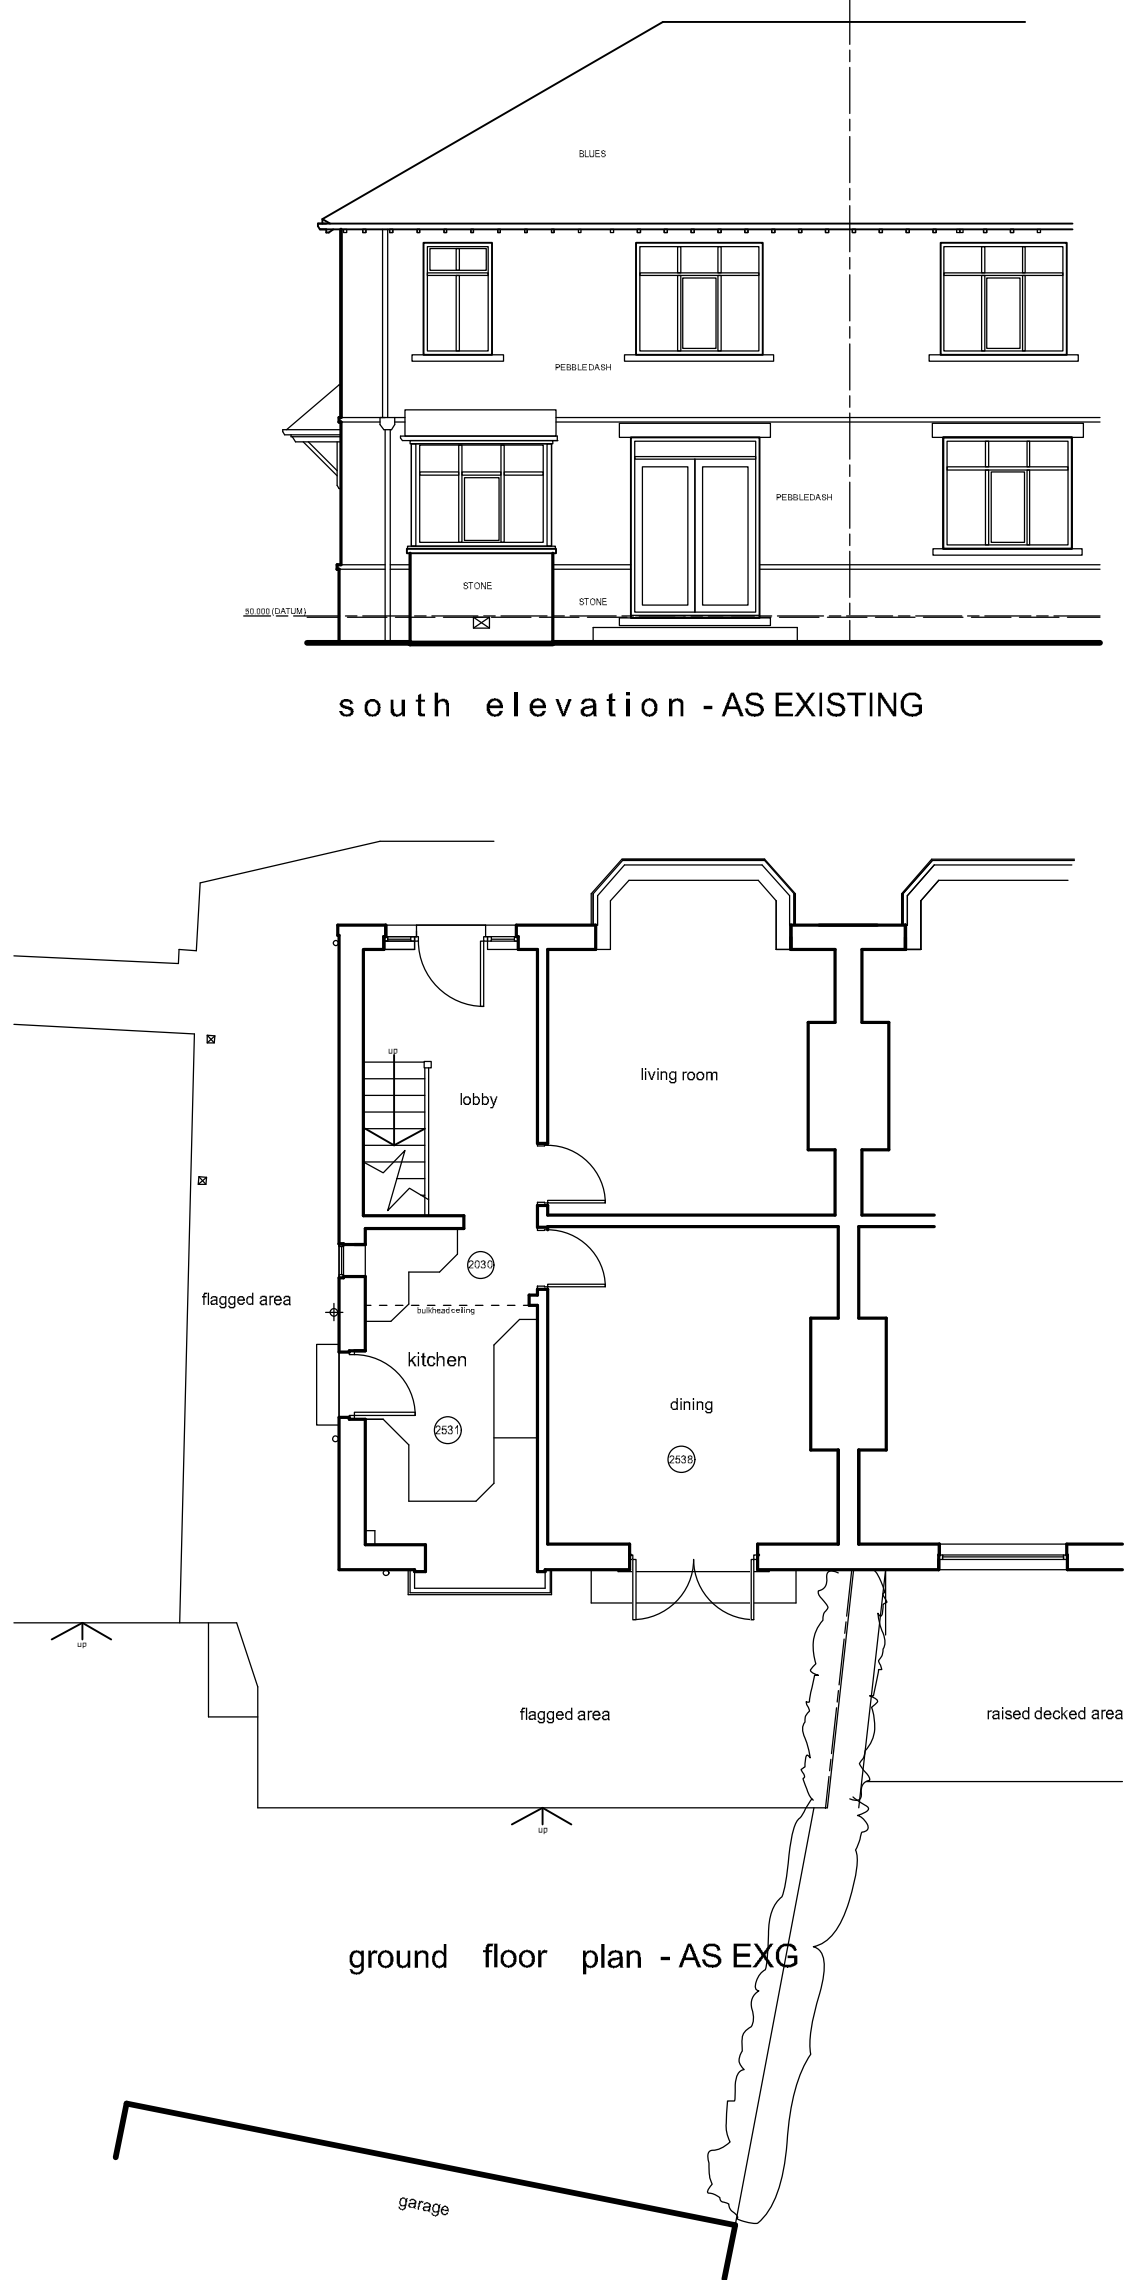

ground floor plan - AS EXG

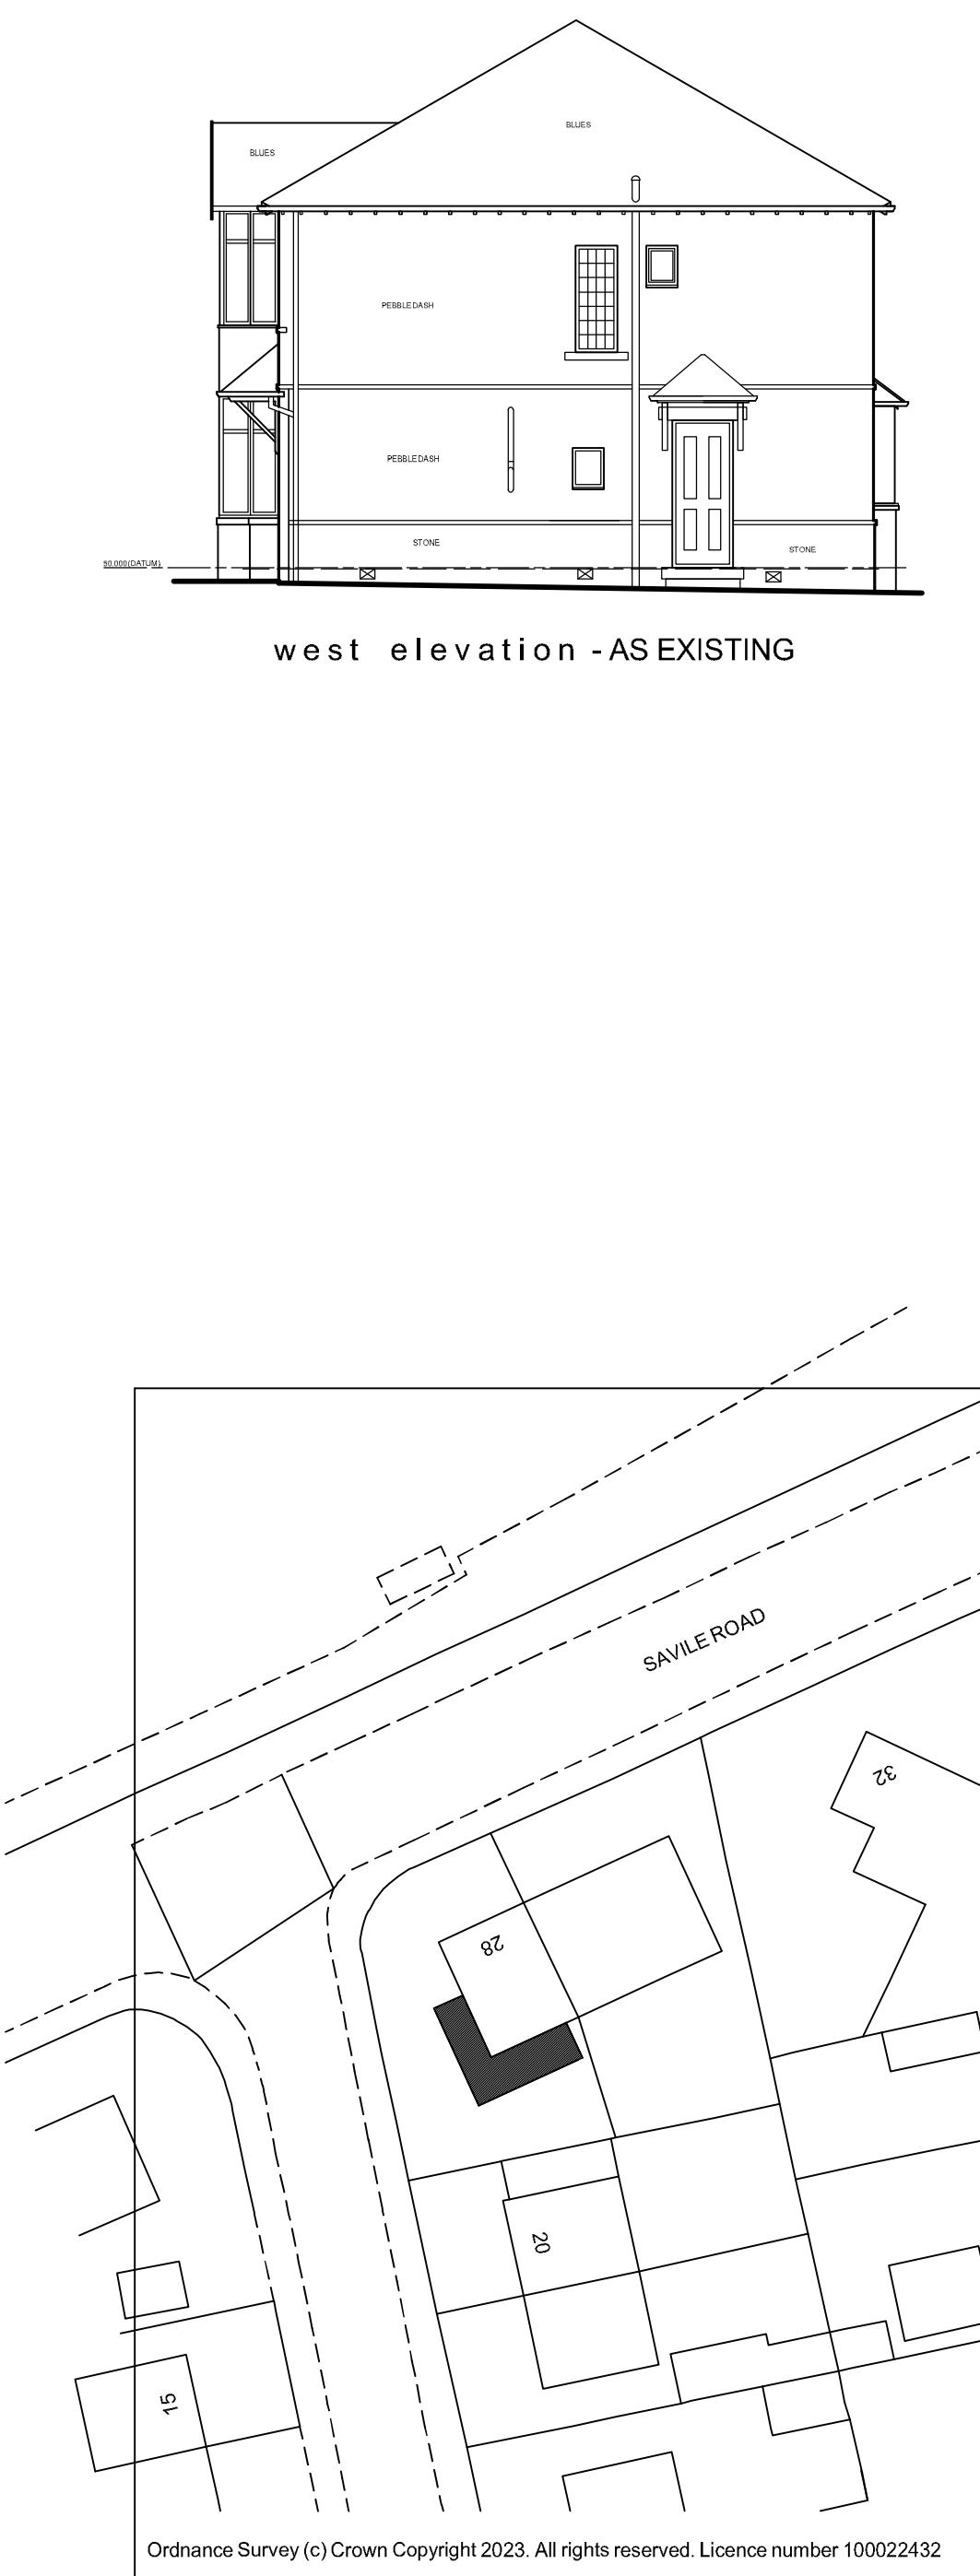

Site Plan 1/500

Notes:
This drawing has been prepared specifically for the purpose of Planning Permission (where appropriate) & Building Regulation Approval. Valley Properties accept no liability for errors or omissions. The drawing may be used for estimating purposes, but the Principal Contractor must cost fully from a site investigation. The Contractor is responsible for checking site dimensions, materials etc., and all building work, such work being checked by Building Control on site, as may be appropriate. Valley Properties disclaim any liability for works carried out.

Revisions:
Rev.A
Rev.B
Rev.C
Rev.D
Rev.E

VALLEY PROPERTIES
ARCHITECTURAL DESIGN SERVICES
5 Holmfirth Road
Meltham
Holmfirth HD9 4AA
Tel: 01484 854100 Mob: 07769736142
E-mail: vproperties@supanet.com

Client Details
Steve Stanhope

Project Title
Single storey side and rear extension with roof terrace at 28 Savile Road
Lindley
Huddersfield

Drawing Title
Planning drawing.

Scale: 1/50 & 1/100	Drawing Number 2023/029/03	Rev.	Date Drawn September 2023	Drawn By Andrew Smith
------------------------	-------------------------------	------	------------------------------	--------------------------