

COPYRIGHT RESERVED ©

THIS DRAWING IS COPYRIGHT AND THE INTELLECTUAL PROPERTY OF KUBE ARCHITECTURE. THIS DRAWING MAY NOT BE REPRODUCED IN WHOLE OR IN PART WITHOUT WRITTEN AUTHORITY.

**DO NOT SCALE**


NO DIMENSIONS TO BE SCALED FROM THIS DRAWING. ALL DIMENSIONS TO BE CHECKED ON SITE PRIOR TO COMMENCEMENT OF WORKS AND ANY DISCREPANCIES REPORTED TO THE ARCHITECT / ENGINEER / CONTRACTOR. ALL INFORMATION ON THIS DRAWING IS SUBJECT TO A FULL AND COMPREHENSIVE TOPOGRAPHICAL SURVEY AND CONFIRMATION OF RELEVANT TITLE.

**ADDITIONAL NOTES**


ALL WORK TO BE CARRIED OUT IN ACCORDANCE WITH THE BUILDING REGULATIONS AND THE REQUIREMENTS OF THE LOCAL AUTHORITY

**NOTES**


ALL DIMENSIONS BASED ON ORIGINAL DEED PLANS. CONTRACTOR TO ENSURE TO ALL MEASUREMENTS ARE TAKEN PRIOR TO COMMENCING WORKS

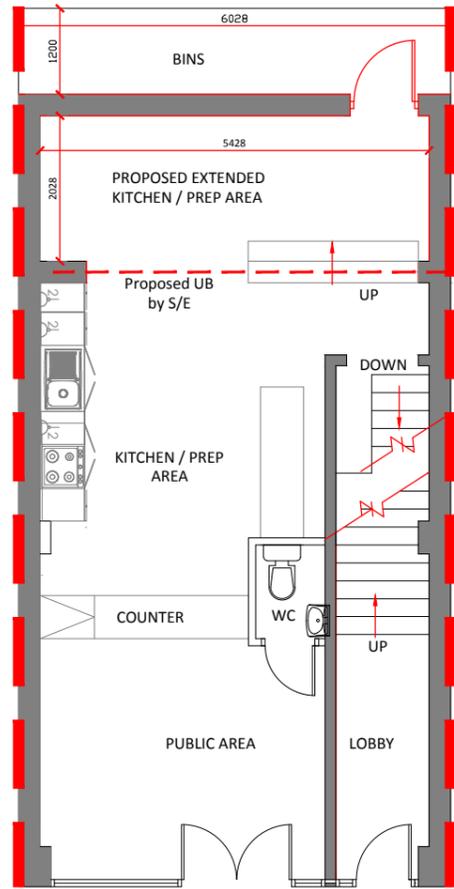


**01 - PROPOSED GROUND FLOOR PLAN.**  
Scale: 1:100

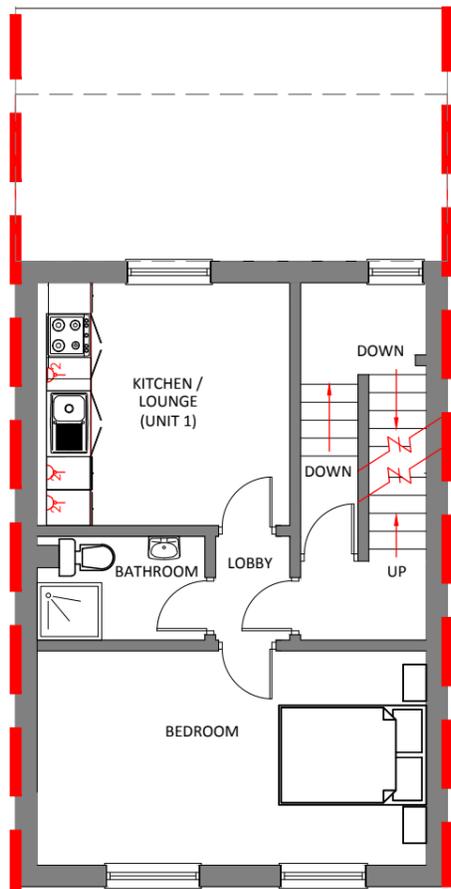

**02 PROPOSED FIRST FLOOR PLAN.**  
Scale: 1:100

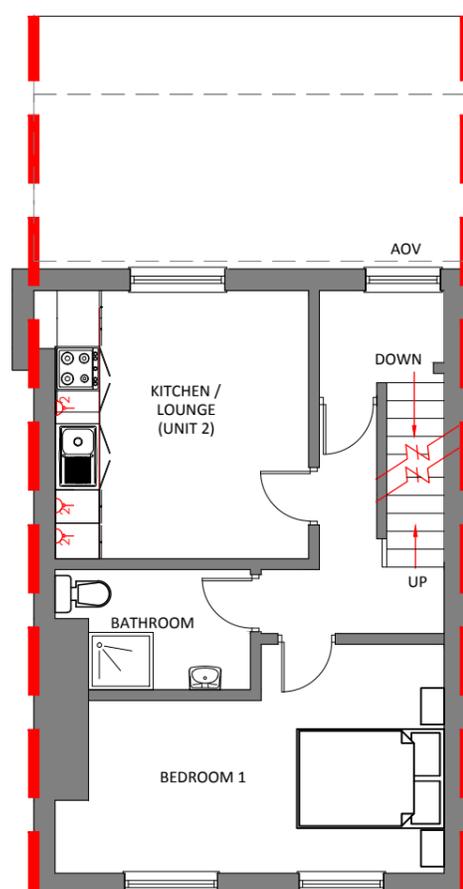

**03 PROPOSED SECOND FLOOR PLAN.**  
Scale: 1:100

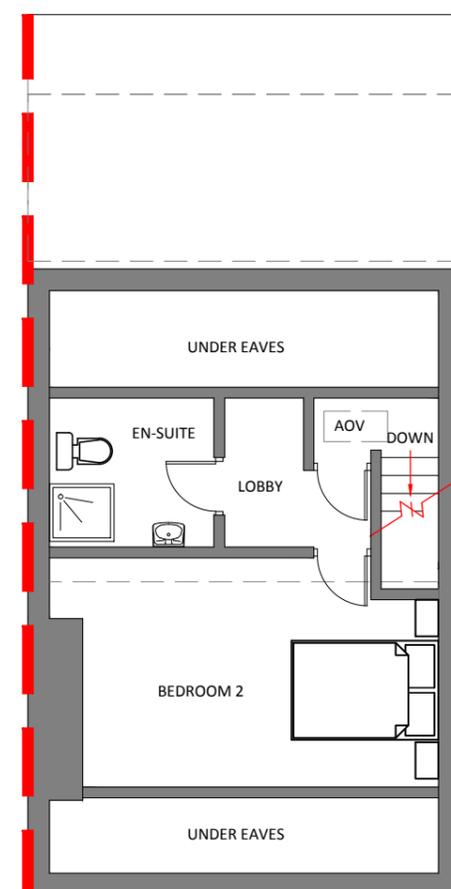

**04 PROPOSED LOFT PLAN.**  
Scale: 1:100

B	BINS AREA SHOWN	SH	AI	24.10.23
A	FIRST ISSUE	SH	AI	24.05.23
REV	DESCRIPTION	DRWN	CHKD	DATE

**ECO ARCHITECTURE**



CLIENT: CHICKEN VILLAGE

PROJECT: 23 CROSS CHURCH STREET,  
HUDDERSFIELD. WEST  
YORKSHIRE.  
HD1 2PY

TITLE: PROPOSED FLOOR PLANS

SCALE: 1:100 @ A3 DATE: MAY 23

DRAWING NO. 2314/202 REVISION B

DRAWN BY SH CHECKED BY AI

PURPOSE OF ISSUE  
 PLANNING  BUILDING REGS  TENDER   
 APPROVAL  COMMENT  CONSTRUCTION

ECO ARCHITECTURE AND PROJECT MANAGEMENT  
 8 MAPLE GROVE  
 KEIGHLEY, WEST YORKSHIRE BD20 6TY  
 T: 07539 204 504  
 Email : ecoarchtd@outlook.com

ADDITIONAL COMMENTS DENOTED ON DWG AREA AS (CDM)	PERCEIVED SIGNIFICANT RESIDUAL RISKS THAT ARE EITHER / OR ANY COMBINATION OF THE FOLLOWING: NOT OBVIOUS DIFFICULT TO MANAGE
CDM 2017	AREA

CONSTRUCTION

USE

MAINTENANCE

DECOMMISSION