

COPYRIGHT RESERVED ©

THIS DRAWING IS COPYRIGHT AND THE INTELLECTUAL PROPERTY OF KUBE ARCHITECTURE. THIS DRAWING MAY NOT BE REPRODUCED IN WHOLE OR IN PART WITHOUT WRITTEN AUTHORITY.

DO NOT SCALE


NO DIMENSIONS TO BE SCALED FROM THIS DRAWING. ALL DIMENSIONS TO BE CHECKED ON SITE PRIOR TO COMMENCEMENT OF WORKS AND ANY DISCREPANCIES REPORTED TO THE ARCHITECT / ENGINEER / CONTRACTOR. ALL INFORMATION ON THIS DRAWING IS SUBJECT TO A FULL AND COMPREHENSIVE TOPOGRAPHICAL SURVEY AND CONFIRMATION OF RELEVANT TITLE.

ADDITIONAL NOTES


ALL WORK TO BE CARRIED OUT IN ACCORDANCE WITH THE BUILDING REGULATIONS AND THE REQUIREMENTS OF THE LOCAL AUTHORITY

NOTES


ALL DIMENSIONS BASED ON ORIGINAL DEED PLANS. CONTRACTOR TO ENSURE TO ALL MEASUREMENTS ARE TAKEN PRIOR TO COMMENCING WORKS

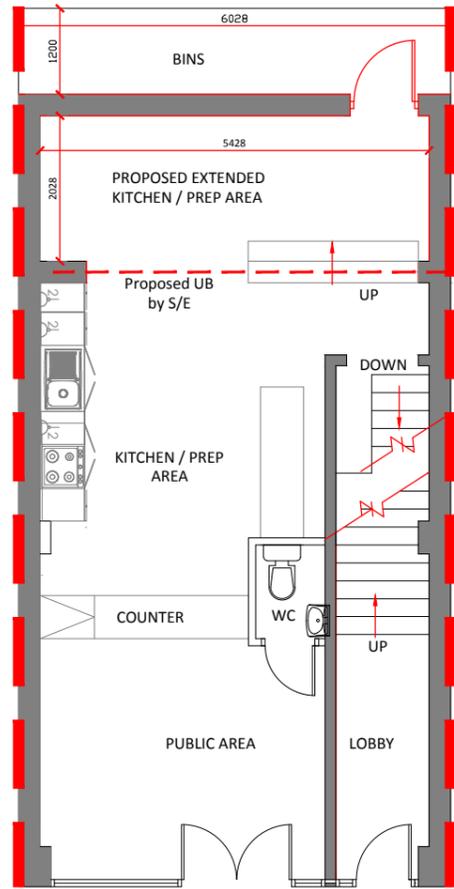


01 - PROPOSED GROUND FLOOR PLAN.
Scale: 1:100

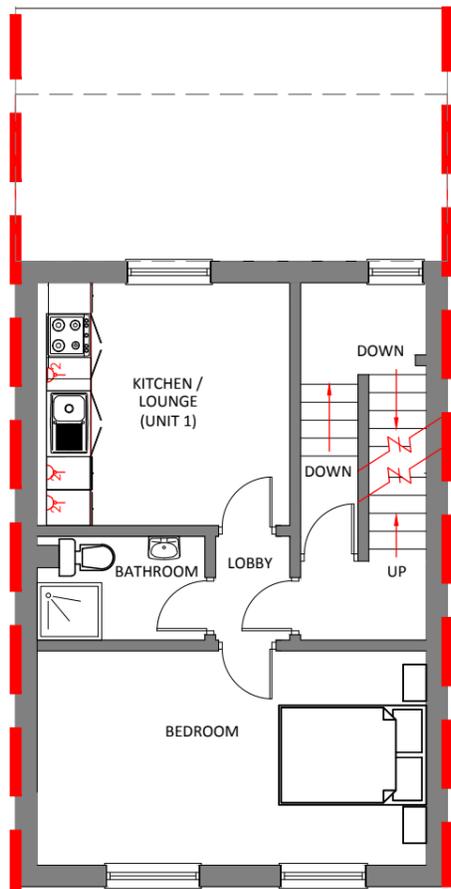

02 PROPOSED FIRST FLOOR PLAN.
Scale: 1:100

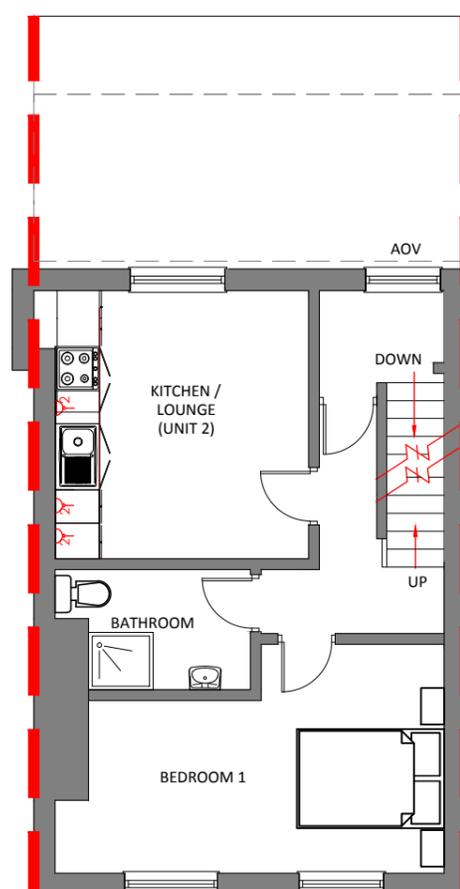

03 PROPOSED SECOND FLOOR PLAN.
Scale: 1:100

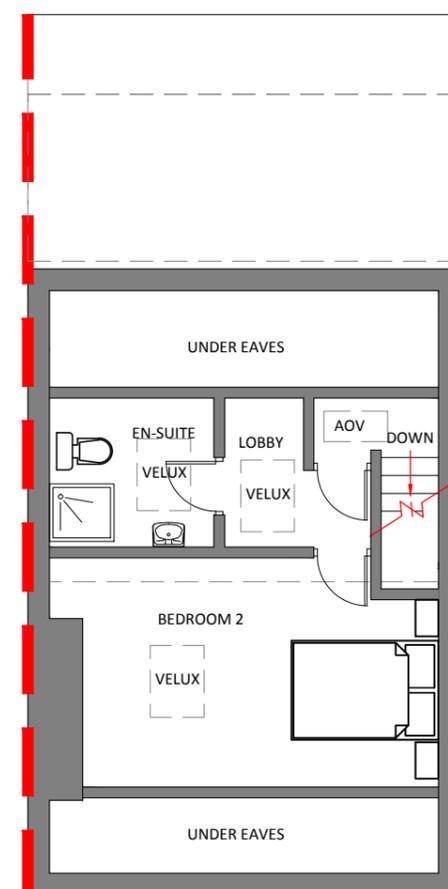

04 PROPOSED LOFT PLAN.
Scale: 1:100

C	VELUX ADDED	SH	AI	24.01.24
B	BINS AREA SHOWN	SH	AI	24.10.23
A	FIRST ISSUE	SH	AI	24.05.23
REV	DESCRIPTION	DRWN	CHKD	DATE

ECO ARCHITECTURE



CLIENT: CHICKEN VILLAGE

PROJECT: 23 CROSS CHURCH STREET, HUDDERSFIELD. WEST YORKSHIRE. HD1 2PY

TITLE: PROPOSED FLOOR PLANS

SCALE: 1:100 @ A3 DATE: MAY 23

DRAWING NO. 2314/202 REVISION C

DRAWN BY SH CHECKED BY AI

PURPOSE OF ISSUE
 PLANNING BUILDING REGS TENDER
 APPROVAL COMMENT CONSTRUCTION

ECO ARCHITECTURE AND PROJECT MANAGEMENT
 8 MAPLE GROVE
 KEIGHLEY, WEST YORKSHIRE BD20 6TY
 T: 07539 204 504
 Email : ecoarchtd@outlook.com

ADDITIONAL COMMENTS DENOTED ON DWG AREA AS (CDM)	PERCEIVED SIGNIFICANT RESIDUAL RISKS THAT ARE EITHER / OR ANY COMBINATION OF THE FOLLOWING: NOT OBVIOUS DIFFICULT TO MANAGE
CDM 2017 AREA	CONSTRUCTION USE MAINTENANCE DECOMMISSION