



WEST ELEVATION

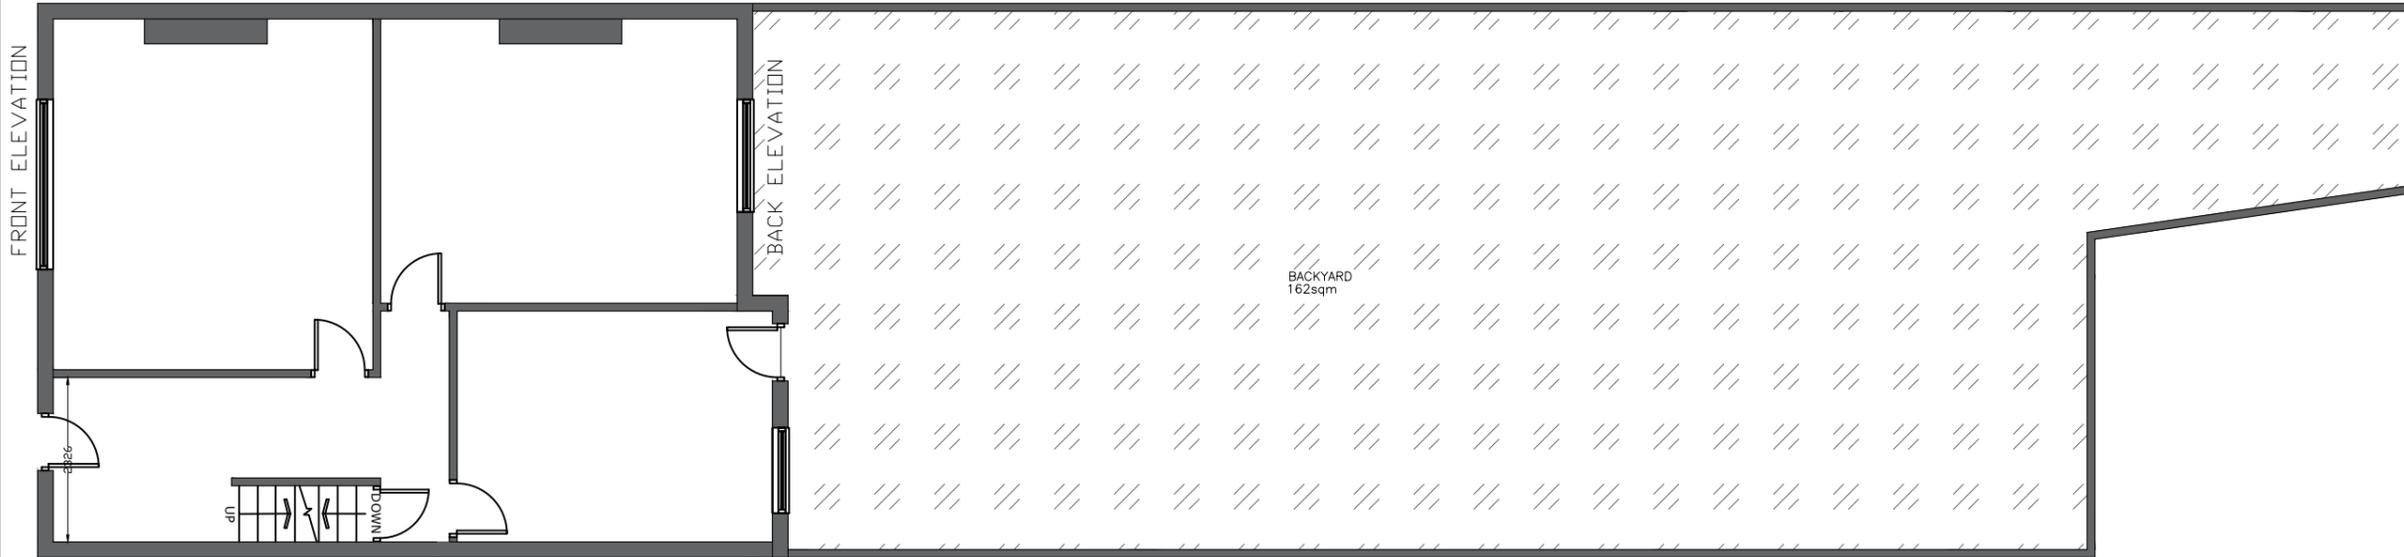

EAST ELEVATION

EXISTING SITE PLAN
SCALE: 1:100

WEST ELEVATION

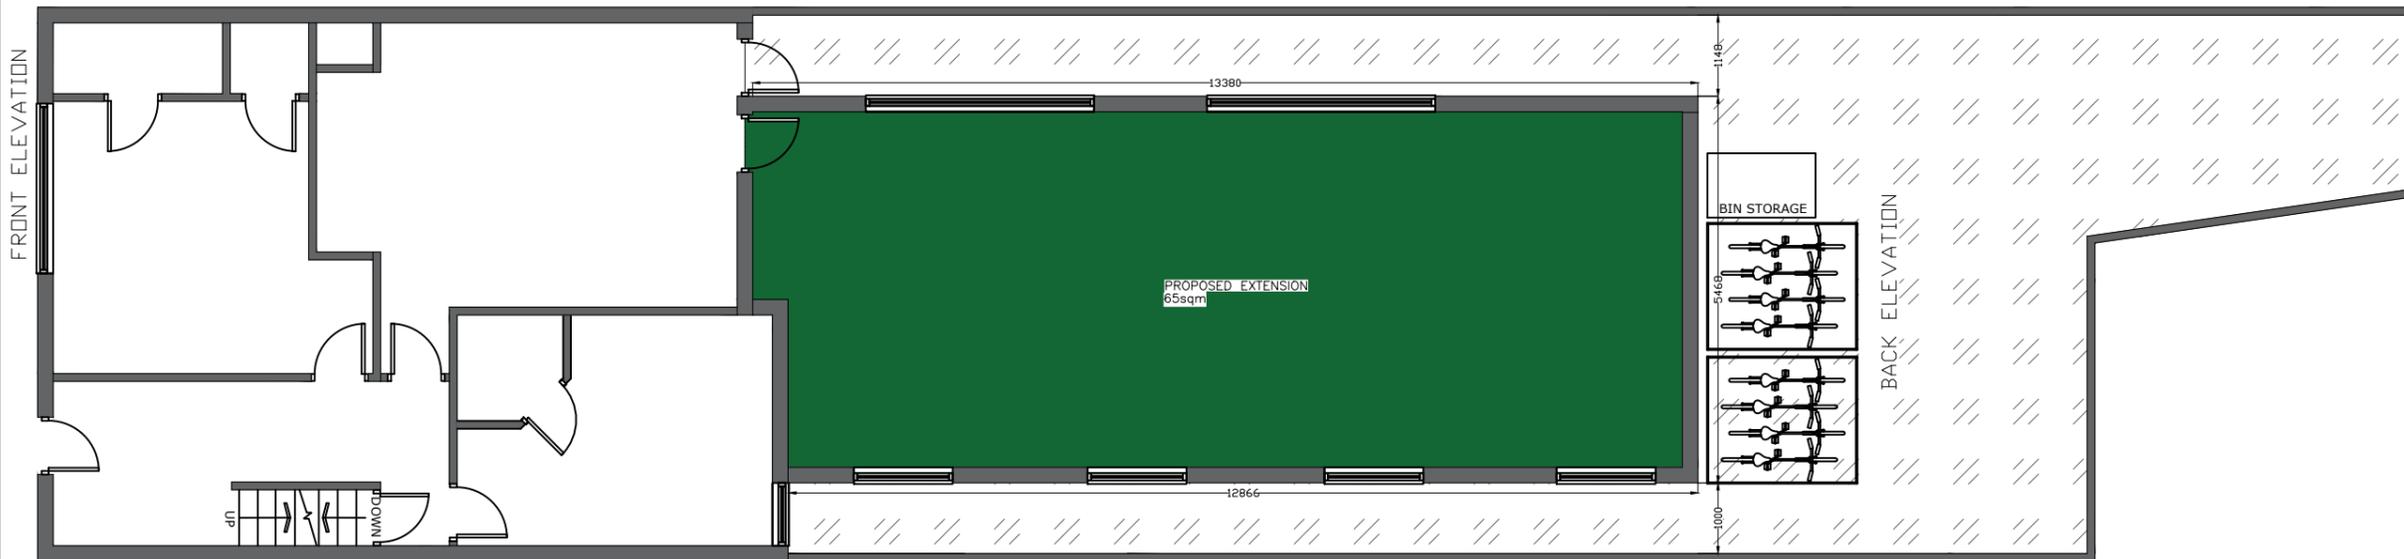

EAST ELEVATION

PROPOSED SITE PLAN
SCALE: 1:100

No.	Revision/Issue	Date

General Notes



37 UPPER GEORGE ST
HUDDERSFIELD

PROPOSED
HMO LAYOUT

Project Manager JADE SIMPSON	Sheet
Date 2023	
Scale	