




IF IN ANY DOUBT PLEASE ASK THE ARCHITECT FOR CLARIFICATION.  
DO NOT SCALE FROM DRAWING. ALL DIMENSIONS TO BE CHECKED ON SITE  
THE COPYRIGHT FOR THESE DRAWINGS REMAINS THE PROPERTY OF THE ARCHITECT. THEY MUST NOT BE REPRODUCED IN ANY WAY WITHOUT THE ARCHITECTS PRIOR WRITTEN CONSENT

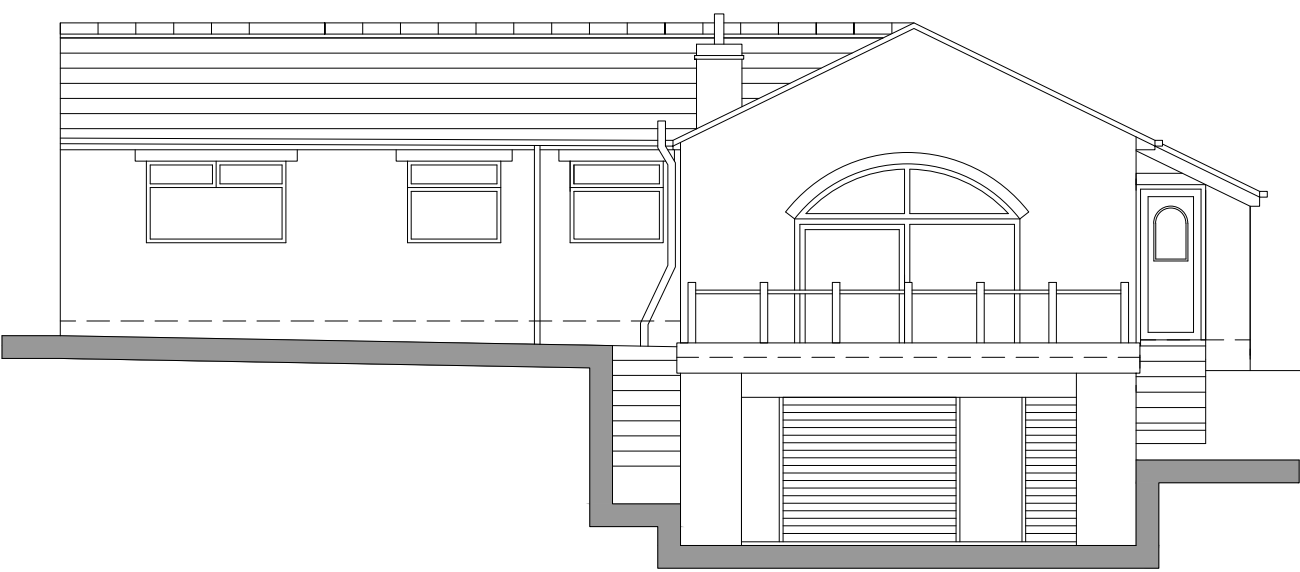


SOUTH WEST ELEVATION  
1:100

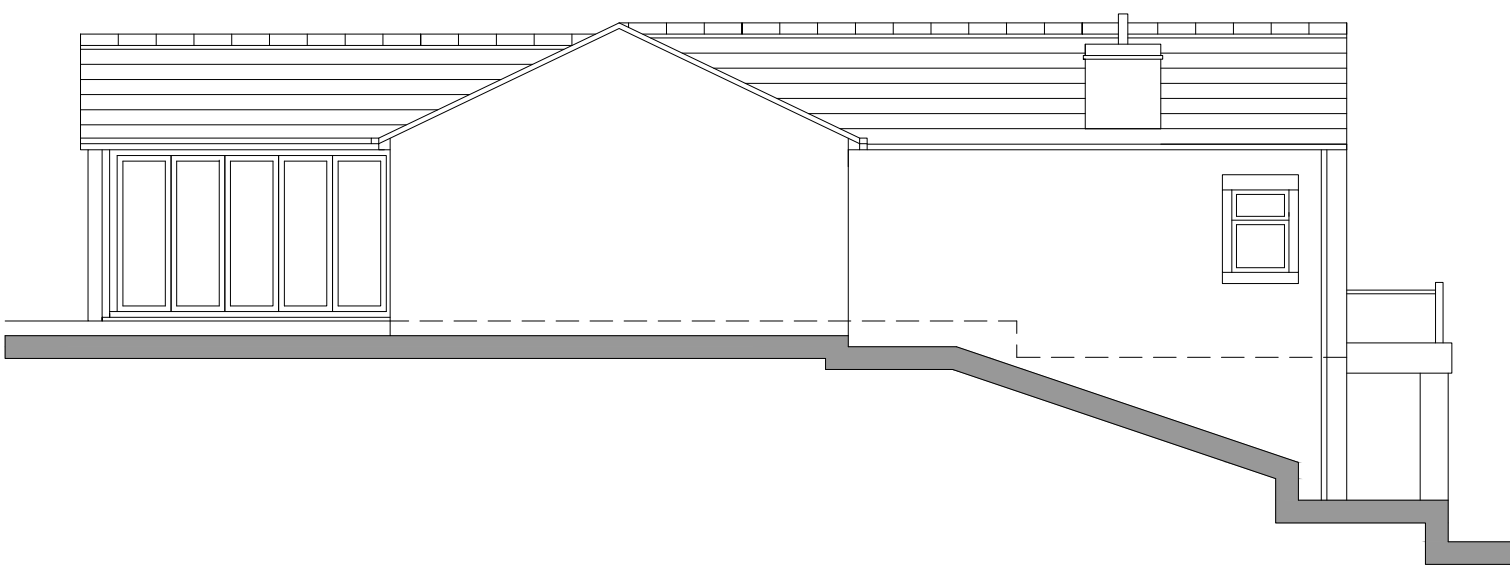


NORTH WEST ELEVATION

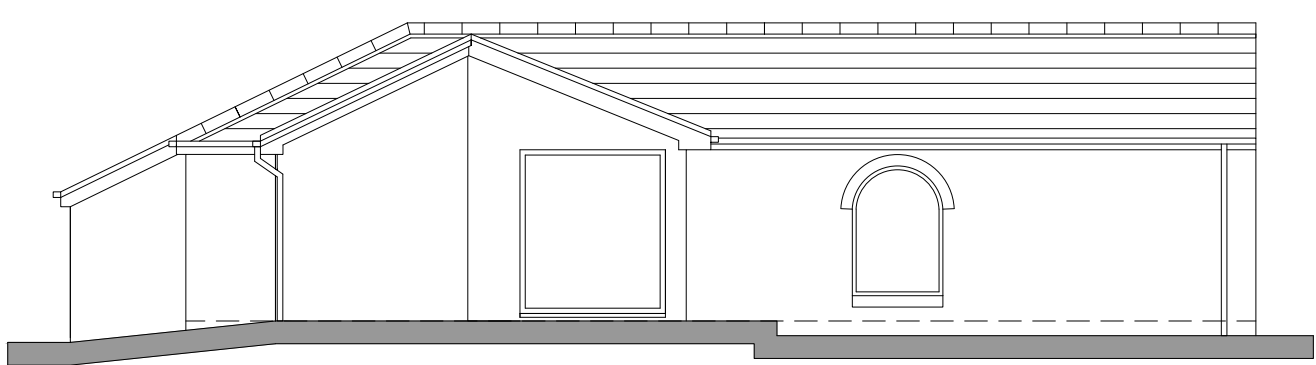


NORTH EAST ELEVATION

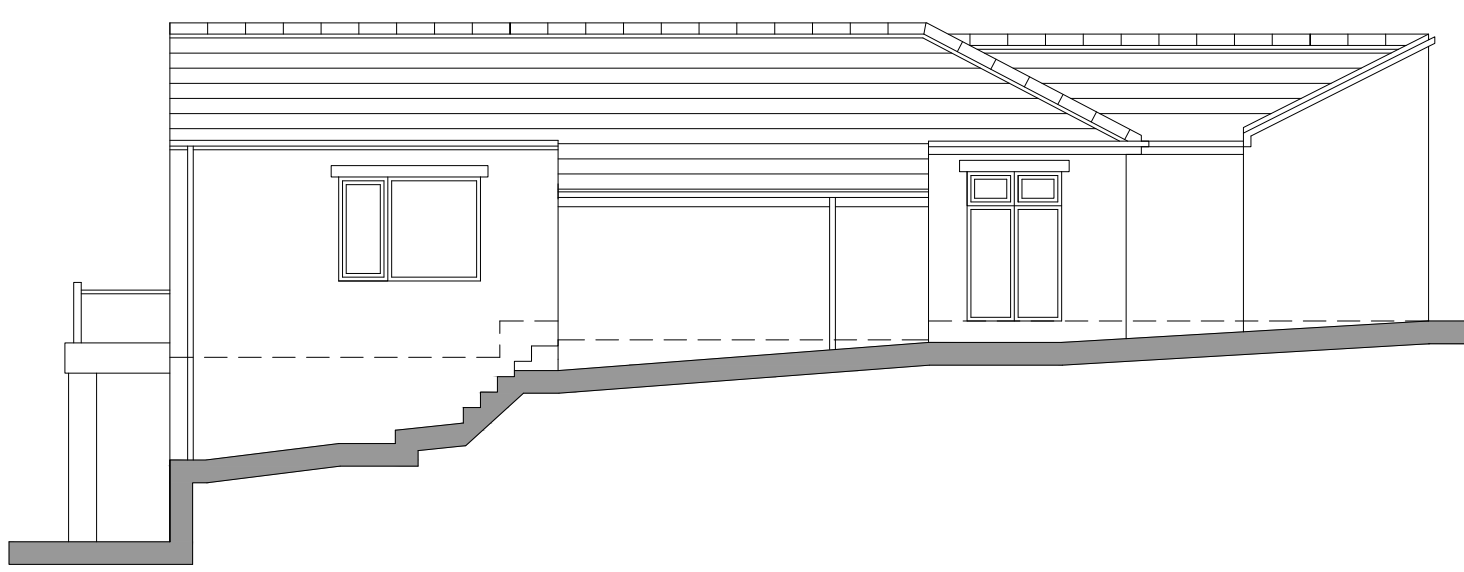

SOUTH EAST ELEVATION

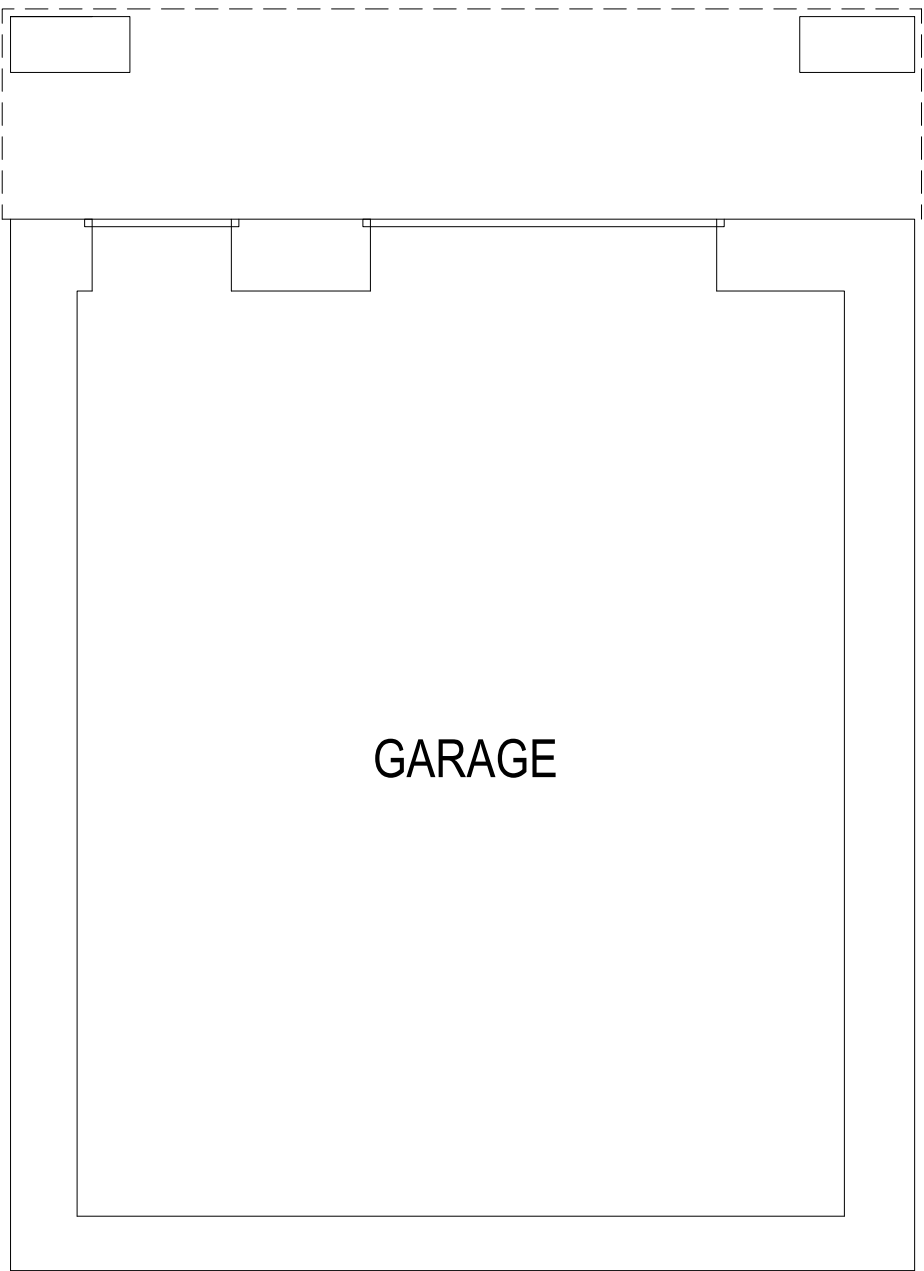

LOWER GROUND FLOOR PLAN  
1:50

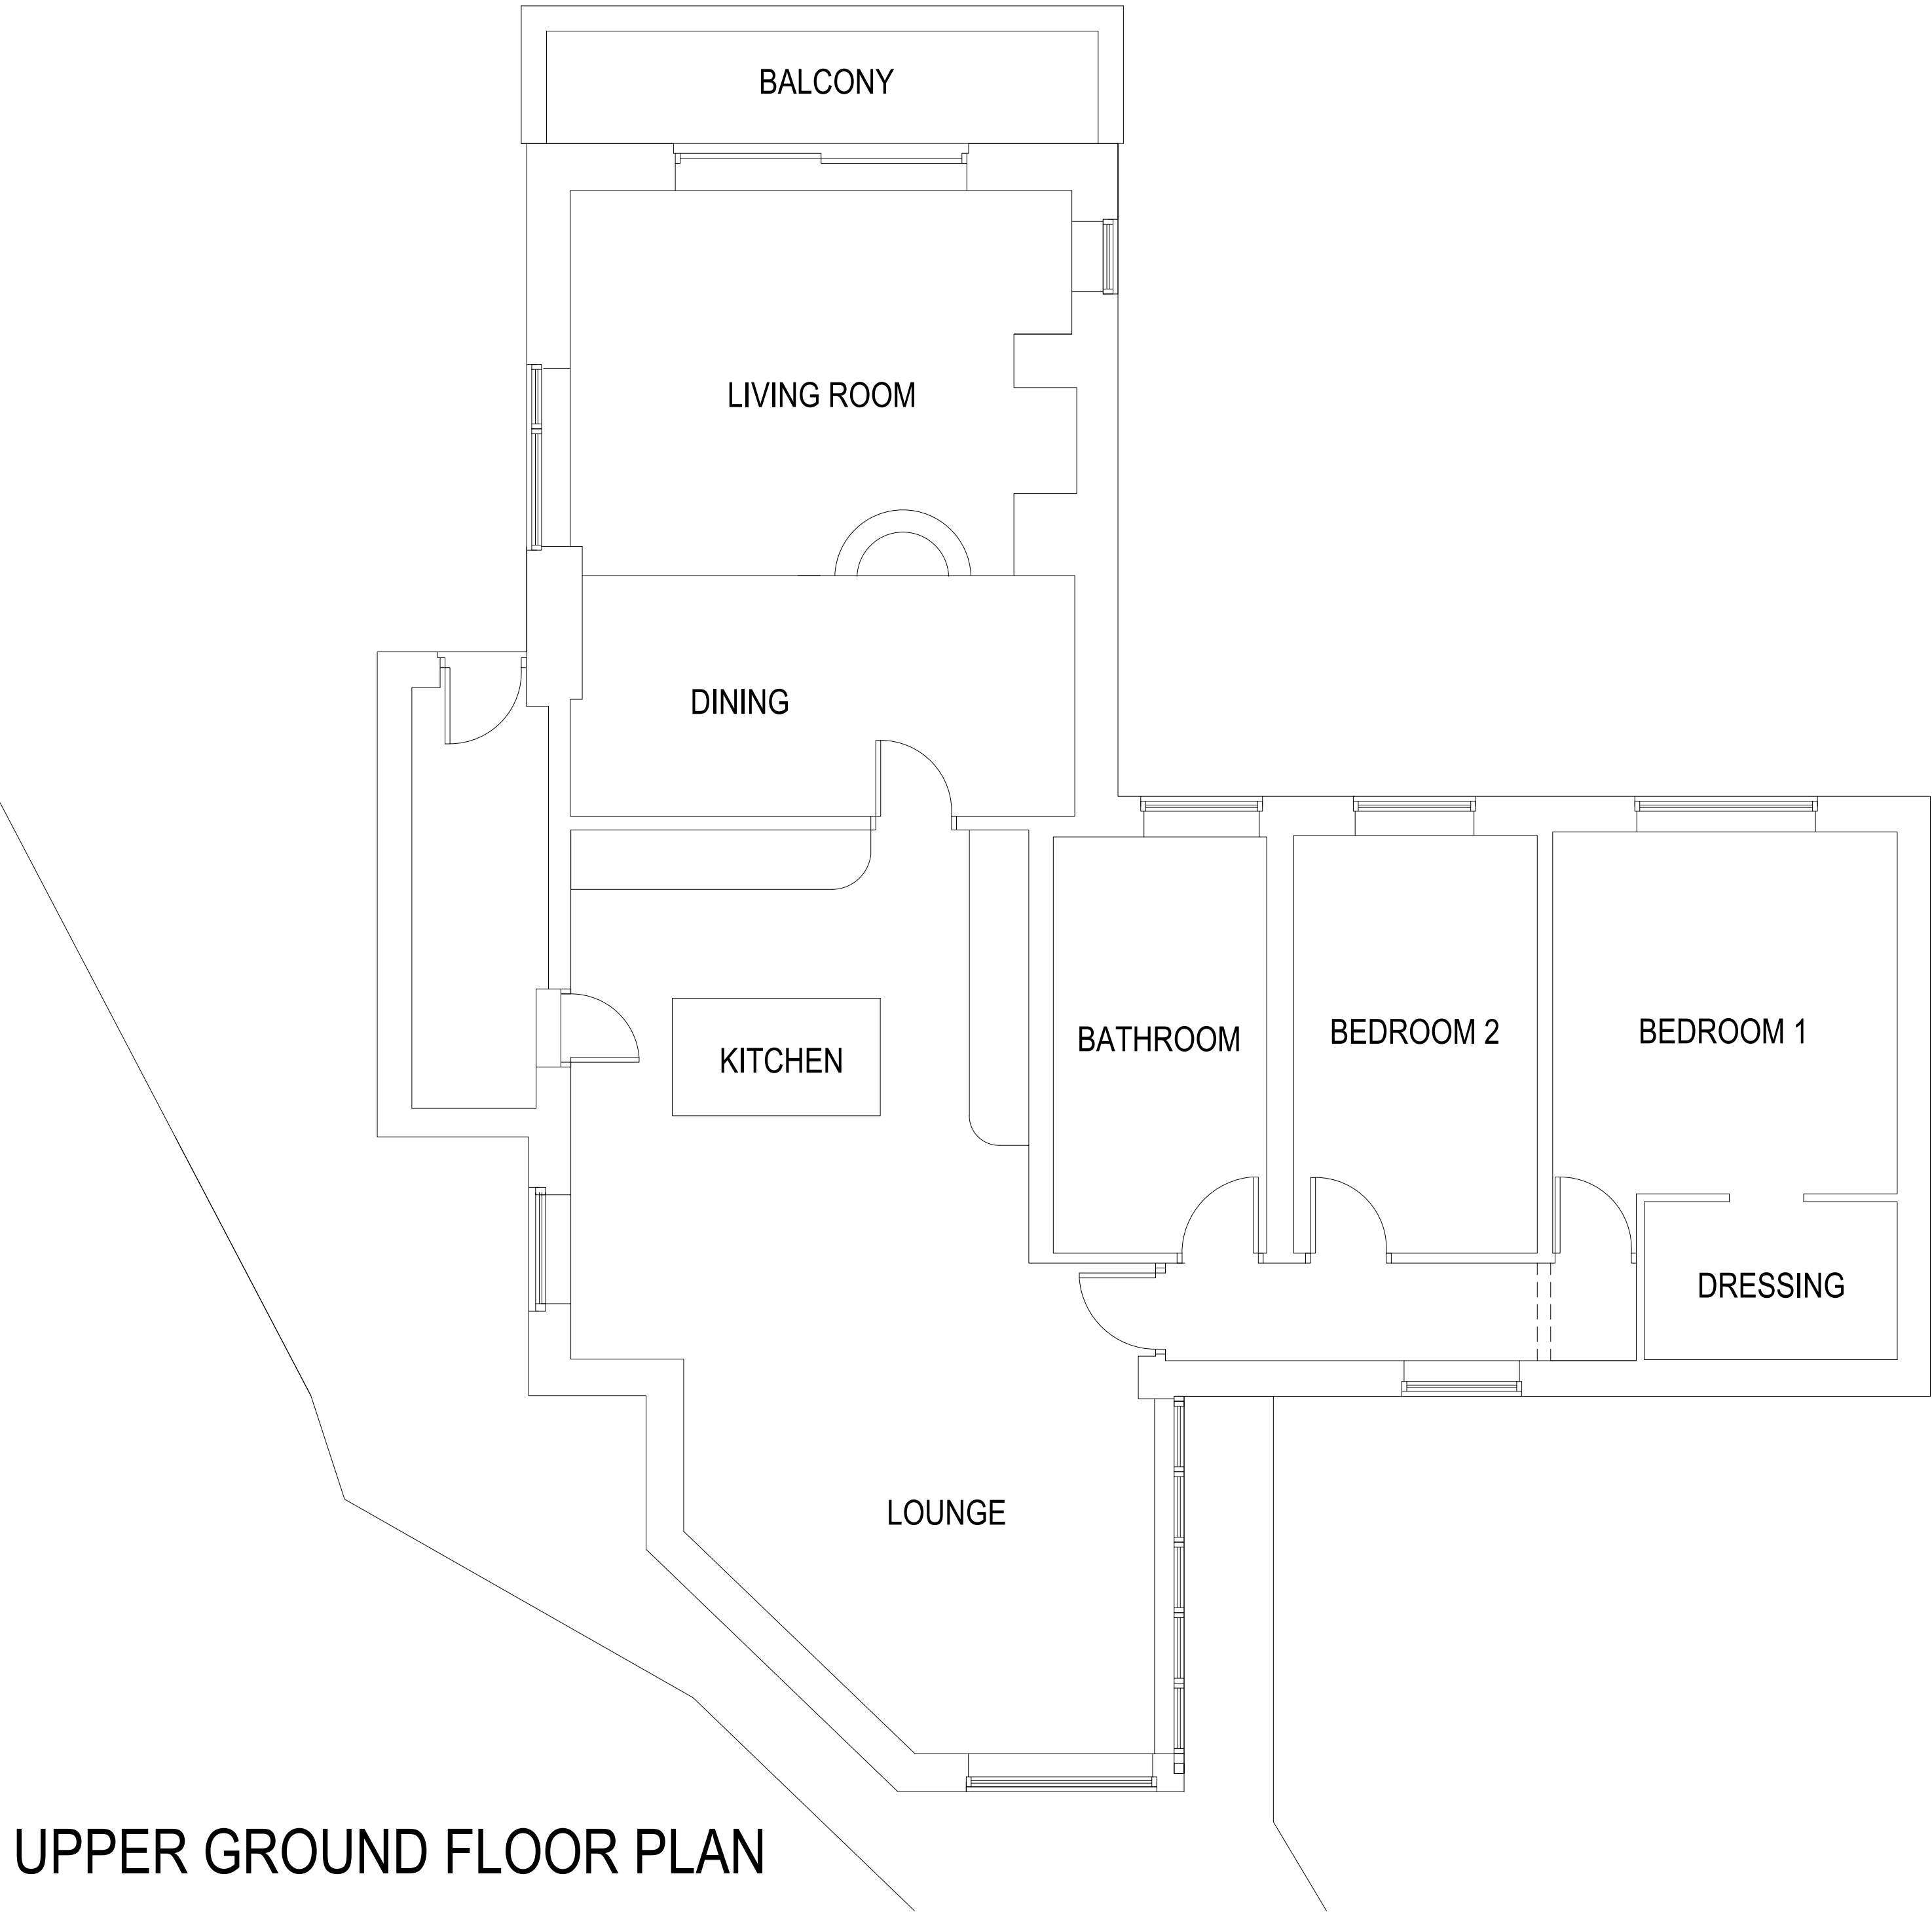

UPPER GROUND FLOOR PLAN

northern design  
partnership

Chartered Architects  
The Chapel, Millmoor Road,  
Meltham, Holmfirth, HD9 5JU

www.northerndesignpartnership.co.uk  
Instagram: @northerndesignp  
Telephone: (01484) 854848

|             |                                                                    |          |       |
|-------------|--------------------------------------------------------------------|----------|-------|
| client      | GILLIAN BOHANNA                                                    |          |       |
| project     | PROPOSED EXTENSIONS TO<br>167 DRUB LANE<br>CLECKHEATON<br>BD19 4BZ |          |       |
| drawing     | EXISTING PLANS AND ELEVATIONS                                      |          |       |
| revision    | notes                                                              | date     | drawn |
| *           | *                                                                  | *        | *     |
|             |                                                                    |          |       |
|             |                                                                    |          |       |
|             |                                                                    |          |       |
| scale :     | 1:50 & 1:100 AT A1                                                 | 09.23    | PB    |
| project no. | drawing no.                                                        | revision |       |
| 2296        | 01                                                                 |          |       |