

COPYRIGHT RESERVED ©

THIS DRAWING IS COPYRIGHT AND THE INTELLECTUAL PROPERTY OF KUBE ARCHITECTURE. THIS DRAWING MAY NOT BE REPRODUCED IN WHOLE OR IN PART WITHOUT WRITTEN AUTHORITY.

DO NOT SCALE

NO DIMENSIONS TO BE SCALED FROM THIS DRAWING. ALL DIMENSIONS TO BE CHECKED ON SITE PRIOR TO COMMENCEMENT OF WORKS AND ANY DISCREPANCIES REPORTED TO THE ARCHITECT / ENGINEER / CONTRACTOR



ALL INFORMATION ON THIS DRAWING IS SUBJECT TO A FULL AND COMPREHENSIVE TOPOGRAPHICAL SURVEY AND CONFIRMATION OF RELEVANT TITLE.

ADDITIONAL NOTES

ALL WORK TO BE CARRIED OUT IN ACCORDANCE WITH THE BUILDING REGULATIONS AND THE REQUIREMENTS OF THE LOCAL AUTHORITY

NOTES

ALL DIMENSIONS BASED ON ORIGINAL DEED PLANS. CONTRACTOR TO ENSURE TO ALL MEASUREMENTS ARE TAKEN PRIOR TO COMMENCING WORKS

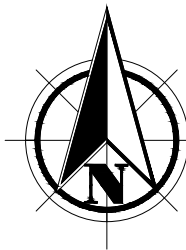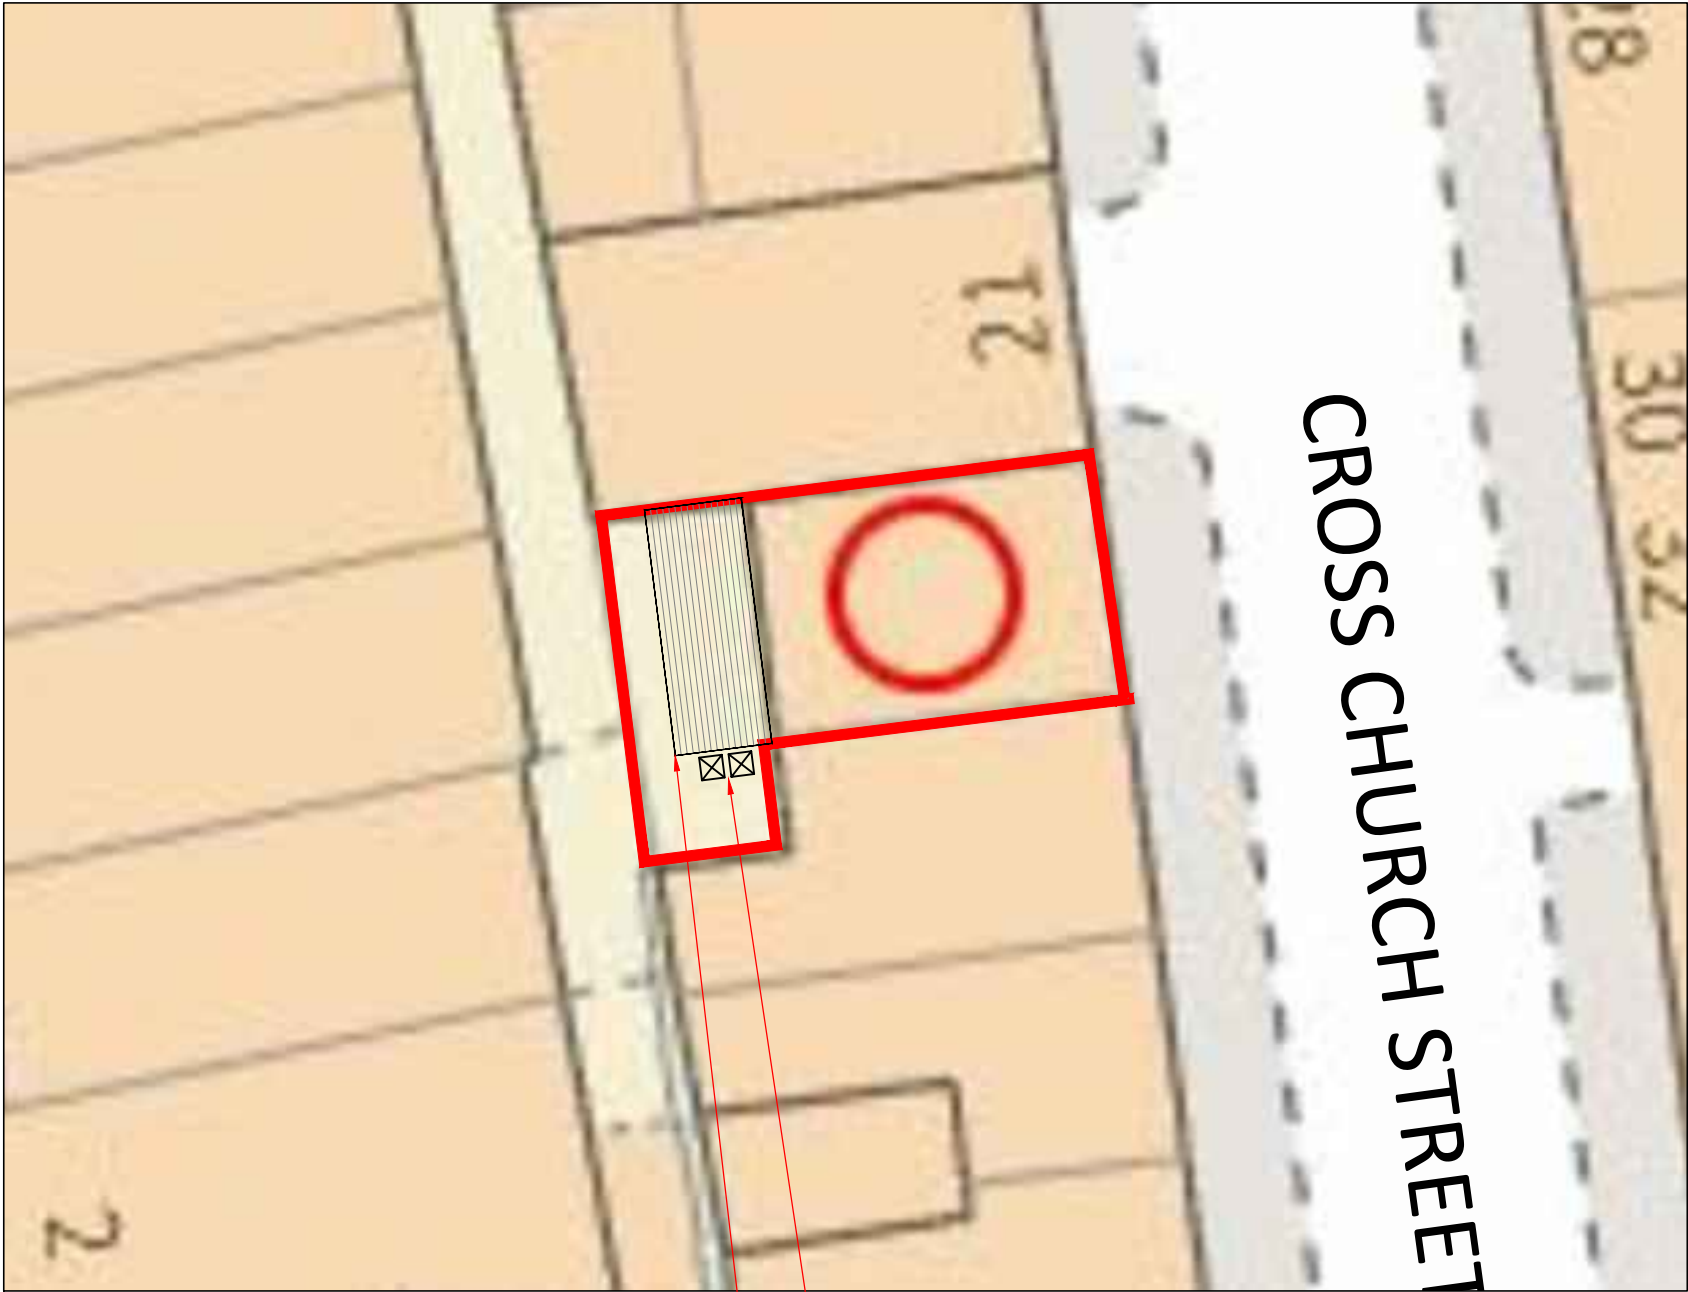

01 - PROPOSED SITE PLAN
Scale: 1:200

BINS AREA TO REAR
OF PROPERTY

PROPOSED EXTENSION SHOWN
HATCHED IN GRAY

A	FIRST ISSUE	SH	AI	05.12.23
REV	DESCRIPTION	DRWN	CHKD	DATE
ECO ARCHITECTURE				
ECO ARCH LTD				
CLIENT CHICKEN VILLAGE				
PROJECT 23 CROSS CHURCH STREET, HUDDERSFIELD. WEST YORKSHIRE. HD1 2PY				
TITLE PROPOSED SITE PLAN				
SCALE 1:200 @ A3		DATE DEC 23		
DRAWING NO. 2314/204		REVISION A		
DRAWN BY SH		CHECKED BY AI		
PURPOSE OF ISSUE PLANNING ☒ BUILDING REGS ☐ TENDER ☐ APPROVAL ☐ COMMENT ☐ CONSTRUCTION ☐				
ECO ARCHITECTURE AND PROJECT MANAGEMENT 8 MAPLE GROVE KEIGHLEY, WEST YORKSHIRE BD20 6TY T: 07539 204 504 Email : ecoarchltd@outlook.com				

ADDITIONAL COMMENTS DENOTED ON DWG AREA AS (CDM)

CDM 2017

PERCEIVED SIGNIFICANT RESIDUAL RISKS THAT ARE
EITHER / OR ANY COMBINATION OF THE FOLLOWING :
NOT OBVIOUS
DIFFICULT TO MANAGE

CONSTRUCTION

USE

MAINTENANCE

DECOMISSION