






Front Elevation SE
1 : 100

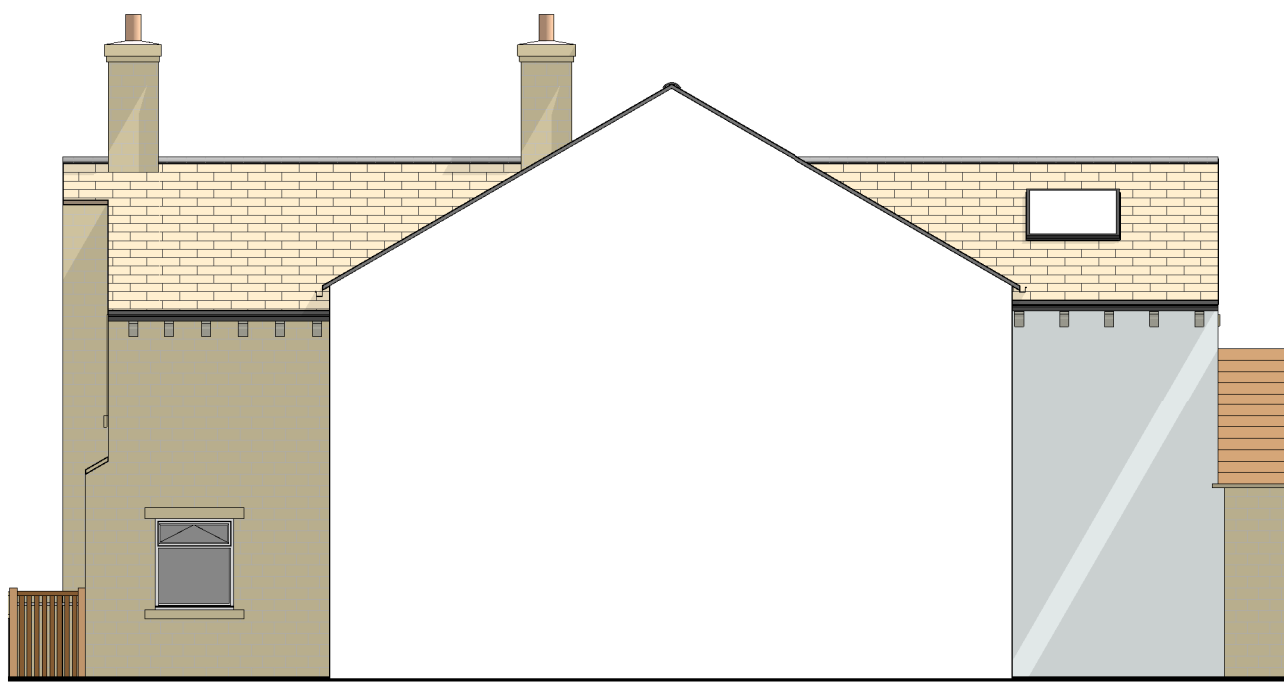


Rear Elevation NW
1 : 100

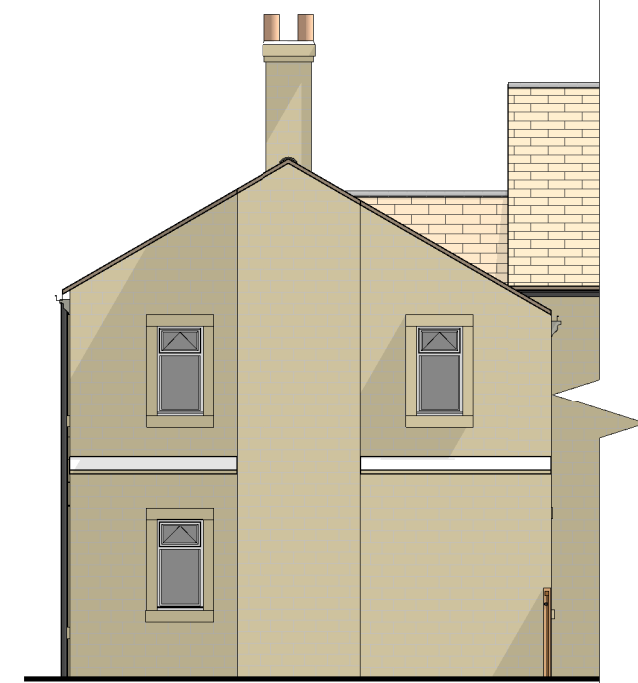


Side Elevation NE
1 : 100

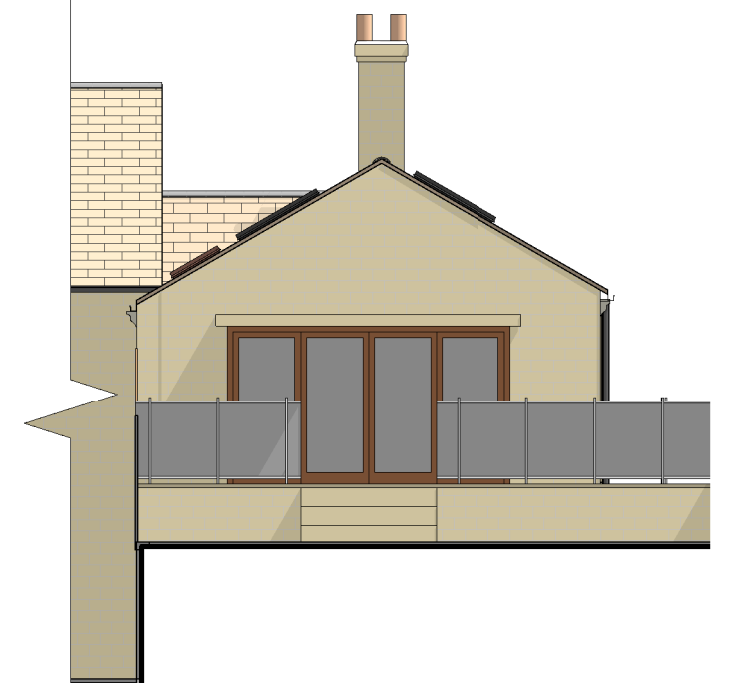

Side Elevation SW
1 : 100

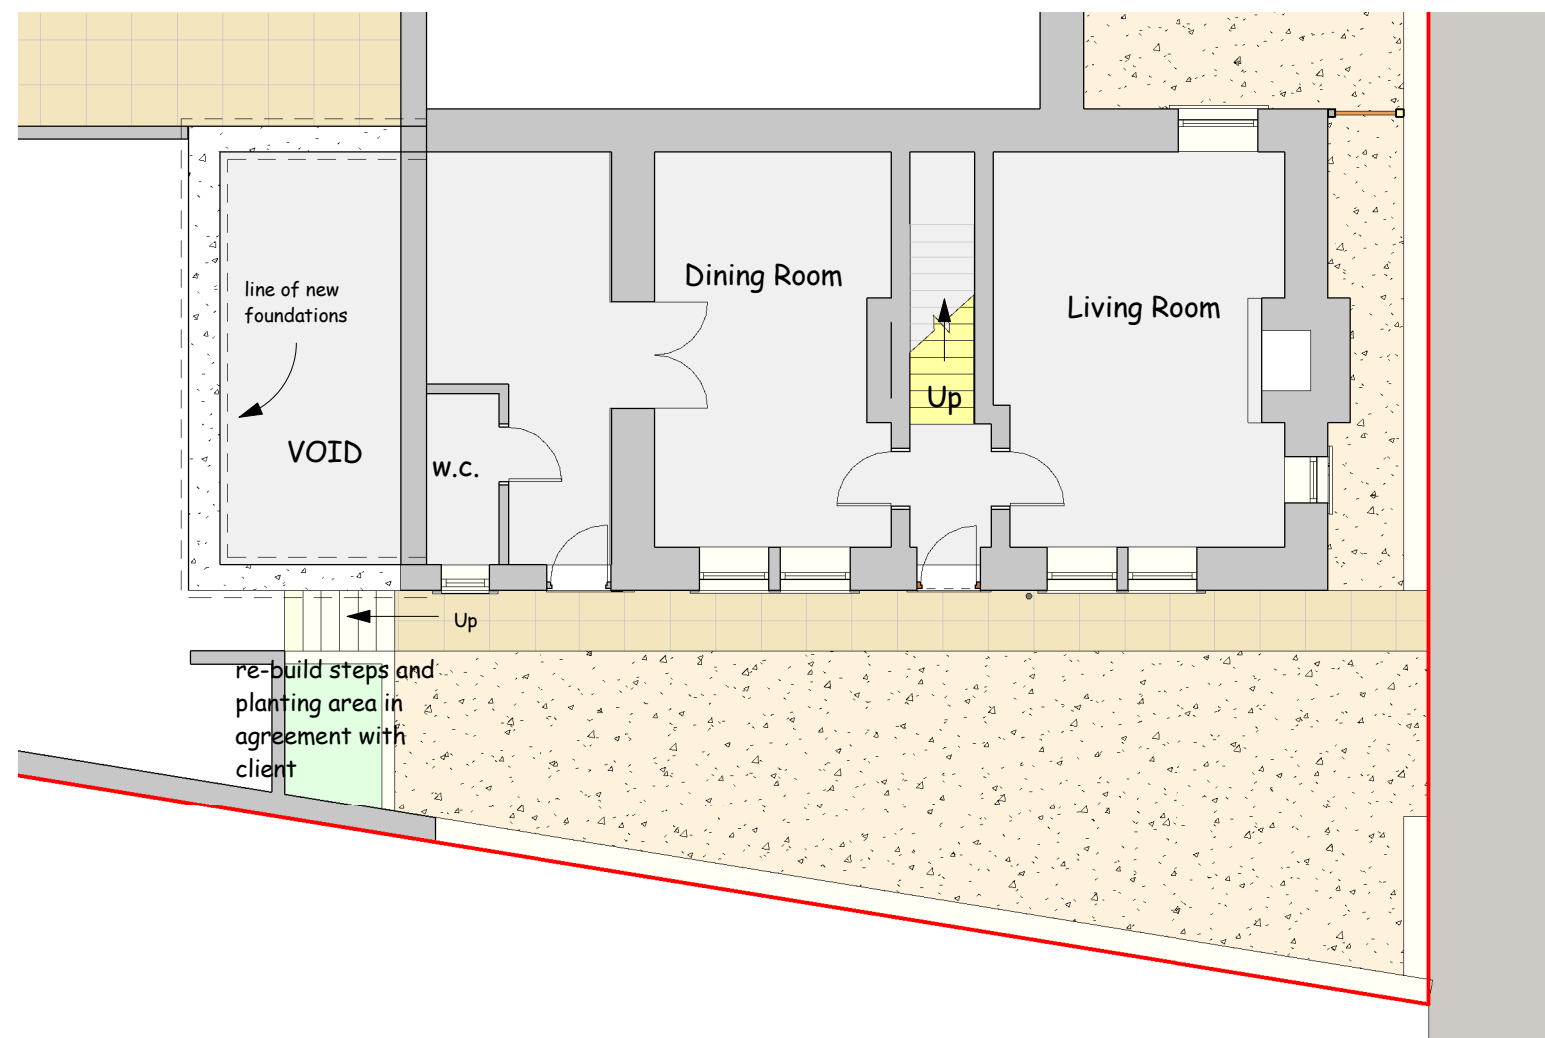

Ground Floor Plan
1 : 100

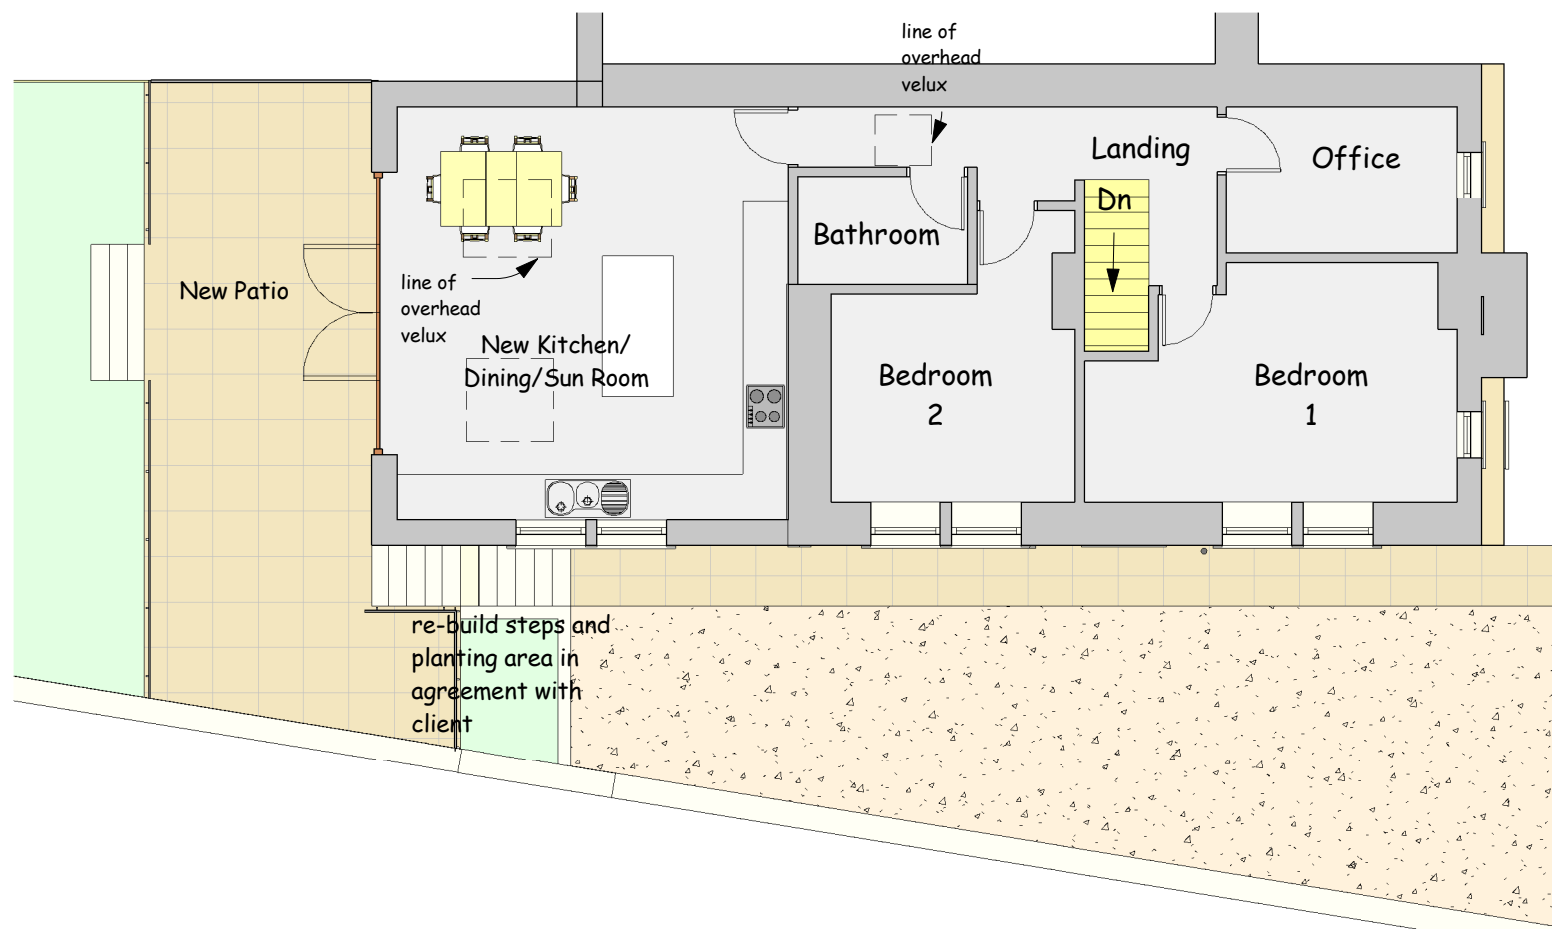

First Floor Plan
1 : 100

This drawing is copyright and must not be reproduced without written permission
Do not scale - Use figured dimensions only

PROJECT	Proposed Side Extension at 156 Northgate, Almondbury, Huddersfield HD5 8US		
CLIENT	Mr. Andrew Greenwood		
DWG TITLE	Plans, Elevations and Views as Proposed		
DWG NO.	2319 - 02	SCALE	1 : 100
		DATE	1/06/2023
DB ARCHITECTS		31 Moor View, Meltham, Holmfirth, HD9 5RT t:01484 850579 e:david.dbarchitects@virginmedia.com	

