




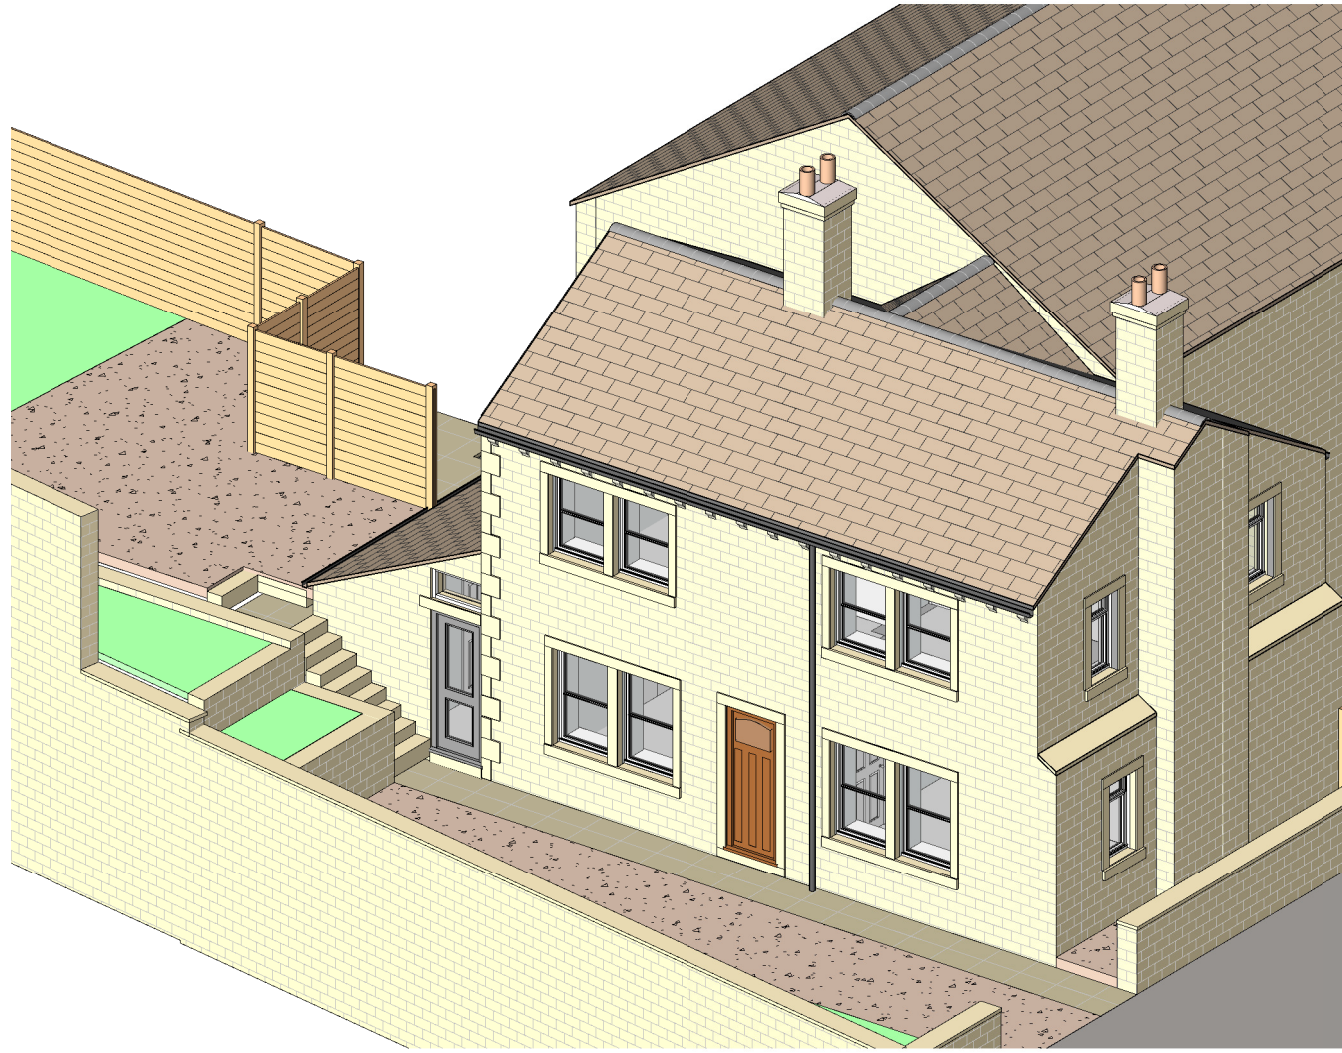


Front Elevation SE
1 : 100

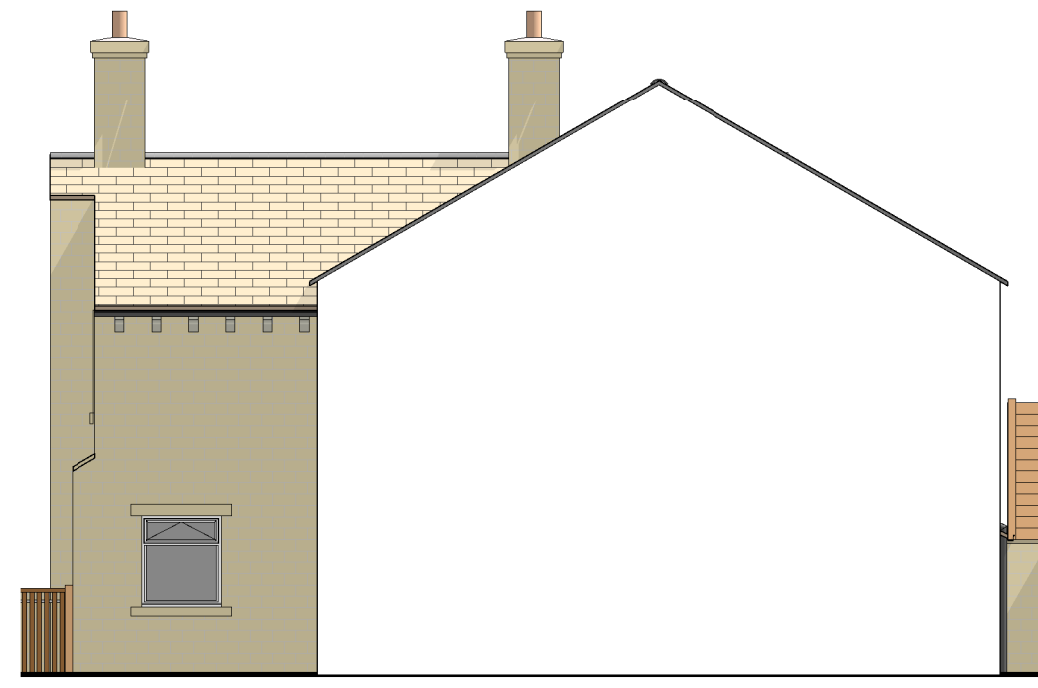


Rear Sectional Elevation NW
1 : 100

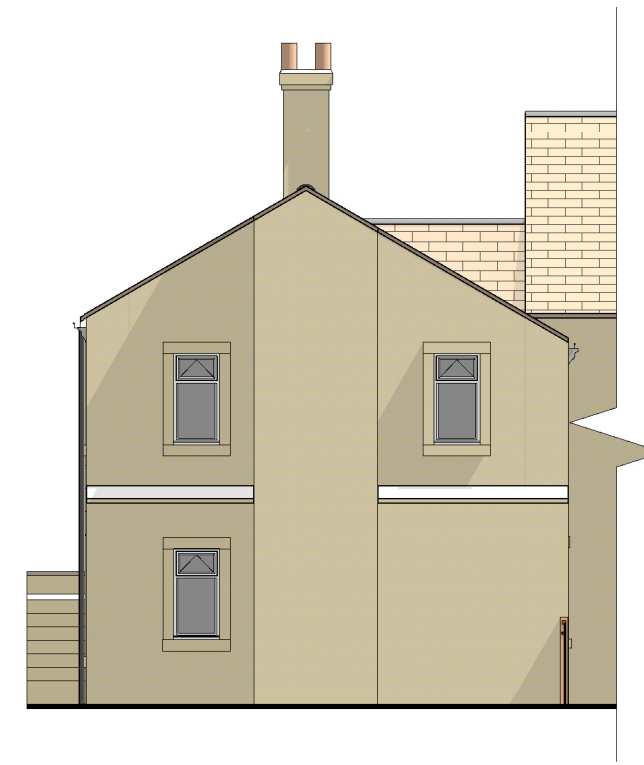


Side Elevation NE
1 : 100

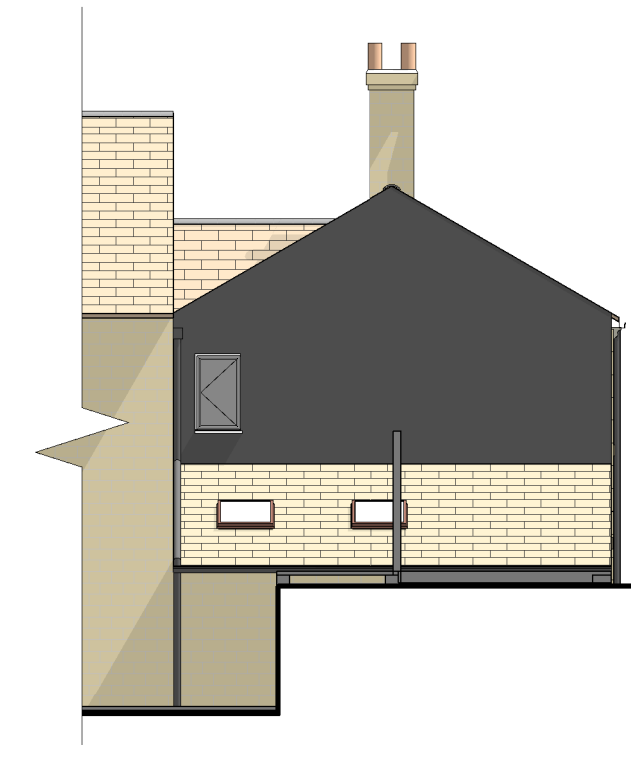


Side Elevation SW
1 : 100

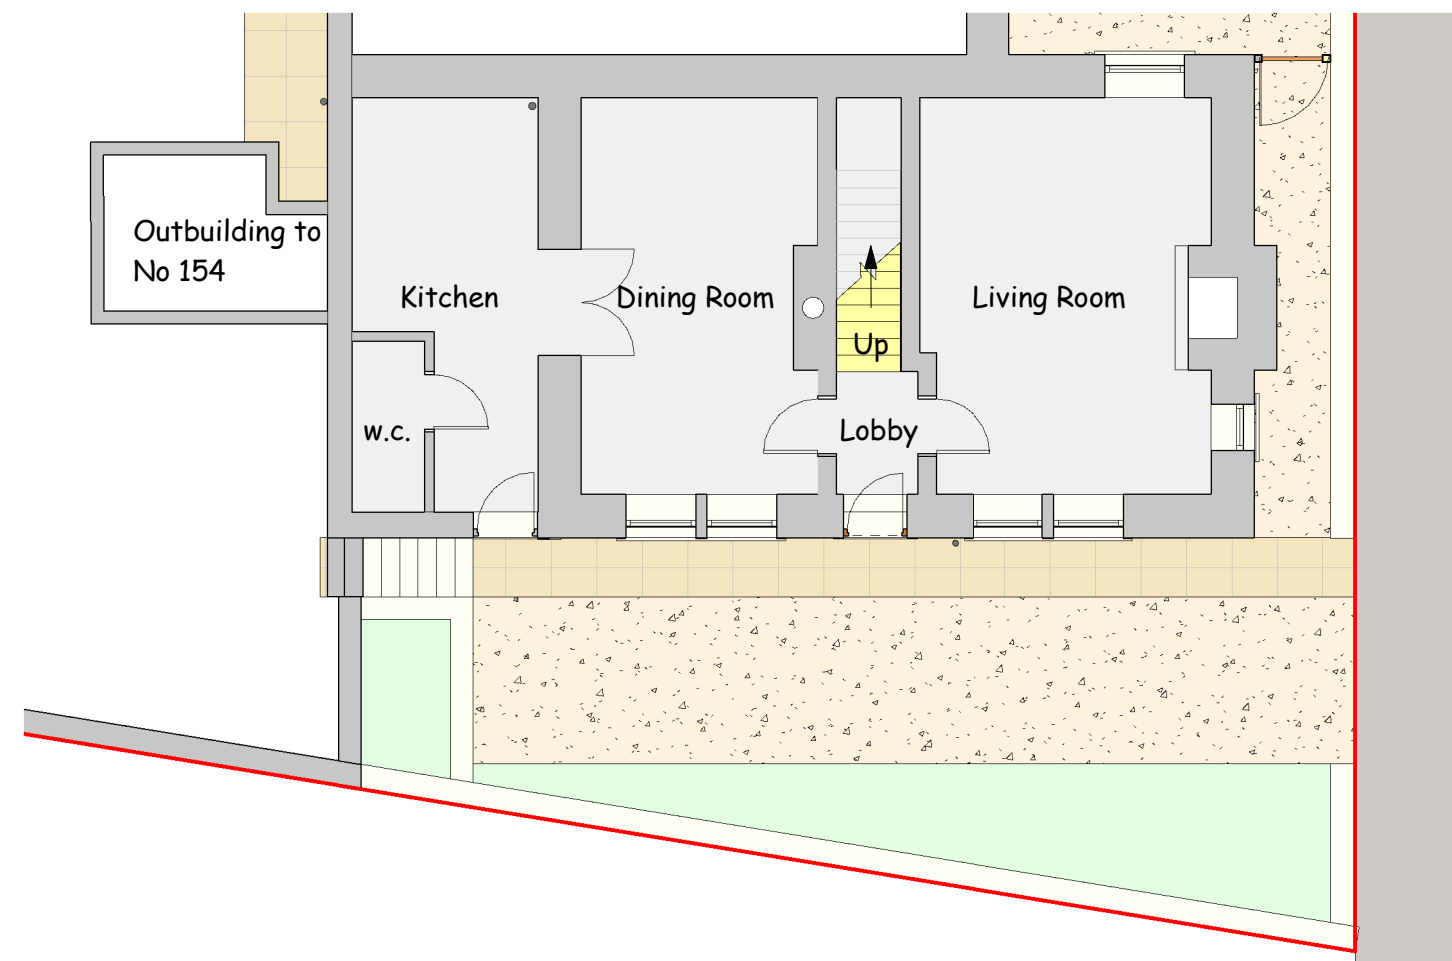

Ground Floor Plan
1 : 100

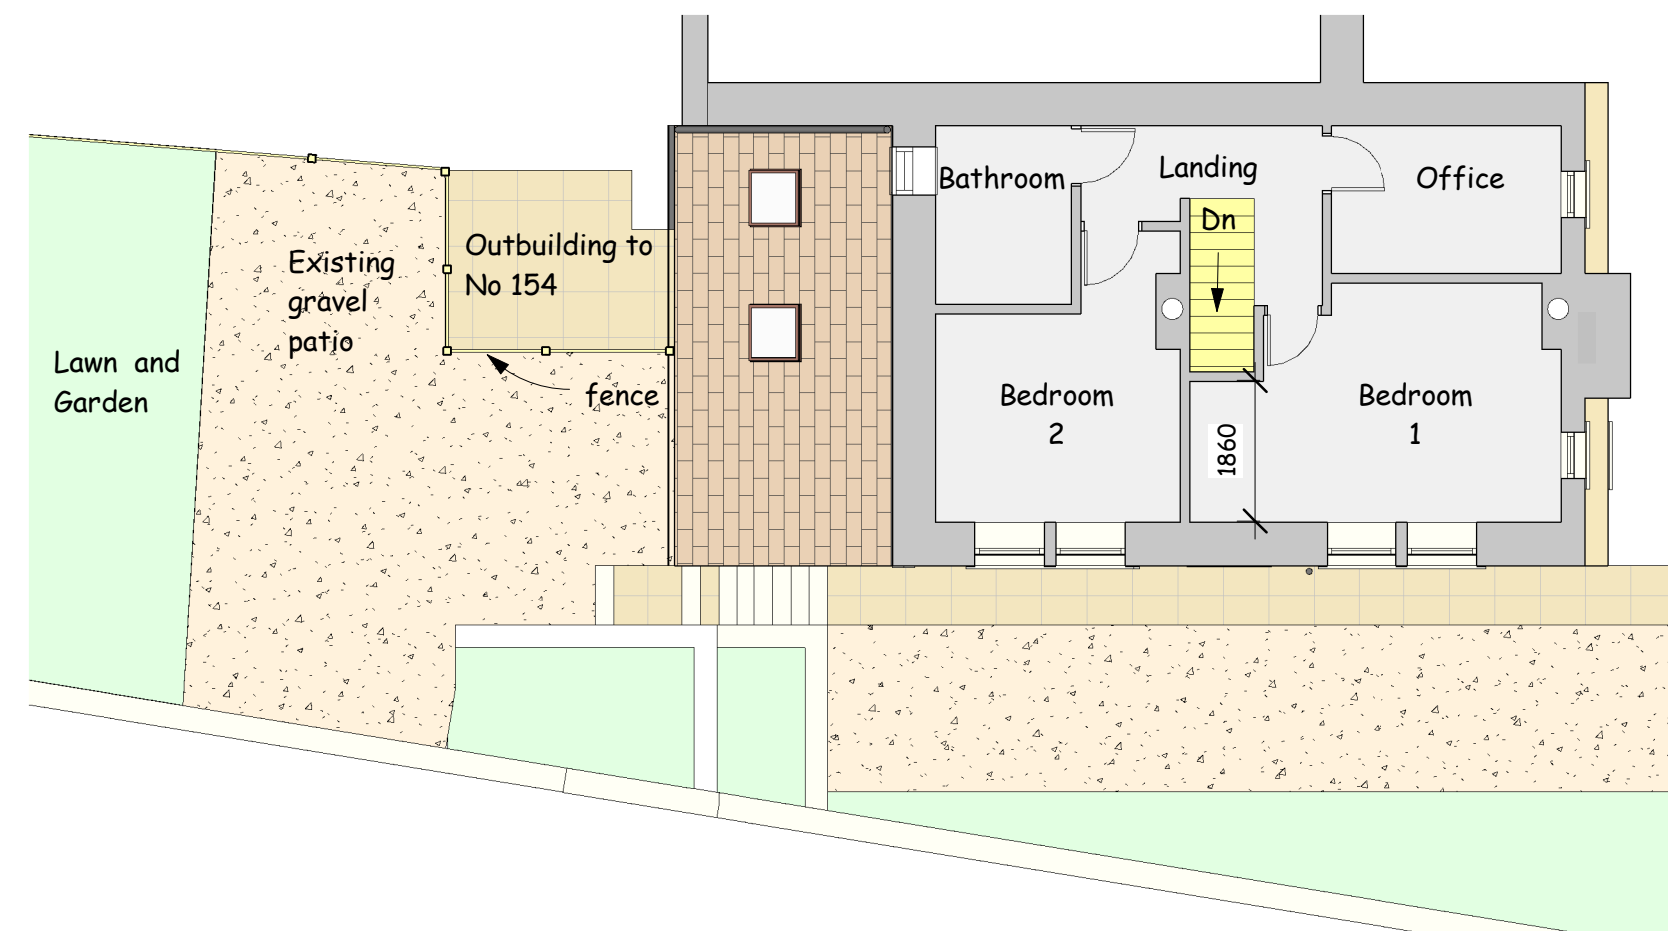

First Floor Plan
1 : 100

 

scale 1 : 100 @ sheet size A1

This drawing is copyright and must not be reproduced without written permission

Do not scale - Use figured dimensions only

PROJECT Proposed Side Extension at 156 Northgate, Almondbury, Huddersfield HD5 8US

CLIENT Mr Andrew Greenwood

DWG TITLE Plans, Elevations and Views as Existing

DWG NO. 2319 - 01

SCALE 1 : 100
1 : 1250

DATE 1/06/2023

DB | ARCHITECTS

31 Moor View, Meltham, Holmfirth, HD9 5RT
t:01484 850579 e:david.dbarchitects@virginmedia.com

