




East Elevation

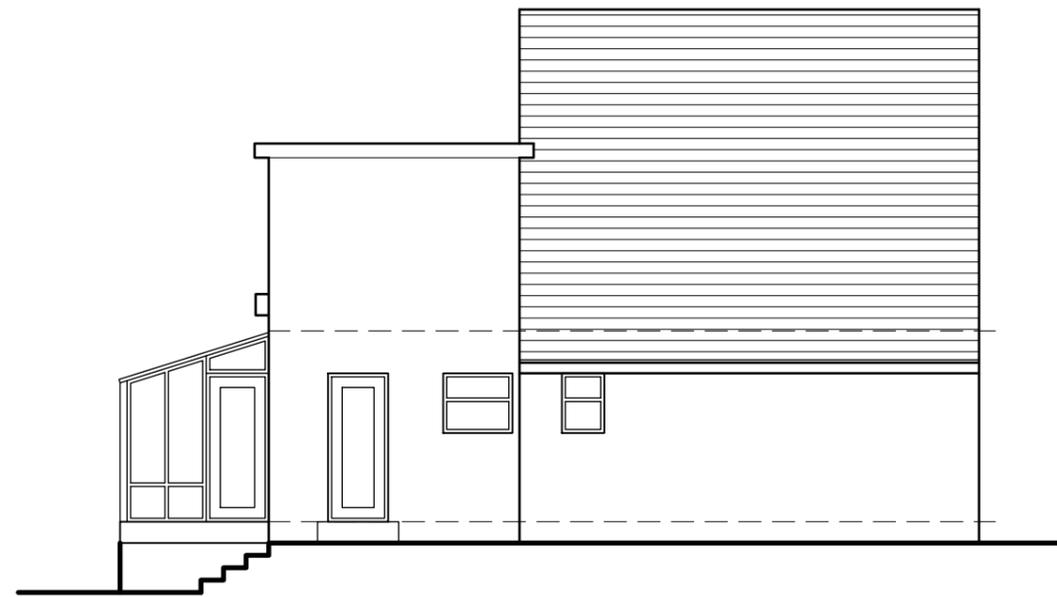

South Elevation

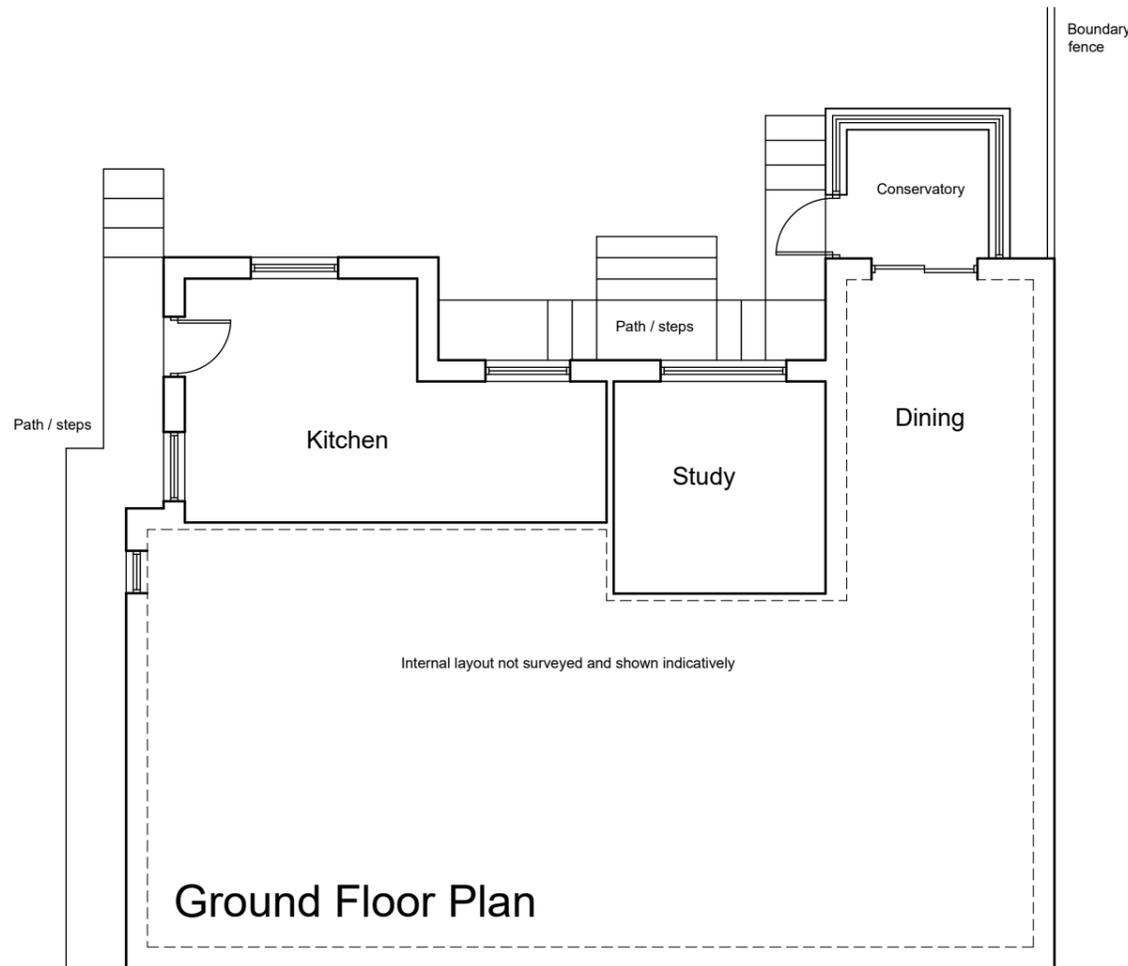

Ground Floor Plan

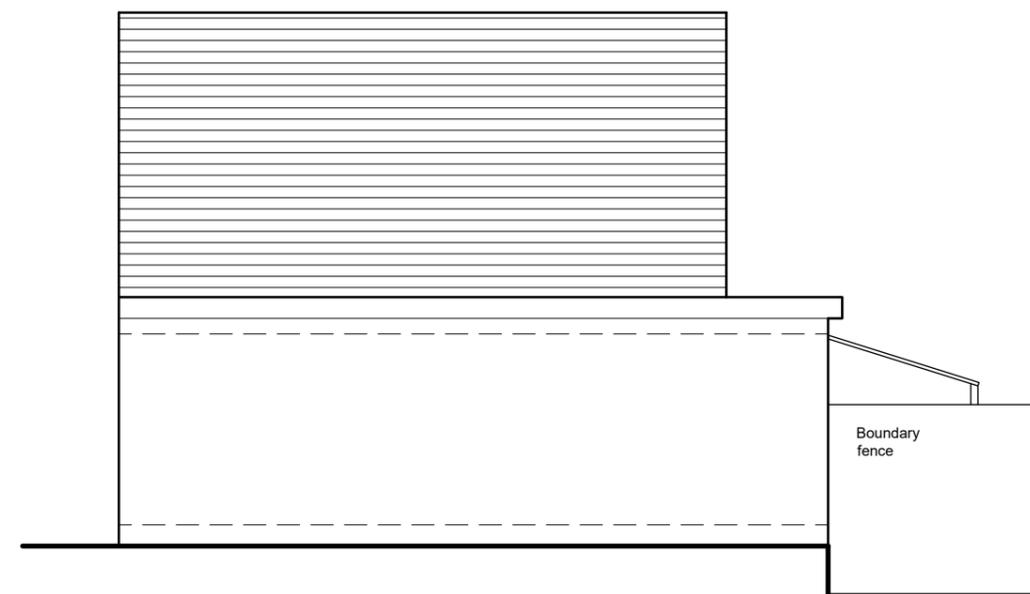

North Elevation



NOTES

This drawing has been prepared specifically for the purpose of obtaining Planning and or Building Regulations Approval. Its suitability for other purposes without additional supplementary details and specifications cannot be guaranteed.

All dimensions are to be checked on site, any discrepancies are to be reported to the designer before work commences. Use only figured dimensions.

All structural components shown are indicative only. Details / calculations of structural members are to be provided by the Structural Engineer.

This drawing is not to be copied or divulged to a third party without written permission.

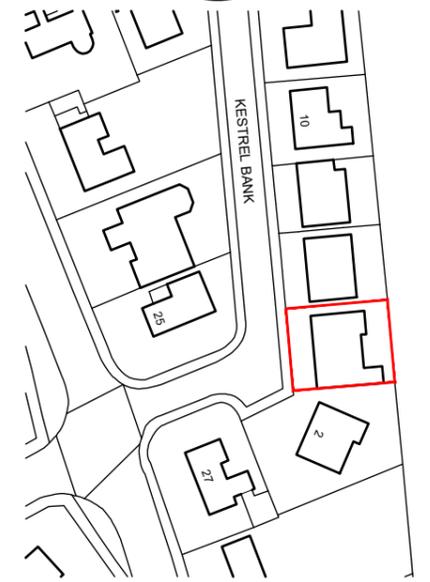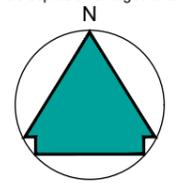

Location Plan - 1:1250



Revisions	
P01 Preliminary Issue	13.09.23

Project:
 Proposed Decking
 at 4 Kestrel Bank
 Netherton
 Huddersfield
 for Mr & Mrs. McCann
 Existing Plans and Elevations

Purpose of issue: PLANNING

Drawn	DRH
Date	September 2023
Scales	1:100 @ A3
Drawing No.	2389 - 0101 - P01

Scale 1:100

