




Existing Site Block Plan
Scale 1/200

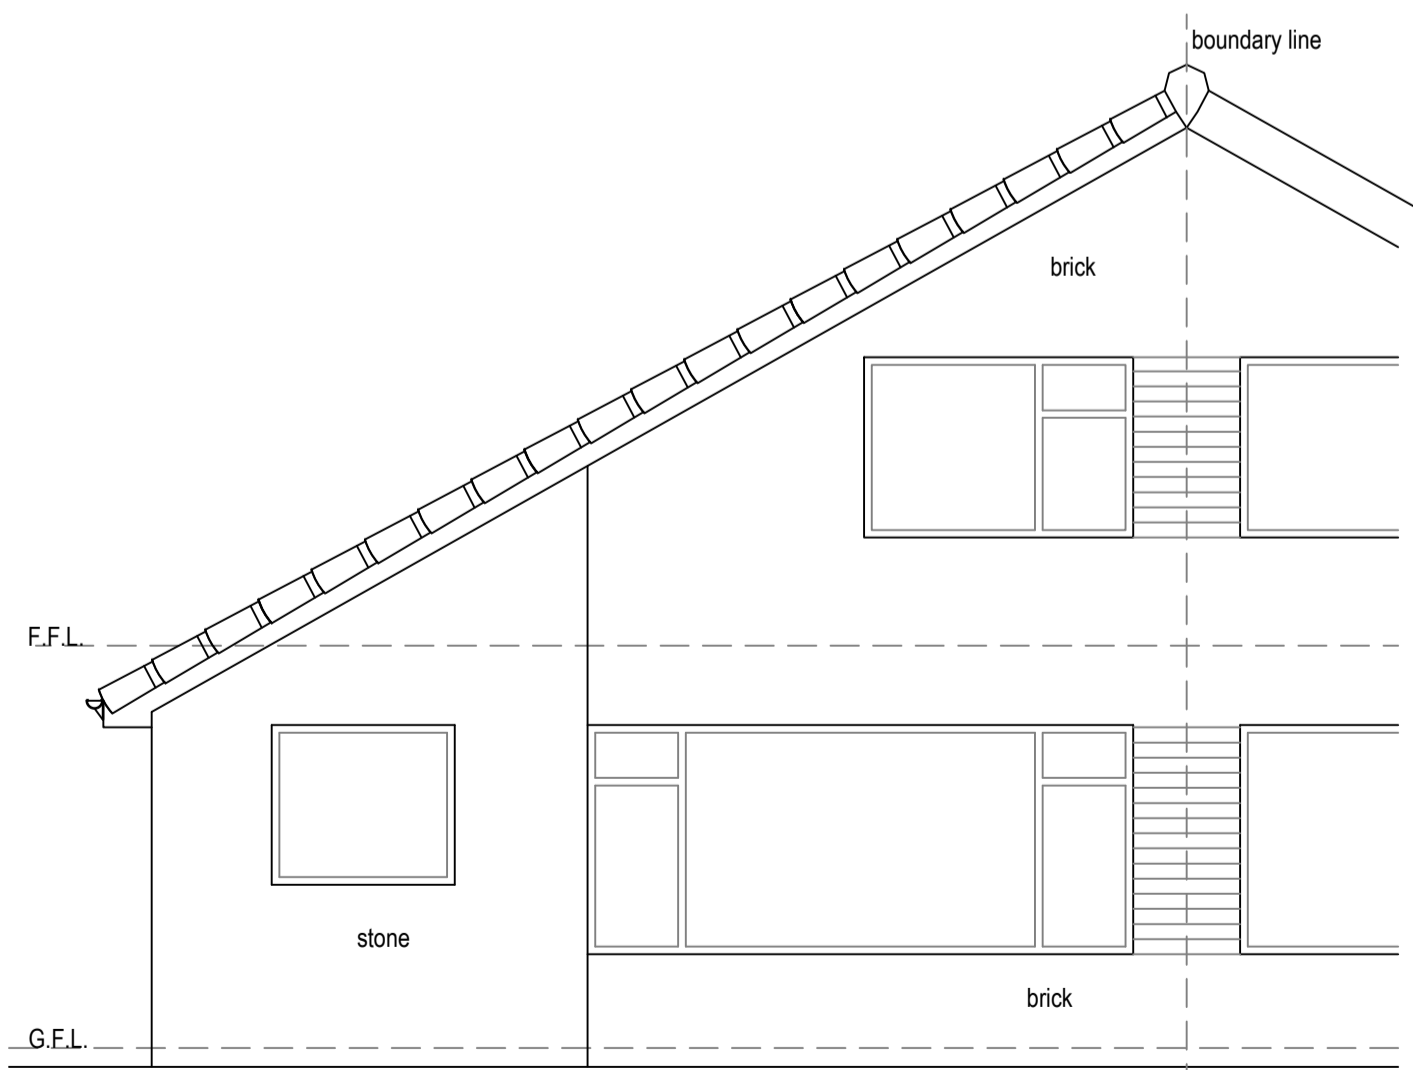


Existing Front Elevation
Scale 1/50

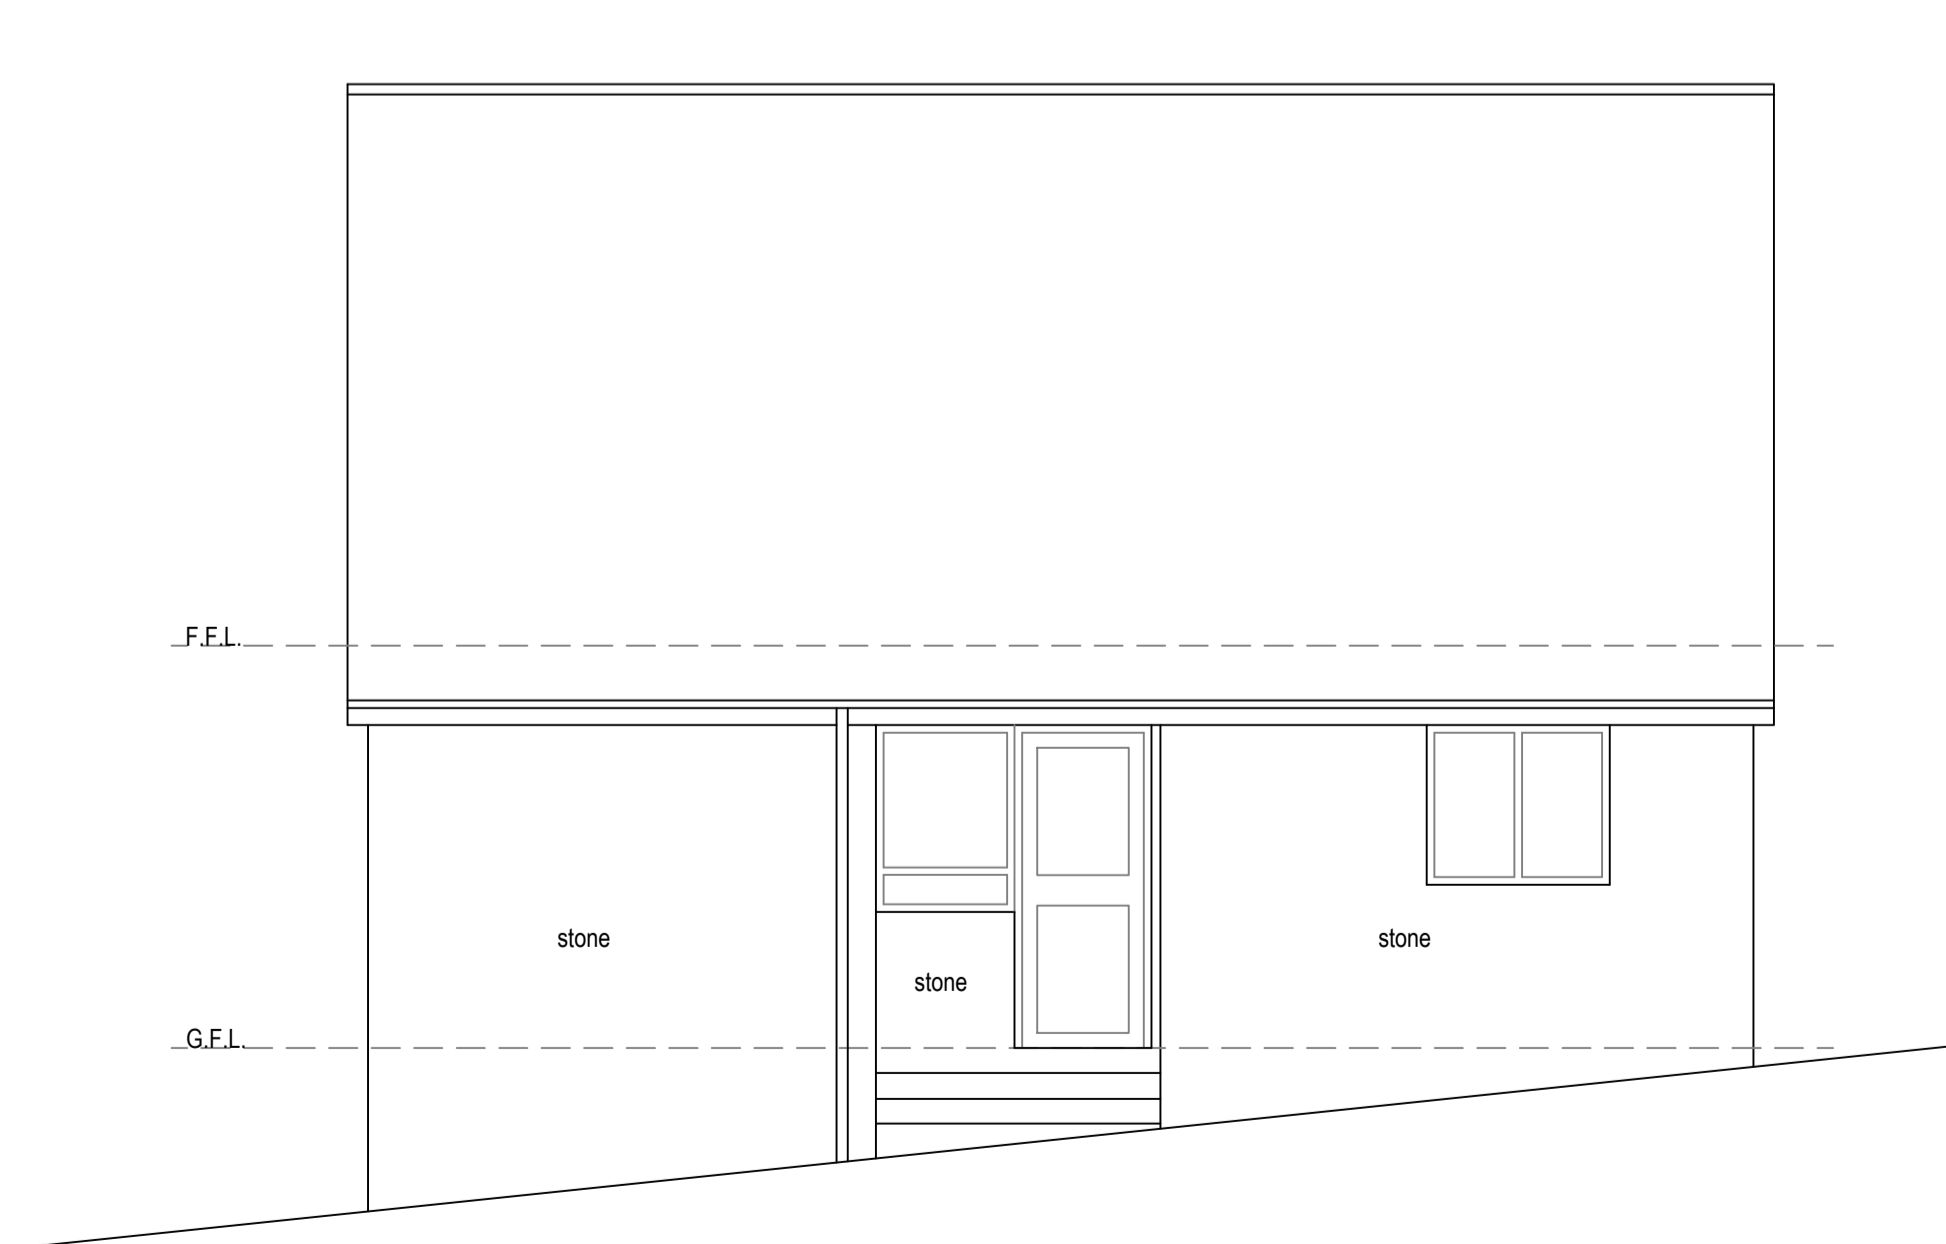


Existing Side Elevation
Scale 1/50

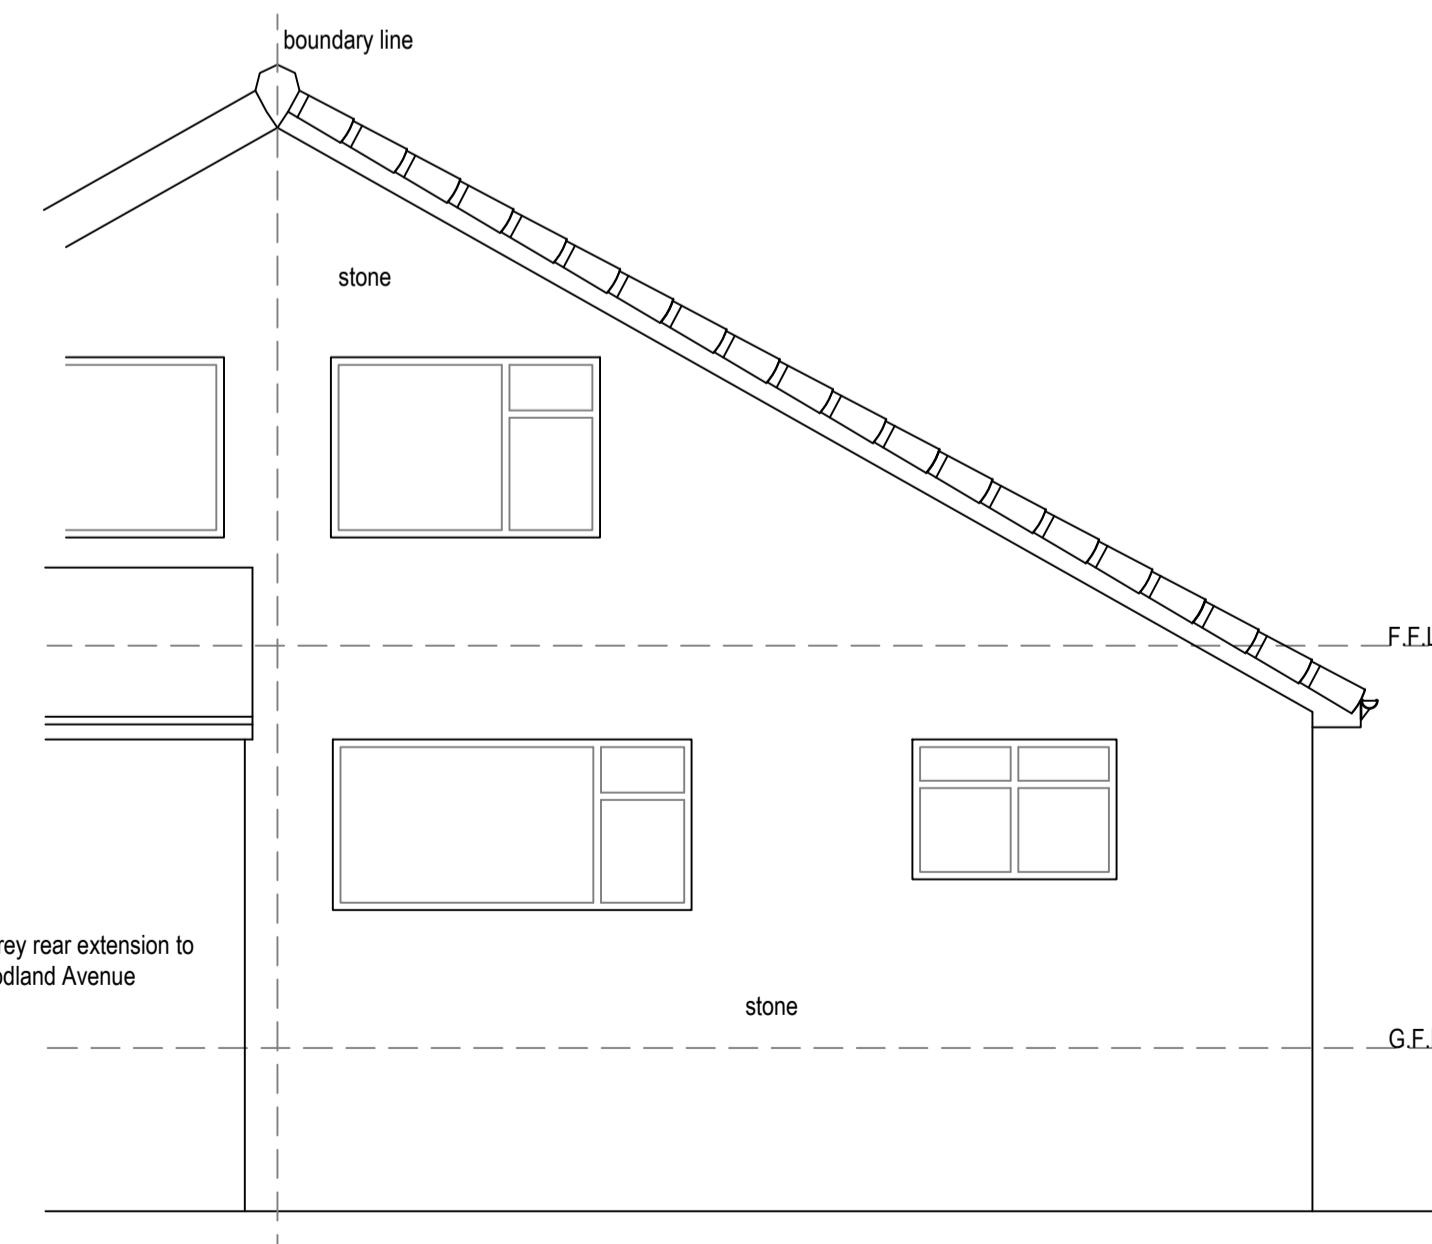


Existing Rear Elevation
Scale 1/50

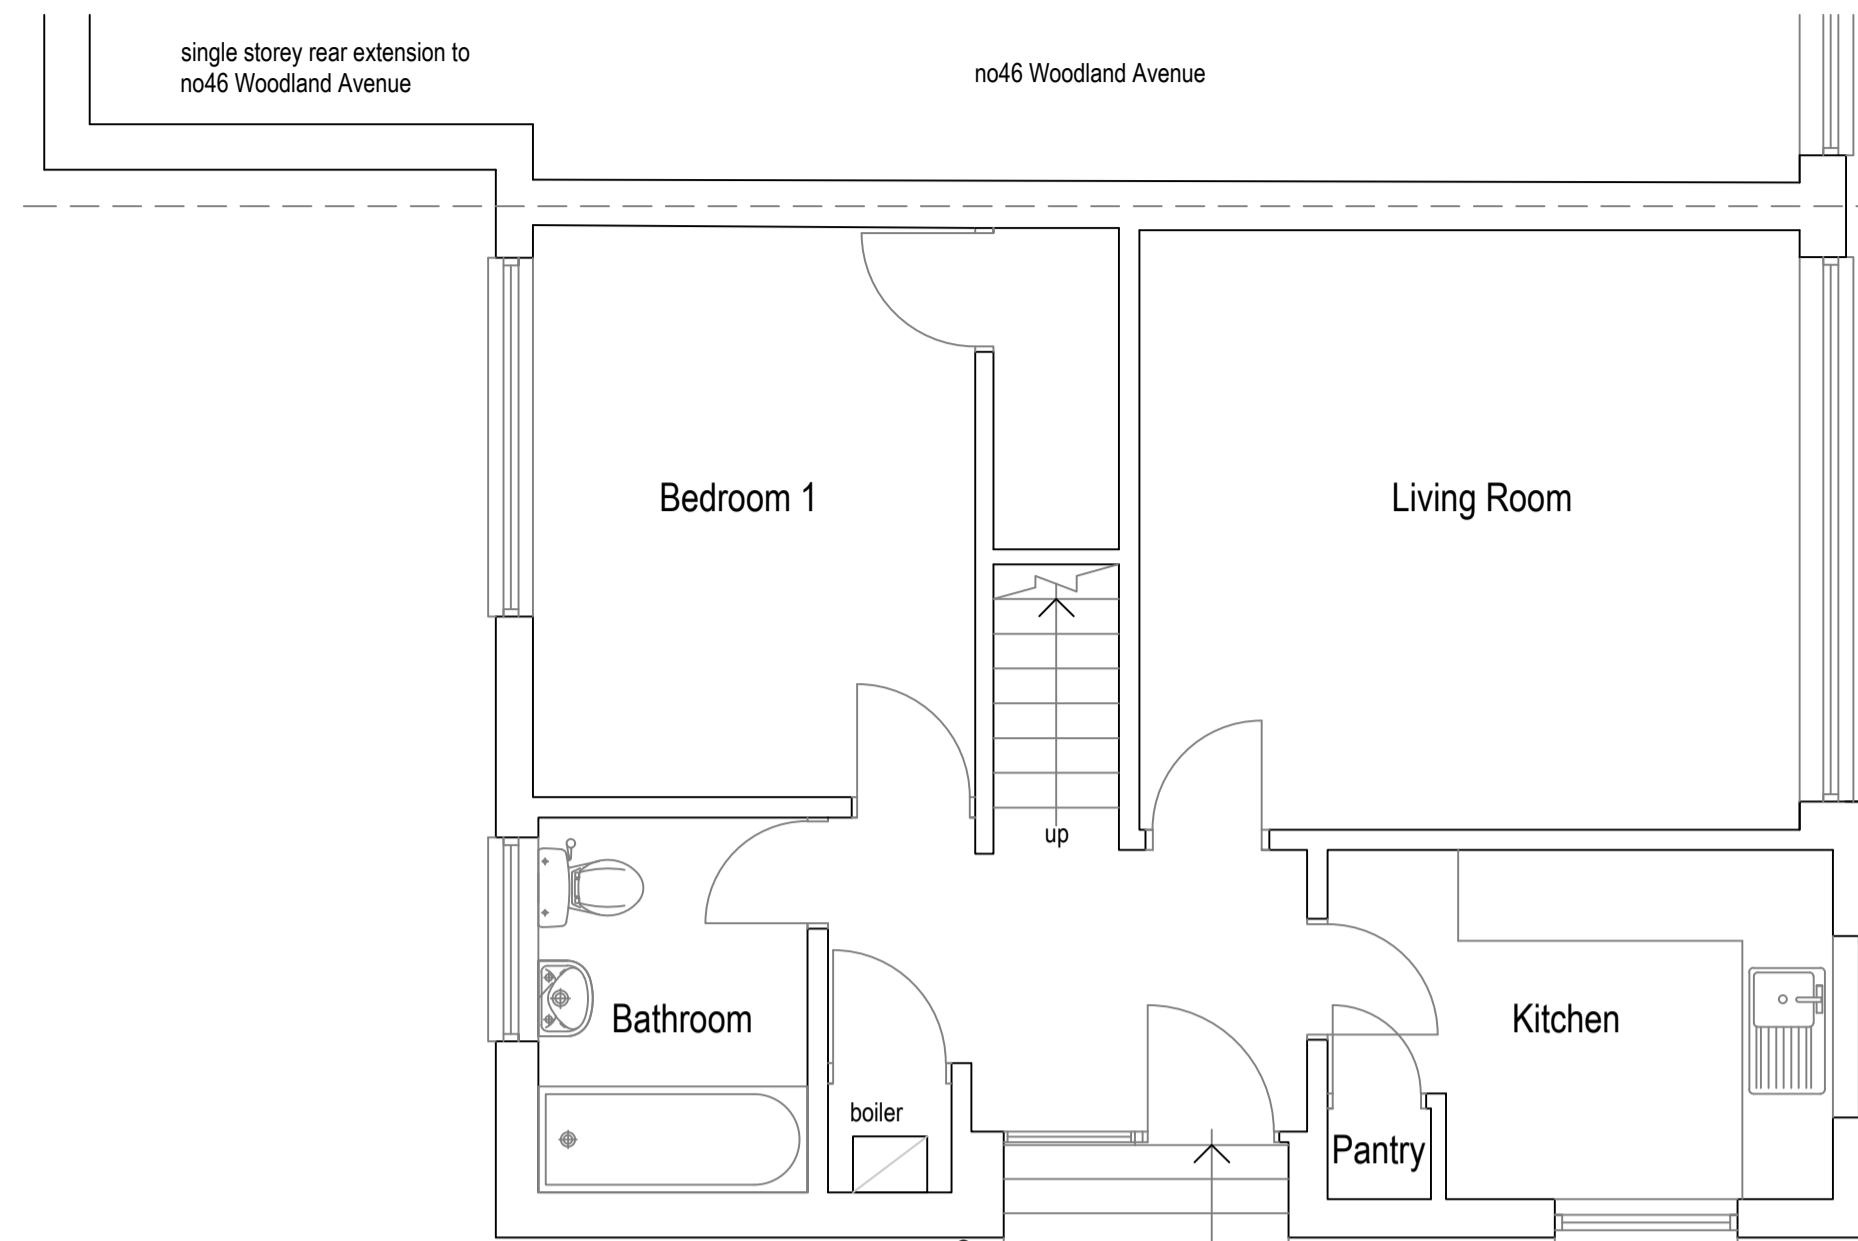

Existing Ground Floor Plan
Scale 1/50

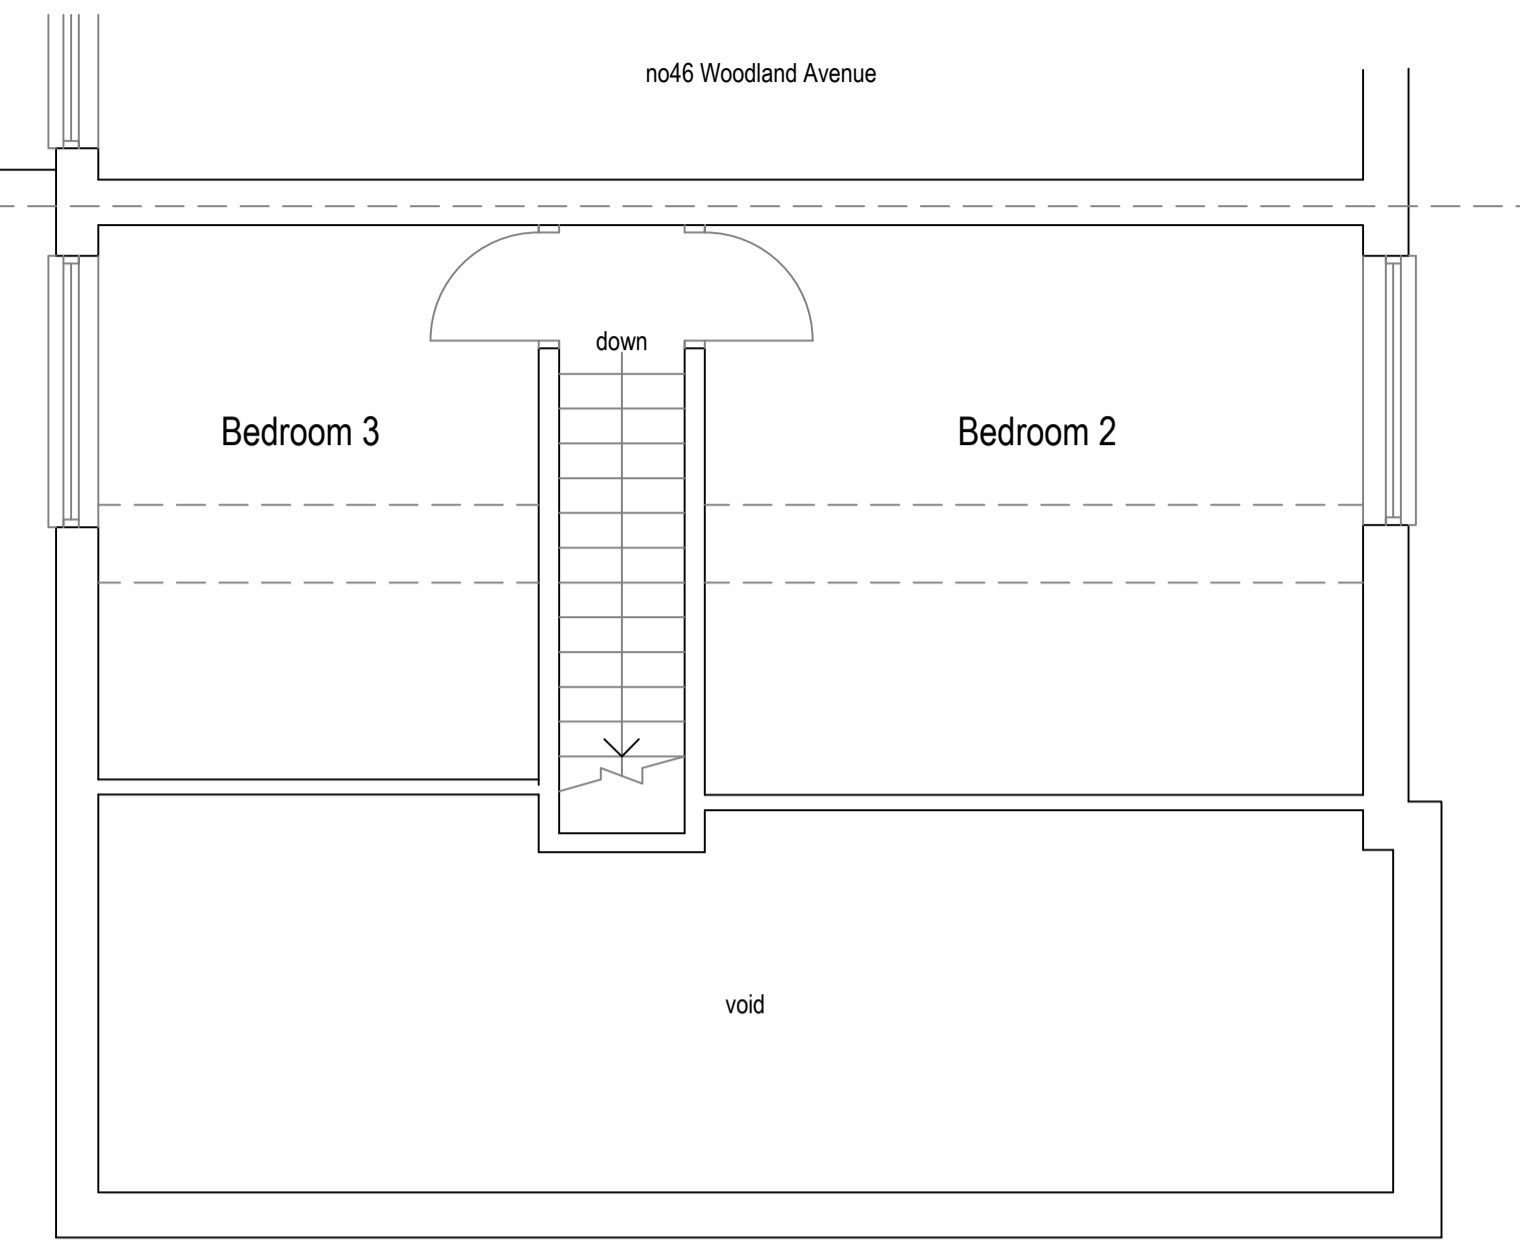

Existing First Floor Plan
Scale 1/50

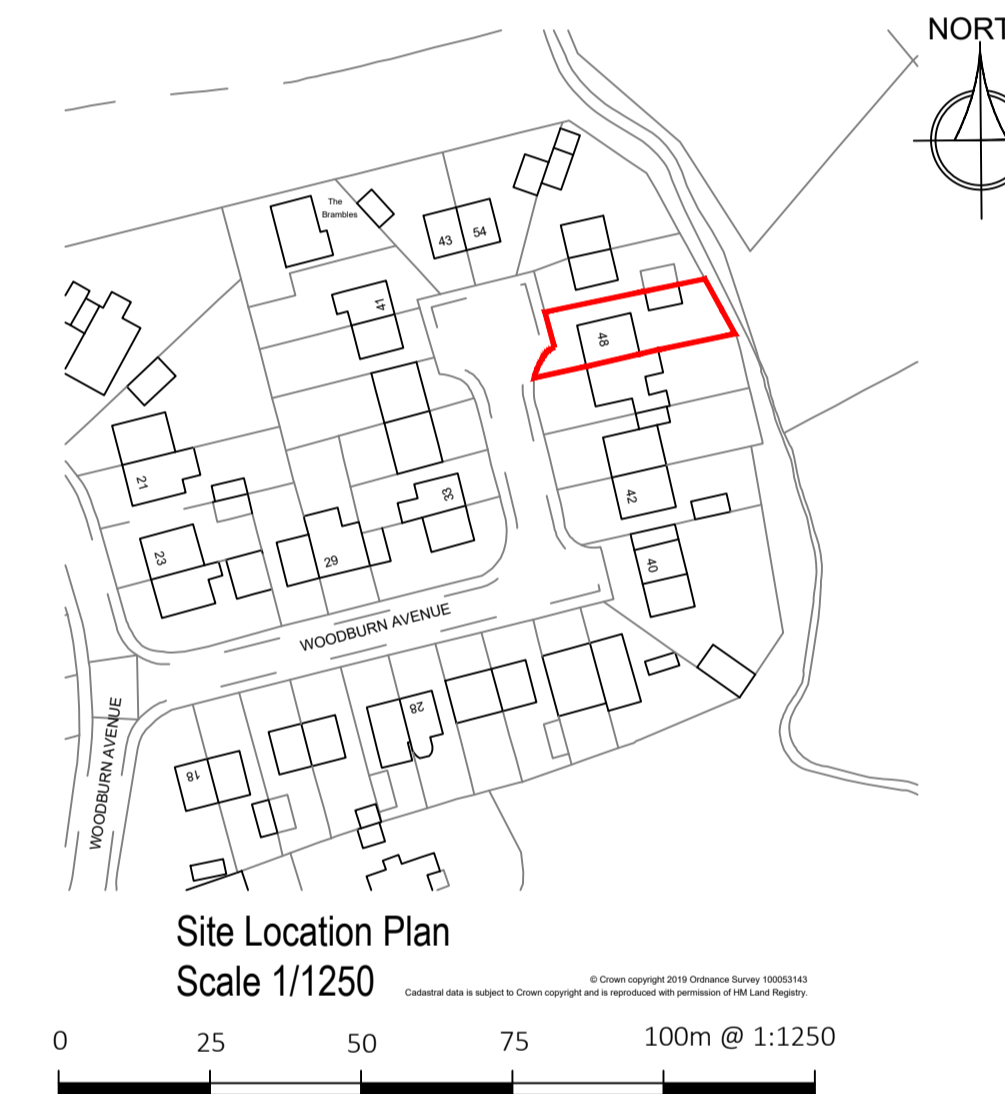

Site Location Plan
Scale 1/1250

REVISIONS:

NOTES:
This drawing is copyright and shall not be reproduced without permission of ORBIT Architectural Services Limited. It is the Contractors responsibility to check all dimensions on site. It is the Contractors responsibility to ensure compliance with the Building Regulations. The information provided is based on a visual survey only and it is the Contractors responsibility to check all elements of structure prior to commencement on site and report any discrepancies to the Architect. This drawing is to be read in conjunction with all Structural Engineers drawings.

O.A.S.

ORBIT ARCHITECTURAL SERVICES

18 Parker Street, East Ardsley, Leeds, WF3 2AF
Tel: 07547 523228 Email: pjbdesigns@hotmail.com

CLIENT:
Mark Proctor

LOCATION:
48 Woodburn Avenue, Earlsheaton, WF12 8LJ

PROJECT:
Single Storey Rear Extension

DRAWING TITLE:
Existing Floor Plans and Elevations

DATE: **Aug 2023** SCALE: 1:50, 200, 1250 @A1

DRAWING N°:
272-03-01