


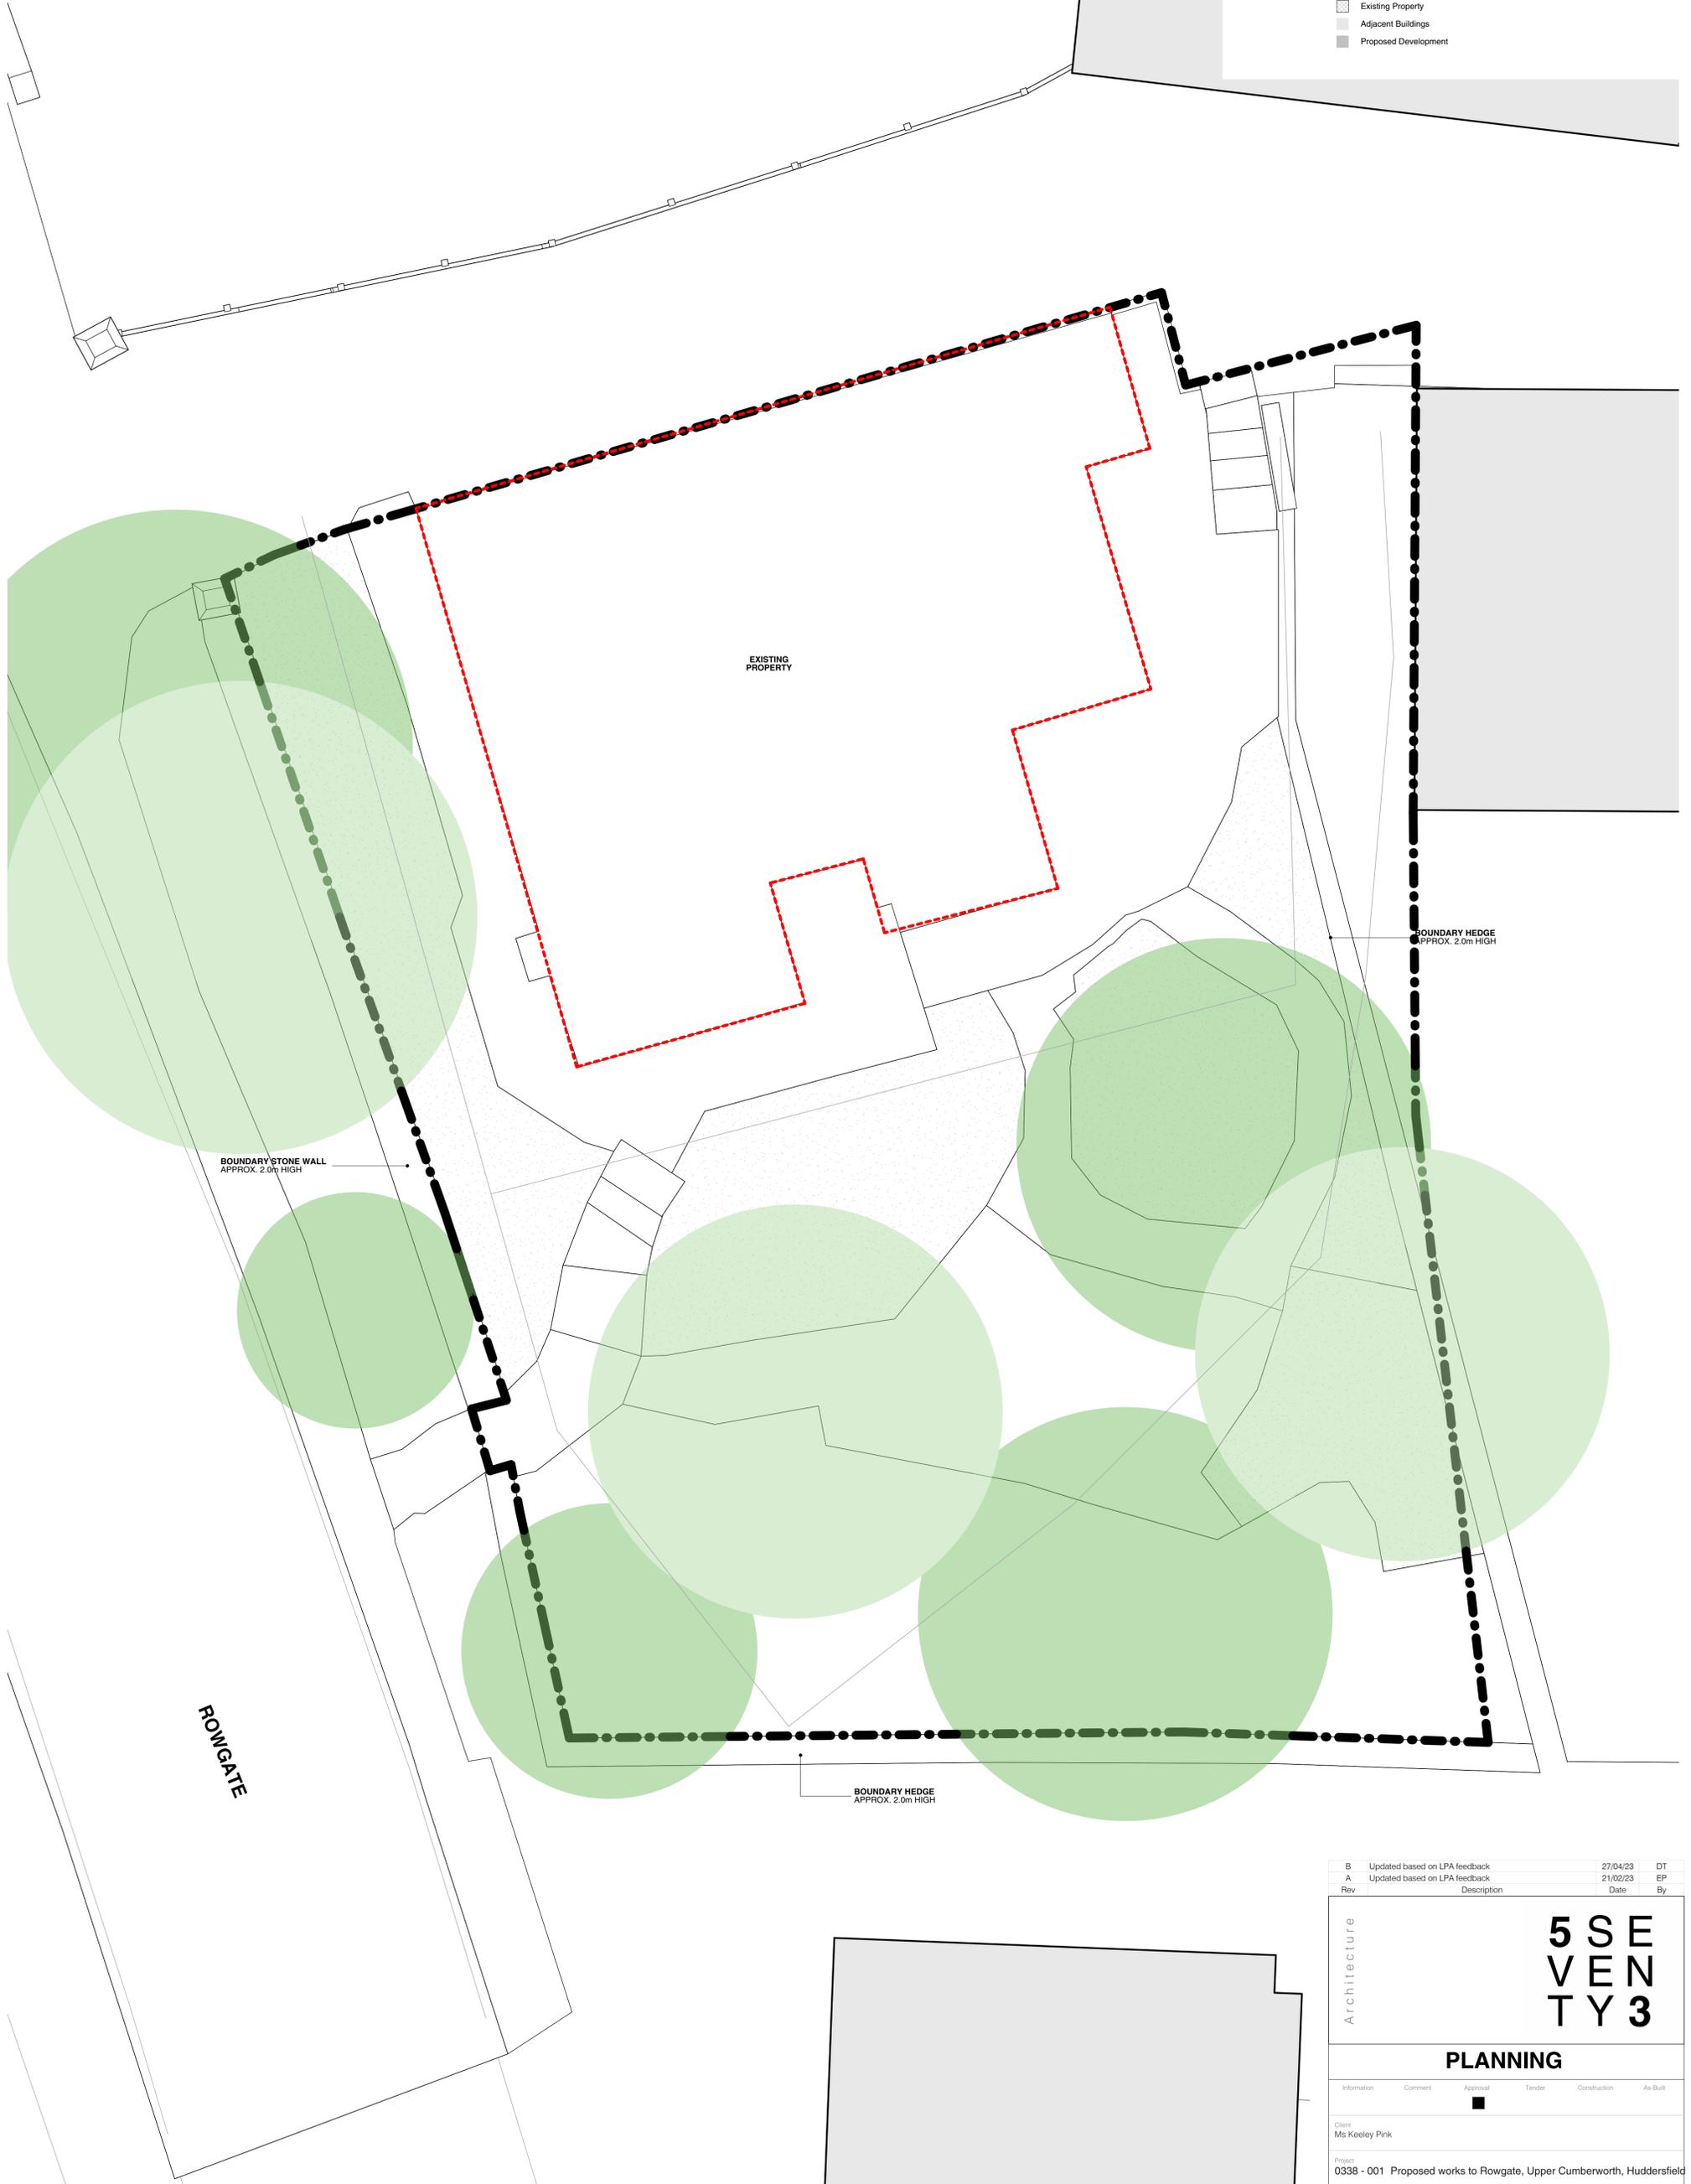

All drawings should be read in conjunction with the entire 03 Series drawings. Full details and specifications will be provided following approval of the planning application and through a formal Building Control submission prior to commencement of site works & construction.

- Application Boundary
- ▨ Existing Property
- ▨ Adjacent Buildings
- ▨ Proposed Development



Rev	Description	Date	By
B	Updated based on LPA feedback	27/04/23	DT
A	Updated based on LPA feedback	21/02/23	EP

Architecture

5 SE
VENTY
3

PLANNING

Information	Comment	Approval	Tender	Construction	As-Built
<div style="display: flex; justify-content: center; align-items: center; gap: 20px;"> <div style="border: 1px solid black; padding: 2px;">Client</div> <div>Ms Keeley Pink</div> </div>					
<div style="border: 1px solid black; padding: 2px;">Project</div> 0338 - 001 Proposed works to Rowgate, Upper Cumberworth, Huddersfield					
<div style="border: 1px solid black; padding: 2px;">Draw No</div> IBW - FST - PL - 002					Rev B
EXISTING SITE PLAN					
Drawn by	Date	Scale	Sheet Size		
EP	06/12/21	1 : 50	A1		