


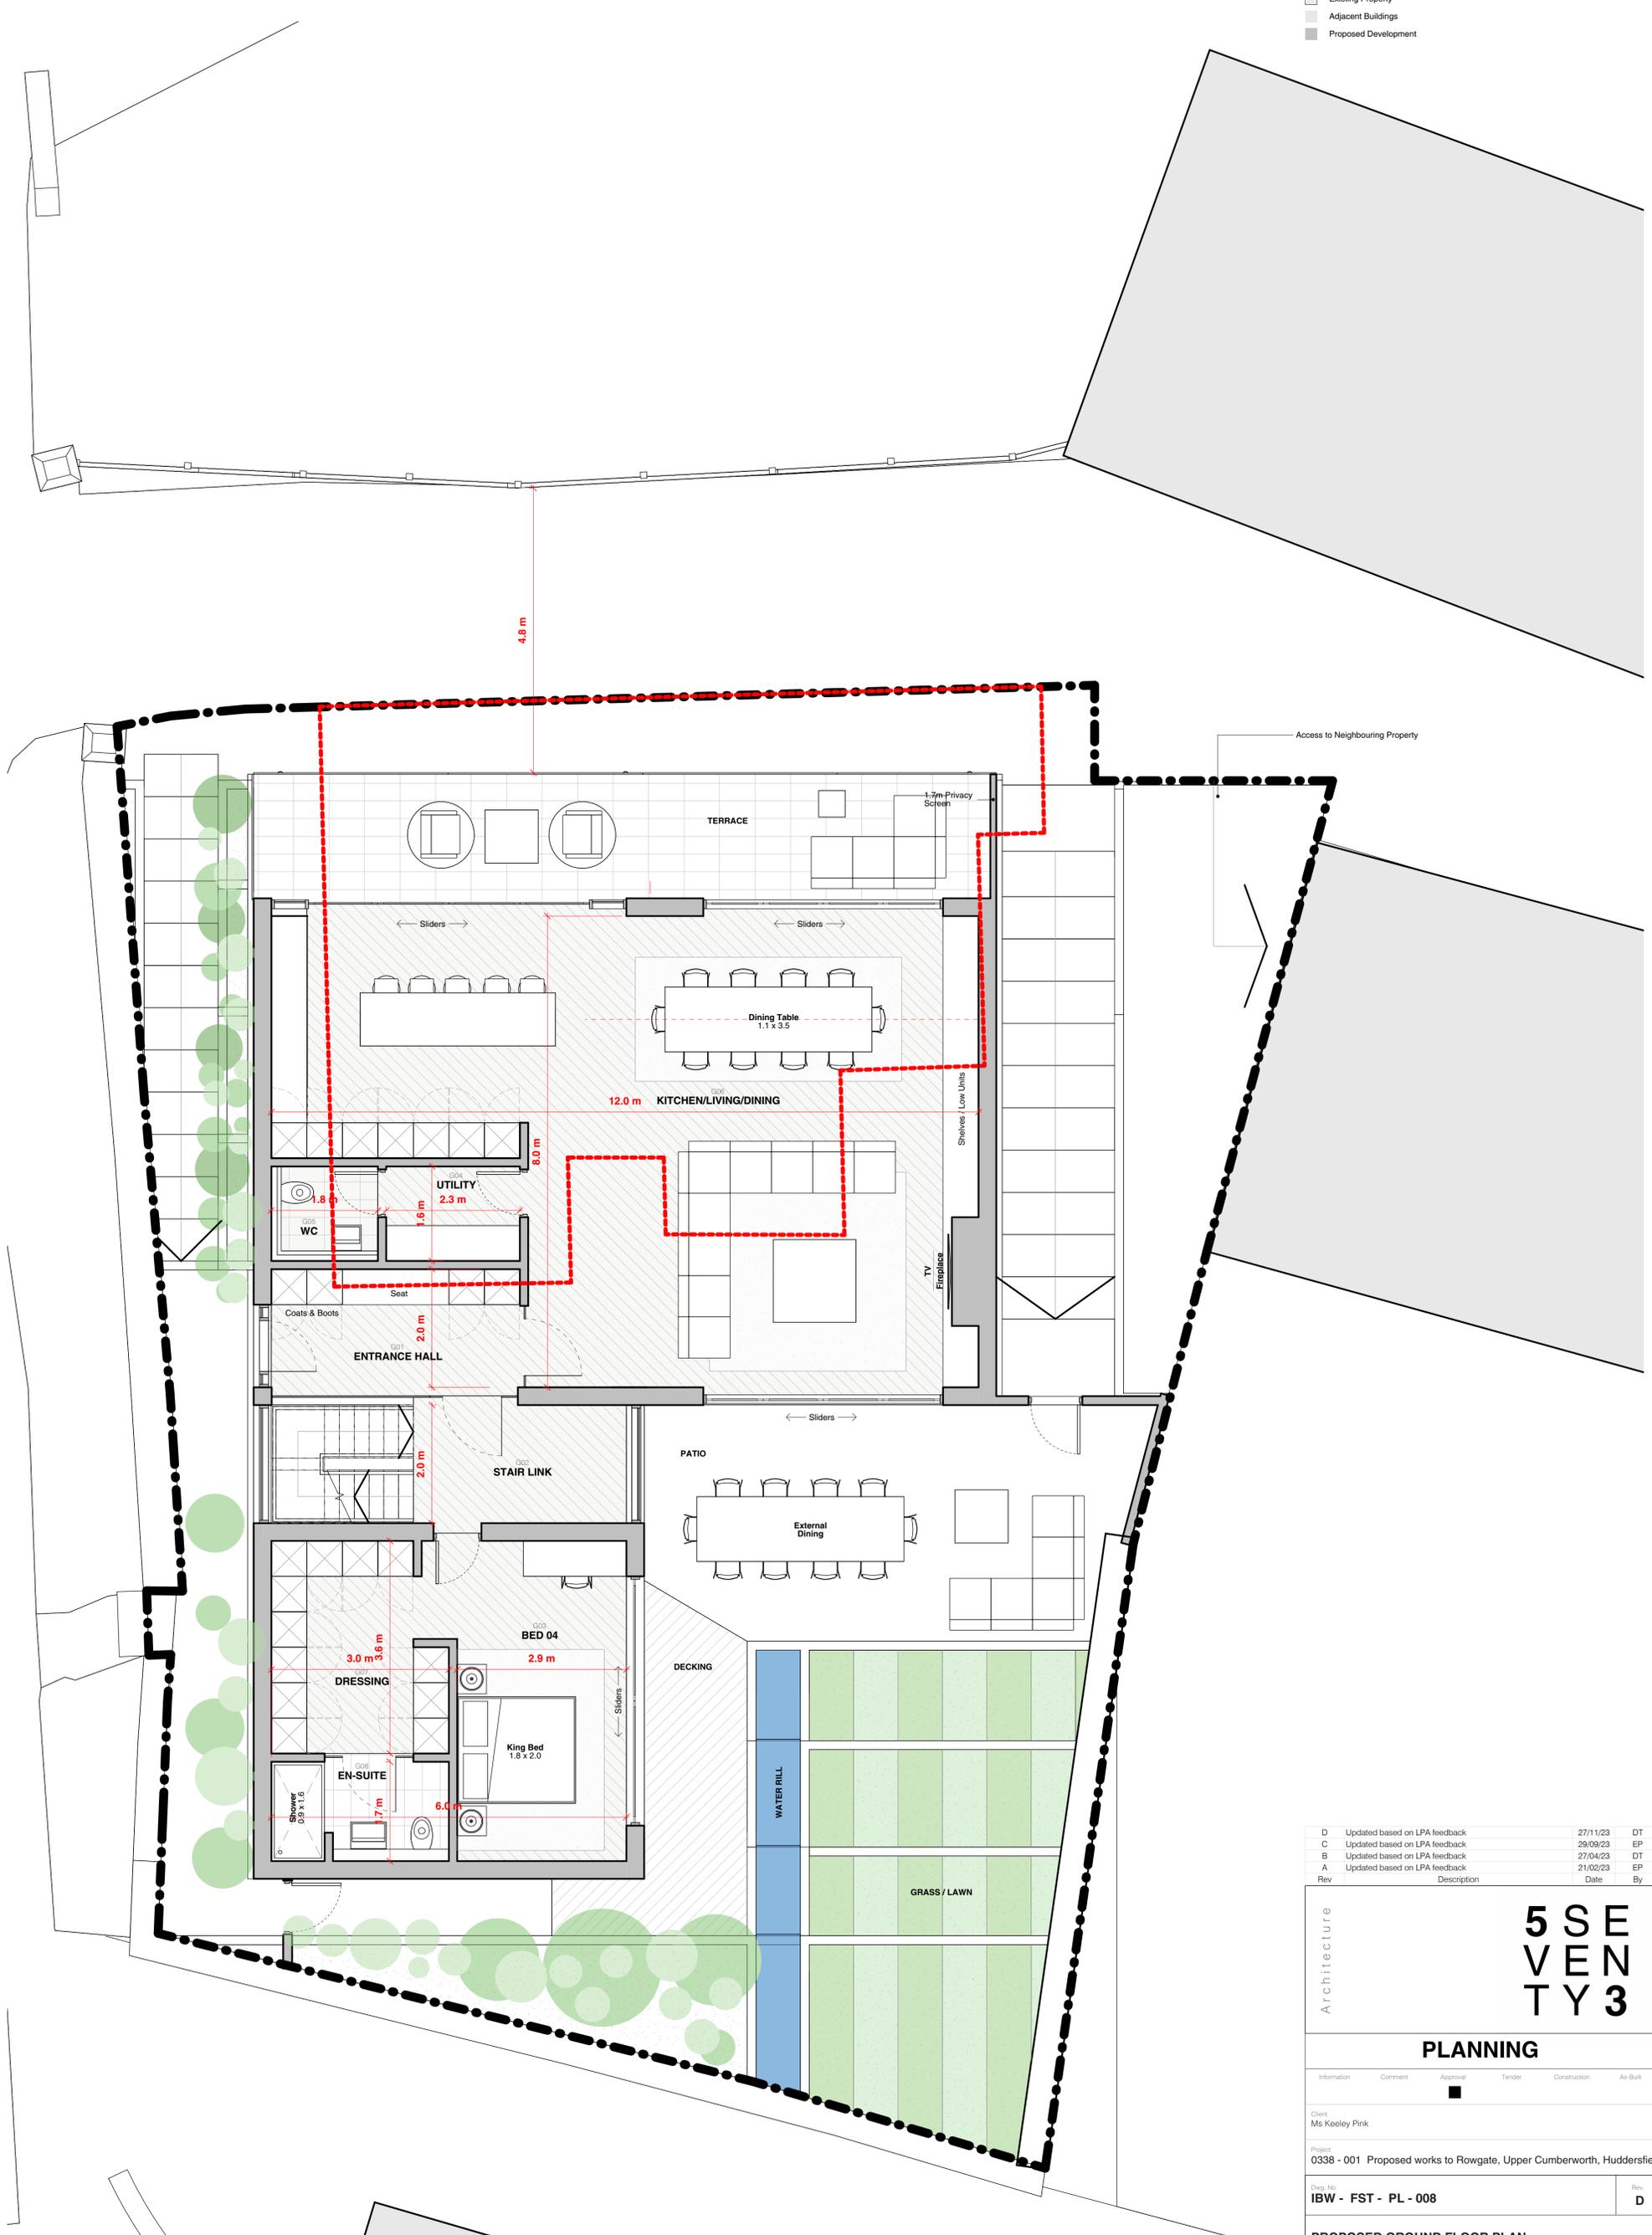

All drawings should be read in conjunction with the entire O3 Series drawings. Full details and specifications will be provided following approval of the planning application and through a formal Building Control submission prior to commencement of site works & construction.

- Application Boundary
- ▨ Existing Property
- ▨ Adjacent Buildings
- ▨ Proposed Development



D	Updated based on LPA feedback	27/11/23	DT
C	Updated based on LPA feedback	29/09/23	EP
B	Updated based on LPA feedback	27/04/23	DT
A	Updated based on LPA feedback	21/02/23	EP

Architecture

5 SE  
VEN  
TY 3

PLANNING

Information	Comment	Approval	Tender	Construction	As-Built
■					

Client: Ms Keeley Pink

Project: 0338 - 001 Proposed works to Rowgate, Upper Cumberworth, Huddersfield

Draw No: <b>IBW - FST - PL - 008</b>	Rev: <b>D</b>
--------------------------------------	---------------

PROPOSED GROUND FLOOR PLAN

Drawn by: EP	Date: 29/04/22	Scale: 1:50	Sheet Size: A1
--------------	----------------	-------------	----------------