


Graphical Scale 1:50 0 1 2 3 4 5 6m

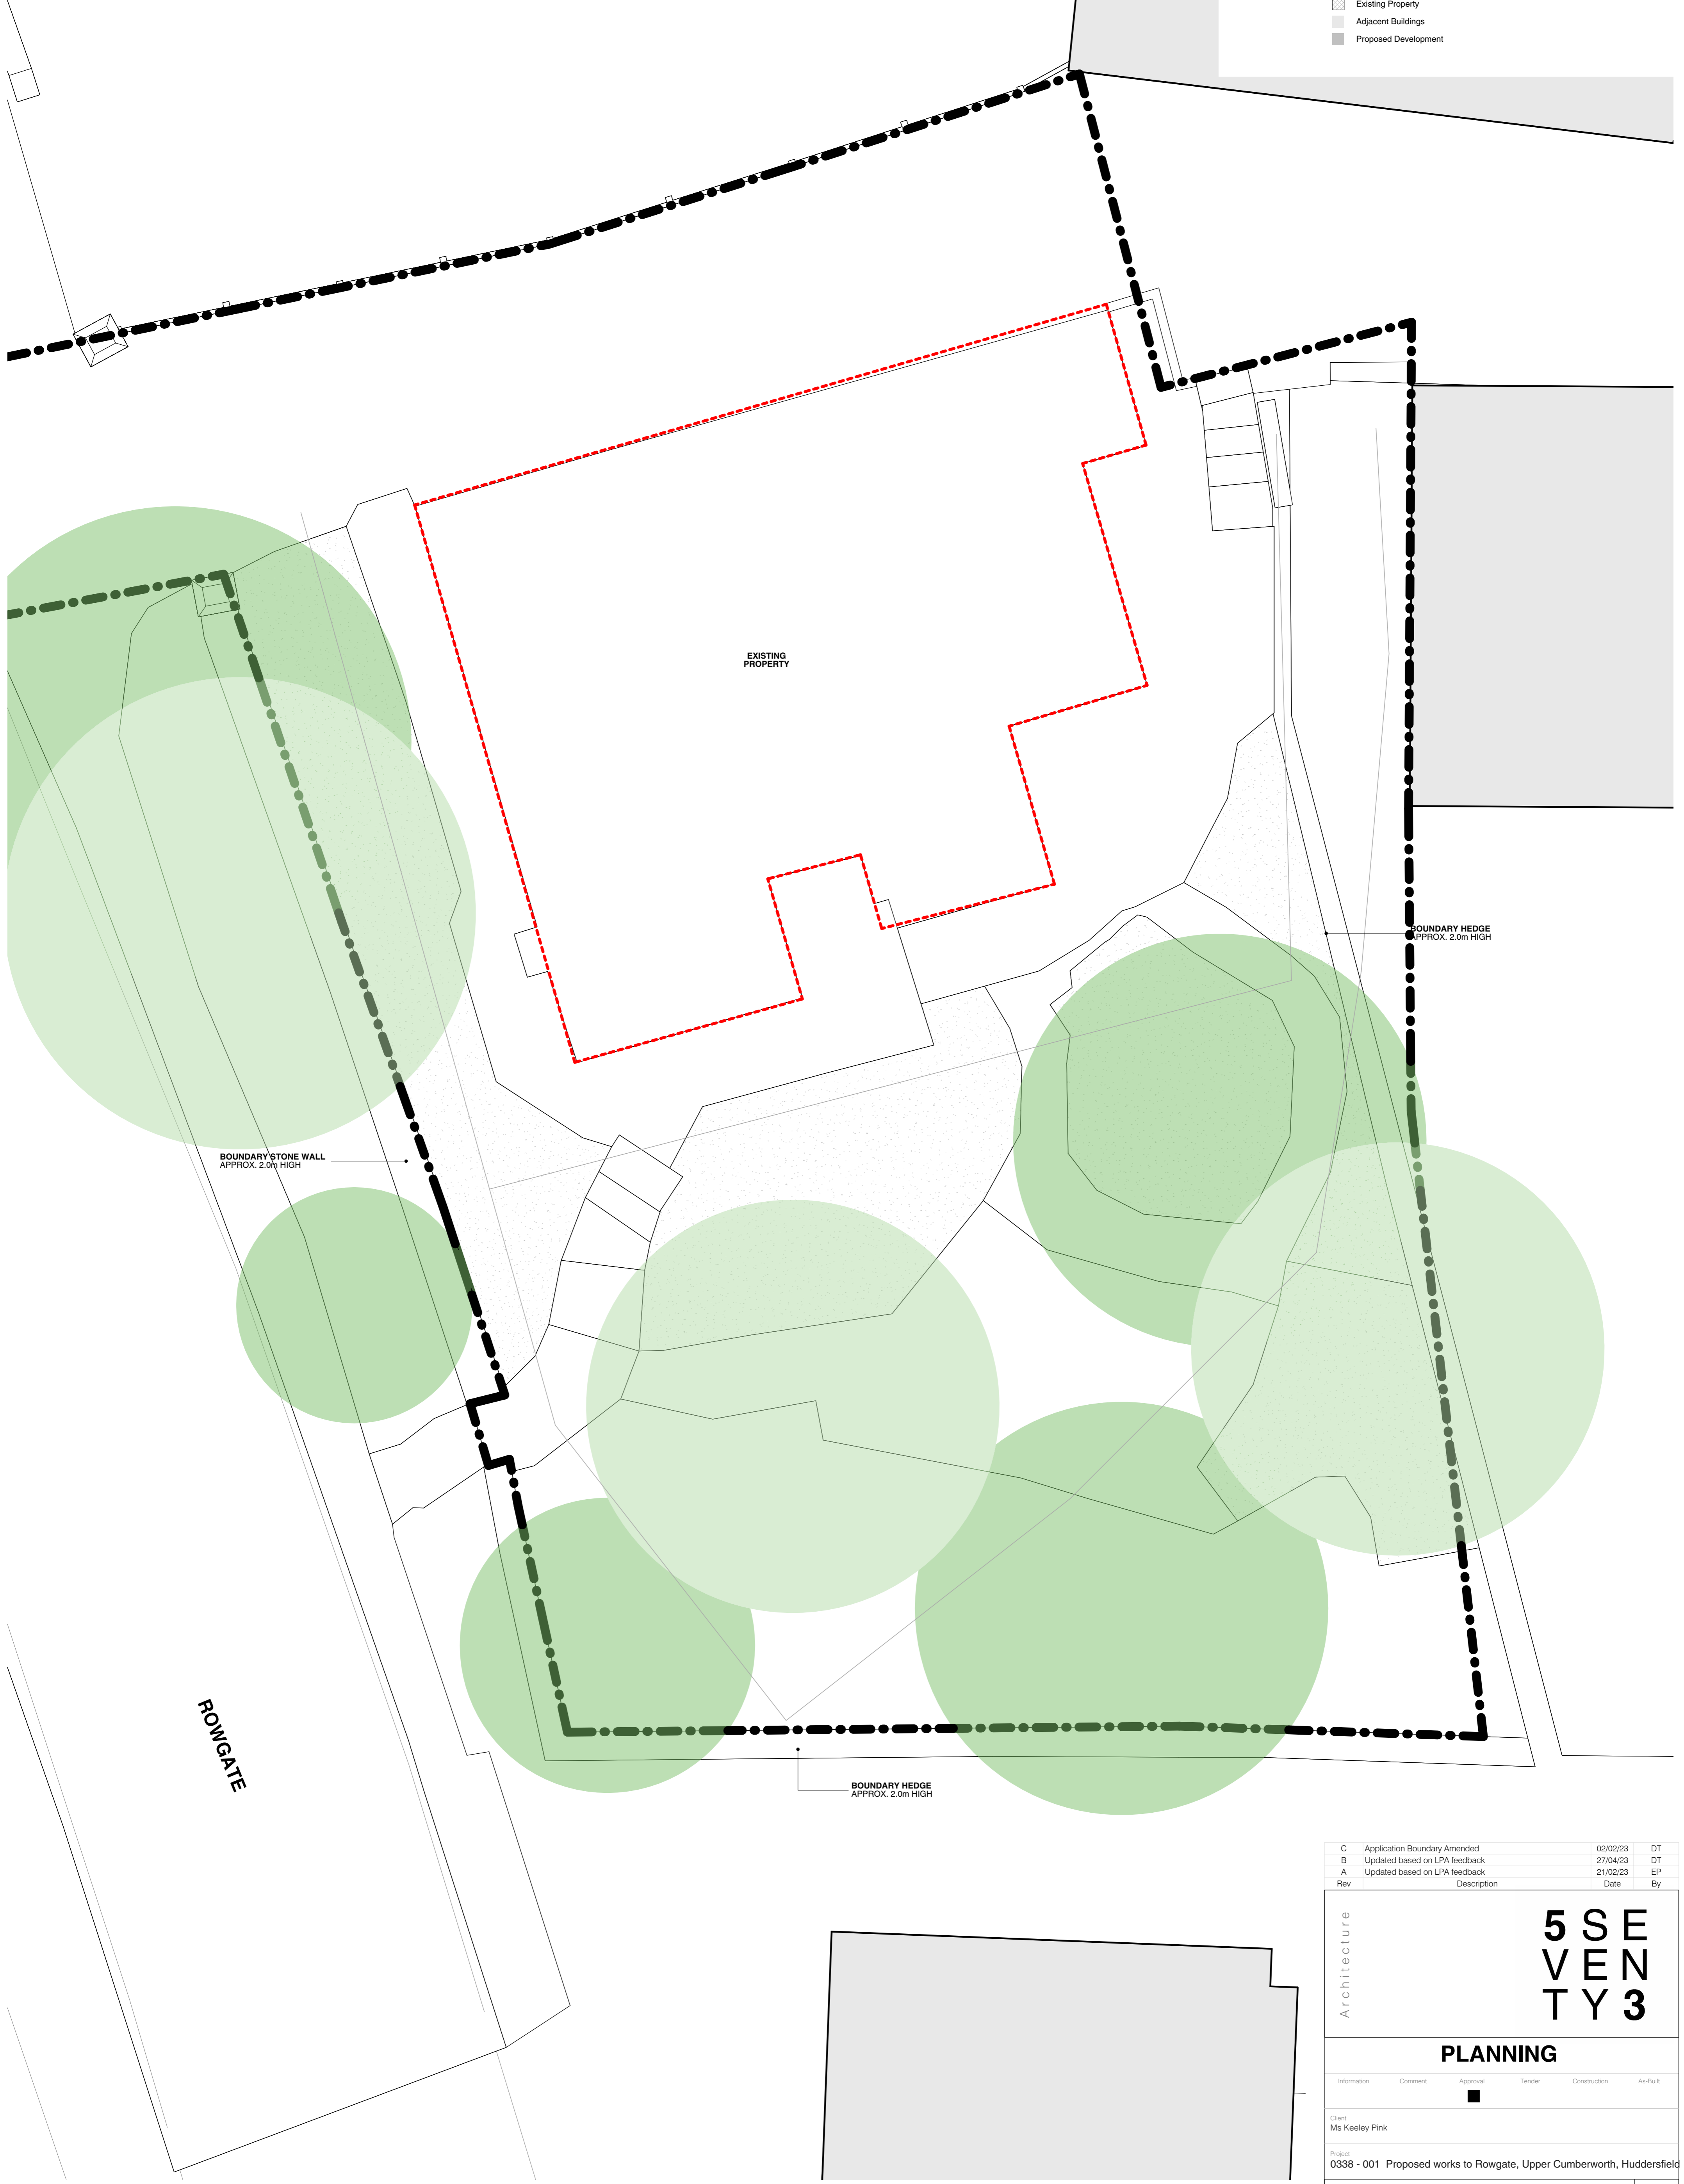

All drawings should be read in conjunction with the entire 03 Series drawings. Full details and specifications will be provided following approval of the planning application and through a formal Building Control submission prior to commencement of site works & construction.

- Application Boundary
- ▨ Existing Property
- ▨ Adjacent Buildings
- ▨ Proposed Development



Rev	Description	Date	By
C	Application Boundary Amended	02/02/23	DT
B	Updated based on LPA feedback	27/04/23	DT
A	Updated based on LPA feedback	21/02/23	EP

Architecture

5 SE  
VENTY  
3

PLANNING

Information	Comment	Approval	Tender	Construction	As-Built
		■			

Client  
Ms Keeley Pink

Project  
0338 - 001 Proposed works to Rowgate, Upper Cumberworth, Huddersfield

Draw No <b>IBW - FST - PL - 002</b>	Rev <b>C</b>
--	-----------------

EXISTING SITE PLAN

Drawn By EP	Date 06/12/21	Scale 1 : 50	Sheet Size A1
----------------	------------------	-----------------	------------------