




Existing

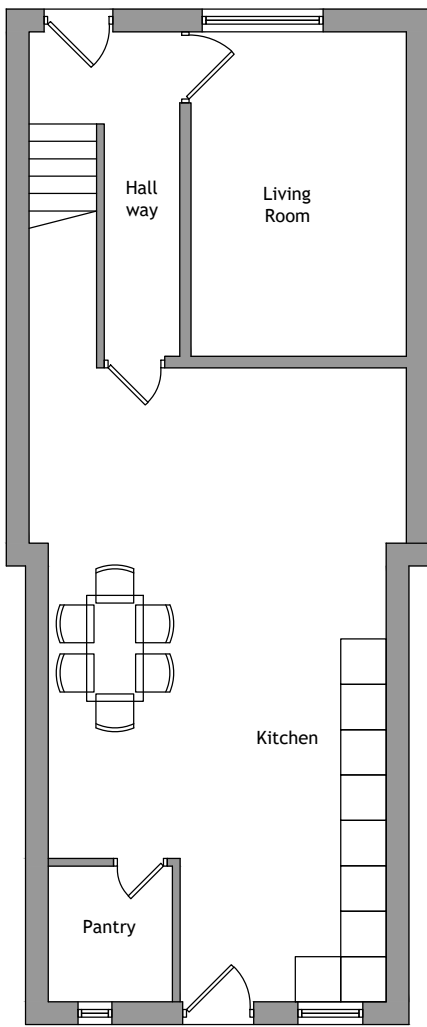


Ground Floor Layout 1.100

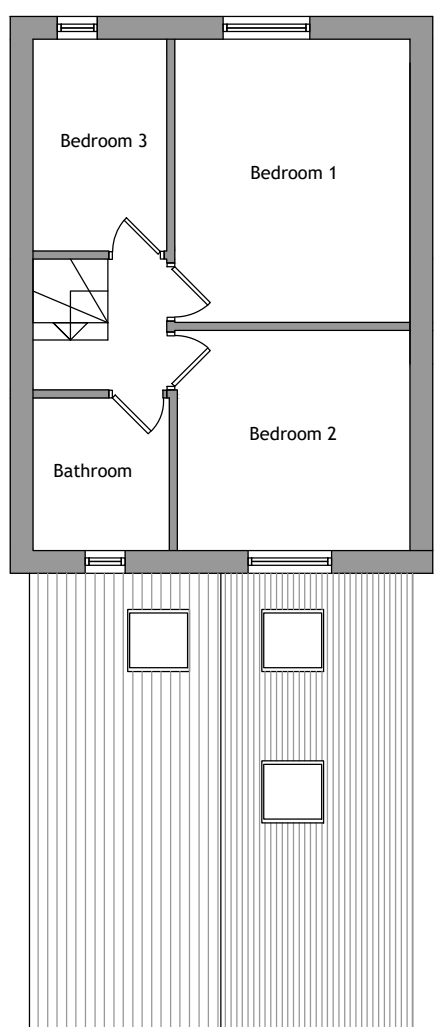


First Floor Layout 1.100

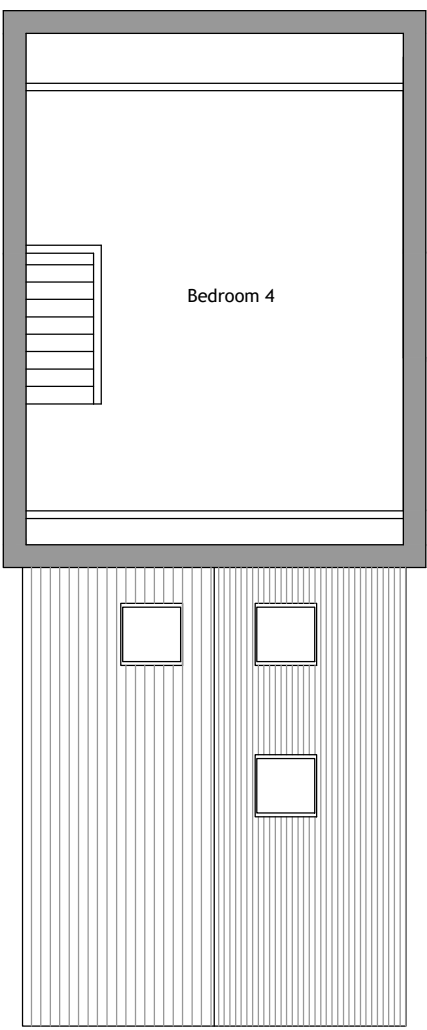


Loft Layout 1.100

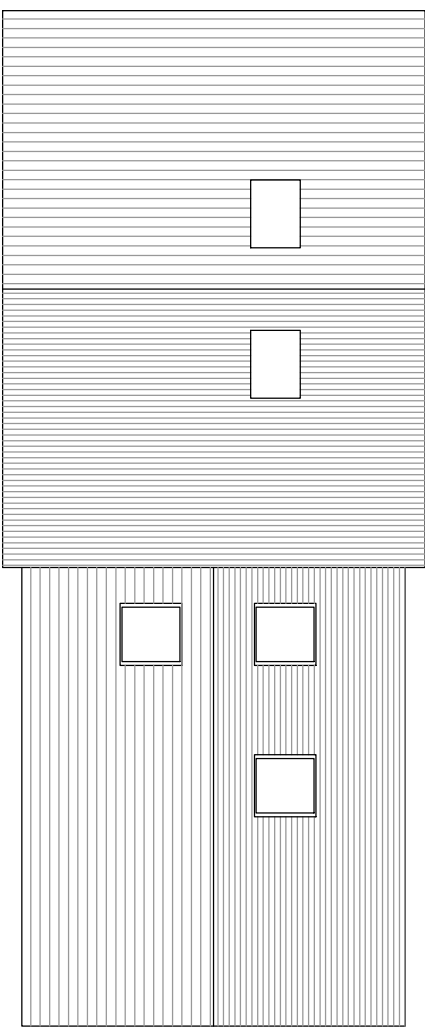


Roof Layout 1.100

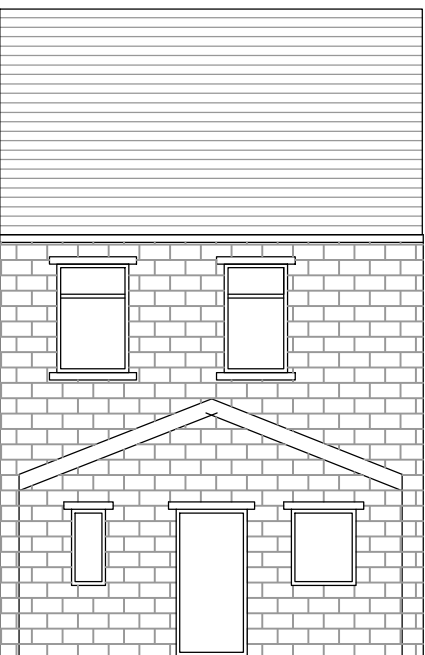


South Elevation (Rear) 1.100

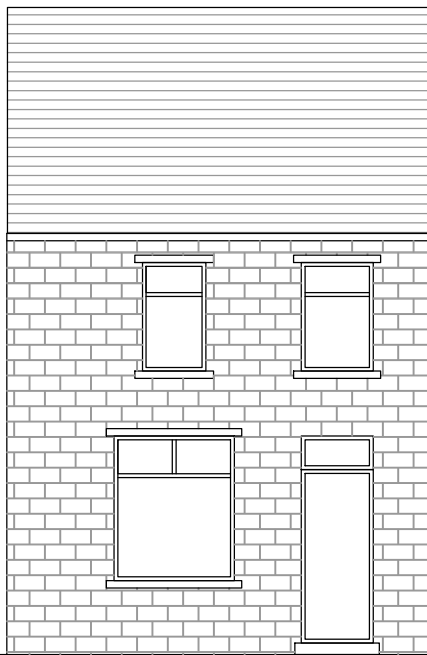

North Elevation (Front) 1.100

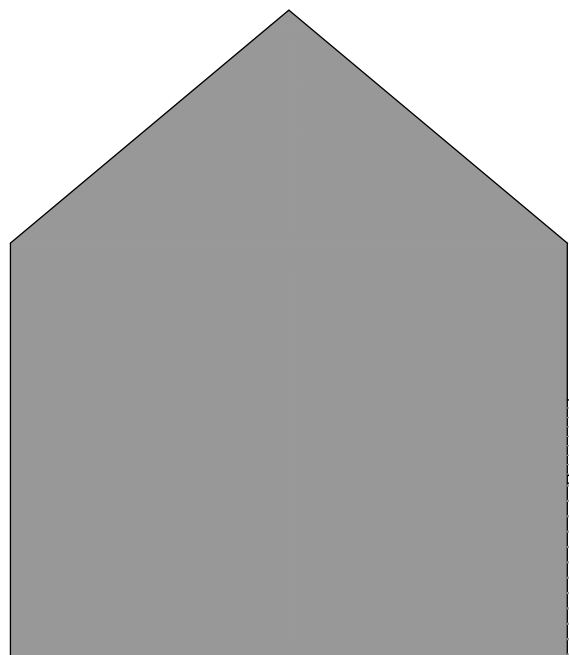


East Elevation (Side) 1.100

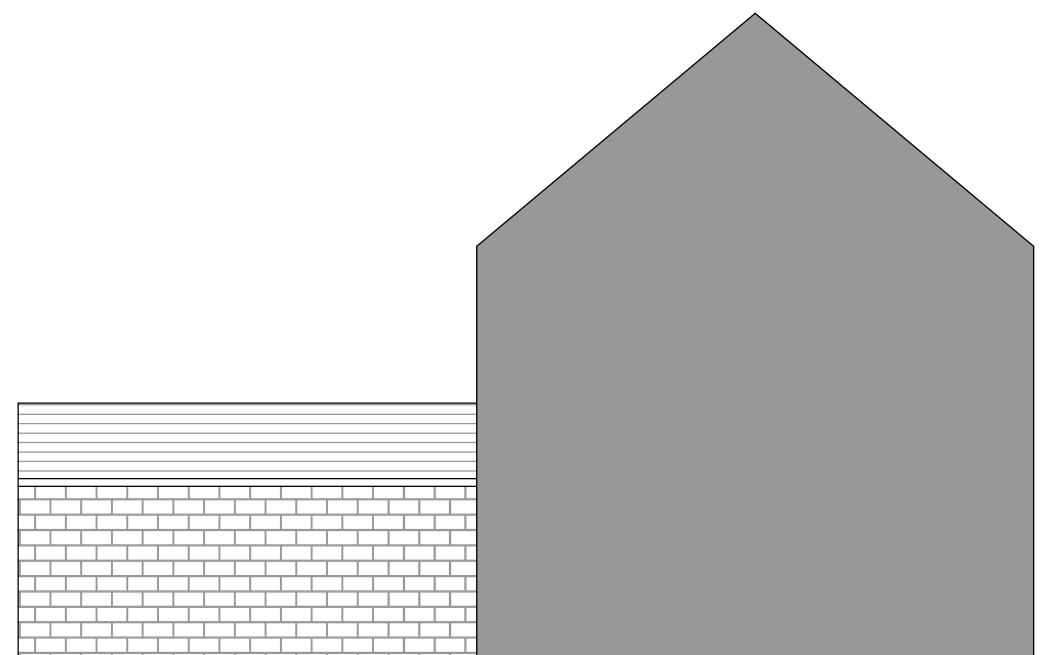


West Elevation (Side) 1.100


Proposed

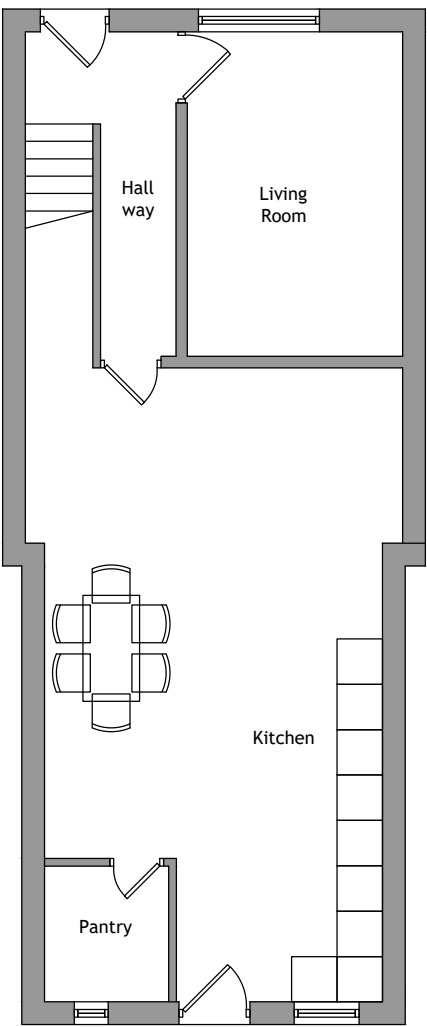


Ground Floor Layout 1.100

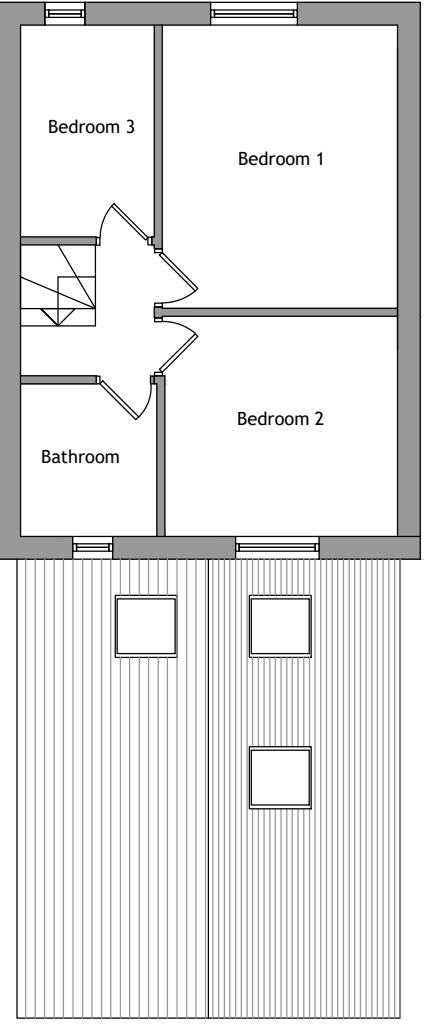


First Floor Layout 1.100

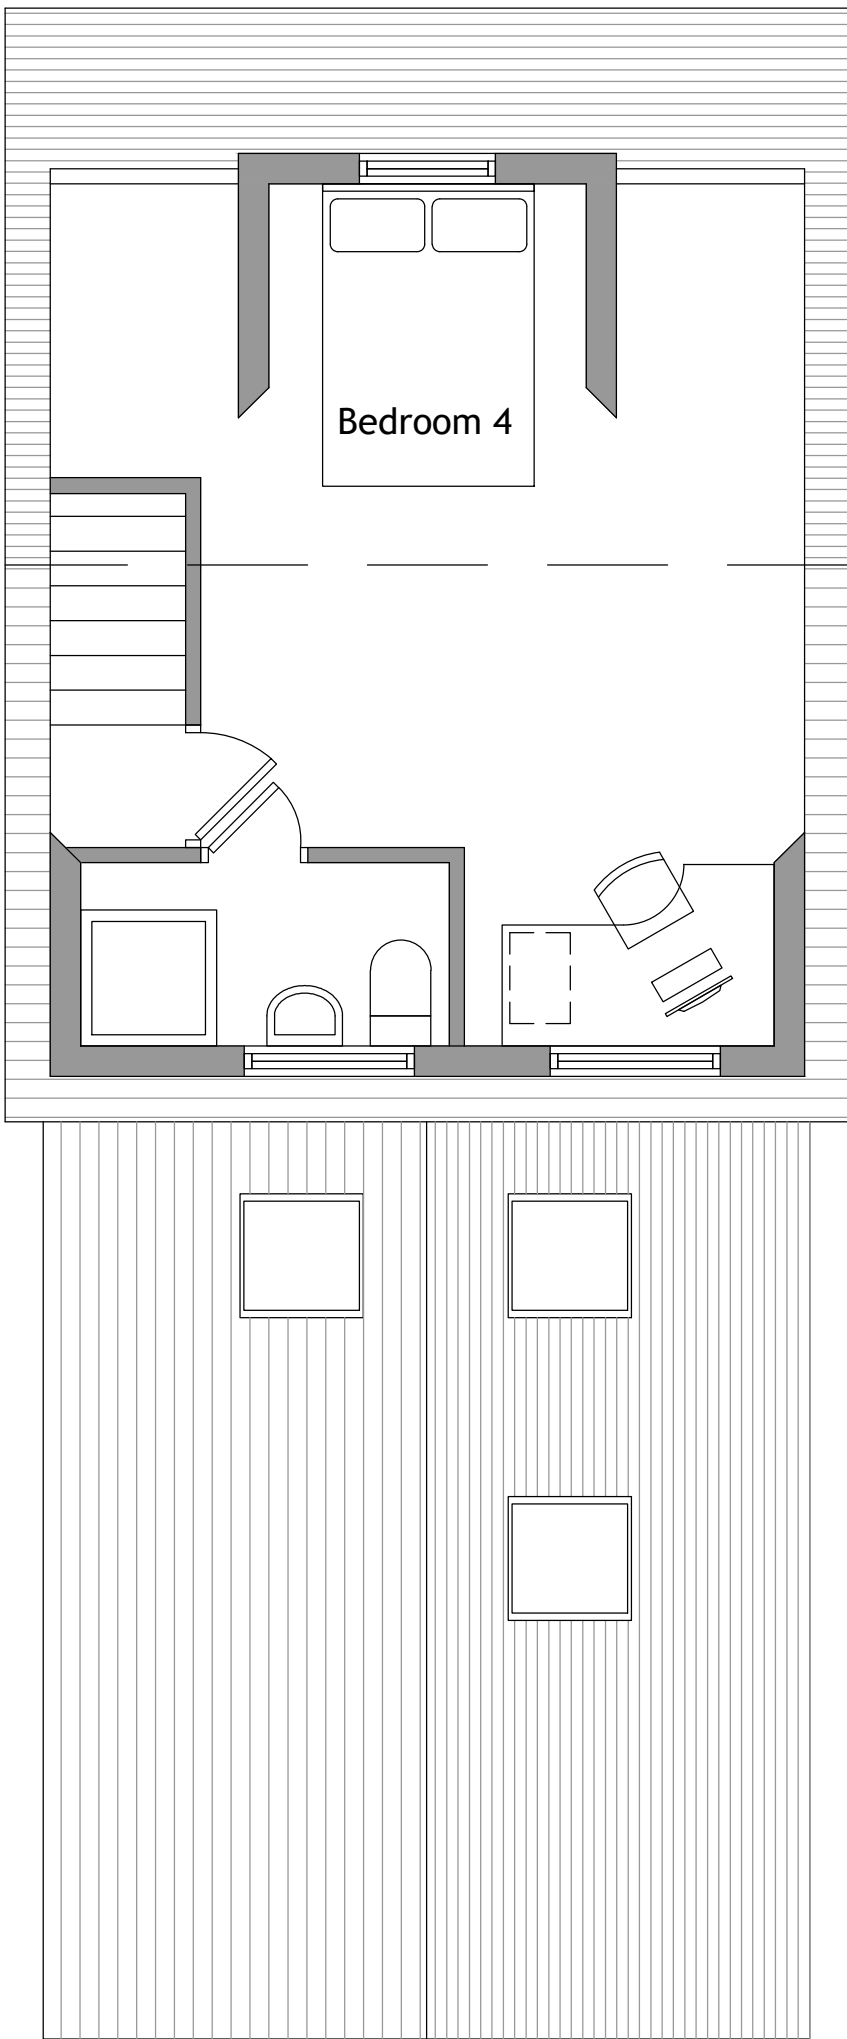


Loft Layout 1.100

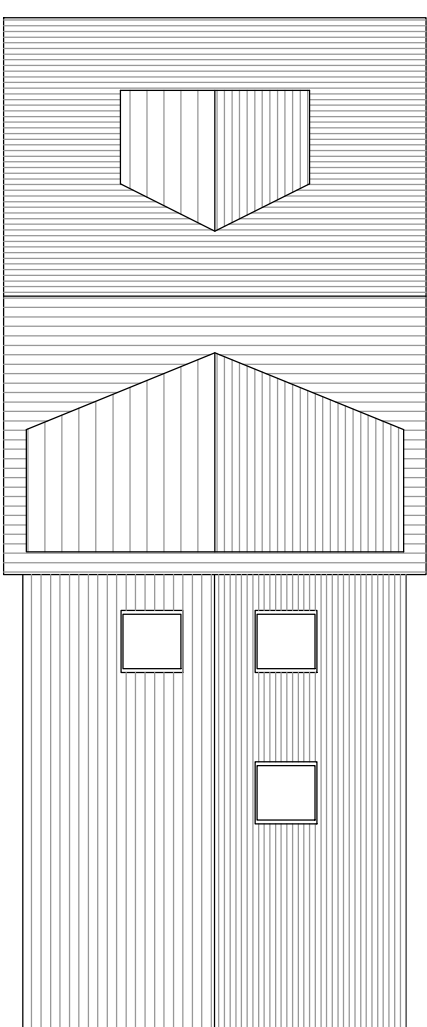


Roof Layout 1.100

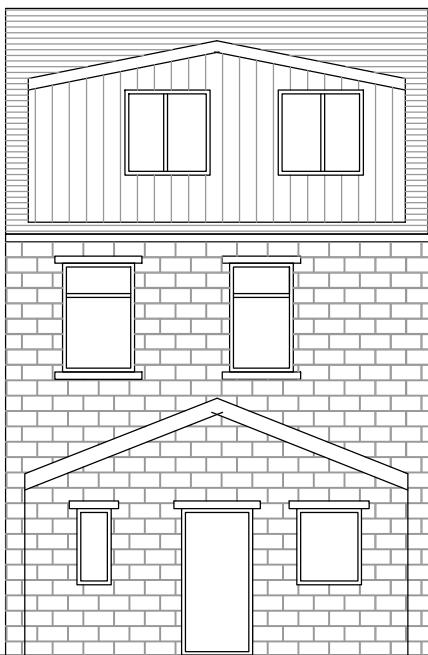


South Elevation (Rear) 1.100

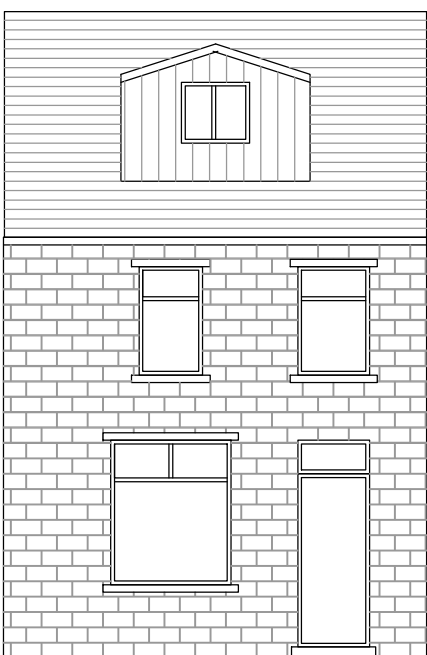

North Elevation (Front) 1.100

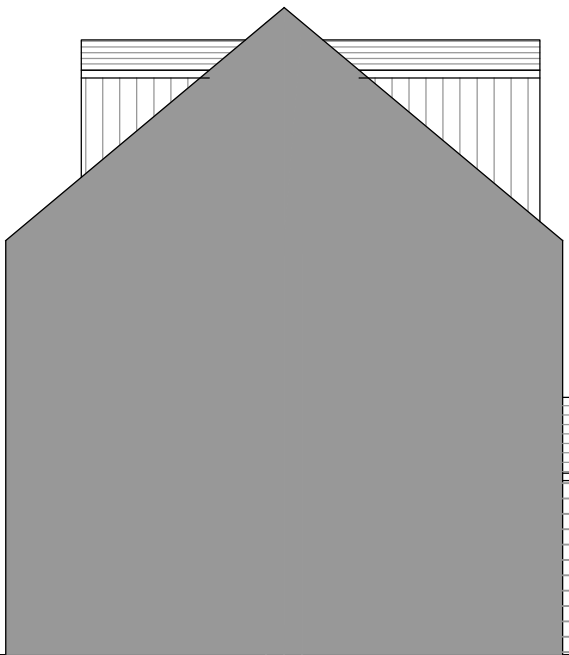

East Elevation (Side) 1.100

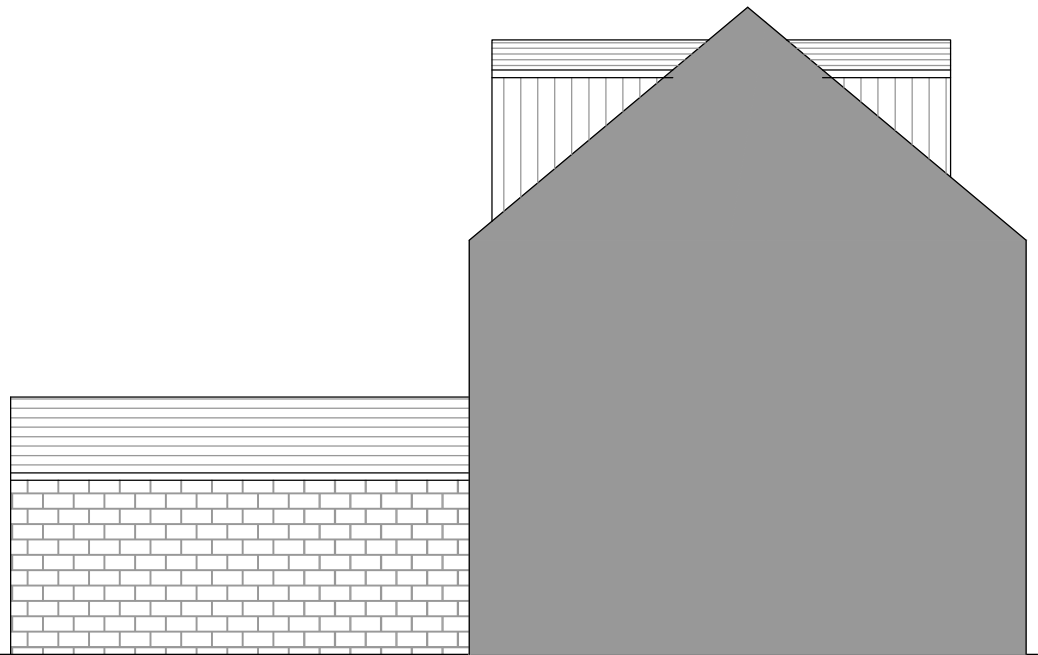


West Elevation (Side) 1.100

Written dimensions on these drawings shall take precedence over scaled dimensions. Contractors shall verify and be responsible for all dimensions and conditions on the project and UHD Architectural Services must be notified of any variations from the dimensions and conditions shown by these drawings prior to commencement of any work. All contractors are deemed to have made themselves aware of site conditions prior to entering into any contract.

A1	1:50	1m	2	3	4	5
A3	1:100					




Location Plan 1.1250

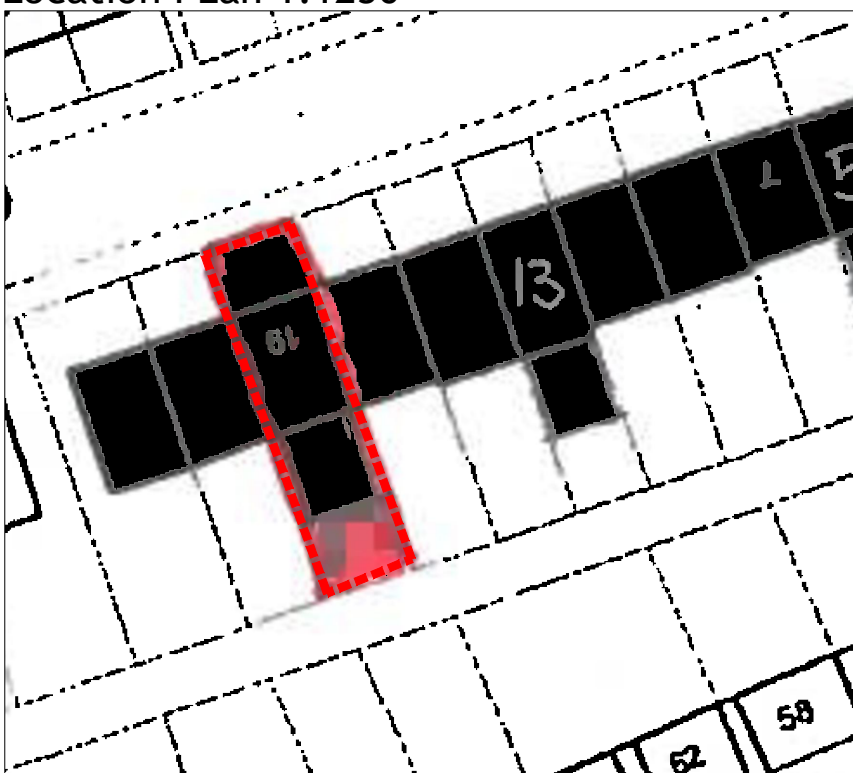

Site Plan 1.500

REV	DESCRIPTION	DATE	DRAWN
-----	-------------	------	-------

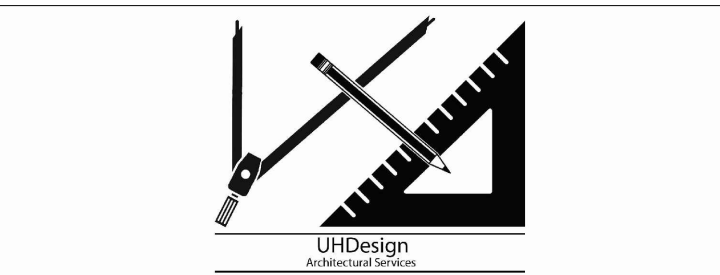

CLIENT	Mr S Nadeem		
ADDRESS	19 Holly Road, Thornton Lodge HD1 3SE		
PROJECT	Front and Rear Dormers		
DRAWING	Existing and Prop Layout and Elevations		
DRAWN	UH	DATE	Aug 23
SCALE	1.50@A1		
DWG No.	2326/01		
STATUS	EXISTING and Proposed		