



**Notes**

Do not scale from drawing, use figured dimensions only.  
 All dimensions must be checked and verified on site prior to commencement of work and architect to be notified of any discrepancies.  
 This drawing is intended to permit overall scheme proposals only and cannot be used for construction purposes without further information.


REV.	DATE

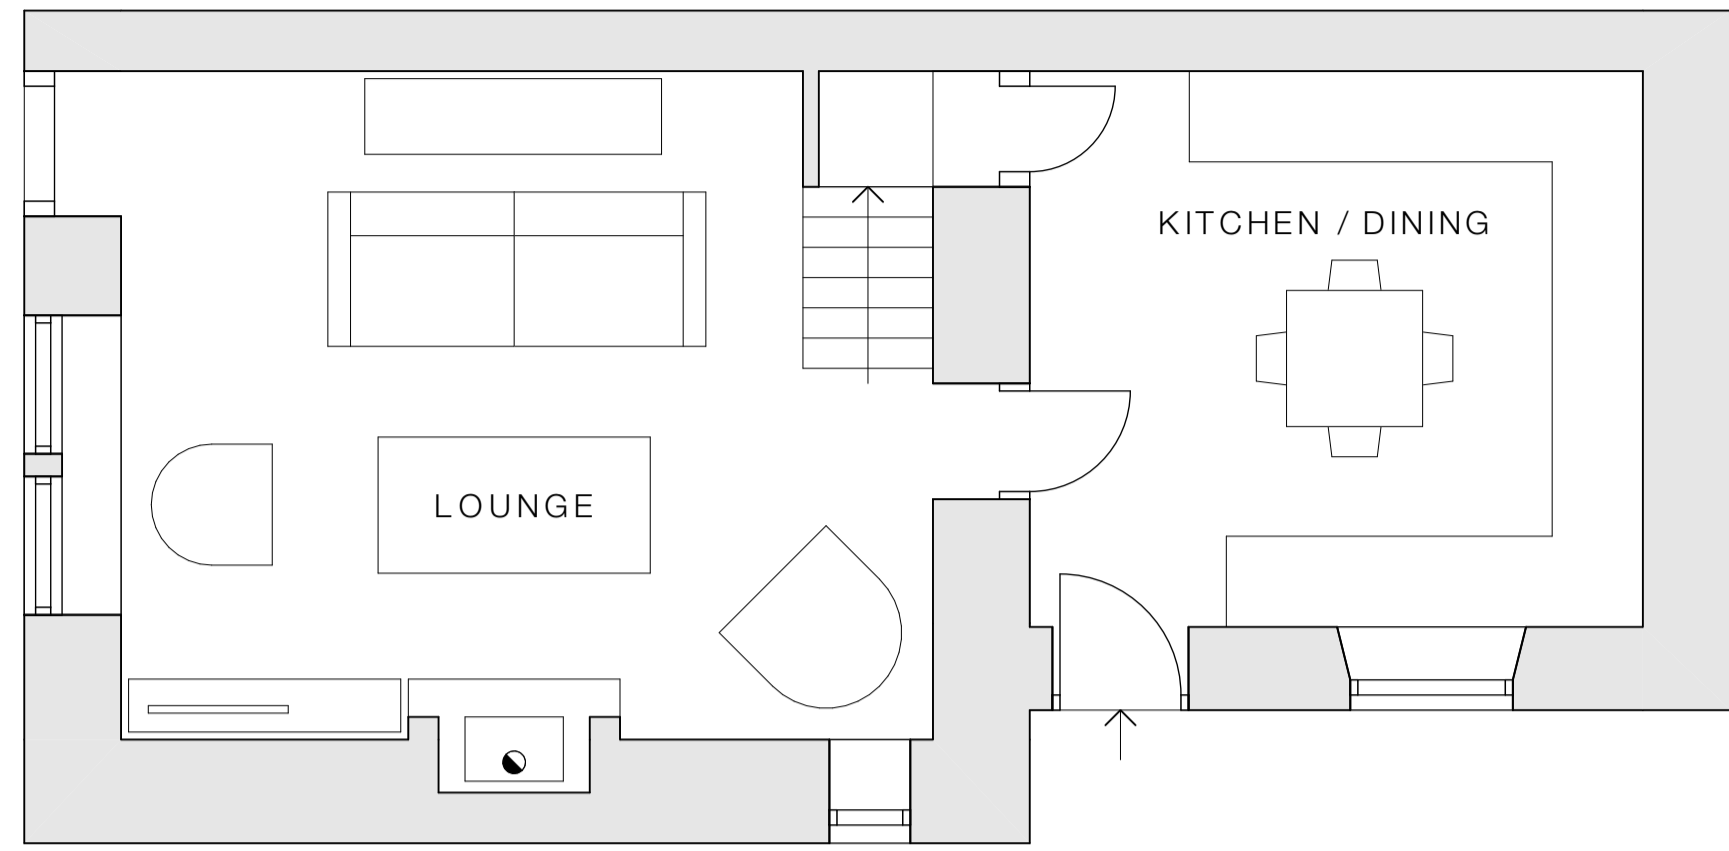


Existing GF Plan 1:50

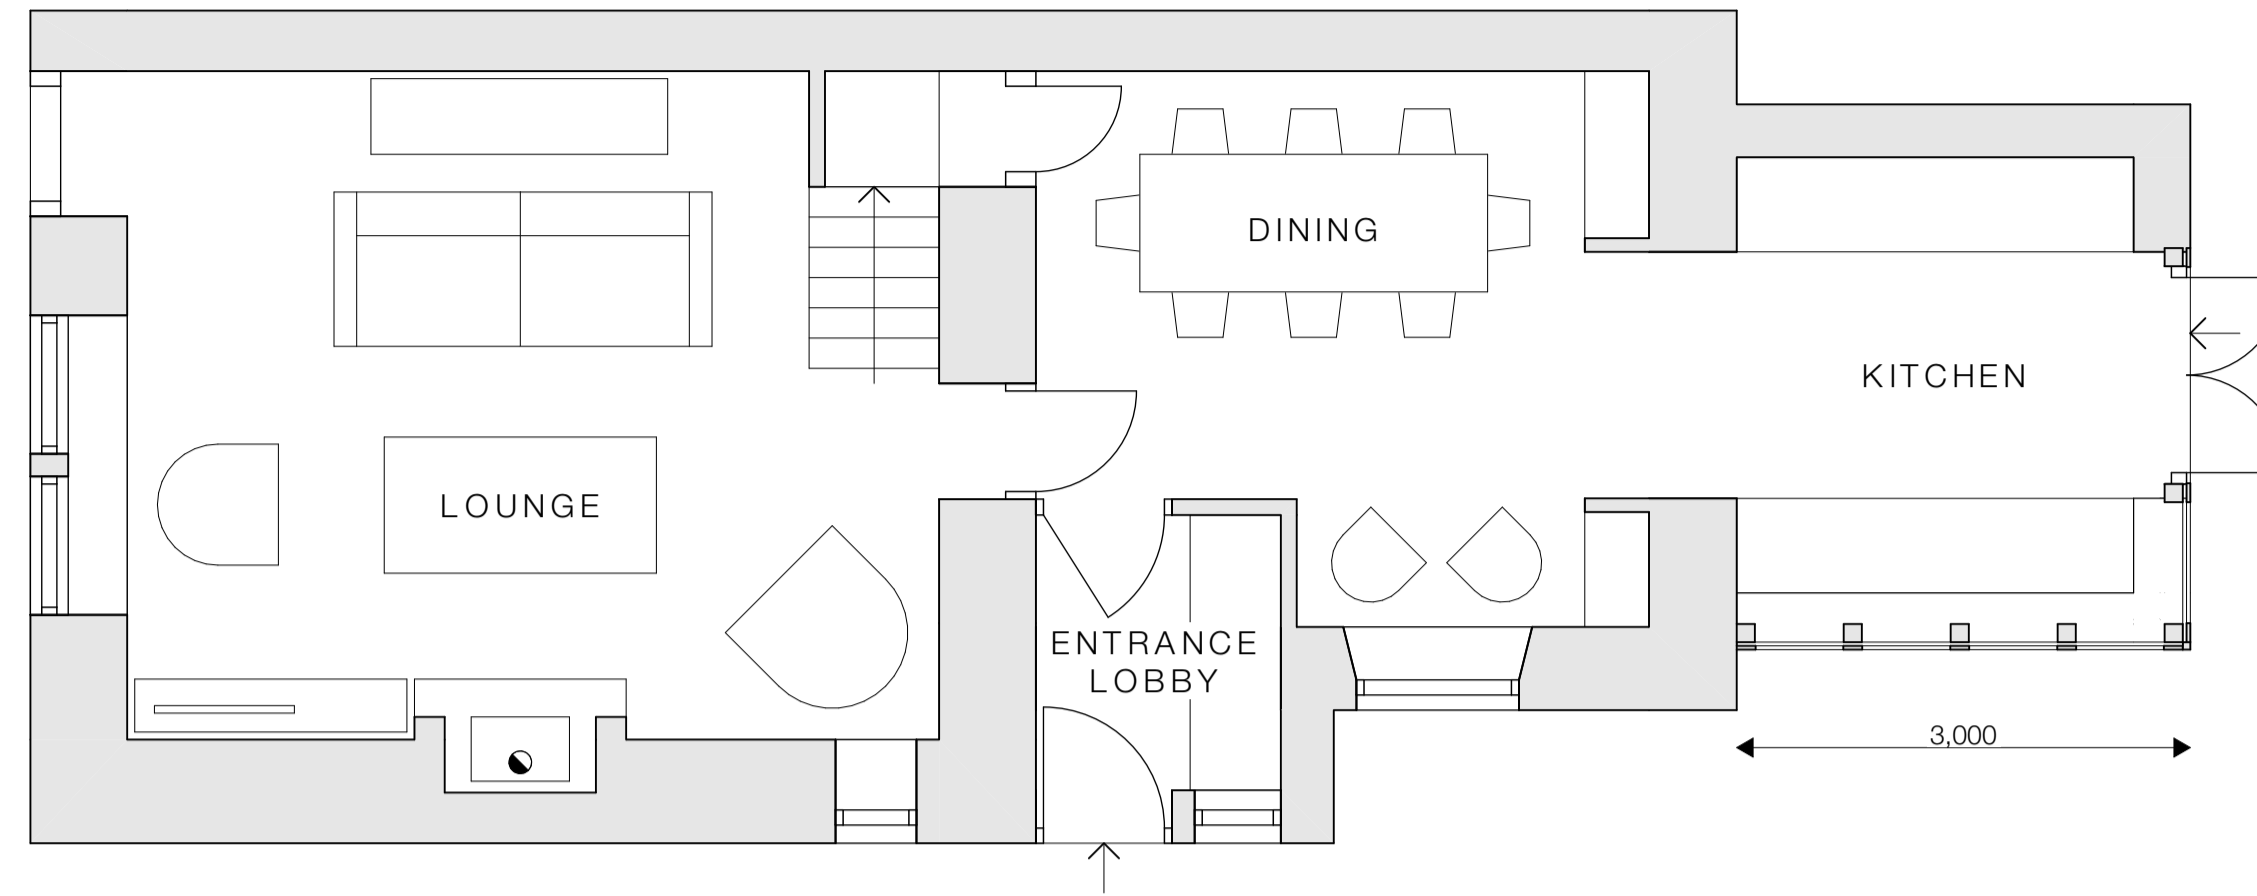


Proposed GF Plan 1:50

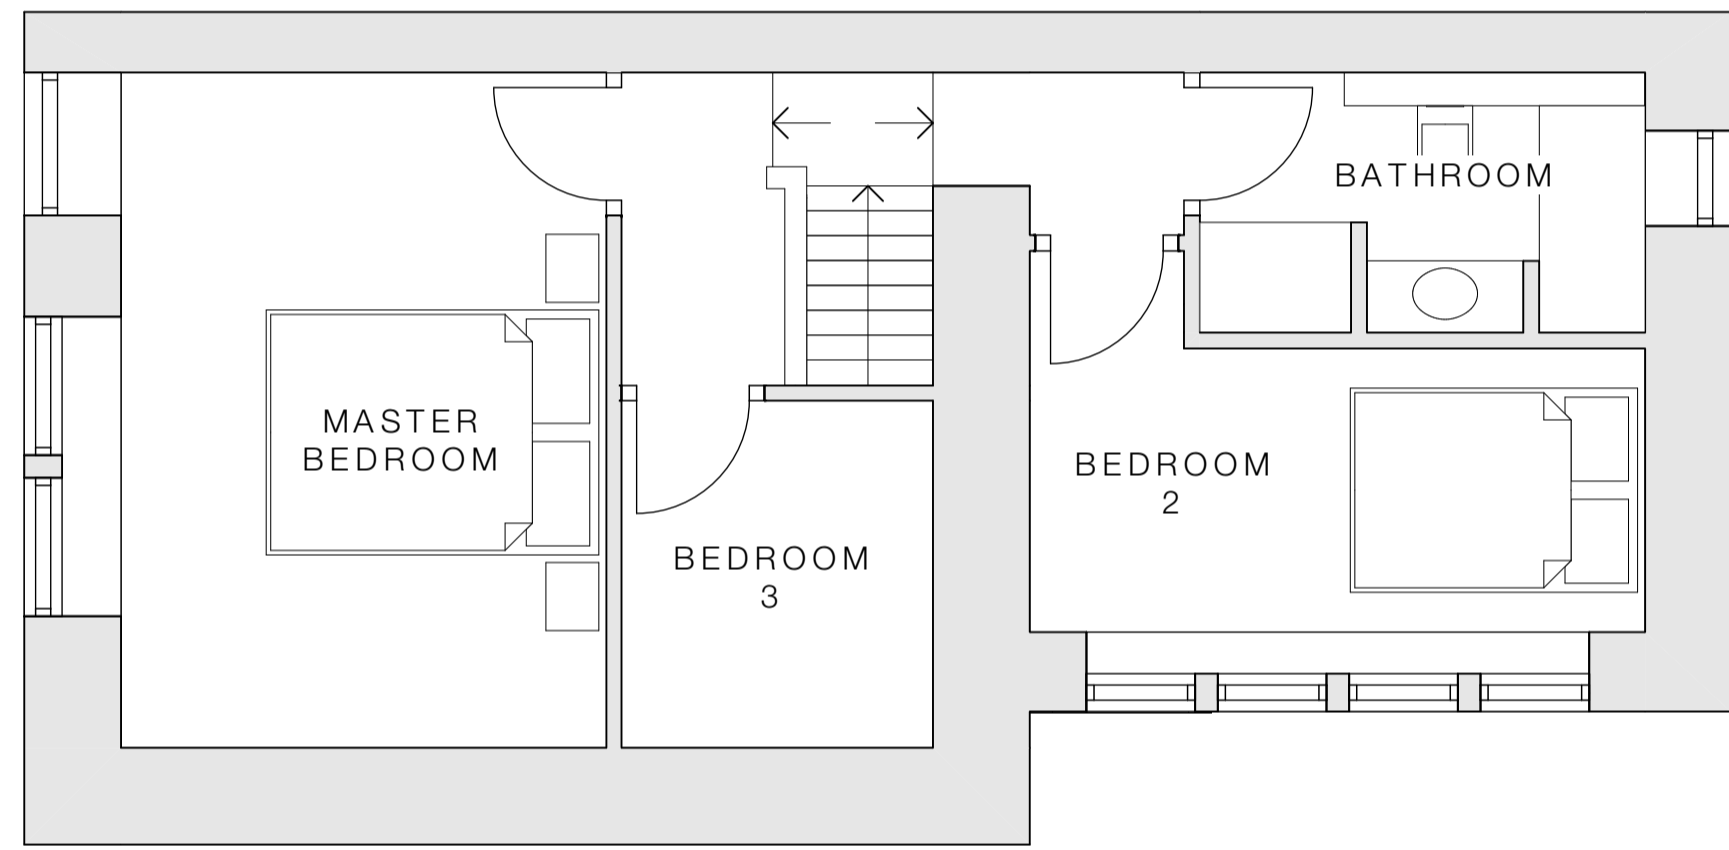


Existing FF Plan 1:50

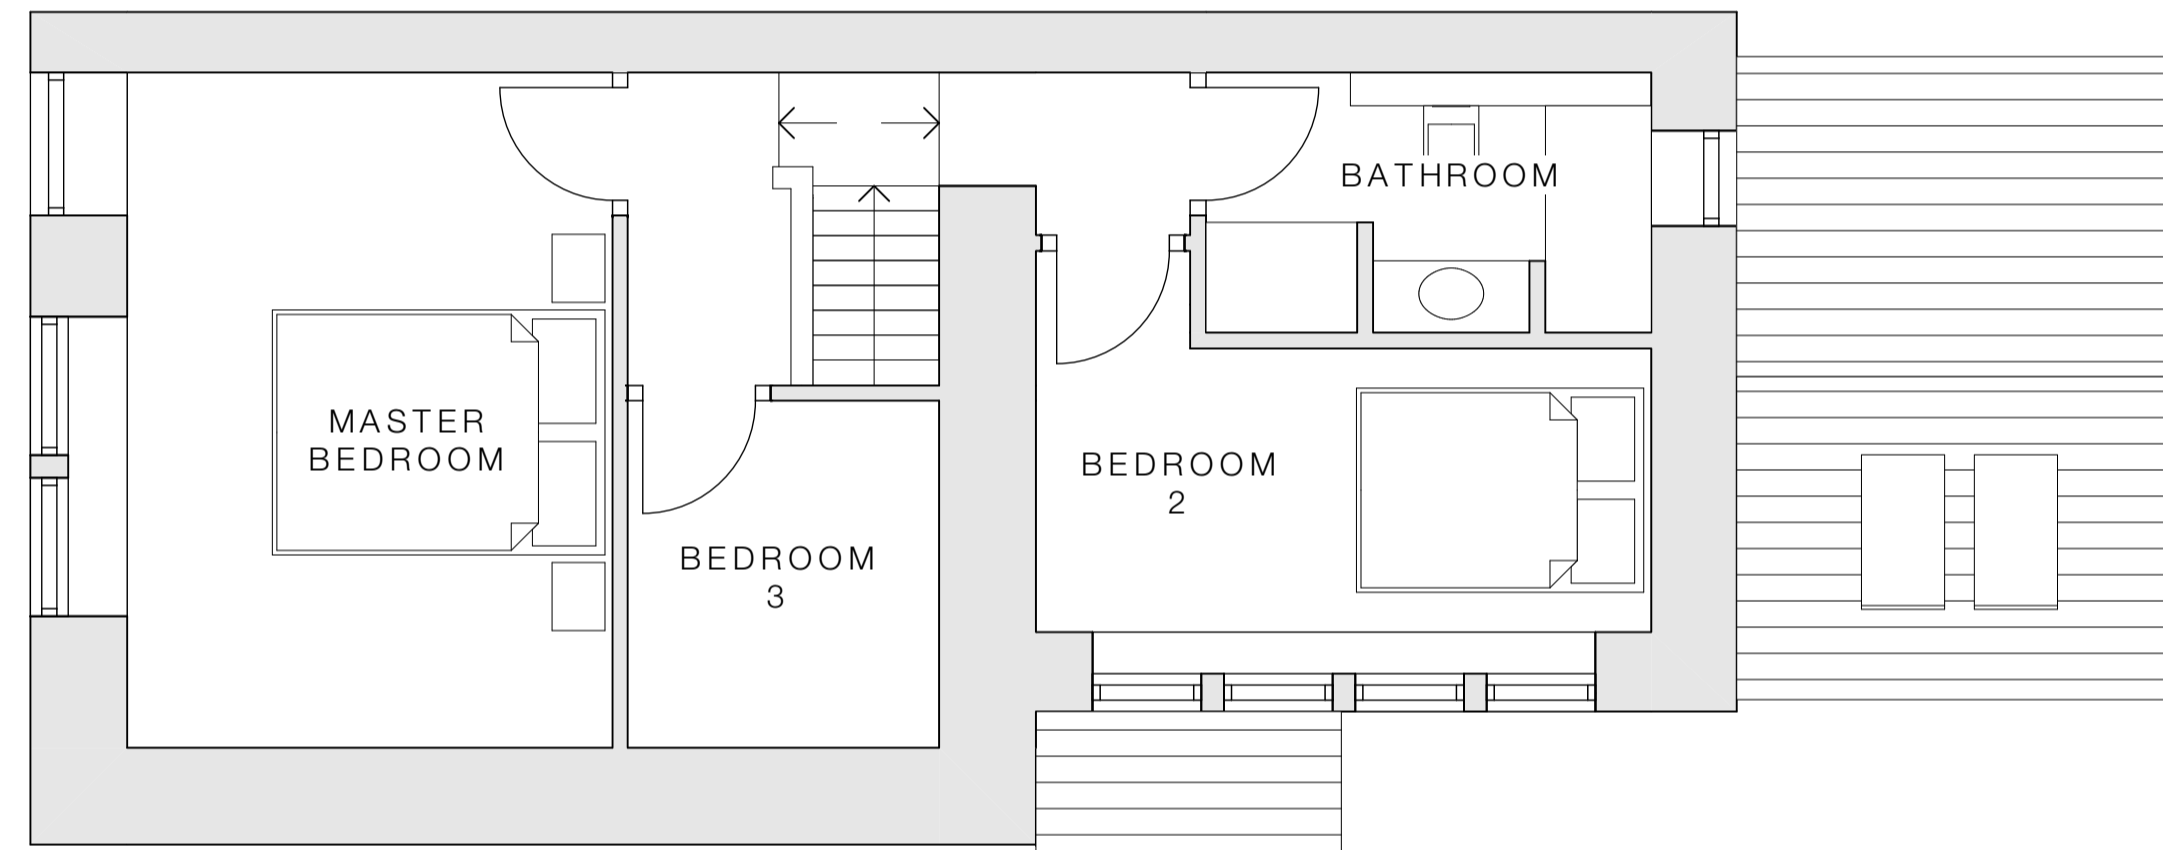

Proposed FF Plan 1:50

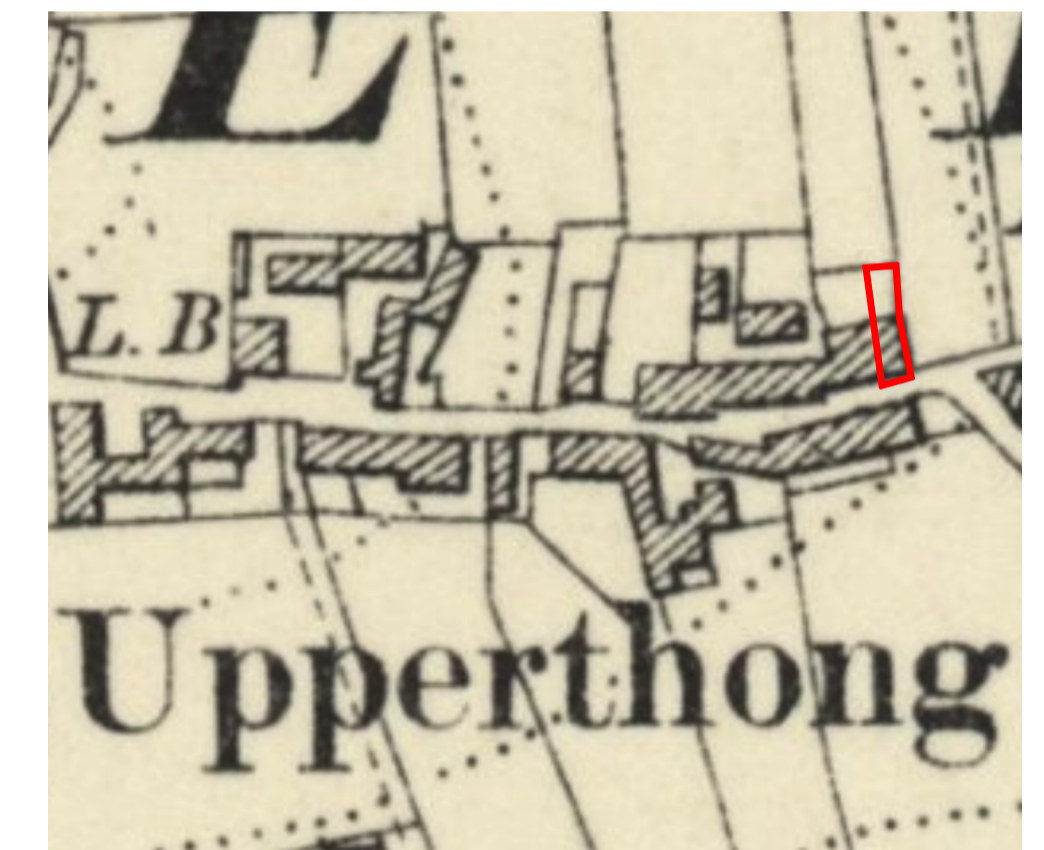


Historic Map (1904)  
 Rear Element of Dwelling Present Pre-1948

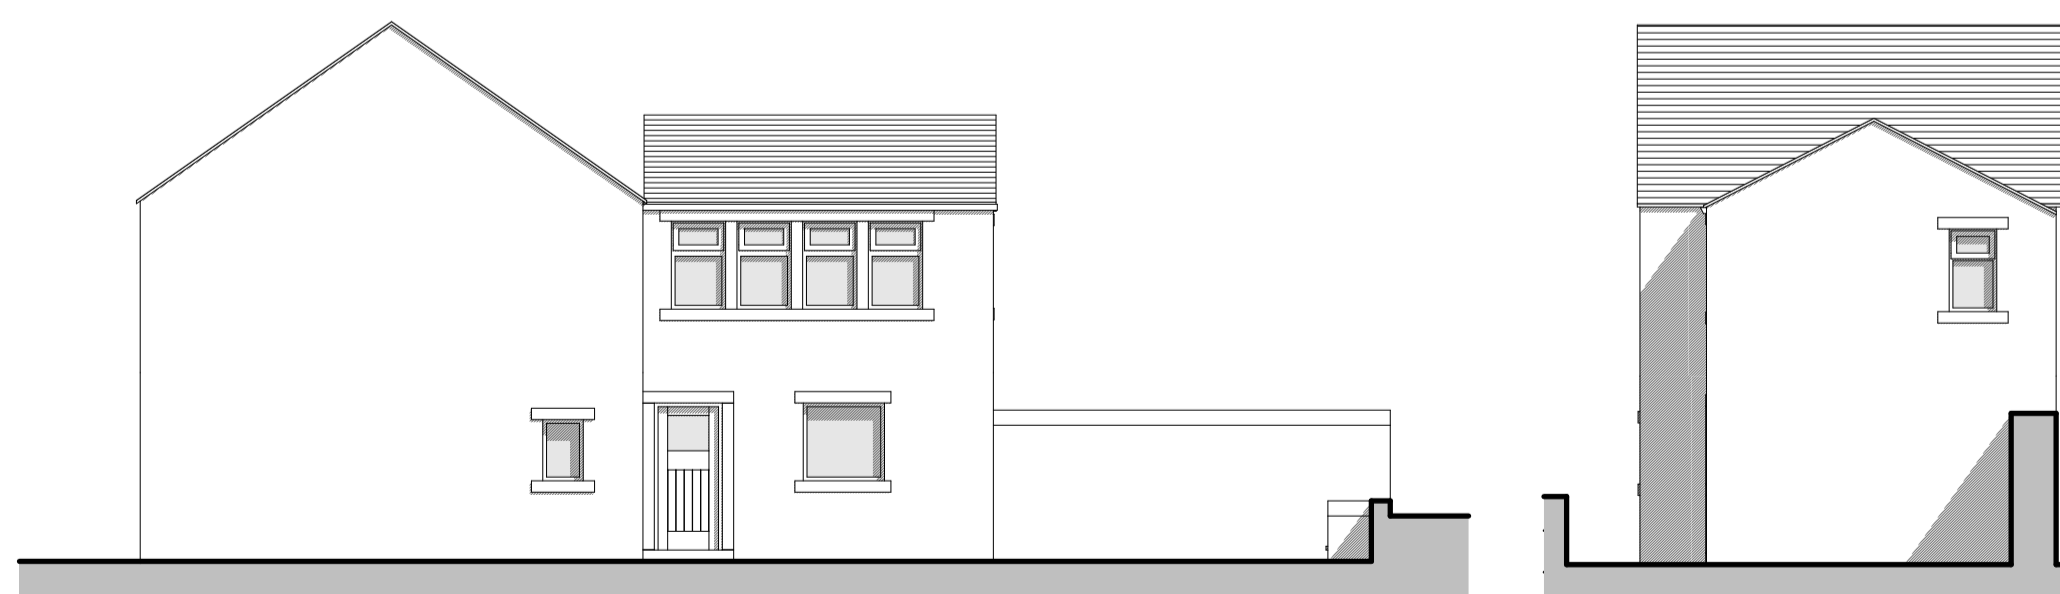


Existing East Elevation 1:100 Existing North Elevation 1:100



Proposed East Elevation 1:100 Proposed North Elevation 1:100

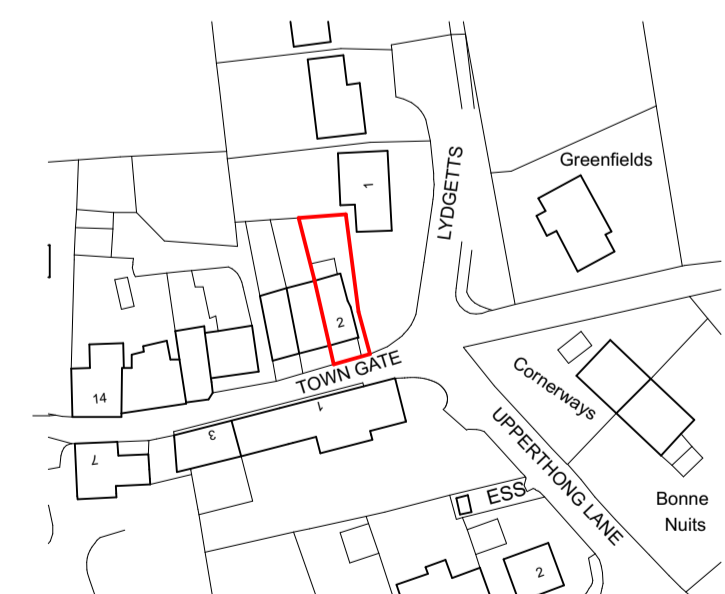

OS Plan 1:1250

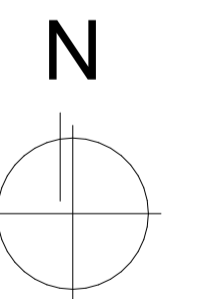

CLIENT Mr F Garside

PROJECT 2 Towngate, Upperthong, Holmfirth, HD9 3UX

DRAWING Existing & Proposed Drawings

DATE	SCALE
Sept' 2023	1:100 / 1:50
DRAWING NO.	REVISION
01	•