


NOTES

This drawing has been prepared specifically for the purpose of obtaining Planning and or Building Regulations Approval. Its suitability for other purposes without additional supplementary details and specifications cannot be guaranteed.


All dimensions are to be checked on site, any discrepancies are to be reported to the designer before work commences. Use only figured dimensions.

All structural components shown are indicative only. Details / calculations of structural members are to be provided by the Structural Engineer.


This drawing is not to be copied or divulged to a third party without written permission.

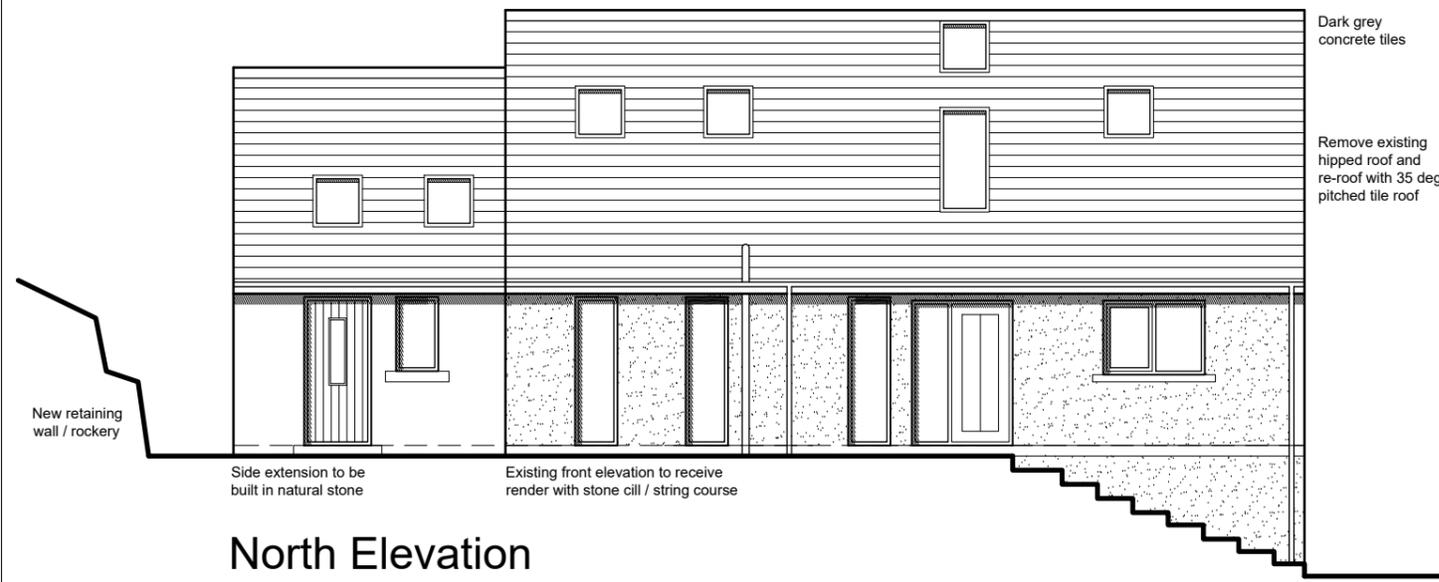


North Elevation

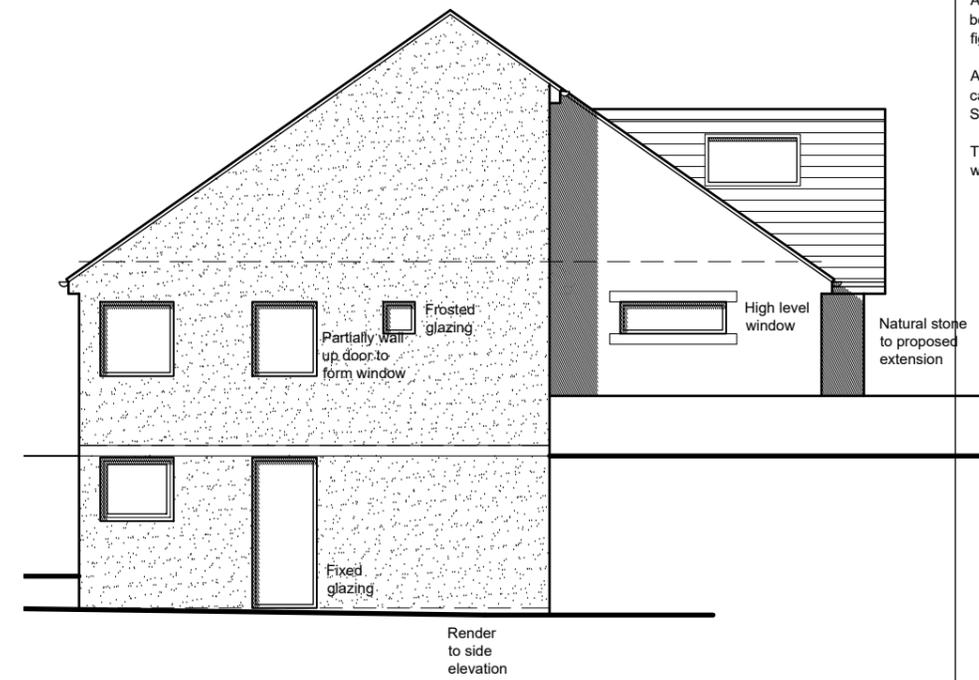

West Elevation

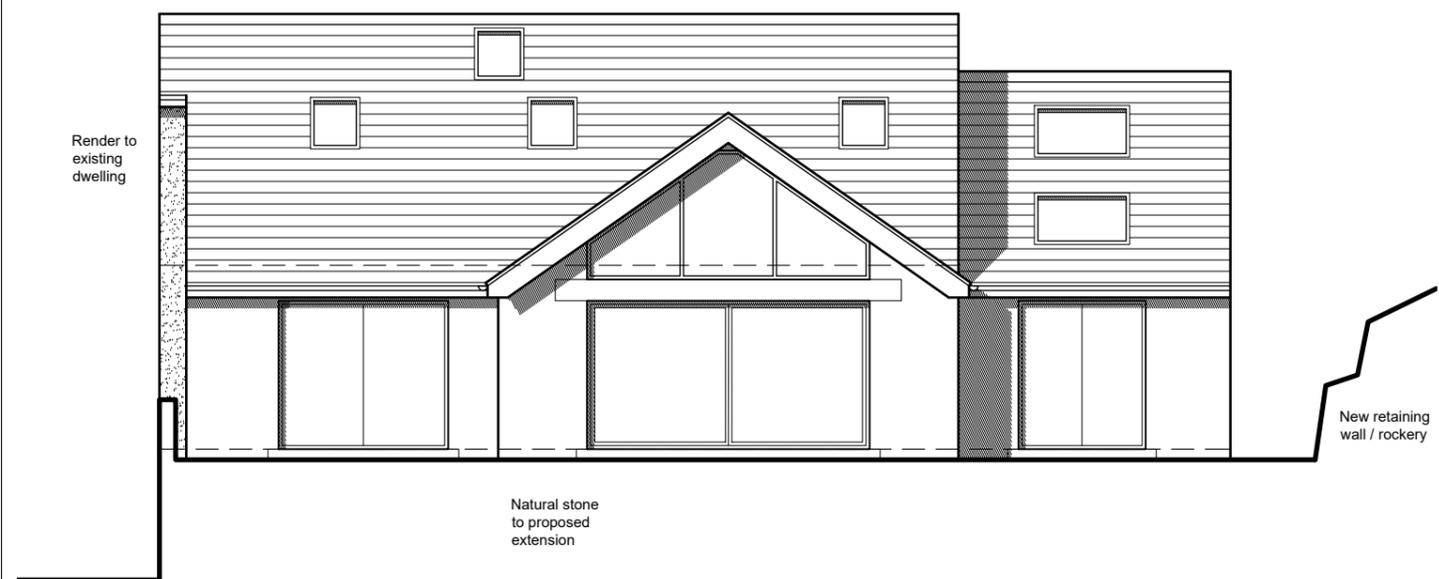

South Elevation

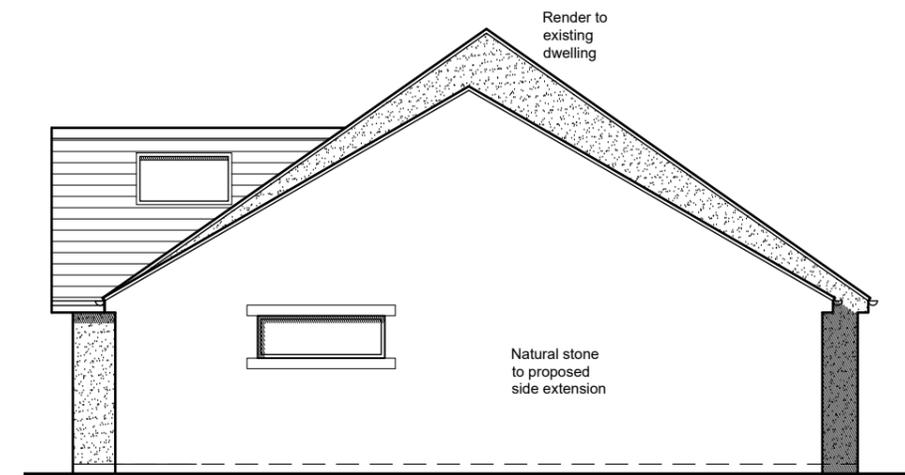

East Elevation



Revisions		
P01	Preliminary Issue	08.08.23
P02	Client revised design	03.09.23
P03	Client amendments	12.09.23
P04	Client amendments	13.12.23
P05	Planning amendments	05.01.24

Project:
Extensions and Alterations

at 14 Lady House Lane
Berry Brow
Huddersfield

for Mr. A. Choma

Proposed Elevations

Purpose of issue: PLANNING

Drawn	DRH
Date	August 2023
Scales	1:100 @ A3
Drawing No.	2376 - 0302 - P05

Scale 1:100

