

# CLIFFE LANE, GOMERSAL

**NOTES**  
ALL WORK TO BE CARRIED OUT IN ACCORDANCE WITH THE BUILDING REGULATIONS AND THE REQUIREMENTS OF THE LOCAL AUTHORITY.

HOUSE TYPE E2\_2 STOREY  
SEMI\_2BED\_4PERSON = PLOTS  
08, 30 & 64


HOUSE TYPE A2\_2 STOREY  
SEMI\_2BED\_4PERSON = PLOTS  
09, 29, & 63




FRONT ELEVATION



REAR ELEVATION

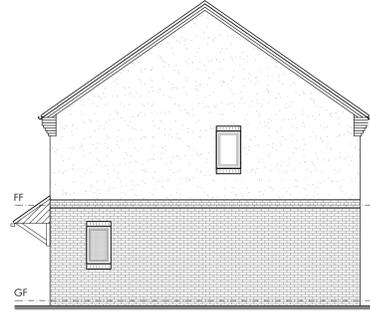

HT\_A SIDE ELEVATION

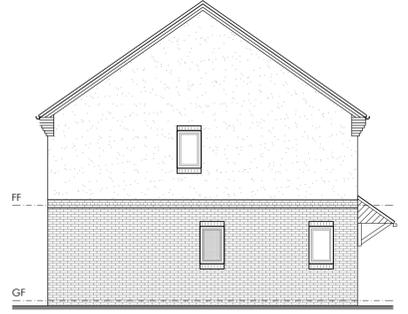

HT\_E SIDE ELEVATION



GROUND FLOOR PLAN



FIRST FLOOR PLAN

HOUSE TYPE E2\_2 STOREY  
SEMI\_2BED\_4PERSON = PLOT  
62


HOUSE TYPE E2\_2 STOREY  
SEMI\_2BED\_4PERSON = PLOT  
61



FRONT ELEVATION




REAR ELEVATION

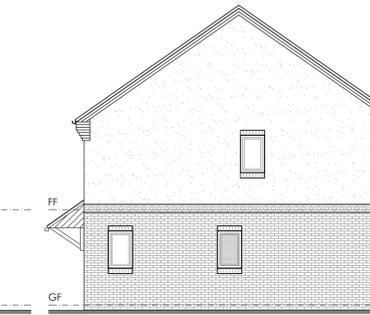


HT\_E SIDE ELEVATION



HT\_E SIDE ELEVATION

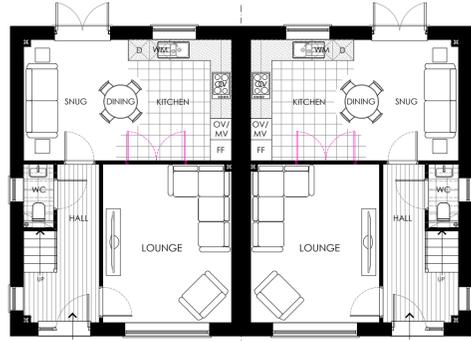

GROUND FLOOR PLAN

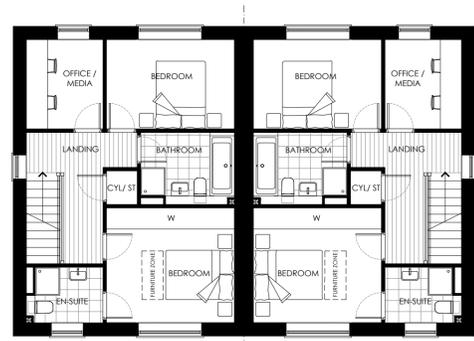

FIRST FLOOR PLAN

HOUSE TYPE M3\_3 STOREY SPLIT  
SEMI\_3BED\_5PERSON = PLOT  
69

HOUSE TYPE M3\_3 STOREY SPLIT  
SEMI\_3BED\_5PERSON = PLOT  
68


HOUSE TYPE M3\_3 STOREY SPLIT  
SEMI\_3BED\_5PERSON = PLOT  
67




FRONT ELEVATION



REAR ELEVATION

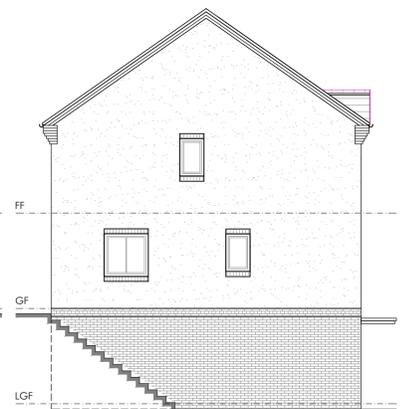

SIDE ELEVATION

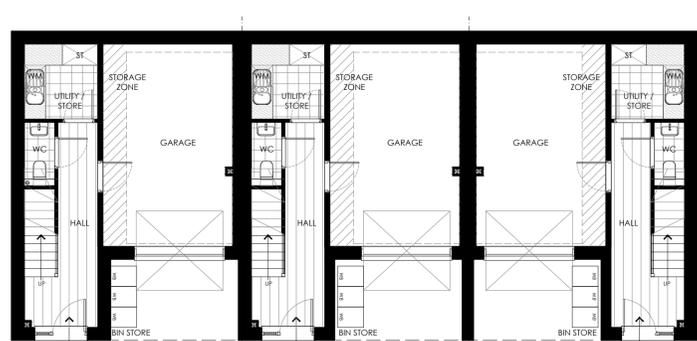

LOWER GROUND FLOOR PLAN



GROUND FLOOR PLAN



FIRST FLOOR PLAN

REV DESCRIPTION BY CHD DATE



CLIENT  
QUARTERS GOMERSAL

PROJECT  
CLIFFE LANE, GOMERSAL

TITLE  
HOUSE TYPES EA, EE, N

DRAWING NO. 1694-109 REVISION -  
SCALE 1:100 @ A1 DATE 01.23  
DRAWN BY BC CHECKED BY JC

PURPOSE OF ISSUE  
 COMMENT  BUILDING REGS  TENDER  
 INFORMATION  CONSTRUCTION

THIS DRAWING IS COPYRIGHT AND THE INTELLECTUAL PROPERTY OF LOROC ARCHITECTS LIMITED. THIS DRAWING MAY NOT BE REPRODUCED IN WHOLE OR IN PART WITHOUT WRITTEN AUTHORITY. NO DIMENSIONS TO BE SCALED FROM THIS DRAWING. ALL DIMENSIONS TO BE CHECKED ON SITE PRIOR TO COMMENCEMENT OF WORKS AND ANY DISCREPANCIES REPORTED TO THE ARCHITECT/ENGINEER/CONTRACTOR.