
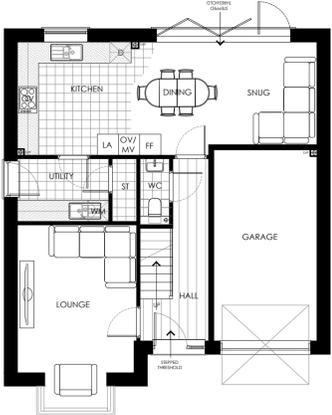


CLIFFE LANE, GOMERSAL

HOUSE TYPE H2, 2 STOREY
DETACHED, 4BED, 8PERSON = PLOT
42


NOTES
ALL WORK TO BE CARRIED OUT IN ACCORDANCE WITH THE
BUILDING REGULATIONS AND THE REQUIREMENTS OF THE LOCAL
AUTHORITY.

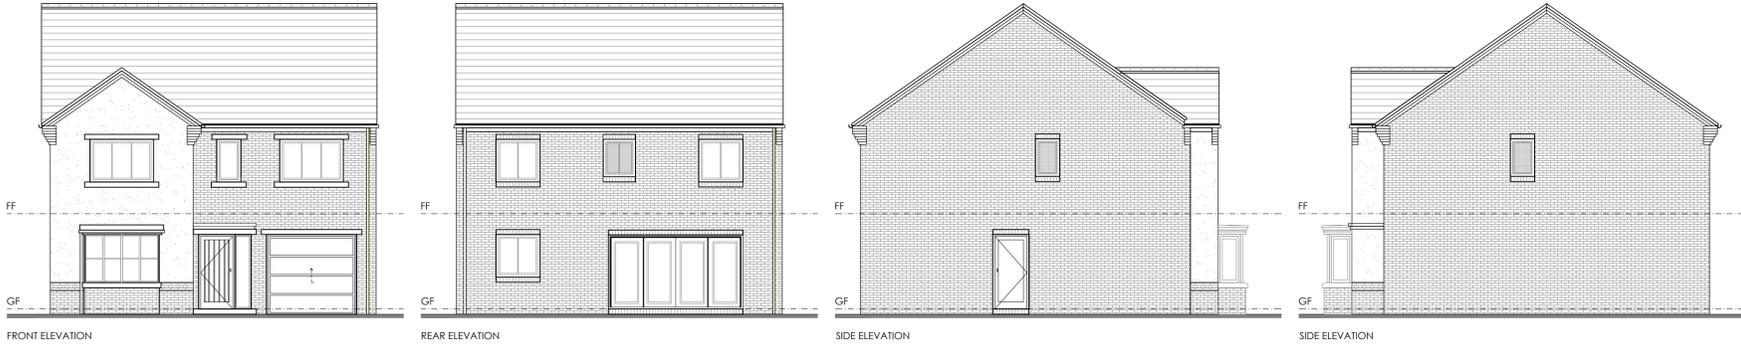

GROUND FLOOR PLAN

FIRST FLOOR PLAN




HOUSE TYPE I2, 2 STOREY
DETACHED, 4BED, 8PERSON = PLOTS
01, 50 & 57

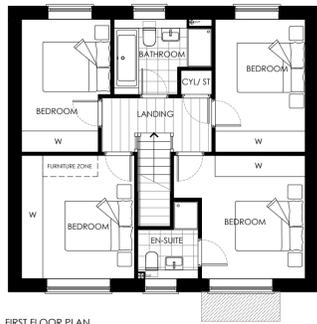

GROUND FLOOR PLAN

FIRST FLOOR PLAN

HOUSE TYPE M3, 3 STOREY SPLIT
SEMI, 3BED, 5PERSON = PLOTS
53, 54, 55, 56, 65, 66, 77, 78, 86 & 87

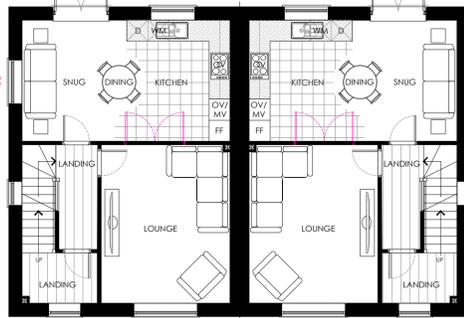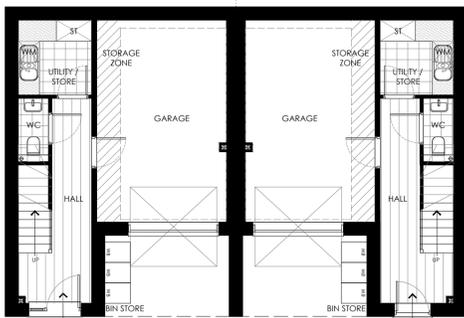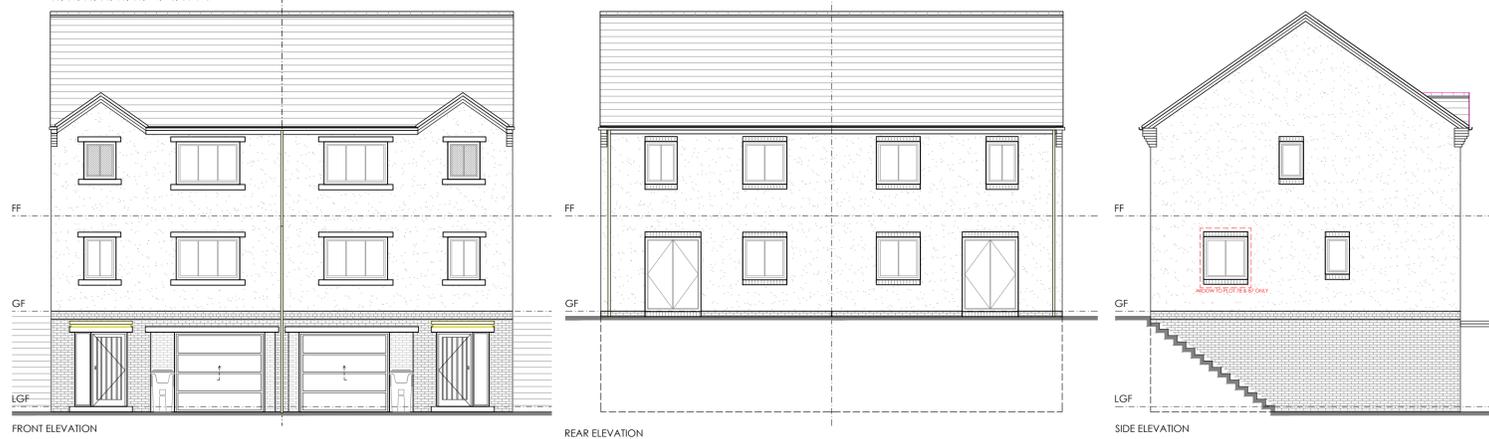

LOWER GROUND FLOOR PLAN

GROUND FLOOR PLAN

FIRST FLOOR PLAN



REV	DESCRIPTION	BY	CHKD	DATE
-----	-------------	----	------	------

LOROC
ARCHITECTS
25A PARK SQUARE WEST, LEEDS, LS1 2PW
T: 0113 233 7755
W: www.loroc.co.uk

3RD FLOOR, 86 - 90 PAUL STREET, LONDON, EC2A 4NE
T: 0203 875 5333

CLIENT
QUARTERS GOMERSAL

PROJECT
CLIFFE LANE, GOMERSAL

TITLE
HOUSE TYPES H, I & M

DRAWING NO.	1694-107	REVISION	-
SCALE	1:100 @ A1	DATE	01.23
DRAWN BY	BC	CHECKED BY	JC

PURPOSE OF ISSUE

<input checked="" type="radio"/> PLANNING	<input type="radio"/> BUILDING REGS	<input type="radio"/> TENDER
<input type="radio"/> COMMENT	<input type="radio"/> INFORMATION	<input type="radio"/> CONSTRUCTION

THIS DRAWING IS COPYRIGHT AND THE INTELLECTUAL PROPERTY OF LOROC ARCHITECTS LIMITED. THIS DRAWING MAY NOT BE REPRODUCED IN WHOLE OR IN PART WITHOUT WRITTEN AUTHORITY. NO DIMENSIONS TO BE SCALED FROM THIS DRAWING. ALL DIMENSIONS TO BE CHECKED ON SITE PRIOR TO COMMENCEMENT OF WORKS AND ANY DISCREPANCIES REPORTED TO THE ARCHITECT/ENGINEER/CONTRACTOR.