
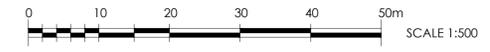
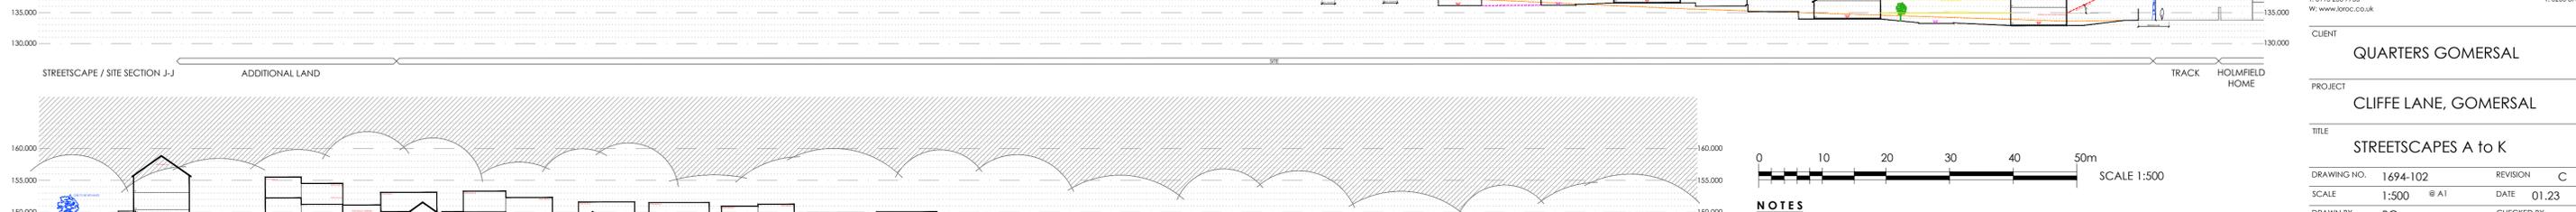
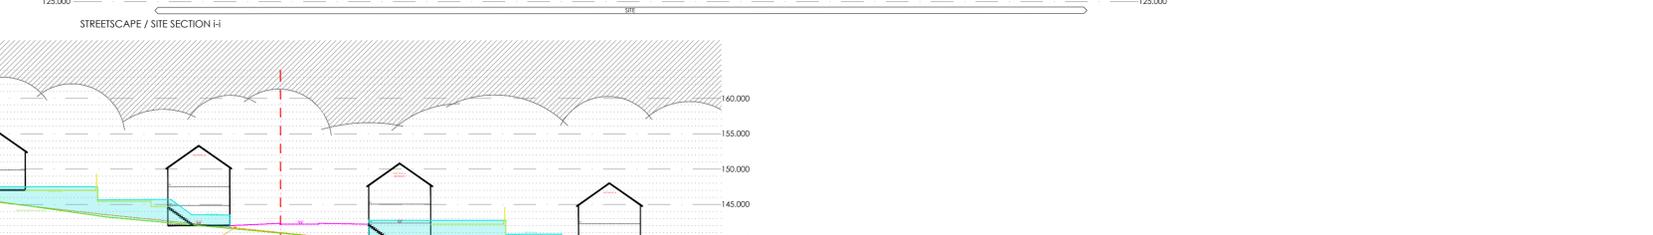
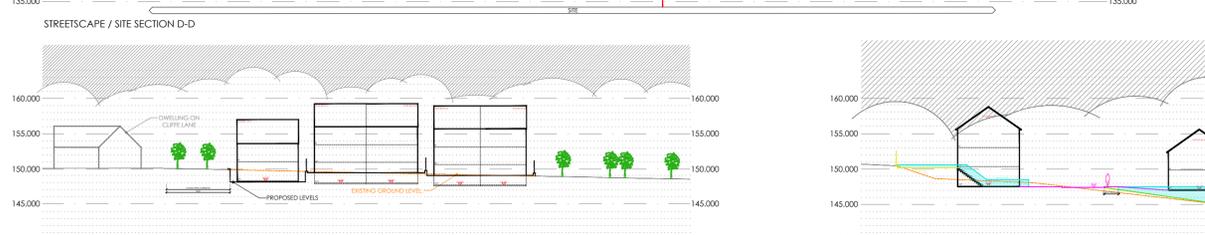
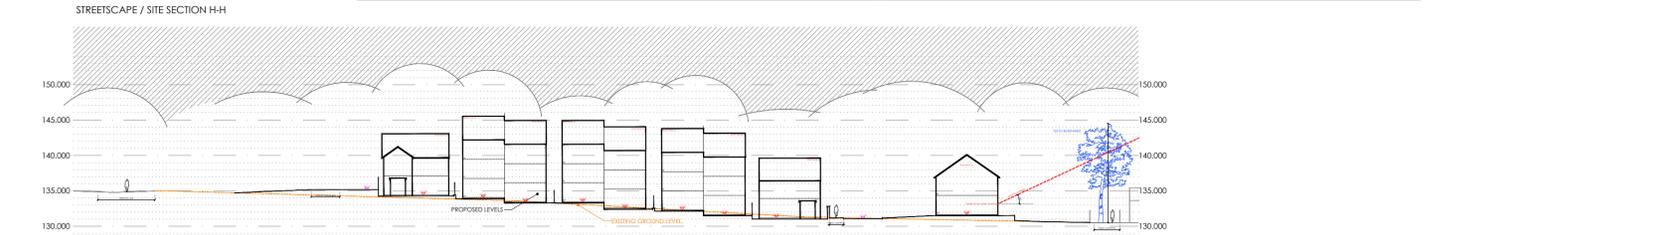
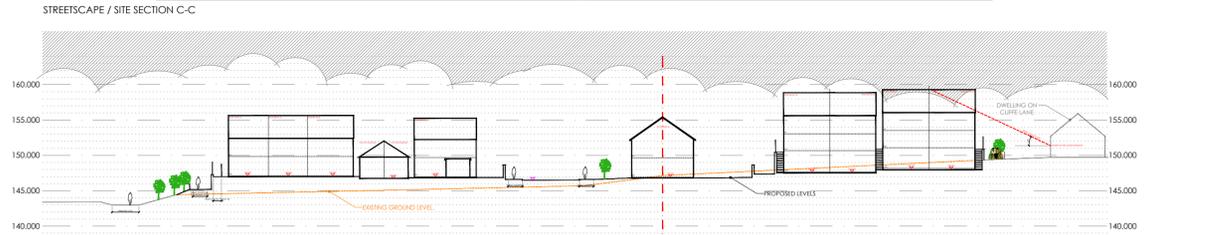
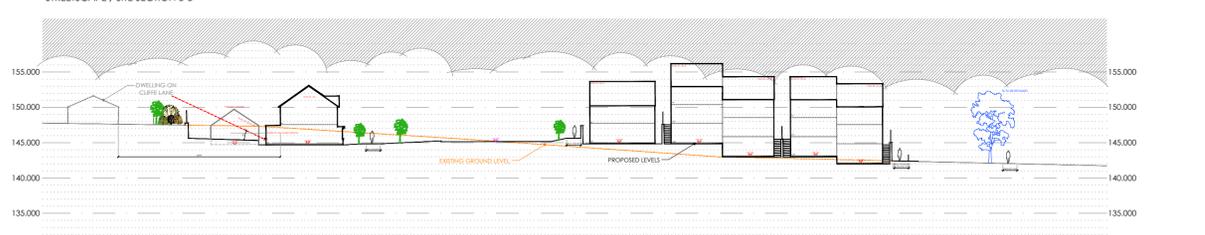
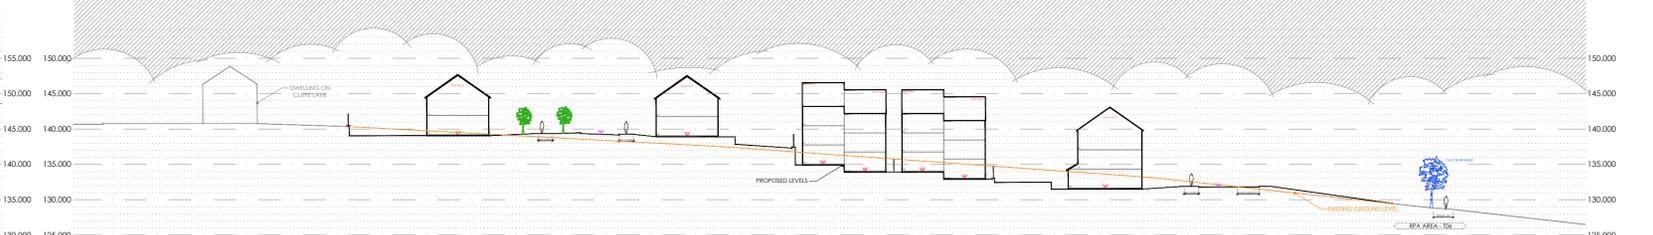
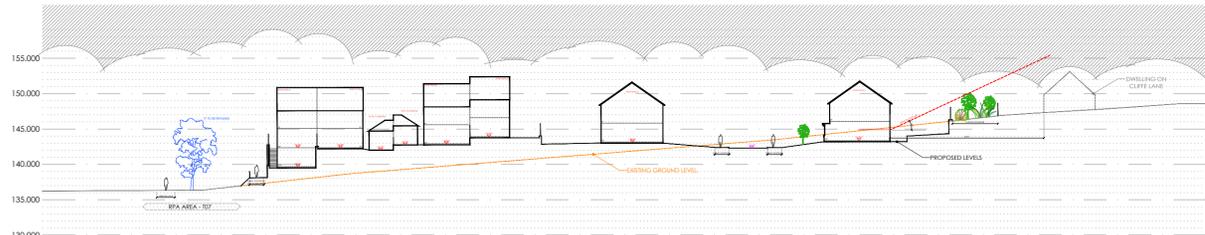
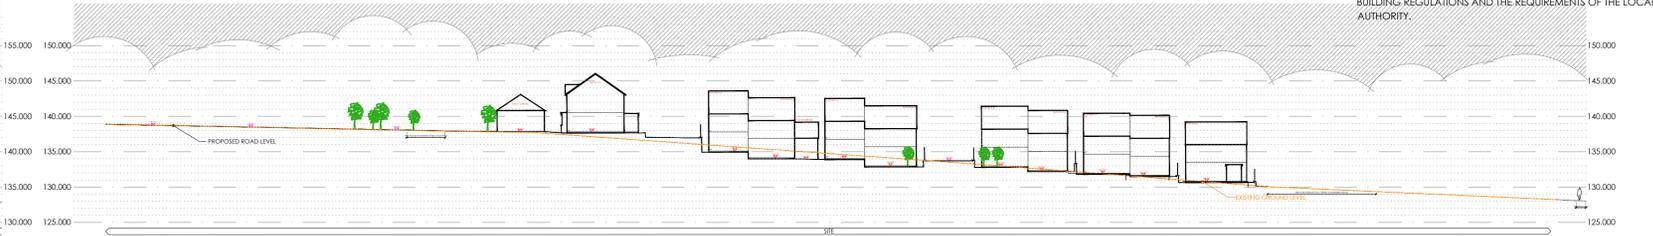


CLIFFE LANE, GOMERSAL

NOTES
ALL WORK TO BE CARRIED OUT IN ACCORDANCE WITH THE BUILDING REGULATIONS AND THE REQUIREMENTS OF THE LOCAL AUTHORITY.

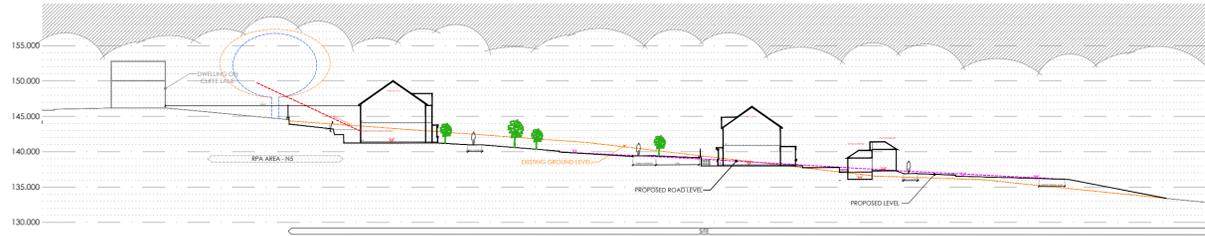

NOTES
THIS DRAWING IS BASED ON SURVEY DRAWING NO. 22691-DR-C, PREPARED BY TOPPING ENGINEERS AND ORDNANCE SURVEY INFORMATION. IT IS SUBJECT TO CONFIRMATION OF BOUNDARIES / RIGHTS OF WAY / EASEMENTS AND CONSULTATION WITH THE LOCAL AUTHORITY, DESIGN TEAM AND PUBLIC UTILITIES, ETC.

C	SITE PLAN UPDATED TO SUIT HOUSE TYPE FF AND RETAINING WALLS AS PER S.E DETAILS.	BC	JC	02.05.23
B	ADDITIONAL / UPDATED SECTION INFORMATION TO SUIT PLOTS 23&24	BC	JC	26.03.24
A	SITE PLAN UPDATED TO SUIT HOUSE TYPE FF AND RETAINING WALLS AS PER S.E DETAILS.	BC	JC	21.06.23

LOROC ARCHITECTS
25A PARK SQUARE WEST, LEEDS LS1 2PW
T: 0113 233 7755
W: www.loroc.co.uk

3RD FLOOR, 86 - 90 PAUL STREET, LONDON EC2A 4NE
T: 0203 875 5333

CLIENT: **QUARTERS GOMERSAL**

PROJECT: **CLIFFE LANE, GOMERSAL**

TITLE: **STREETSCAPES A to K**

DRAWING NO.	1694-102	REVISION	C
SCALE	1:500 @ A1	DATE	01.23
DRAWN BY	BC	CHECKED BY	-

PURPOSE OF ISSUE

<input checked="" type="radio"/> PLANNING	<input type="radio"/> BUILDING REGS	<input type="radio"/> TENDER
<input type="radio"/> COMMENT	<input type="radio"/> INFORMATION	<input type="radio"/> CONSTRUCTION

THIS DRAWING IS COPYRIGHT AND THE INTELLECTUAL PROPERTY OF LOROC ARCHITECTS LIMITED. THIS DRAWING MAY NOT BE REPRODUCED IN WHOLE OR IN PART WITHOUT WRITTEN AUTHORITY. NO DIMENSIONS TO BE SCALED FROM THIS DRAWING. ALL DIMENSIONS TO BE CHECKED ON SITE PRIOR TO COMMENCEMENT OF WORKS AND ANY DISCREPANCIES REPORTED TO THE ARCHITECT/ENGINEER/CONTRACTOR.