


CLIFFE LANE, GOMERSAL


NOTES
ALL WORK TO BE CARRIED OUT IN ACCORDANCE WITH THE BUILDING REGULATIONS AND THE REQUIREMENTS OF THE LOCAL AUTHORITY.

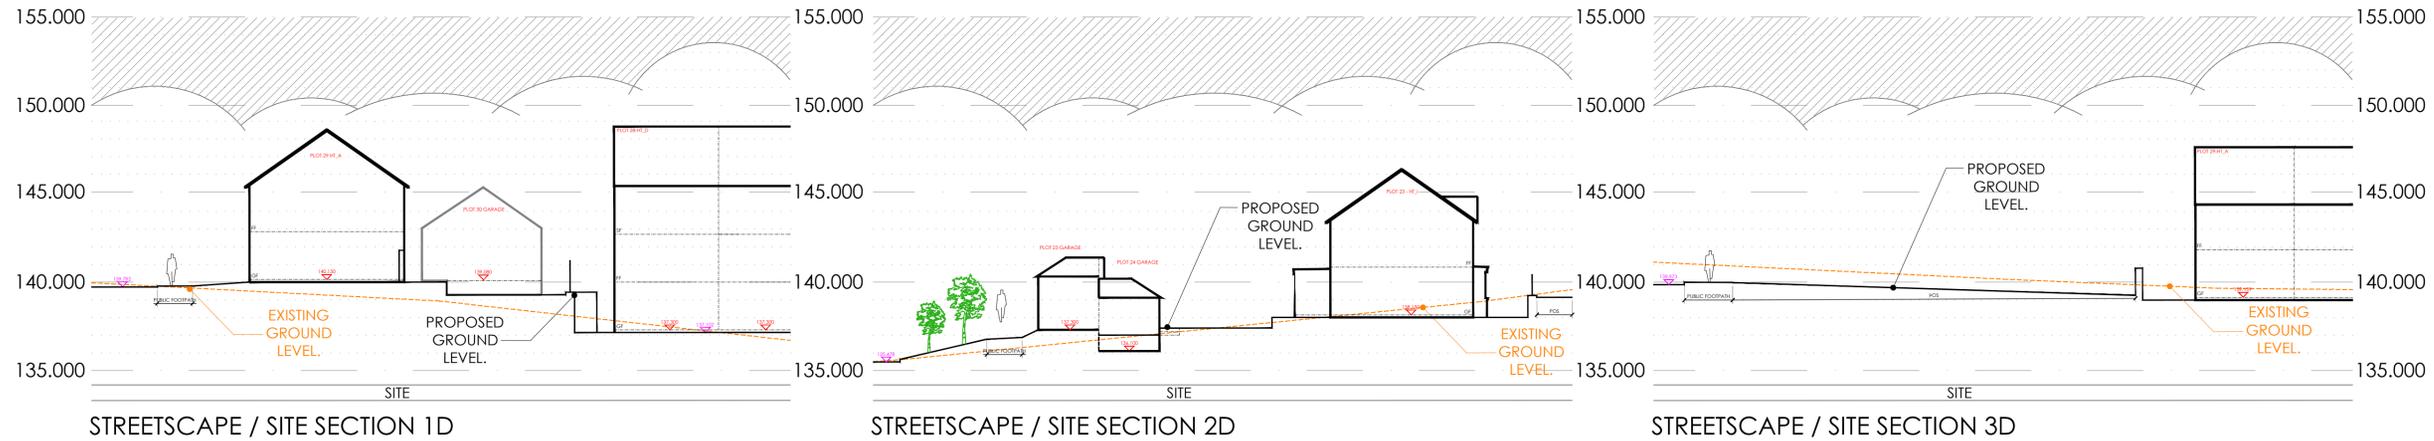

STREETSCAPE / SITE SECTION 1D

STREETSCAPE / SITE SECTION 2D

STREETSCAPE / SITE SECTION 3D

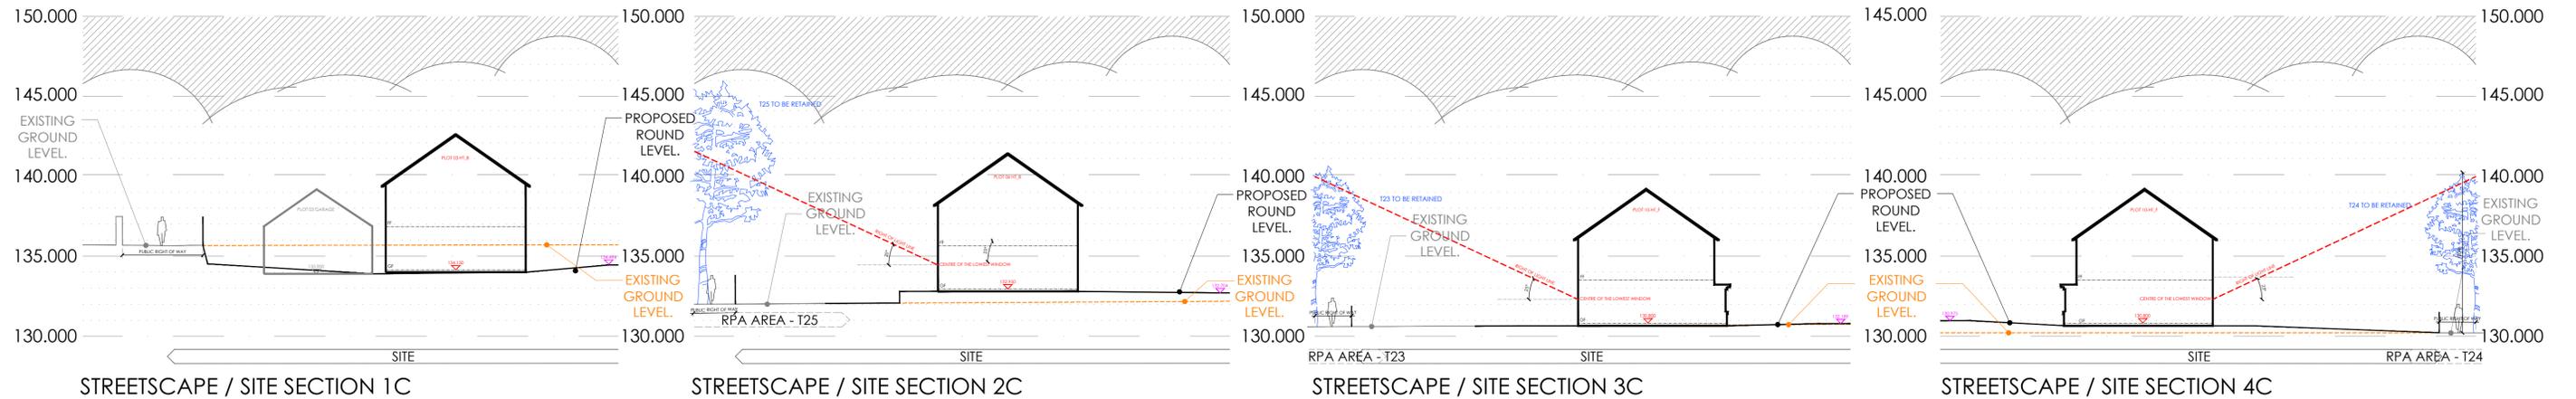


STREETSCAPE / SITE SECTION 1C

STREETSCAPE / SITE SECTION 2C

STREETSCAPE / SITE SECTION 3C

STREETSCAPE / SITE SECTION 4C

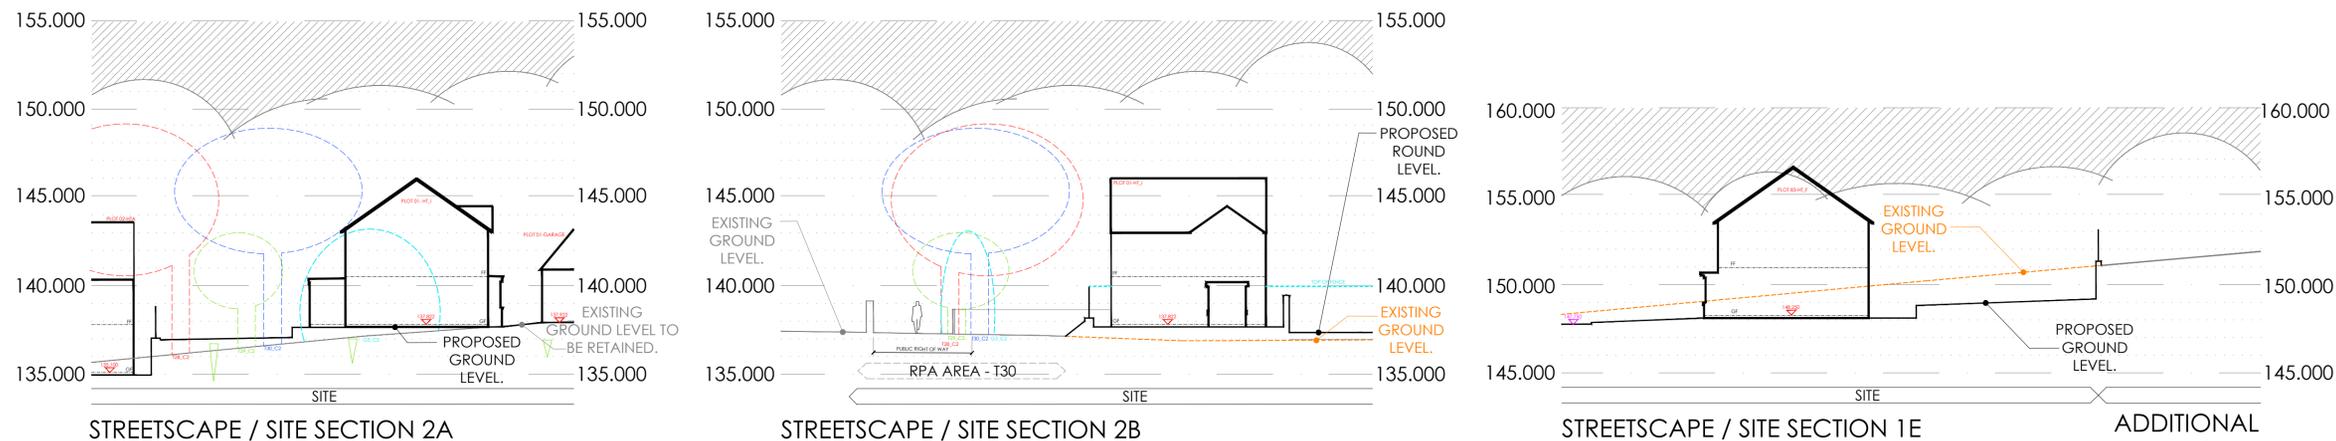


STREETSCAPE / SITE SECTION 2A

STREETSCAPE / SITE SECTION 2B

STREETSCAPE / SITE SECTION 1E

ADDITIONAL LAND

THIS DRAWING IS BASED ON SURVEY DRAWING NO. 22691-DR-C, PREPARED BY TOPPING ENGINEERS AND ORDNANCE SURVEY INFORMATION. IT IS SUBJECT TO CONFIRMATION OF BOUNDARIES / RIGHTS OF WAY / EASEMENTS AND CONSULTATION WITH THE LOCAL AUTHORITY, DESIGN TEAM AND PUBLIC UTILITIES, ETC.

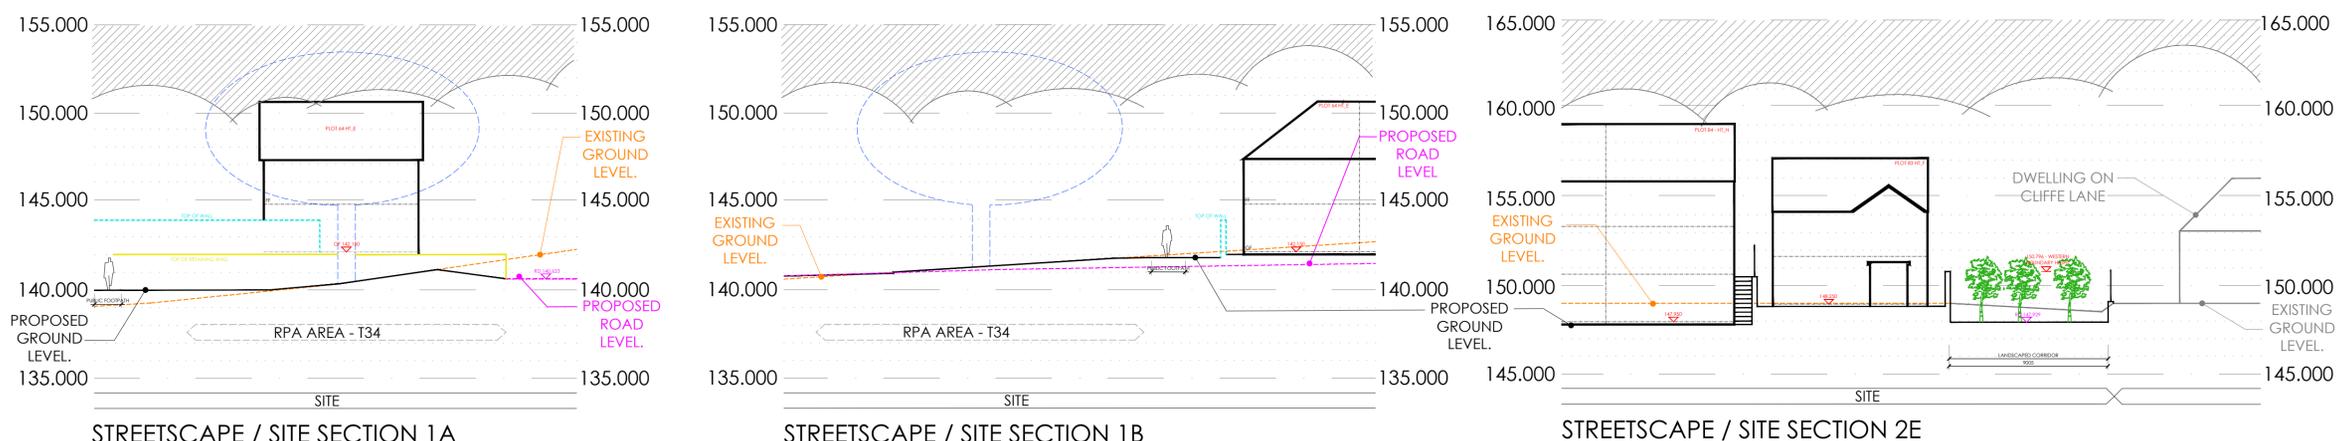

STREETSCAPE / SITE SECTION 1A

STREETSCAPE / SITE SECTION 1B

STREETSCAPE / SITE SECTION 2E

B	UPDATED TO SUIT THE LATEST SITE PLAN	BC	JC	02.05.24
A	ADDITIONAL SECTION ADDED	BC	JC	26.03.24

REV	DESCRIPTION	BY	CHKD	DATE
-----	-------------	----	------	------

LOROC
ARCHITECTS

25A PARK SQUARE WEST, LEEDS, LS1 2PW
1: 0113 233 7755
W: www.loroc.co.uk

3RD FLOOR, 86 - 90 PAUL STREET, LONDON, EC2A 4NE
1: 0203 875 5333

CLIENT
QUARTERS GOMERSAL

PROJECT
CLIFFE LANE, GOMERSAL

TITLE
FOCUSED SECTION

DRAWING NO.	1694-115	REVISION	B
SCALE	1:500 @ A1	DATE	21.23
DRAWN BY	BC	CHECKED BY	-

PURPOSE OF ISSUE

<input checked="" type="radio"/> PLANNING	<input type="radio"/> BUILDING REGS	<input type="radio"/> TENDER
<input type="radio"/> COMMENT	<input type="radio"/> INFORMATION	<input type="radio"/> CONSTRUCTION

THIS DRAWING IS COPYRIGHT AND THE INTELLECTUAL PROPERTY OF LOROC ARCHITECTS LIMITED. THIS DRAWING MAY NOT BE REPRODUCED IN WHOLE OR IN PART WITHOUT WRITTEN AUTHORITY. NO DIMENSIONS TO BE SCALED FROM THIS DRAWING. ALL DIMENSIONS TO BE CHECKED ON SITE PRIOR TO COMMENCEMENT OF WORKS AND ANY DISCREPANCIES REPORTED TO THE ARCHITECT/ENGINEER/CONTRACTOR.