


# CLIFFE LANE, GOMERSAL

**NOTES**  
ALL WORK TO BE CARRIED OUT IN ACCORDANCE WITH THE BUILDING REGULATIONS AND THE REQUIREMENTS OF THE LOCAL AUTHORITY.



HOUSE TYPE H2, 2 STOREY  
DETACHED, 4BED, 8PERSON = PLOTS  
31 & 32

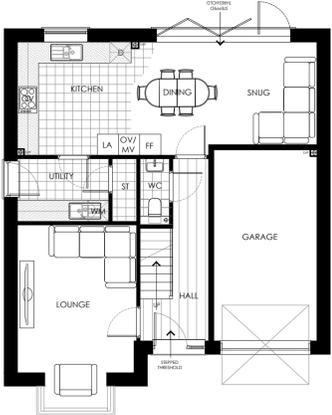

GROUND FLOOR PLAN

FIRST FLOOR PLAN

HOUSE TYPE I2, 2 STOREY  
DETACHED, 4BED, 8PERSON = PLOTS  
01, 60 & 67


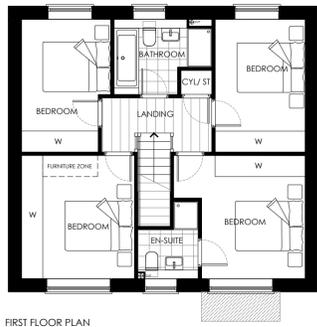
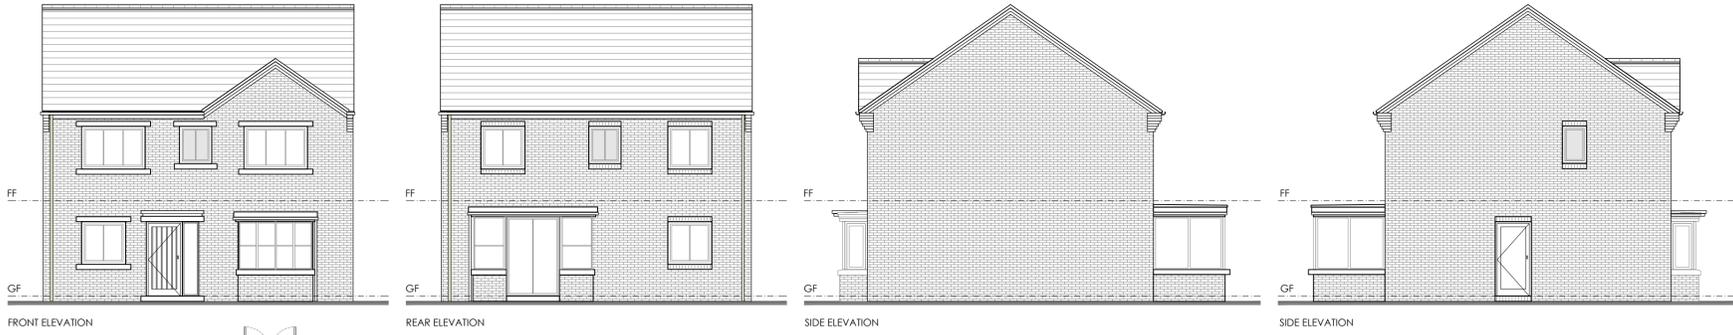


GROUND FLOOR PLAN

FIRST FLOOR PLAN

PLEASE REFERENCE ENGINEERS DRAWING INFORMATION FOR FINISH FLOOR LEVEL AND PARTY WALL SPLITS

HOUSE TYPE M3, 3 STOREY SPLIT  
SEMI, 3BED, 3PERSON = PLOTS  
63, 64, 65, 66, 75, 76, 87, 88, 96 & 97

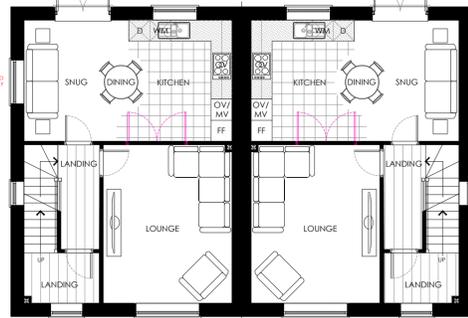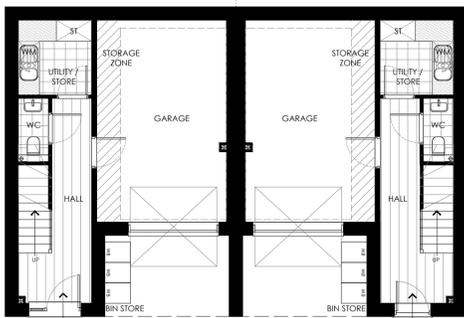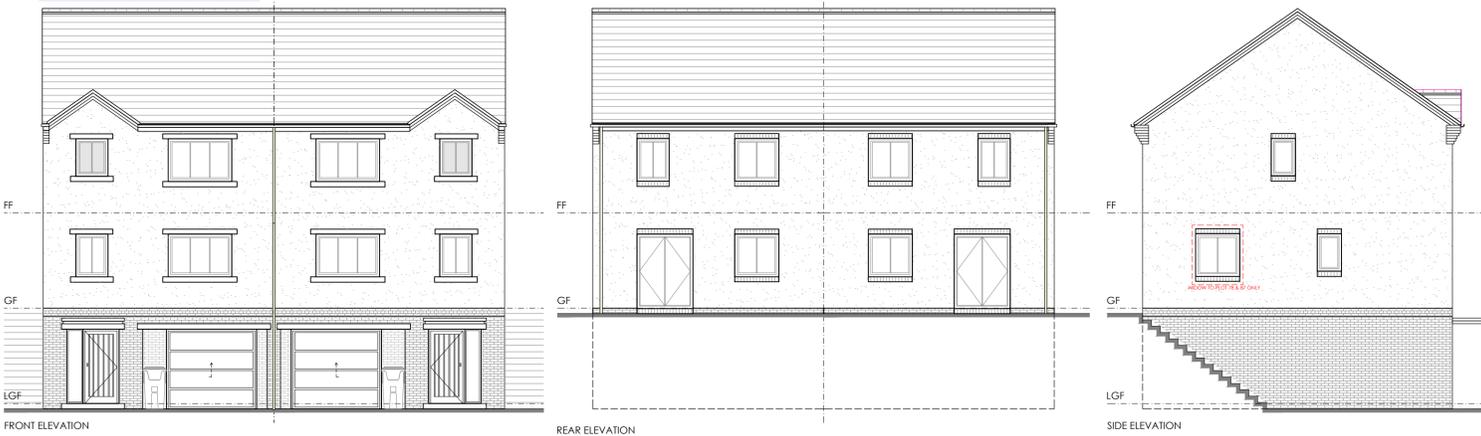

LOWER GROUND FLOOR PLAN

GROUND FLOOR PLAN

FIRST FLOOR PLAN



C	PLOT NUMBERING UPDATED	BC	JC	12.08.24
B	PARTY WALL NOTE ADDED	BC	JC	02.05.24
A	UPDATED PLOT NUMBERING	BC	JC	26.03.24

REV	DESCRIPTION	BY	CHKD	DATE
-----	-------------	----	------	------

**LOROC**  
ARCHITECTS  
25A PARK SQUARE WEST, LEEDS, LS1 2PW  
T: 0113 233 7755  
W: www.loroc.co.uk  
3RD FLOOR, 86 - 90 PAUL STREET, LONDON, EC2A 4NE  
T: 0203 875 5333

CLIENT  
**QUARTERS GOMERSAL**

PROJECT  
**CLIFFE LANE, GOMERSAL**

TITLE  
**HOUSE TYPES H, I & M**

DRAWING NO.	1694-107	REVISION	C
SCALE	1:100 @ A1	DATE	01.23
DRAWN BY	BC	CHECKED BY	JC

PURPOSE OF ISSUE					
<input checked="" type="radio"/>	PLANNING	<input type="radio"/>	BUILDING REGS	<input type="radio"/>	TENDER
<input type="radio"/>	COMMENT	<input type="radio"/>	INFORMATION	<input type="radio"/>	CONSTRUCTION

THIS DRAWING IS COPYRIGHT AND THE INTELLECTUAL PROPERTY OF LOROC ARCHITECTS LIMITED. THIS DRAWING MAY NOT BE REPRODUCED IN WHOLE OR IN PART WITHOUT WRITTEN AUTHORITY. NO DIMENSIONS TO BE SCALED FROM THIS DRAWING. ALL DIMENSIONS TO BE CHECKED ON SITE PRIOR TO COMMENCEMENT OF WORKS AND ANY DISCREPANCIES REPORTED TO THE ARCHITECT/ENGINEER/CONTRACTOR.