

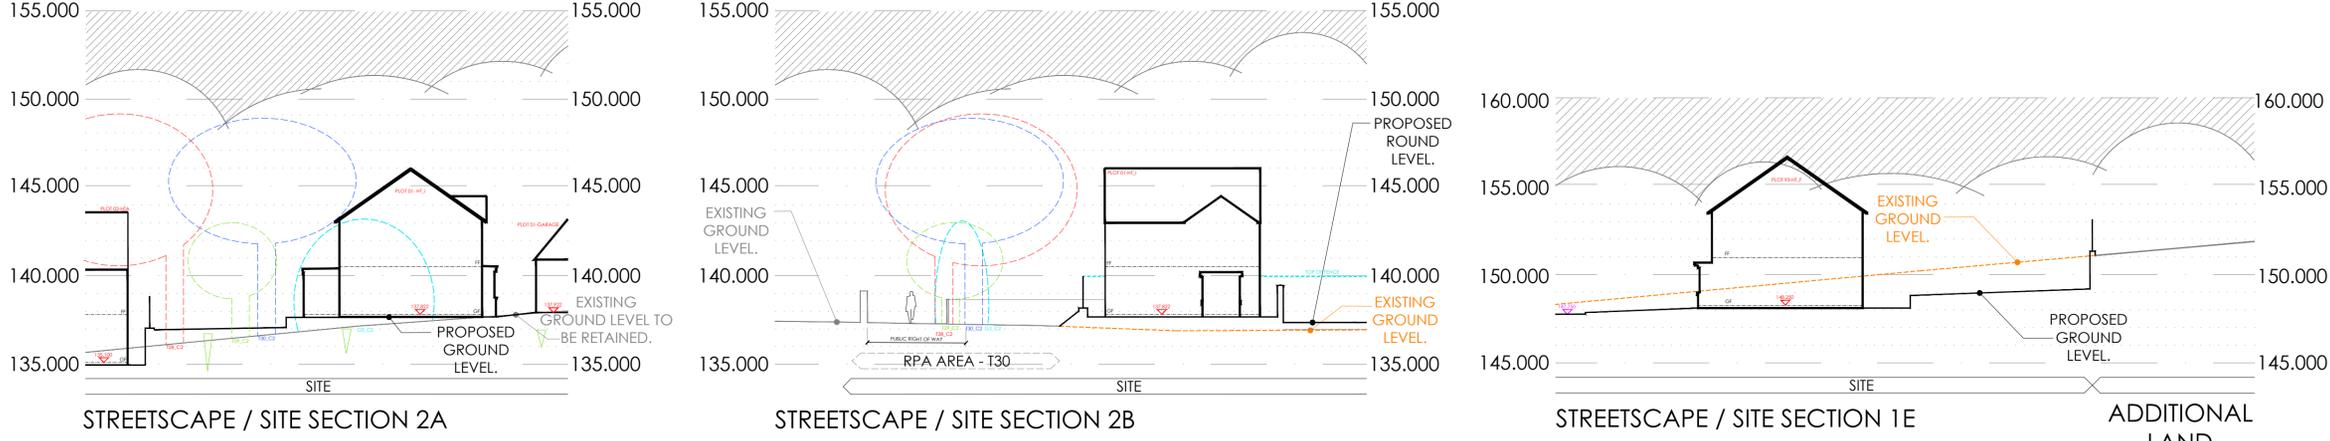
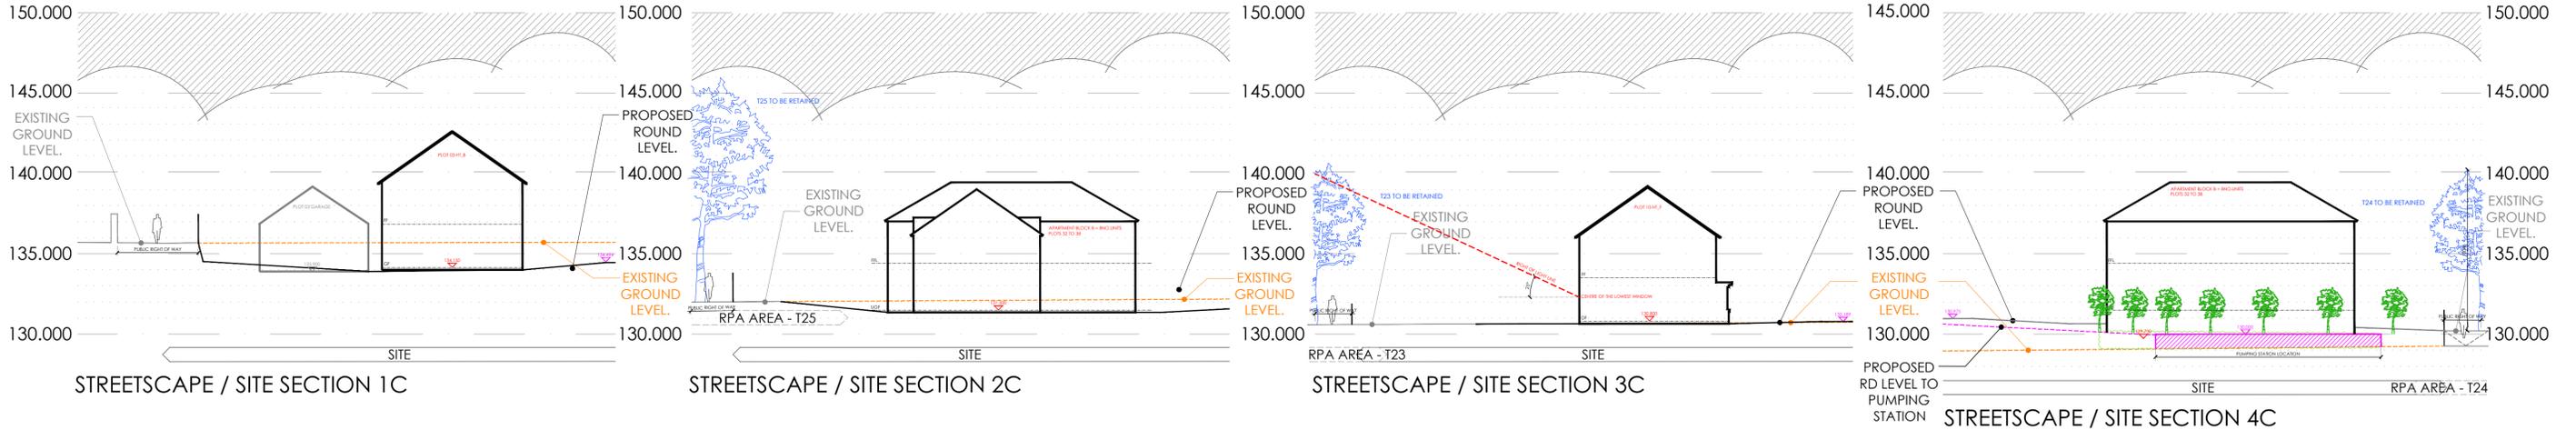


# CLIFFE LANE, GOMERSAL

**NOTES**  
ALL WORK TO BE CARRIED OUT IN ACCORDANCE WITH THE BUILDING REGULATIONS AND THE REQUIREMENTS OF THE LOCAL AUTHORITY.

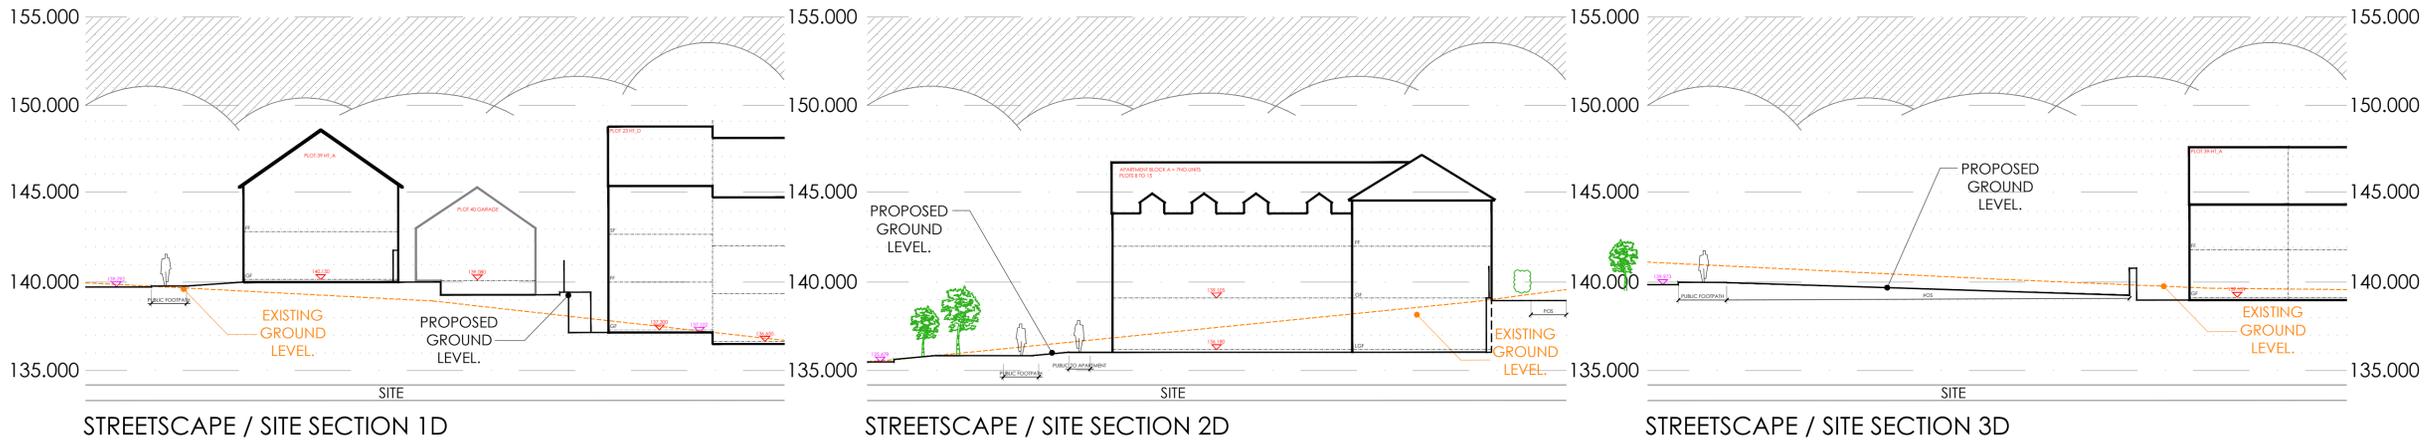

THIS DRAWING IS BASED ON SURVEY DRAWING NO. 22691-DR-C, PREPARED BY TOPPING ENGINEERS AND ORDNANCE SURVEY INFORMATION. IT IS SUBJECT TO CONFIRMATION OF BOUNDARIES / RIGHTS OF WAY / EASEMENTS AND CONSULTATION WITH THE LOCAL AUTHORITY, DESIGN TEAM AND PUBLIC UTILITIES, ETC.

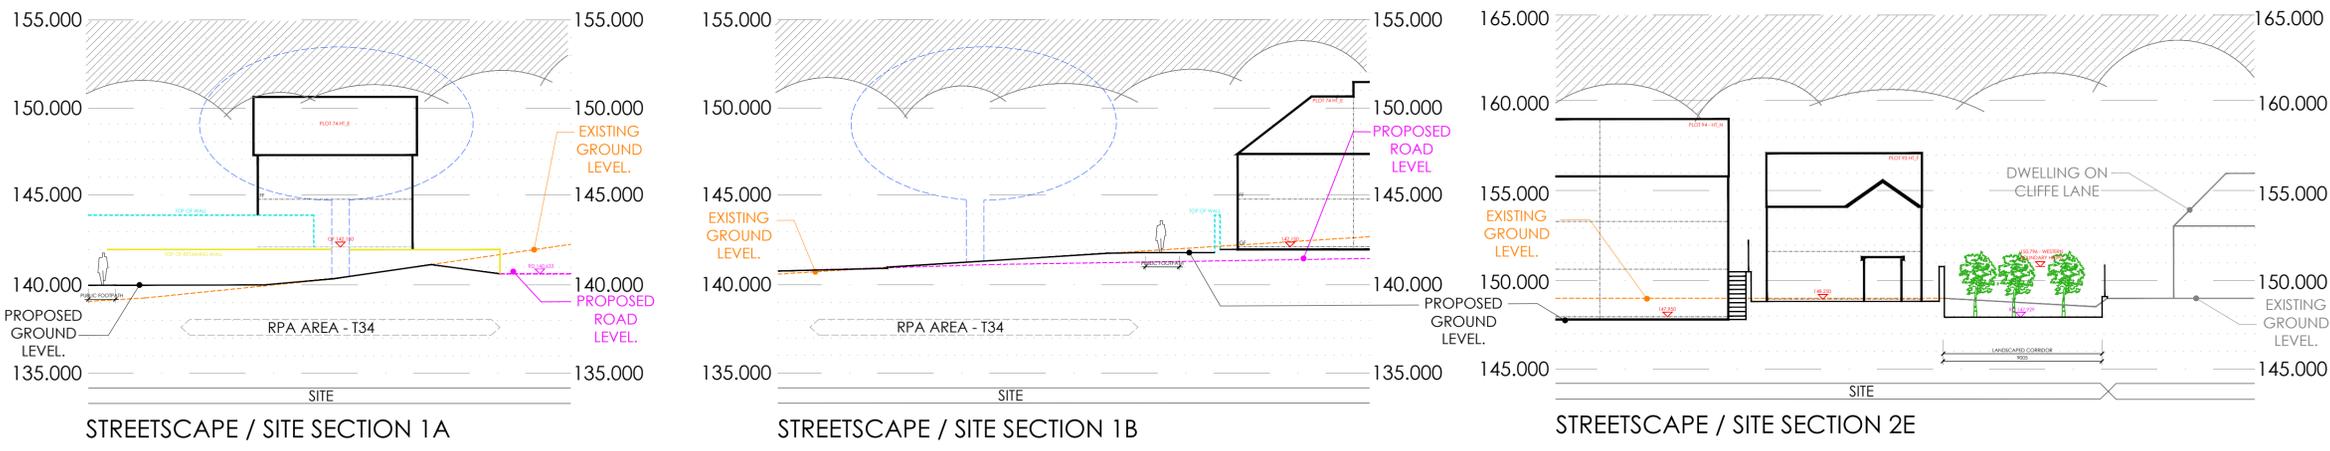

D	UPDATED TO SUIT THE LATEST SITE PLAN	BC	JC	12.08.24
C	UPDATED SECTION 4C TO SHOW PUMPING STATION	BC	JC	24.05.24
B	UPDATED TO SUIT THE LATEST SITE PLAN	BC	JC	02.05.24
A	ADDITIONAL SECTION ADDED	BC	JC	26.03.24

REV	DESCRIPTION	BY	CHKD	DATE
-----	-------------	----	------	------

**LOROC**  
ARCHITECTS  
25A PARK SQUARE WEST, LEEDS, LS1 2PW  
T: 0113 233 7755  
W: www.loroc.co.uk  
3RD FLOOR, 86 - 90 PAUL STREET, LONDON, EC2A 4HE  
T: 0203 875 5333

CLIENT	QUARTERS GOMERSAL		
PROJECT	CLIFFE LANE, GOMERSAL		
TITLE	FOCUSED SECTION		
DRAWING NO.	1694-115	REVISION	D
SCALE	1:500 @ A1	DATE	21.23
DRAWN BY	BC	CHECKED BY	-
PURPOSE OF ISSUE	<input checked="" type="radio"/> PLANNING <input type="radio"/> BUILDING REGS <input type="radio"/> TENDER <input type="radio"/> COMMENT <input type="radio"/> INFORMATION <input type="radio"/> CONSTRUCTION		

THIS DRAWING IS COPYRIGHT AND THE INTELLECTUAL PROPERTY OF LOROC ARCHITECTS LIMITED. THIS DRAWING MAY NOT BE REPRODUCED IN WHOLE OR IN PART WITHOUT WRITTEN AUTHORITY. NO DIMENSIONS TO BE SCALED FROM THIS DRAWING. ALL DIMENSIONS TO BE CHECKED ON SITE PRIOR TO COMMENCEMENT OF WORKS AND ANY DISCREPANCIES REPORTED TO THE ARCHITECT/ENGINEER/CONTRACTOR.