
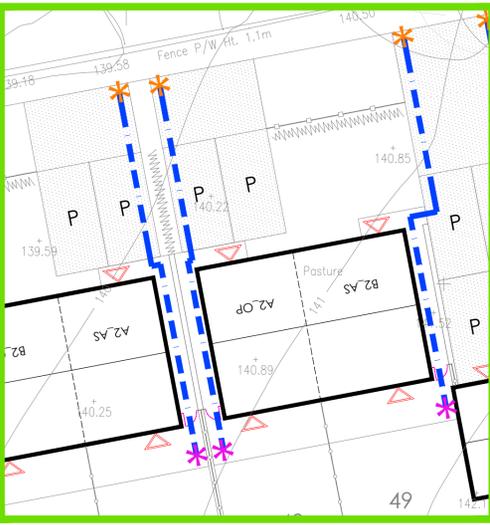
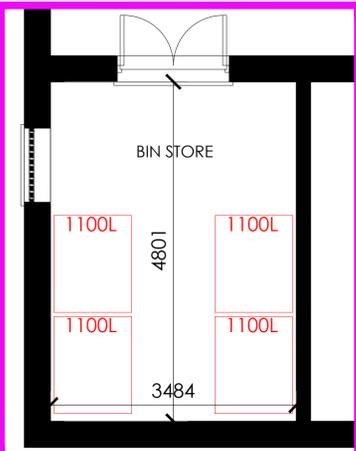
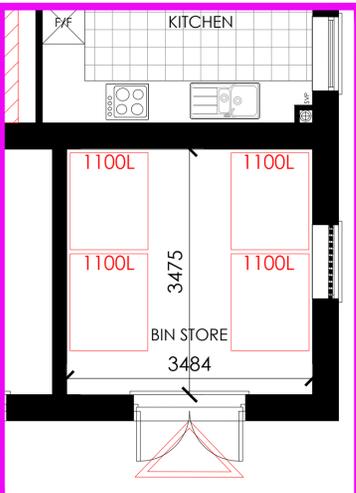


CLIFFE LANE, GOMERSAL

NOTES
ALL WORK TO BE CARRIED OUT IN ACCORDANCE WITH THE BUILDING REGULATIONS AND THE REQUIREMENTS OF THE LOCAL AUTHORITY.

- REFUSE MANAGEMENT**
- * BIN STORE
 - * BIN COLLECTION
 - * COMMUNAL COLLECTION POINTS
 - BIN CIRCULATION
- ALL DWELLINGS WILL HAVE SPACE TO ACCOMMODATE 3X240LTR WHEELED BINS
- SMALL TIMBER BIN SHED / STORE TO DWELLINGS WITH FRONTAGE BIN STORE

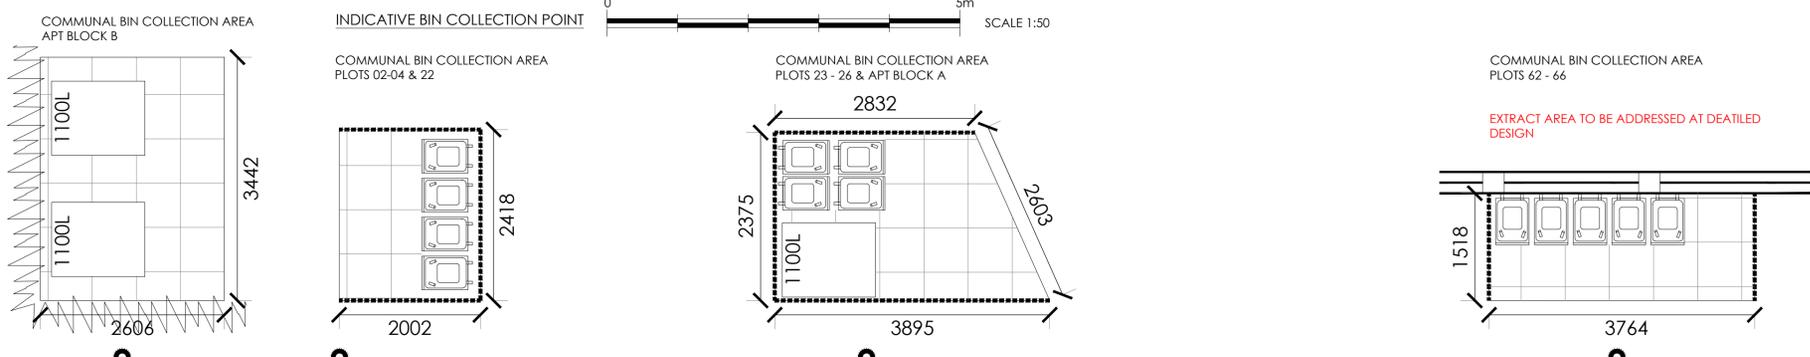

REV	DESCRIPTION	BY	CHKD	DATE
H	UPDATED AS PER SANDERSONS ENGINEERS COMMENTS	MA	JC	16.12.24
G	UPDATED TO SUIT LATEST LAYOUT REVISION M	MA	BC	12.12.24
F	UPDATED BIN STORE & COLLECTION POINTS	BC	JC	30.10.24
E	UPDATED TO SUIT LATEST LAYOUT	BC	JC	12.08.24
D	UPDATED TO SUIT LATEST SITE PLAN	BC	JC	02.05.24
C	UPDATED TO SUIT PLANNING COMMENTS	BC	JC	17.01.24
B	UPDATED TO SUIT PLANNING CONSULTANTS COMMENTS	MA	JC	28.11.23
A	UPDATED TO SUIT DRAW 1694-121 AMENDS	BC		21.11.23

LOROC ARCHITECTS
25A PARK SQUARE WEST, LEEDS, LS1 2PW
T: 0113 233 7755
W: www.loroc.co.uk

3RD FLOOR, 86-90 PAUL STREET, LONDON, EC2A 4NE
T: 0203 875 5333

CLIENT: **QUARTERS GOMERSAL**

PROJECT: **CLIFFE LANE, GOMERSAL**

TITLE: **REFUSE MANAGEMENT**

DRAWING NO. 1694-122	REVISION H
SCALE 1:500 @ A1	DATE 01.23
DRAWN BY MA	CHECKED BY JC

PURPOSE OF ISSUE

- PLANNING
- BUILDING REGS
- TENDER
- COMMENT
- INFORMATION
- CONSTRUCTION

THIS DRAWING IS COPYRIGHT AND THE INTELLECTUAL PROPERTY OF LOROC ARCHITECTS LIMITED. THIS DRAWING MAY NOT BE REPRODUCED IN WHOLE OR IN PART WITHOUT WRITTEN AUTHORITY. NO DIMENSIONS TO BE SCALED FROM THIS DRAWING. ALL DIMENSIONS TO BE CHECKED ON SITE PRIOR TO COMMENCEMENT OF WORKS AND ANY DISCREPANCIES REPORTED TO THE ARCHITECT/ENGINEER/CONTRACTOR.



THIS DRAWING IS BASED ON SURVEY DRAWING NO. EH1000-001. PREPARED BY LATITUDE SURVEYS AND ORDNANCE SURVEY INFORMATION. IT IS SUBJECT TO CONFIRMATION OF BOUNDARIES / RIGHTS OF WAY / EASEMENTS AND CONSULTATION WITH THE LOCAL AUTHORITY, DESIGN TEAM AND PUBLIC UTILITIES, ETC.

PLEASE NOTE, PATIO AREAS, LEVELS AND STEPS ARE SHOWN INDICATIVELY AND WILL BE ADDRESSED AT SETTING OUT STAGE.