
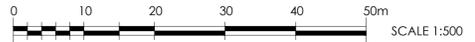
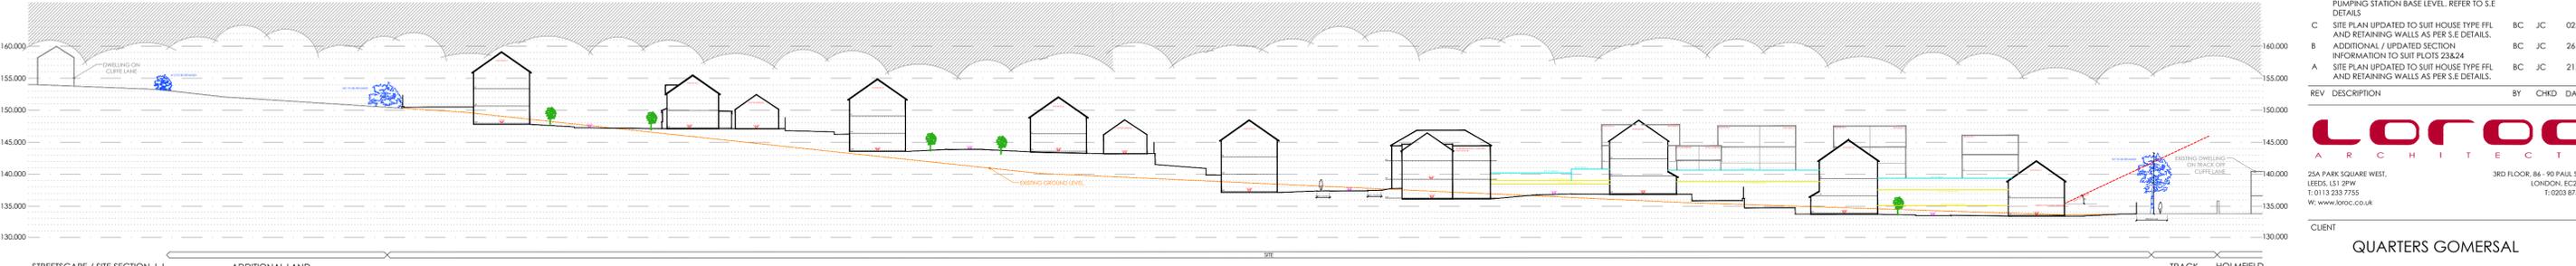
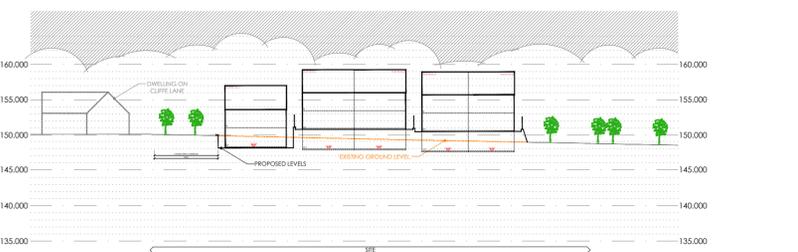
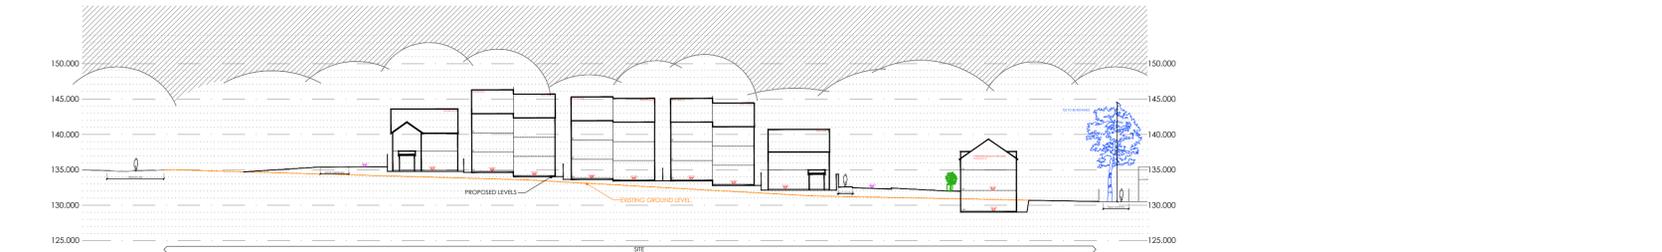
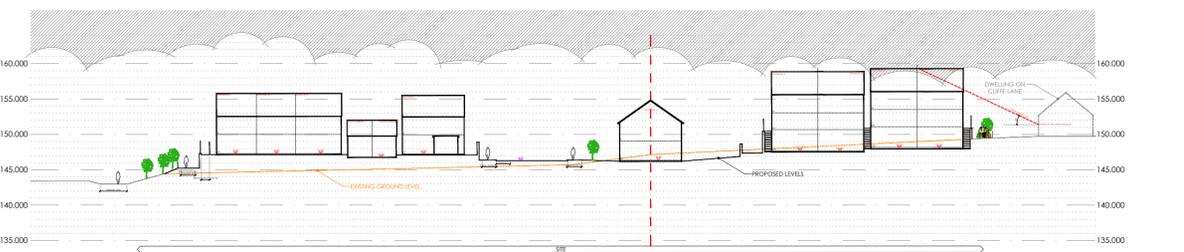
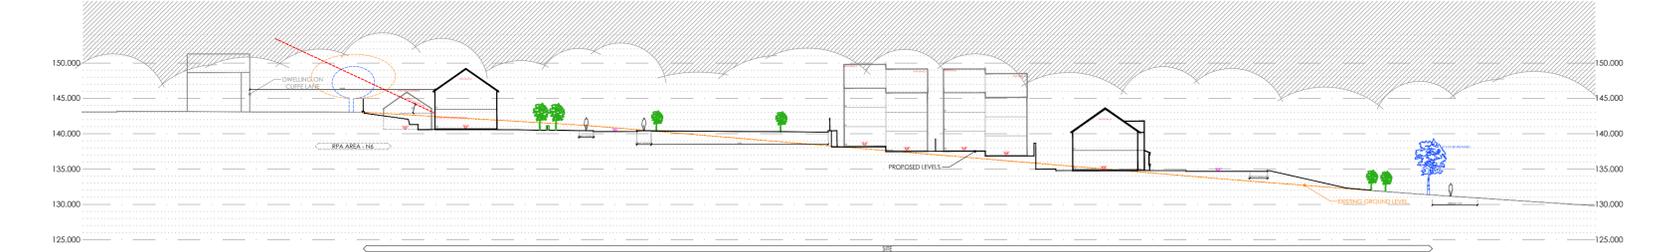
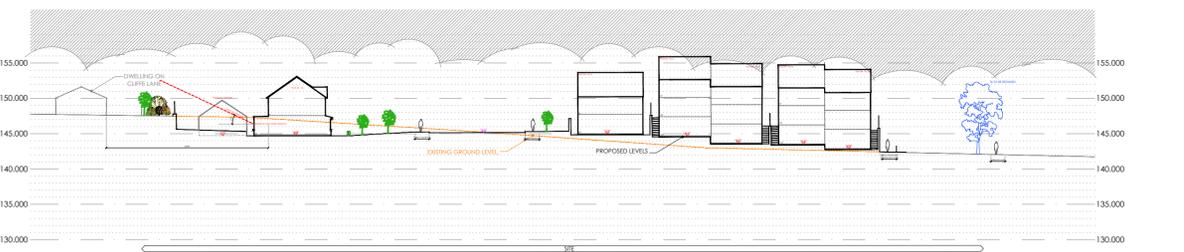
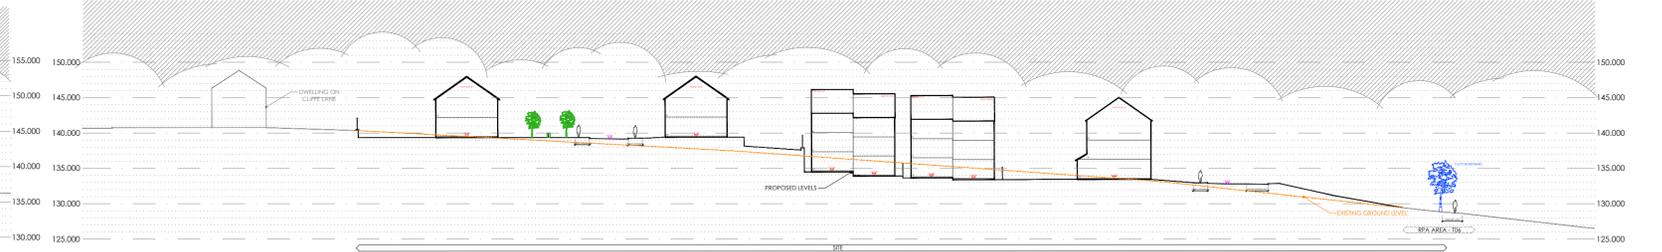
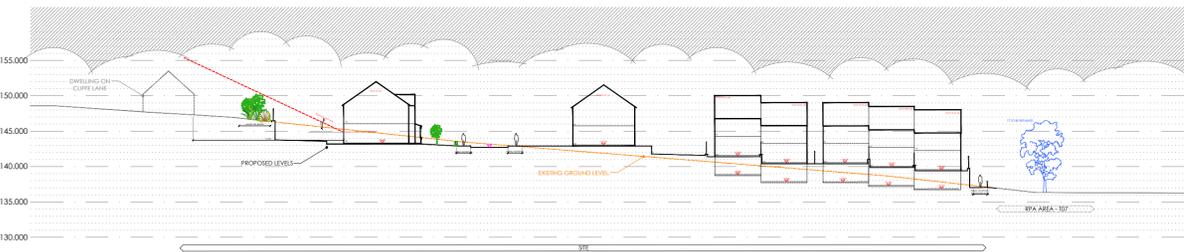
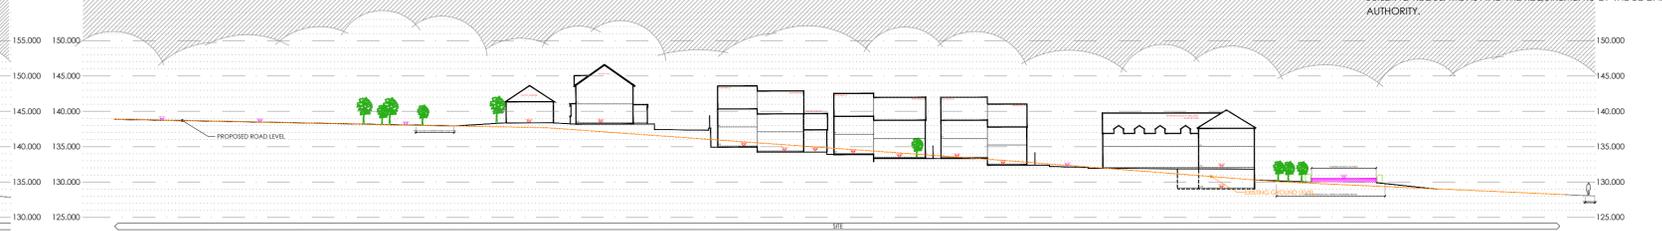


CLIFFE LANE, GOMERSAL

NOTES
ALL WORK TO BE CARRIED OUT IN ACCORDANCE WITH THE BUILDING REGULATIONS AND THE REQUIREMENTS OF THE LOCAL AUTHORITY.

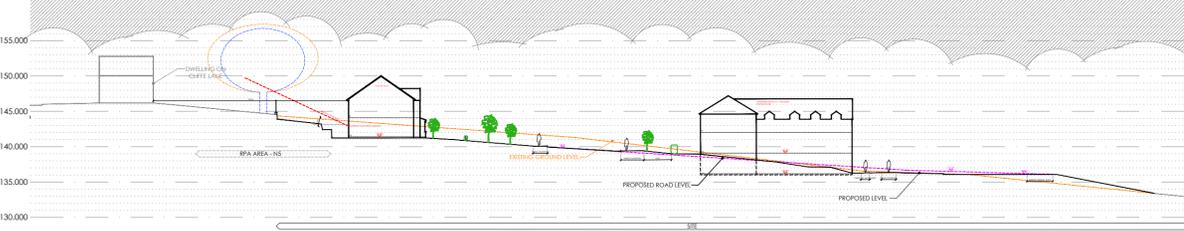

NOTES
THIS DRAWING IS BASED ON SURVEY DRAWING NO. 22691-DR-C, PREPARED BY TOPPING ENGINEERS AND ORDNANCE SURVEY INFORMATION. IT IS SUBJECT TO CONFIRMATION OF BOUNDARIES / RIGHTS OF WAY / EASEMENTS AND CONSULTATION WITH THE LOCAL AUTHORITY, DESIGN TEAM AND PUBLIC UTILITIES, ETC.

G	ALL SECTIONS UPDATED TO SUIT S.E LATEST LEVELS	BC	-	12.12.24
F	REFINED SECTION BB AND LL	BC	-	05.09.24
E	SITE PLAN UPDATED SHOW APARTMENT BLOCKS	BC	JC	12.08.24
D	UPDATED SECTION F-F TO HIGHLIGHT THE PUMPING STATION BASE LEVEL. REFER TO S.E DETAILS	BC	JC	23.05.23
C	SITE PLAN UPDATED TO SUIT HOUSE TYPE PFL AND RETAINING WALLS AS PER S.E DETAILS.	BC	JC	02.05.23
B	ADDITIONAL / UPDATED SECTION INFORMATION TO SUIT PLOTS 23&24	BC	JC	26.03.24
A	SITE PLAN UPDATED TO SUIT HOUSE TYPE PFL AND RETAINING WALLS AS PER S.E DETAILS.	BC	JC	21.06.23

LOROC ARCHITECTS
25A PARK SQUARE WEST, LEEDS LS1 2PW
T: 0113 233 7755
W: www.loroc.co.uk

3RD FLOOR: 86 - 90 PAUL STREET, LONDON EC2A 4NE
T: 0203 875 5333

CLIENT	QUARTERS GOMERSAL
PROJECT	CLIFFE LANE, GOMERSAL
TITLE	STREETSCAPES A TO K
DRAWING NO.	1694-102
SCALE	1:500 @ A1
DRAWN BY	BC
REVISION	G
DATE	01.23
CHECKED BY	-

PURPOSE OF ISSUE

- PLANNING
- COMMENT
- BUILDING REGS
- INFORMATION
- TENDER
- CONSTRUCTION

THIS DRAWING IS COPYRIGHT AND THE INTELLECTUAL PROPERTY OF LOROC ARCHITECTS LIMITED. THIS DRAWING MAY NOT BE REPRODUCED IN WHOLE OR IN PART WITHOUT WRITTEN AUTHORITY. NO DIMENSIONS TO BE SCALED FROM THIS DRAWING. ALL DIMENSIONS TO BE CHECKED ON SITE PRIOR TO COMMENCEMENT OF WORKS AND ANY DISCREPANCIES REPORTED TO THE ARCHITECT/ENGINEER/CONTRACTOR.